

Notes : Drawings As Proposed

Bennetts Associates Architects


1 Rawstorne Place London EC1V 7NL
T +44 (0)20 7520 3300 F +44 (0)20 7520 3333
E mail@bennettsassociates.com
For Bennetts Associates' electronic information issue disclaimer -
www.bennettsassociates.com/informationanddisclaimer/

Project Project No. 0918

Plot B3, Kings Cross Central
Kings Cross Central General Partner Ltd

Drawing Title
Fifth Floor Plan

Drawing Number	Revision
0918_P20_P05	D
Scale @ A3	Scale @A1
1 : 250	1:125
Revision Date	
110727	
YY MM DD	

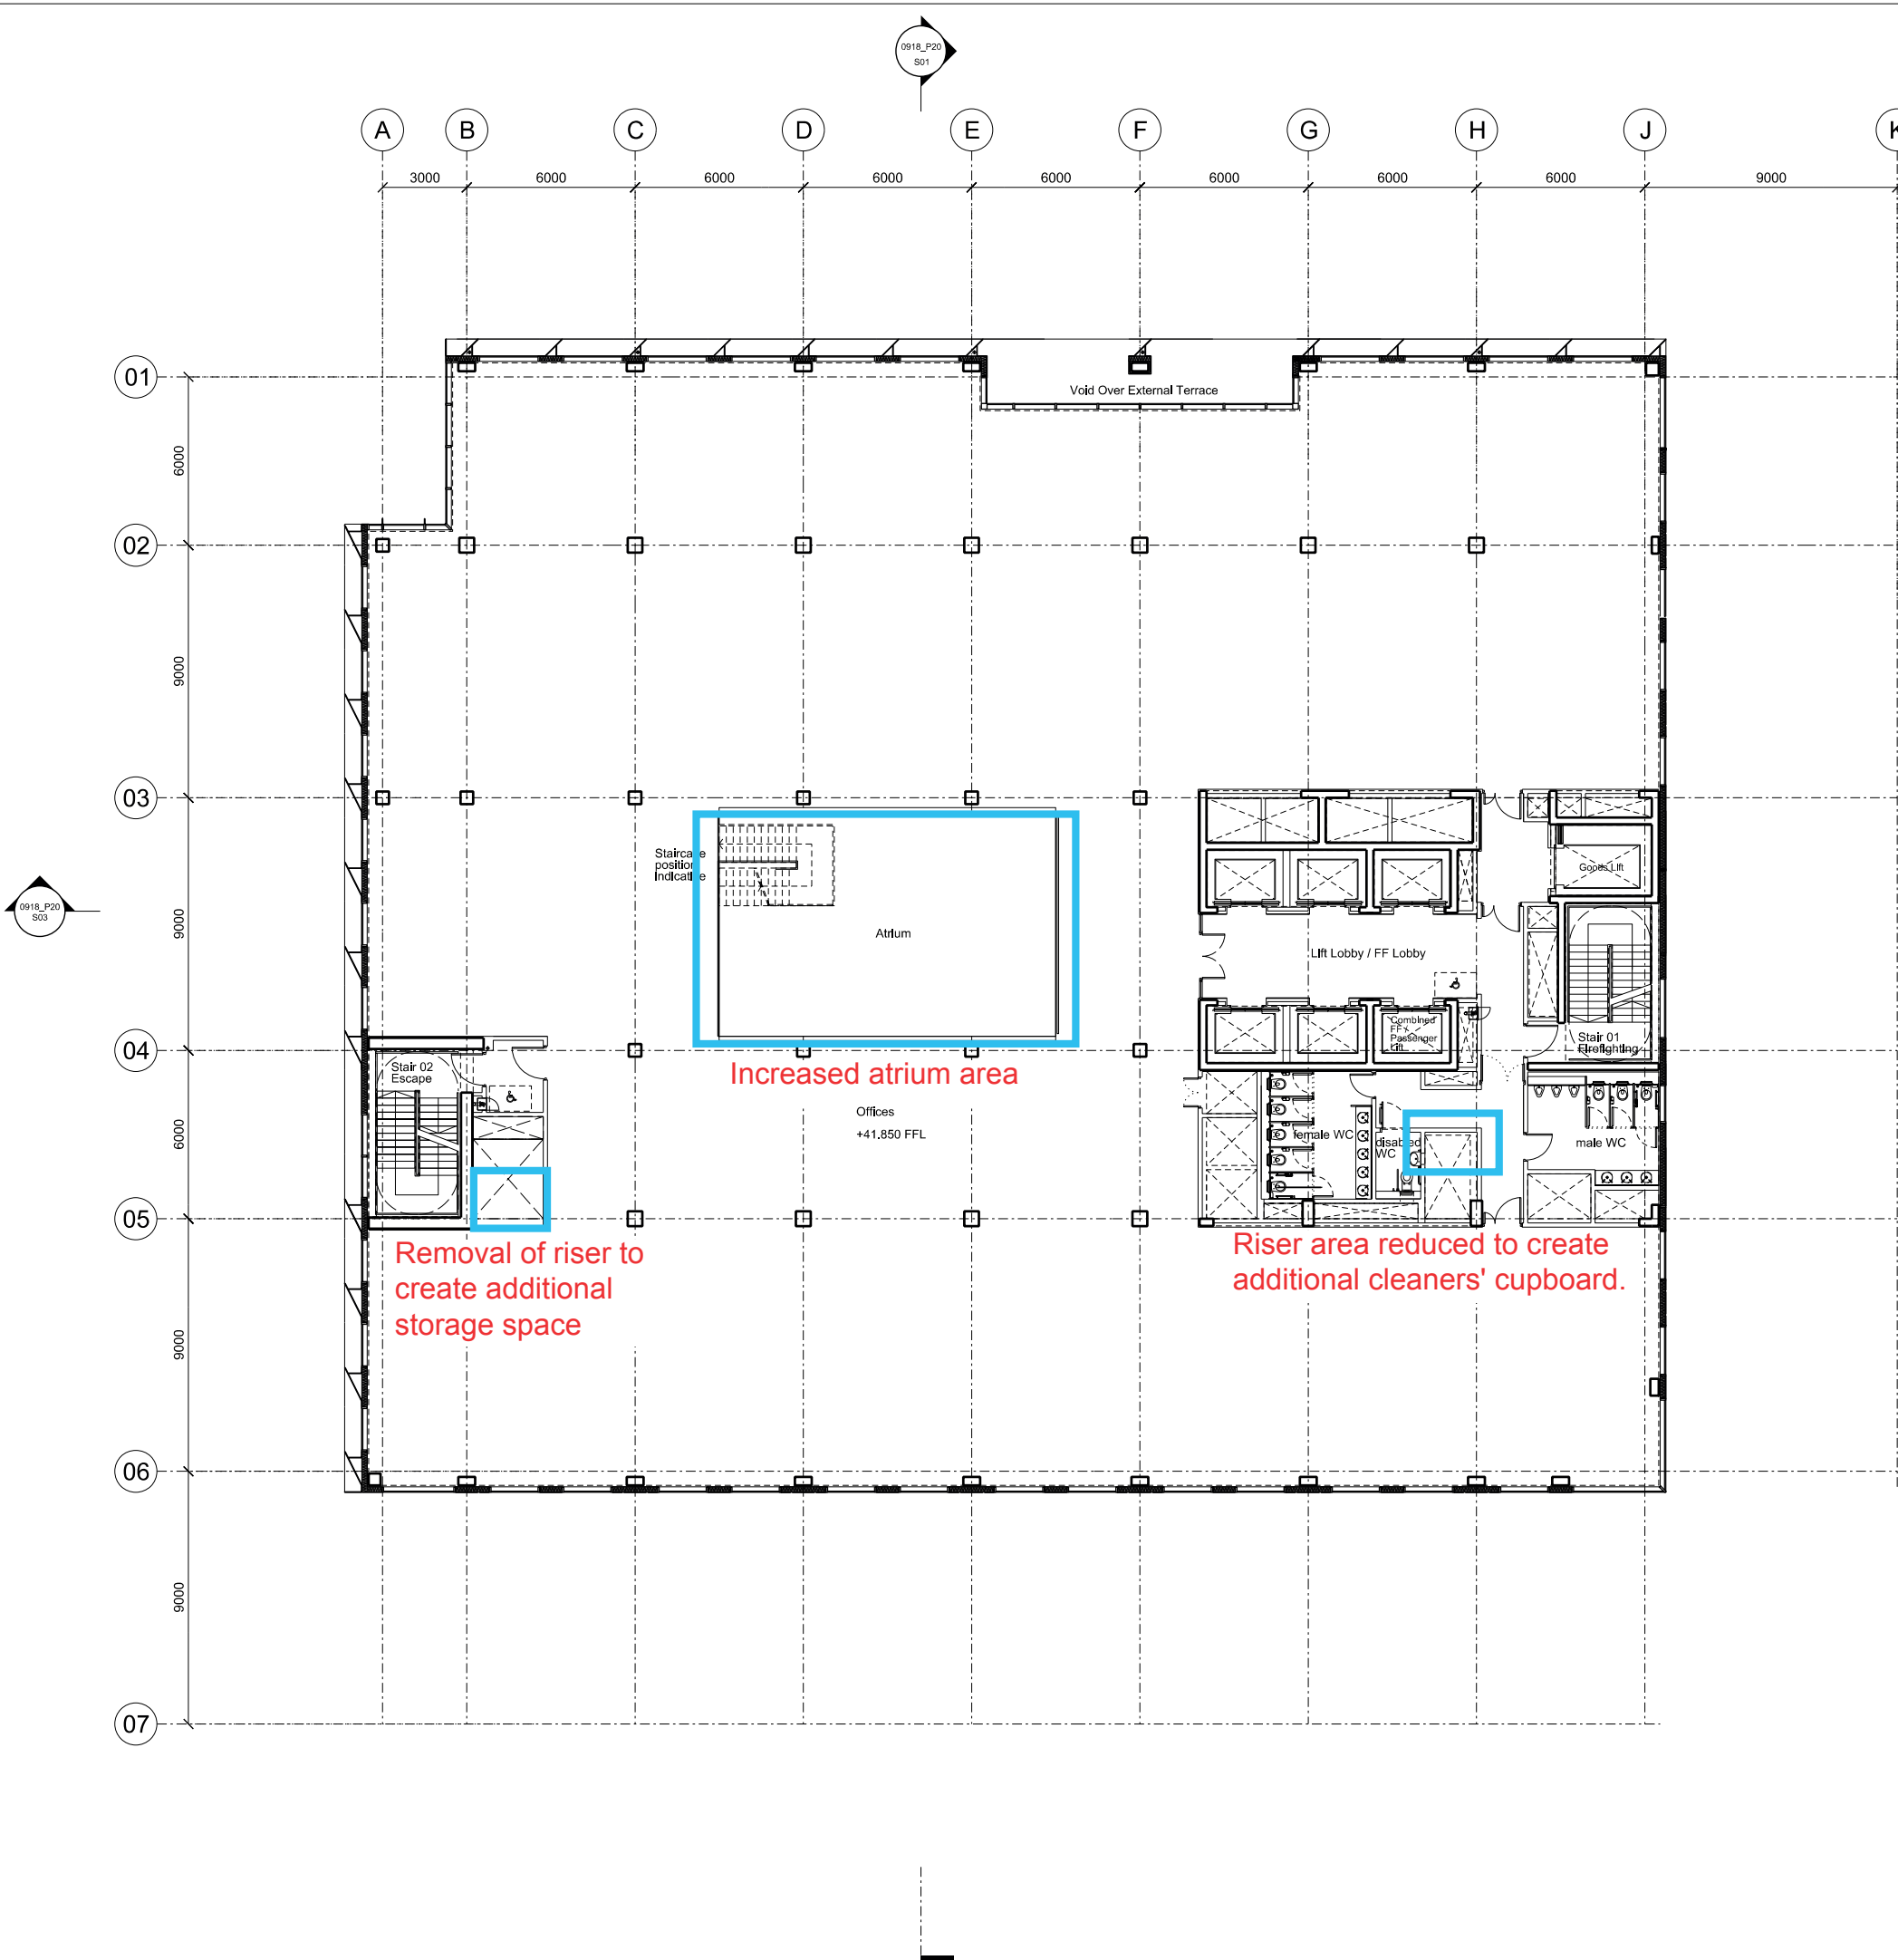

Notes : Drawings As Proposed



Bennetts Associates Architects

1 Rawstorne Place London EC1V 7NL
T +44 (0)20 7520 3300 F +44 (0)20 7520 3333
E mail@bennettsassociates.com

For Bennetts Associates' electronic information issue disclaimer -
www.bennettsassociates.com/information/ disclaimer/


Project Project No. 0918

Plot B3, Kings Cross Central
Kings Cross Central General Partner Ltd


Drawing Title
Sixth Floor Plan

Drawing Number	Revision
0918_P20_P06	D

Scale @ A3	Scale @A1	Revision Date
1 : 250	1:125	110727
YY MM DD		

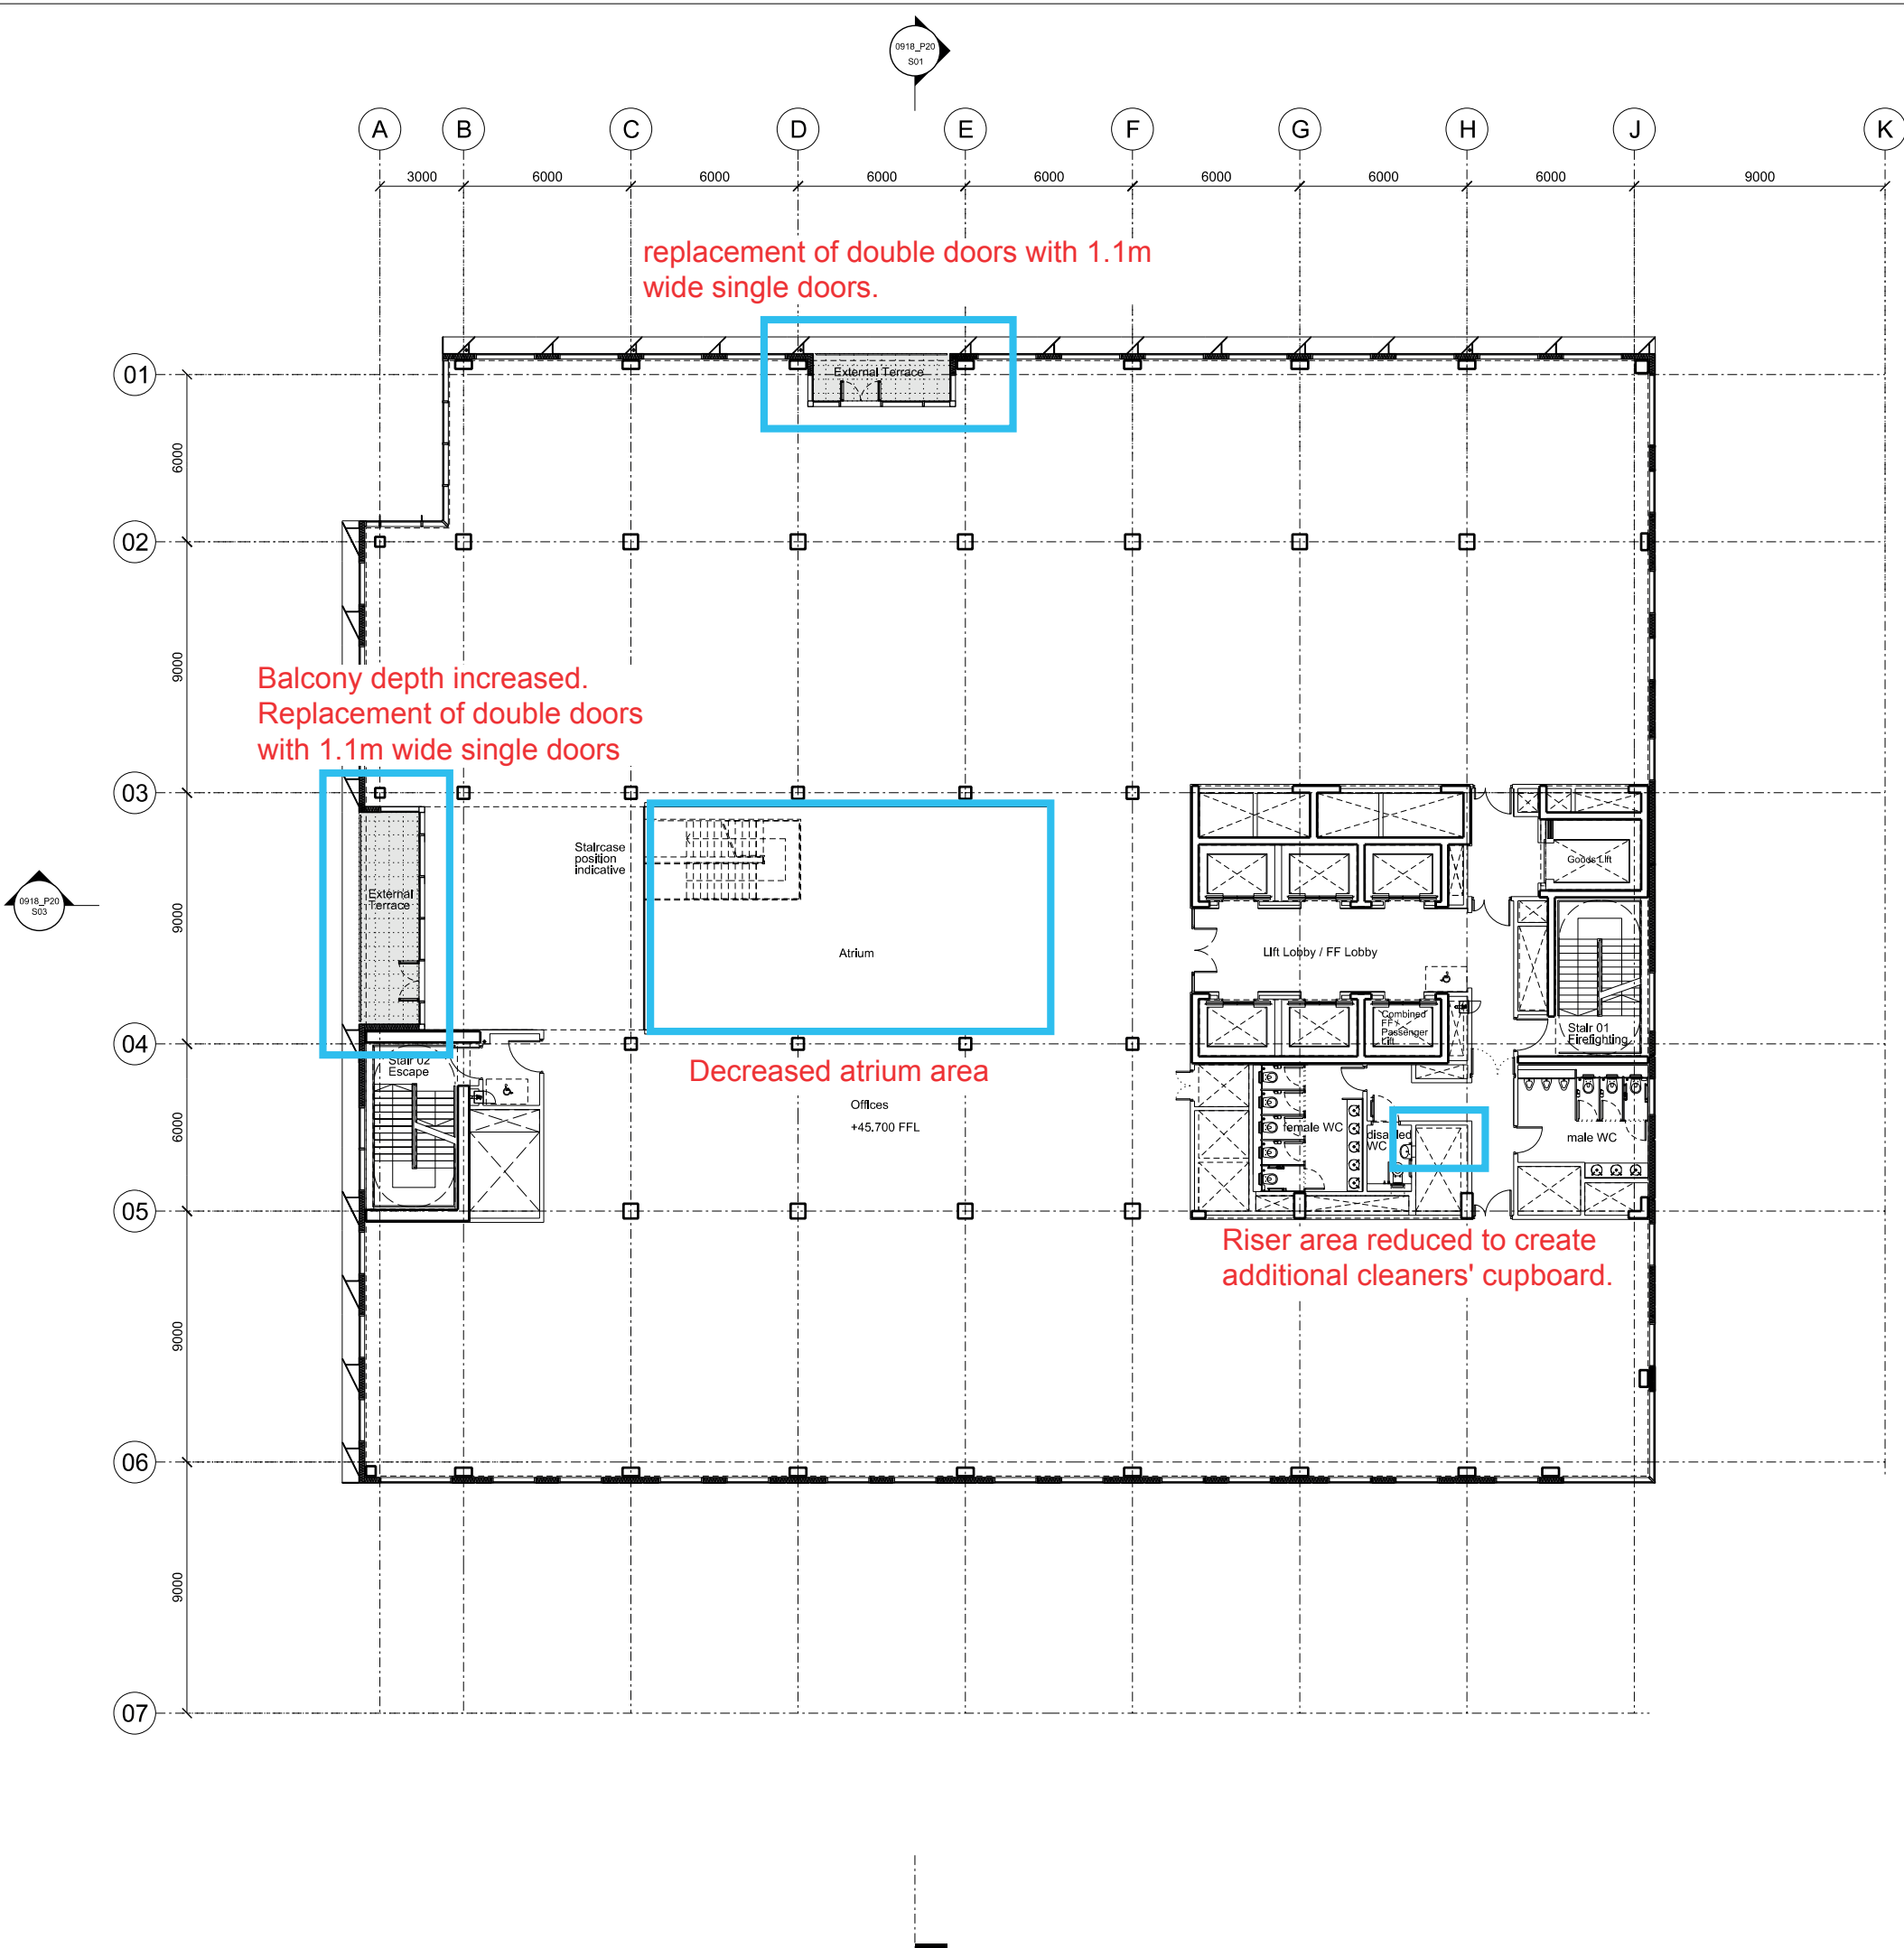

Notes : Drawings As Proposed

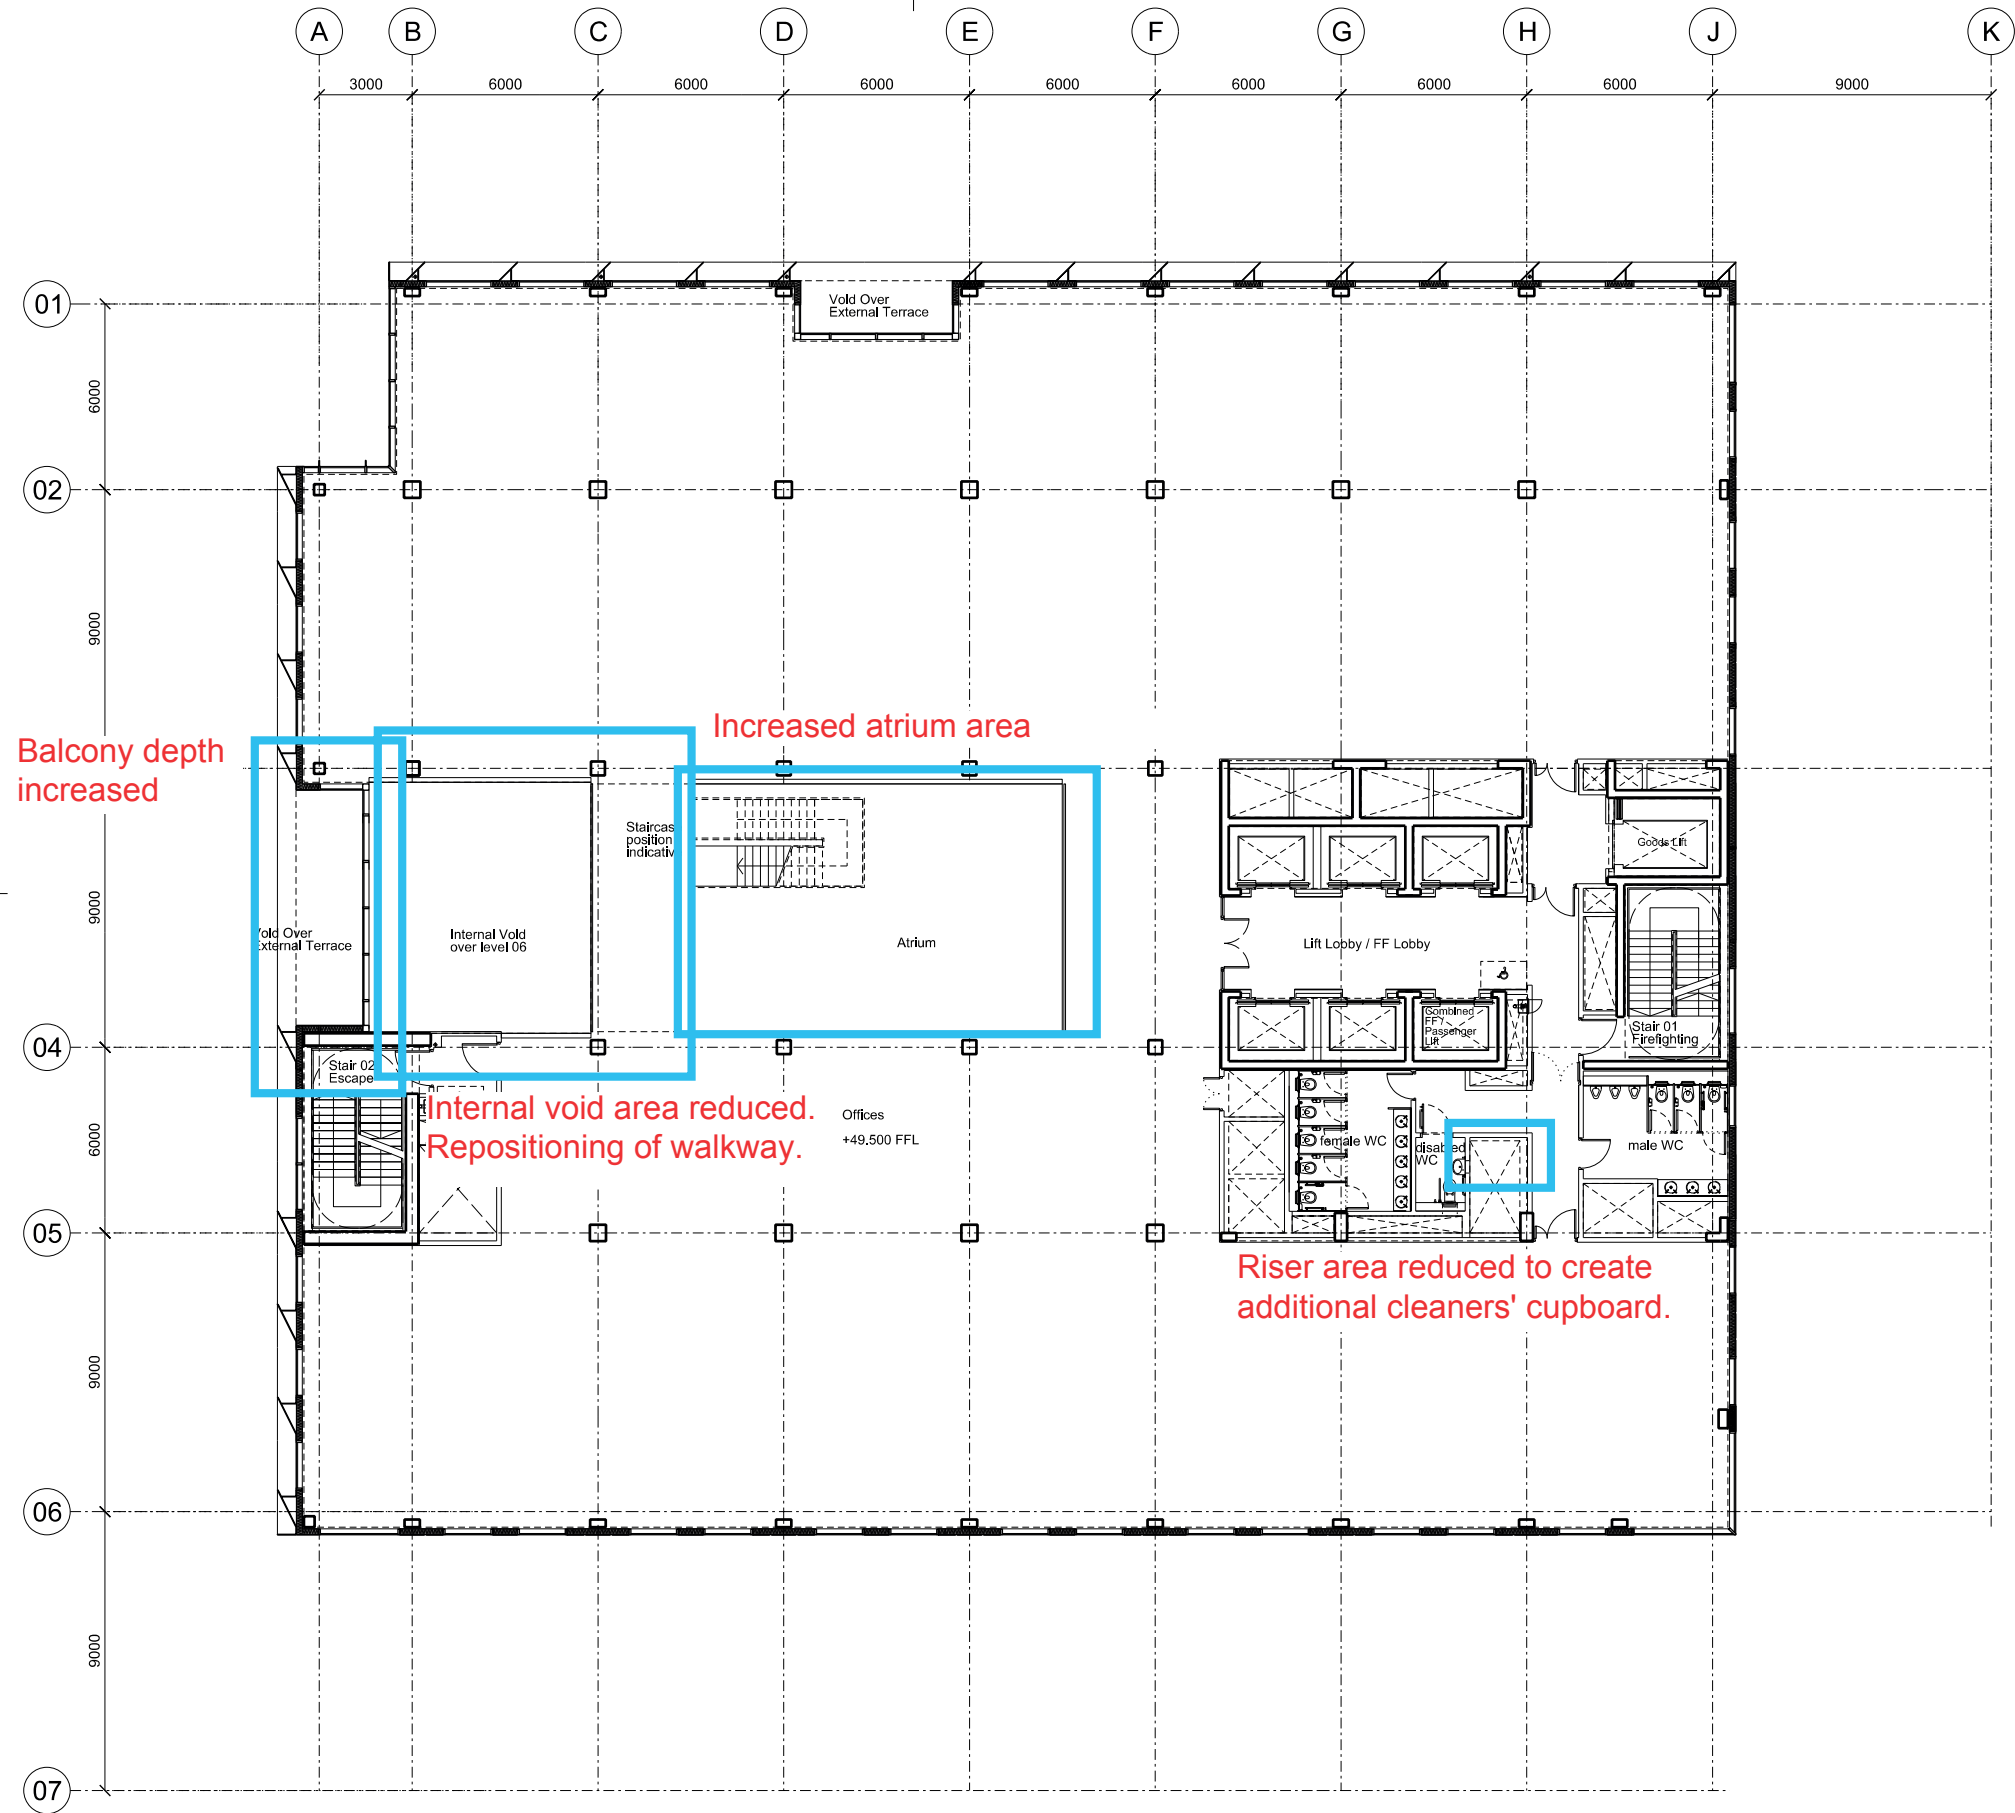

Bennetts Associates Architects

1 Rawstorne Place London EC1V 7NL
T +44 (0)20 7520 3300 F +44 (0)20 7520 3333
E mail@bennettsassociates.com
For Bennetts Associates' electronic information issue disclaimer -
www.bennettsassociates.com/information/disclaimer/

Project Project No. 0918

Plot B3, Kings Cross Central
Kings Cross Central General Partner Ltd

Drawing Title
Seventh Floor Plan

Drawing Number	Revision	Scale @ A3	Scale @ A1	Revision Date
0918_P20_P07	D	1 : 250	1:125	110727
YY MM DD				

Notes : Drawings As Proposed




Bennetts Associates Architects
1 Rawstorne Place London EC1V 7NL
T +44 (0)20 7520 3300 F +44 (0)20 7520 3333
E mail@bennettsassociates.com
For Bennetts Associates' electronic information issue disclaimer -
www.bennettsassociates.com/information/disclaimer/

Project Plot B3, Kings Cross Central
Kings Cross Central General Partner Ltd

Drawing Title
Eighth Floor Plan

Drawing Number	Revision	Scale @ A3	Scale @ A1	Revision Date
0918_P20_P08	D	1 : 250	1:125	110727
YY MM DD				

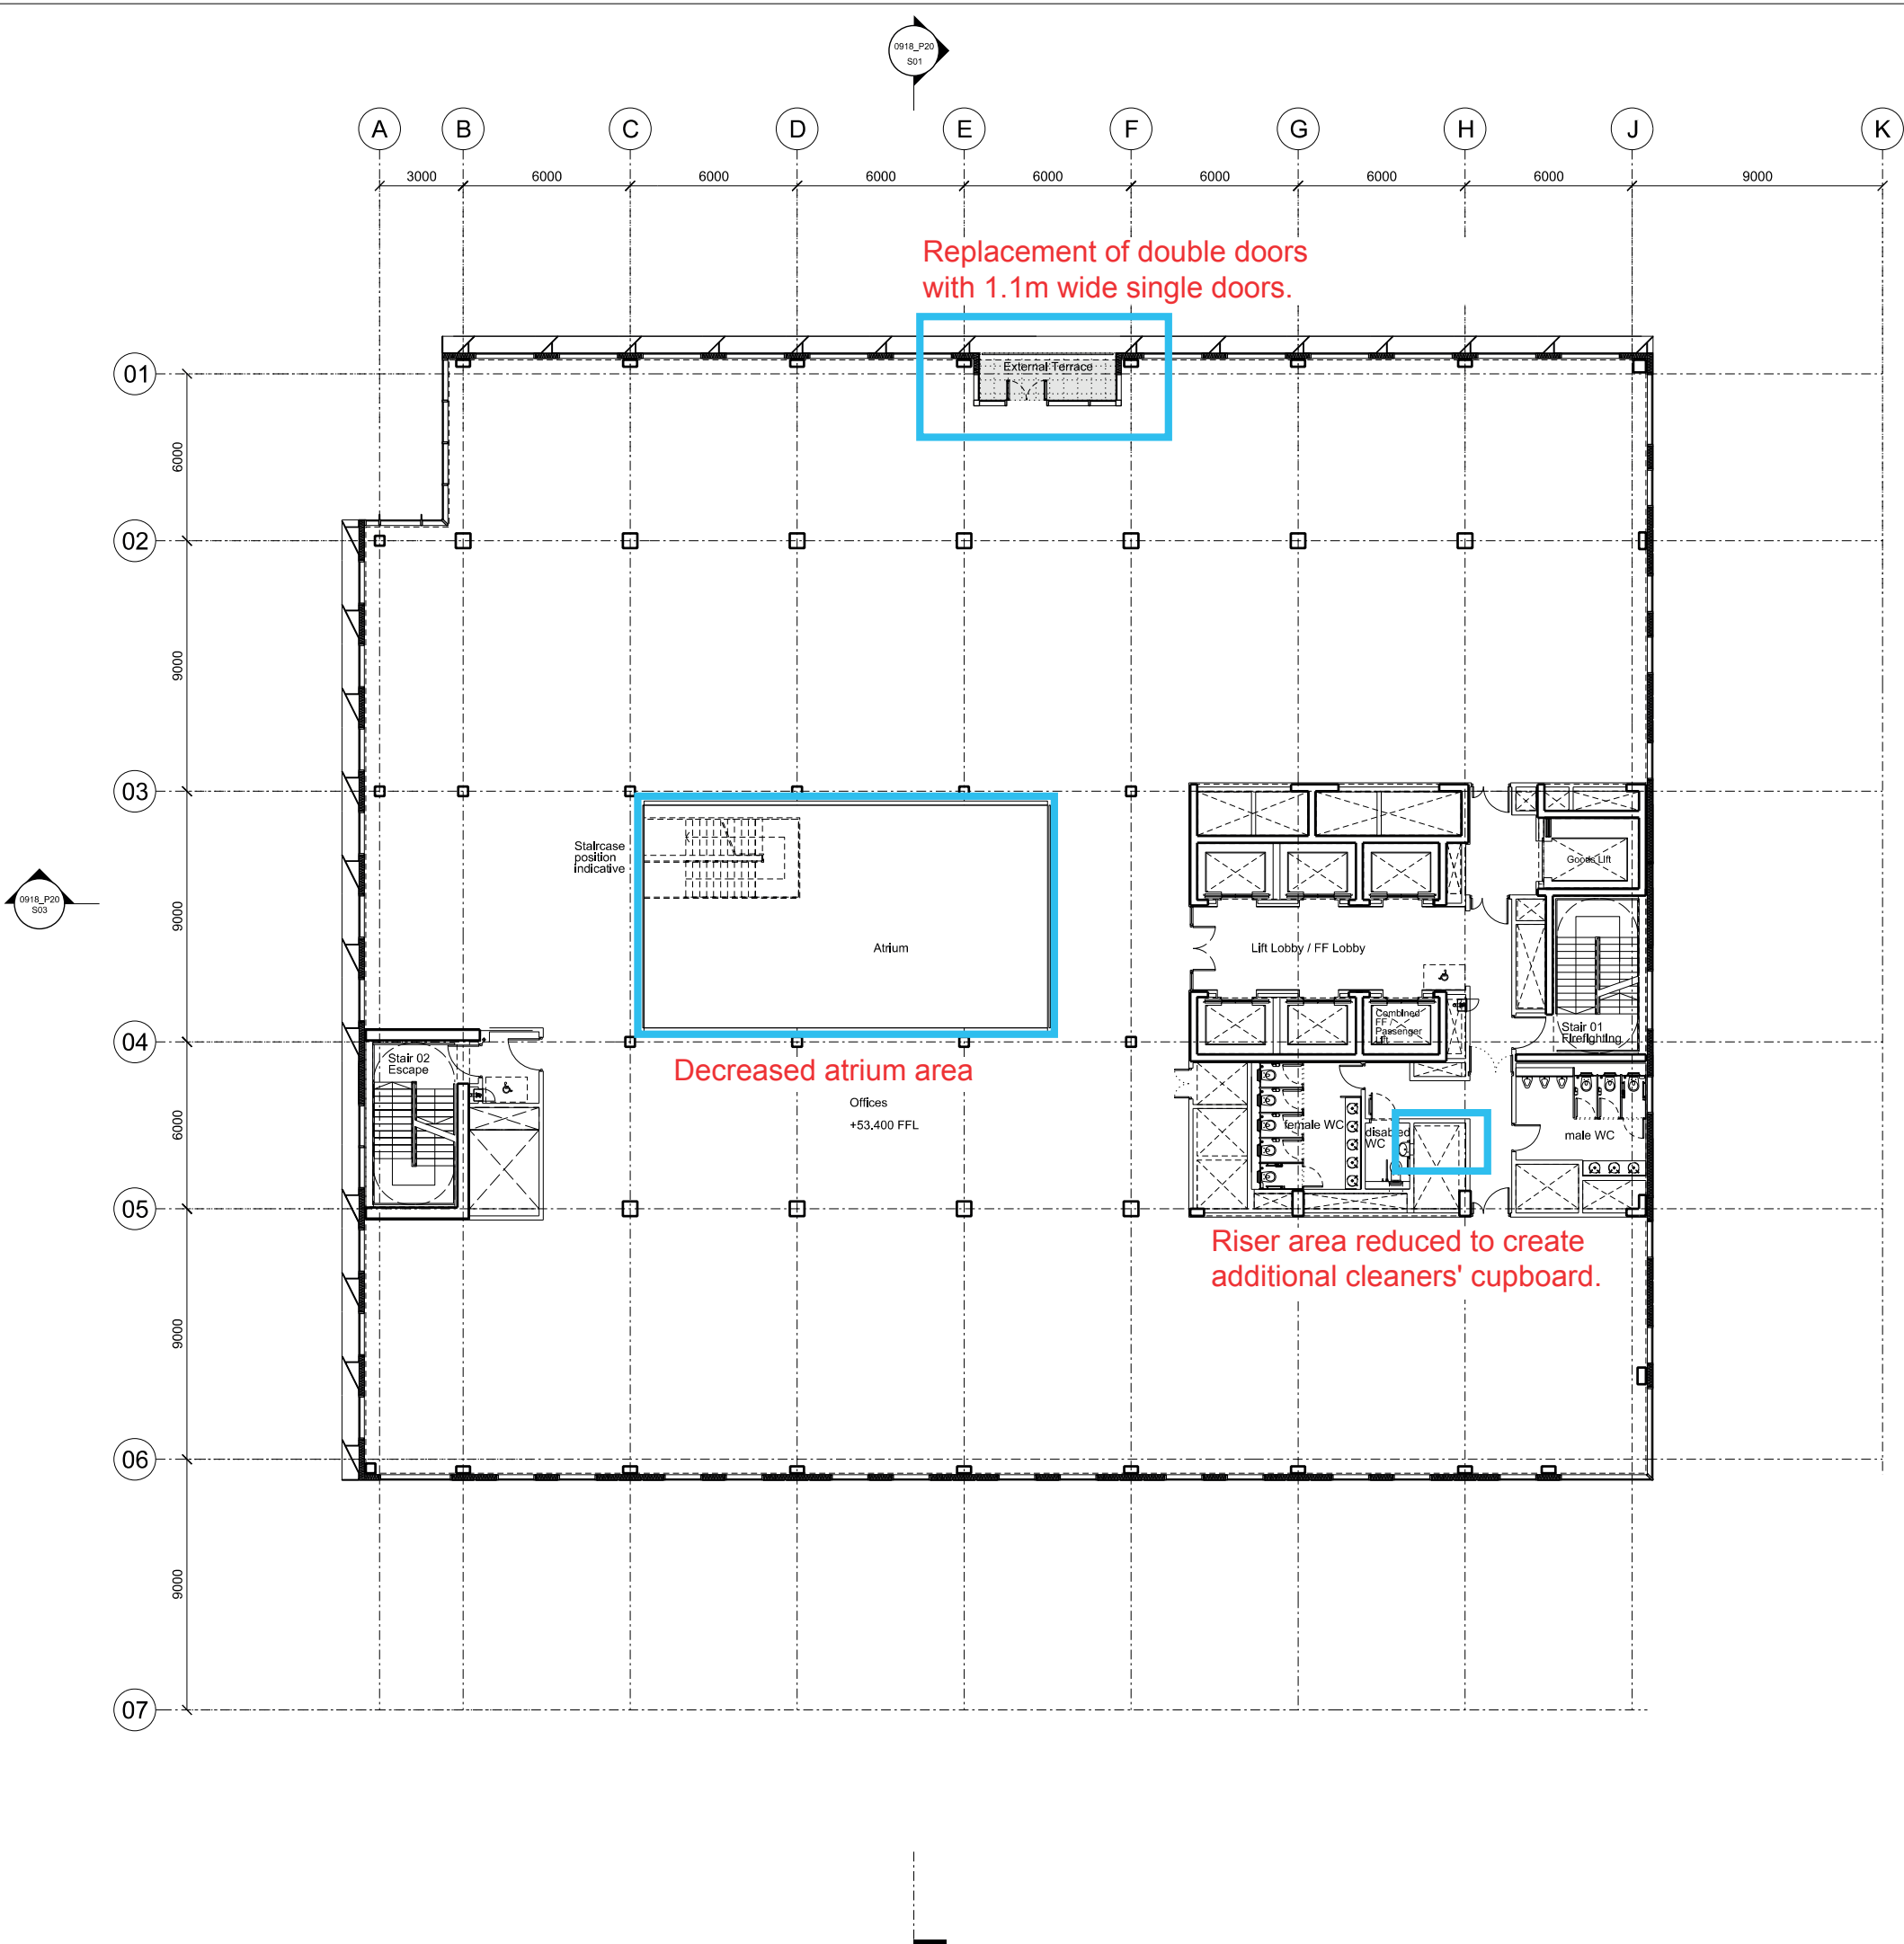


Notes : Drawings As Proposed

Bennetts Associates Architects
1 Rawstorne Place London EC1V 7NL
T +44 (0)20 7520 3300 F +44 (0)20 7520 3333
E mail@bennettsassociates.com
For Bennetts Associates' electronic information issue disclaimer -
www.bennettsassociates.com/information/disclaimer/

Project Plot B3, Kings Cross Central
Kings Cross Central General Partner Ltd

Drawing Title
Ninth Floor Plan

Drawing Number	Revision
0918_P20_P09	D
Scale @ A3	Revision Date
1 : 250	110727
Scale @A1	YY MM DD
1:125	

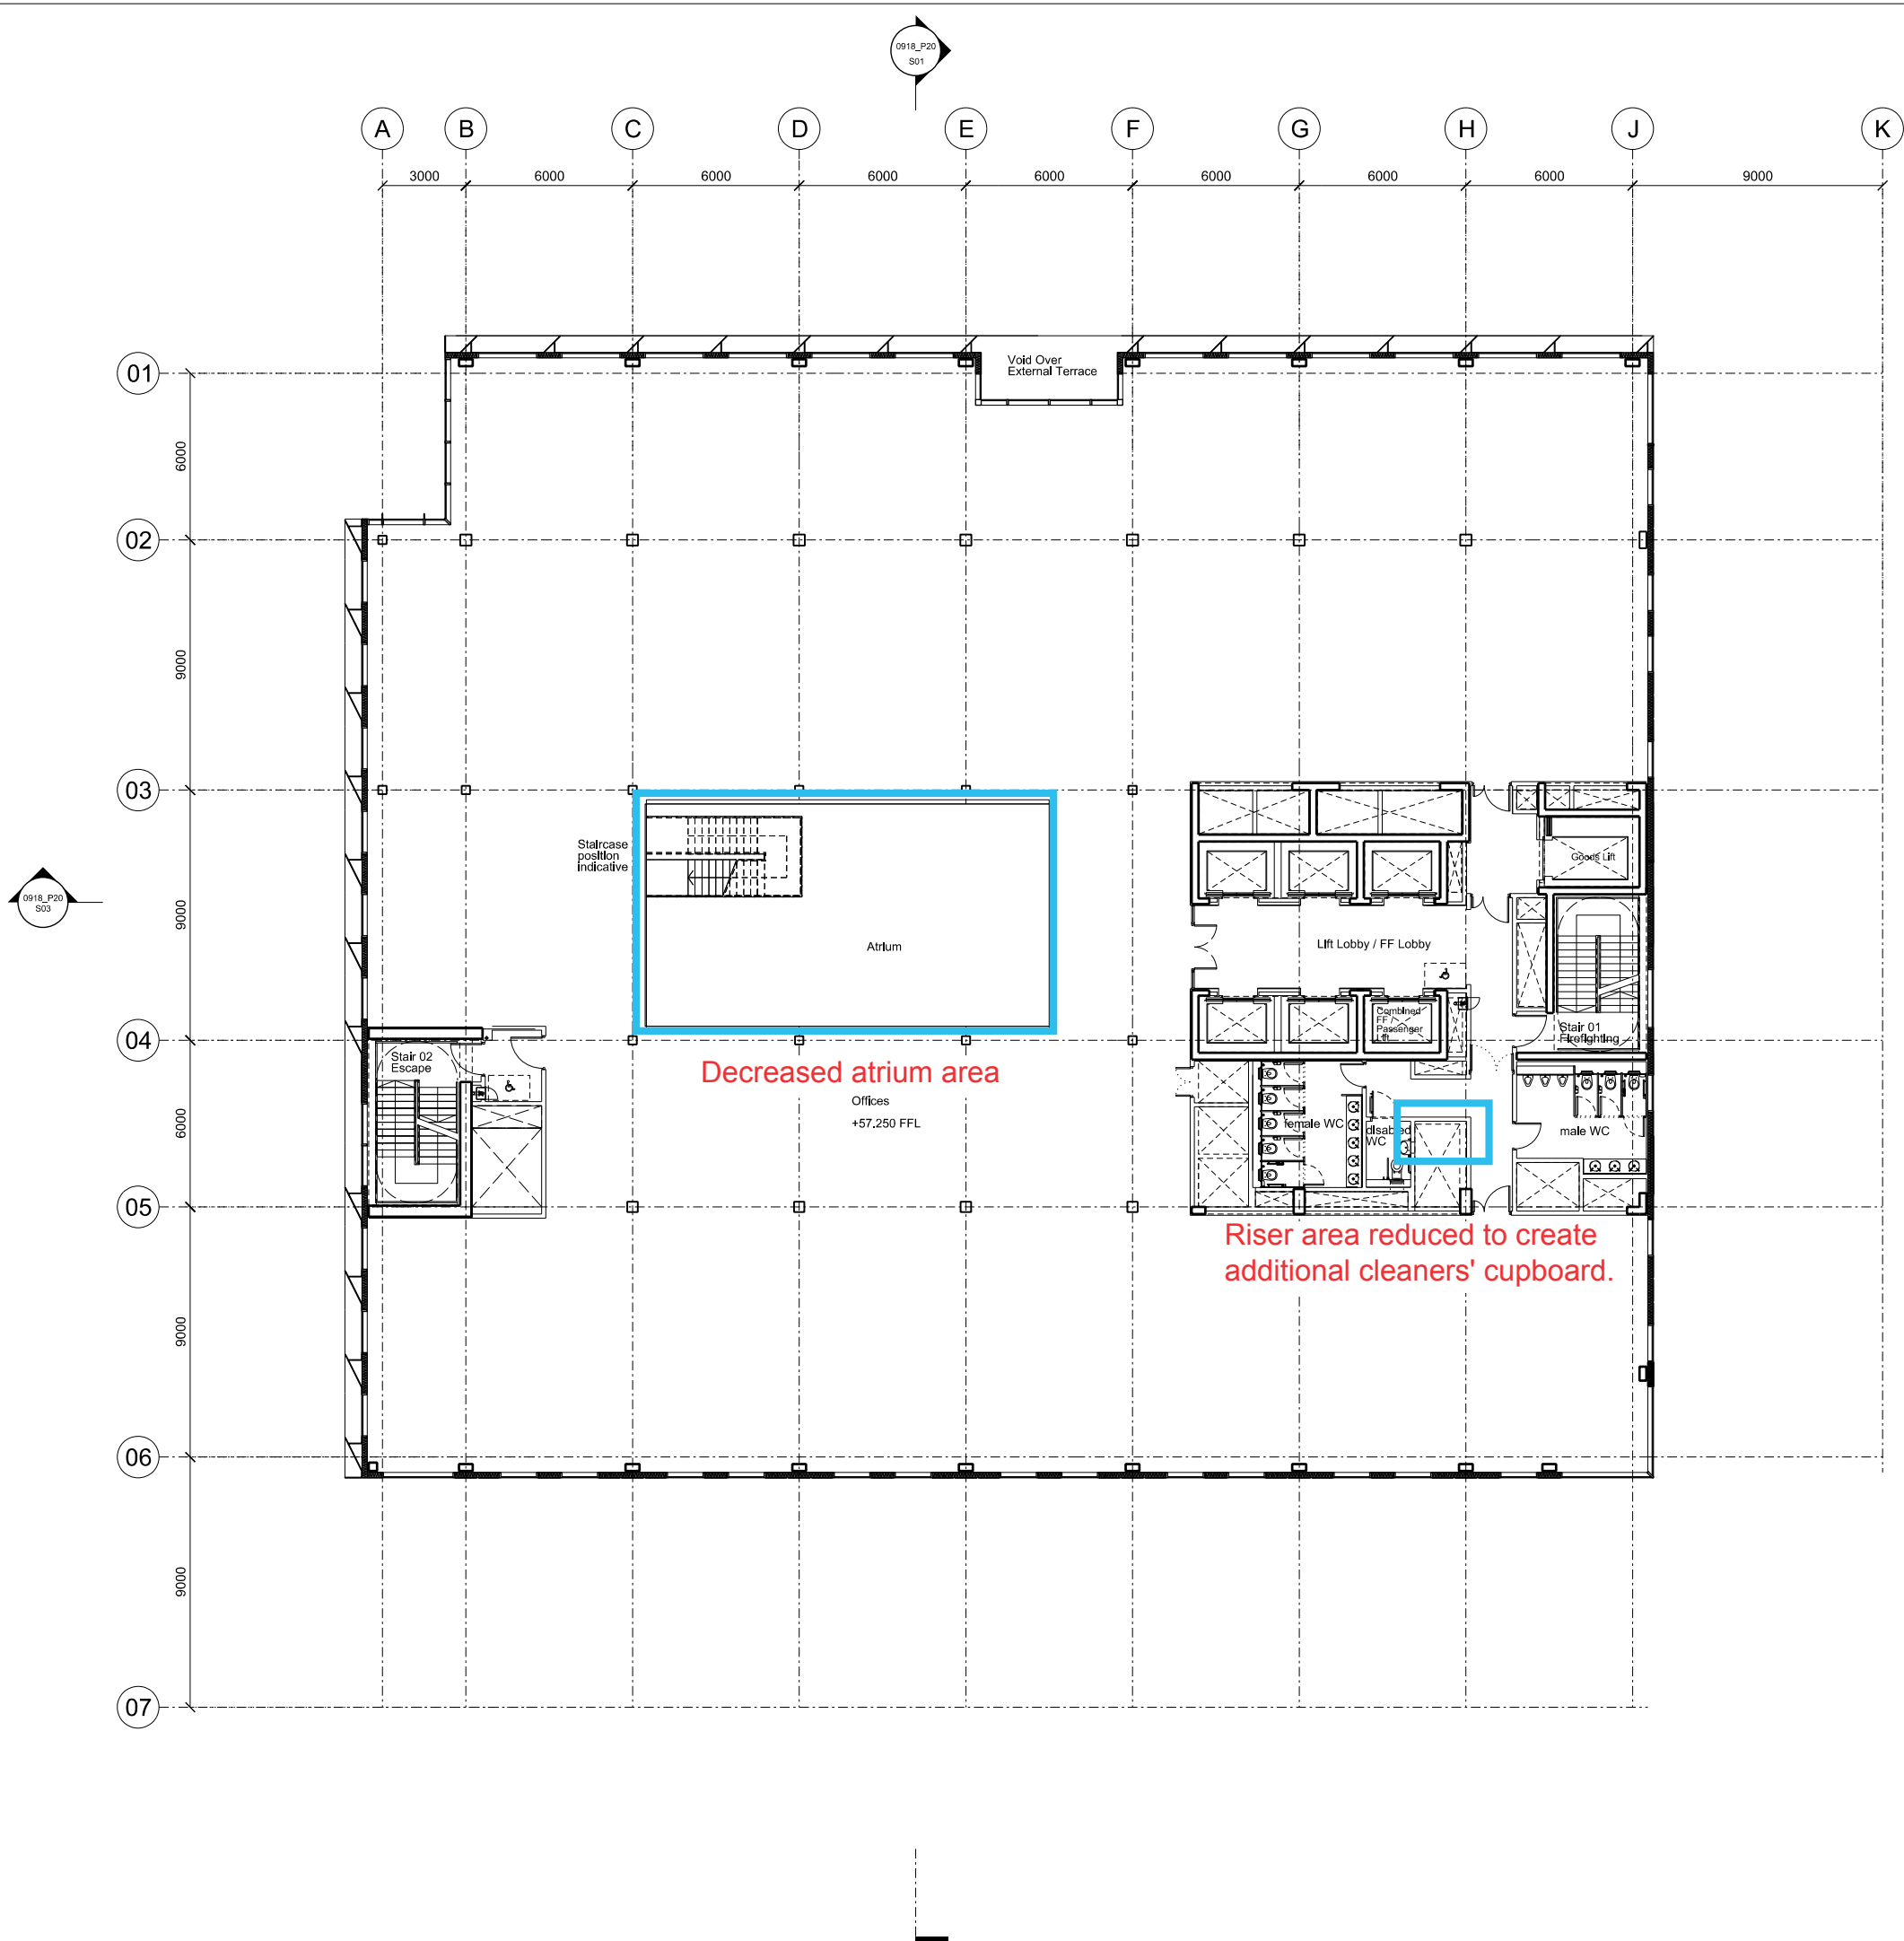

Notes : Drawings As Proposed



Bennetts Associates Architects

1 Rawstorne Place London EC1V 7NL
T +44 (0)20 7520 3300 F +44 (0)20 7520 3333
E mail@bennettsassociates.com

For Bennetts Associates' electronic information issue disclaimer -
www.bennettsassociates.com/information/disclaimer/

Project Project No. 0918

Plot B3, Kings Cross Central
Kings Cross Central General Partner Ltd

Drawing Title
Tenth Floor Plan

Drawing Number
0918_P20_P10


Revision
D


Scale @ A3
1 : 250

Scale @A1
1 : 125

Revision Date
110727

YY MM DD

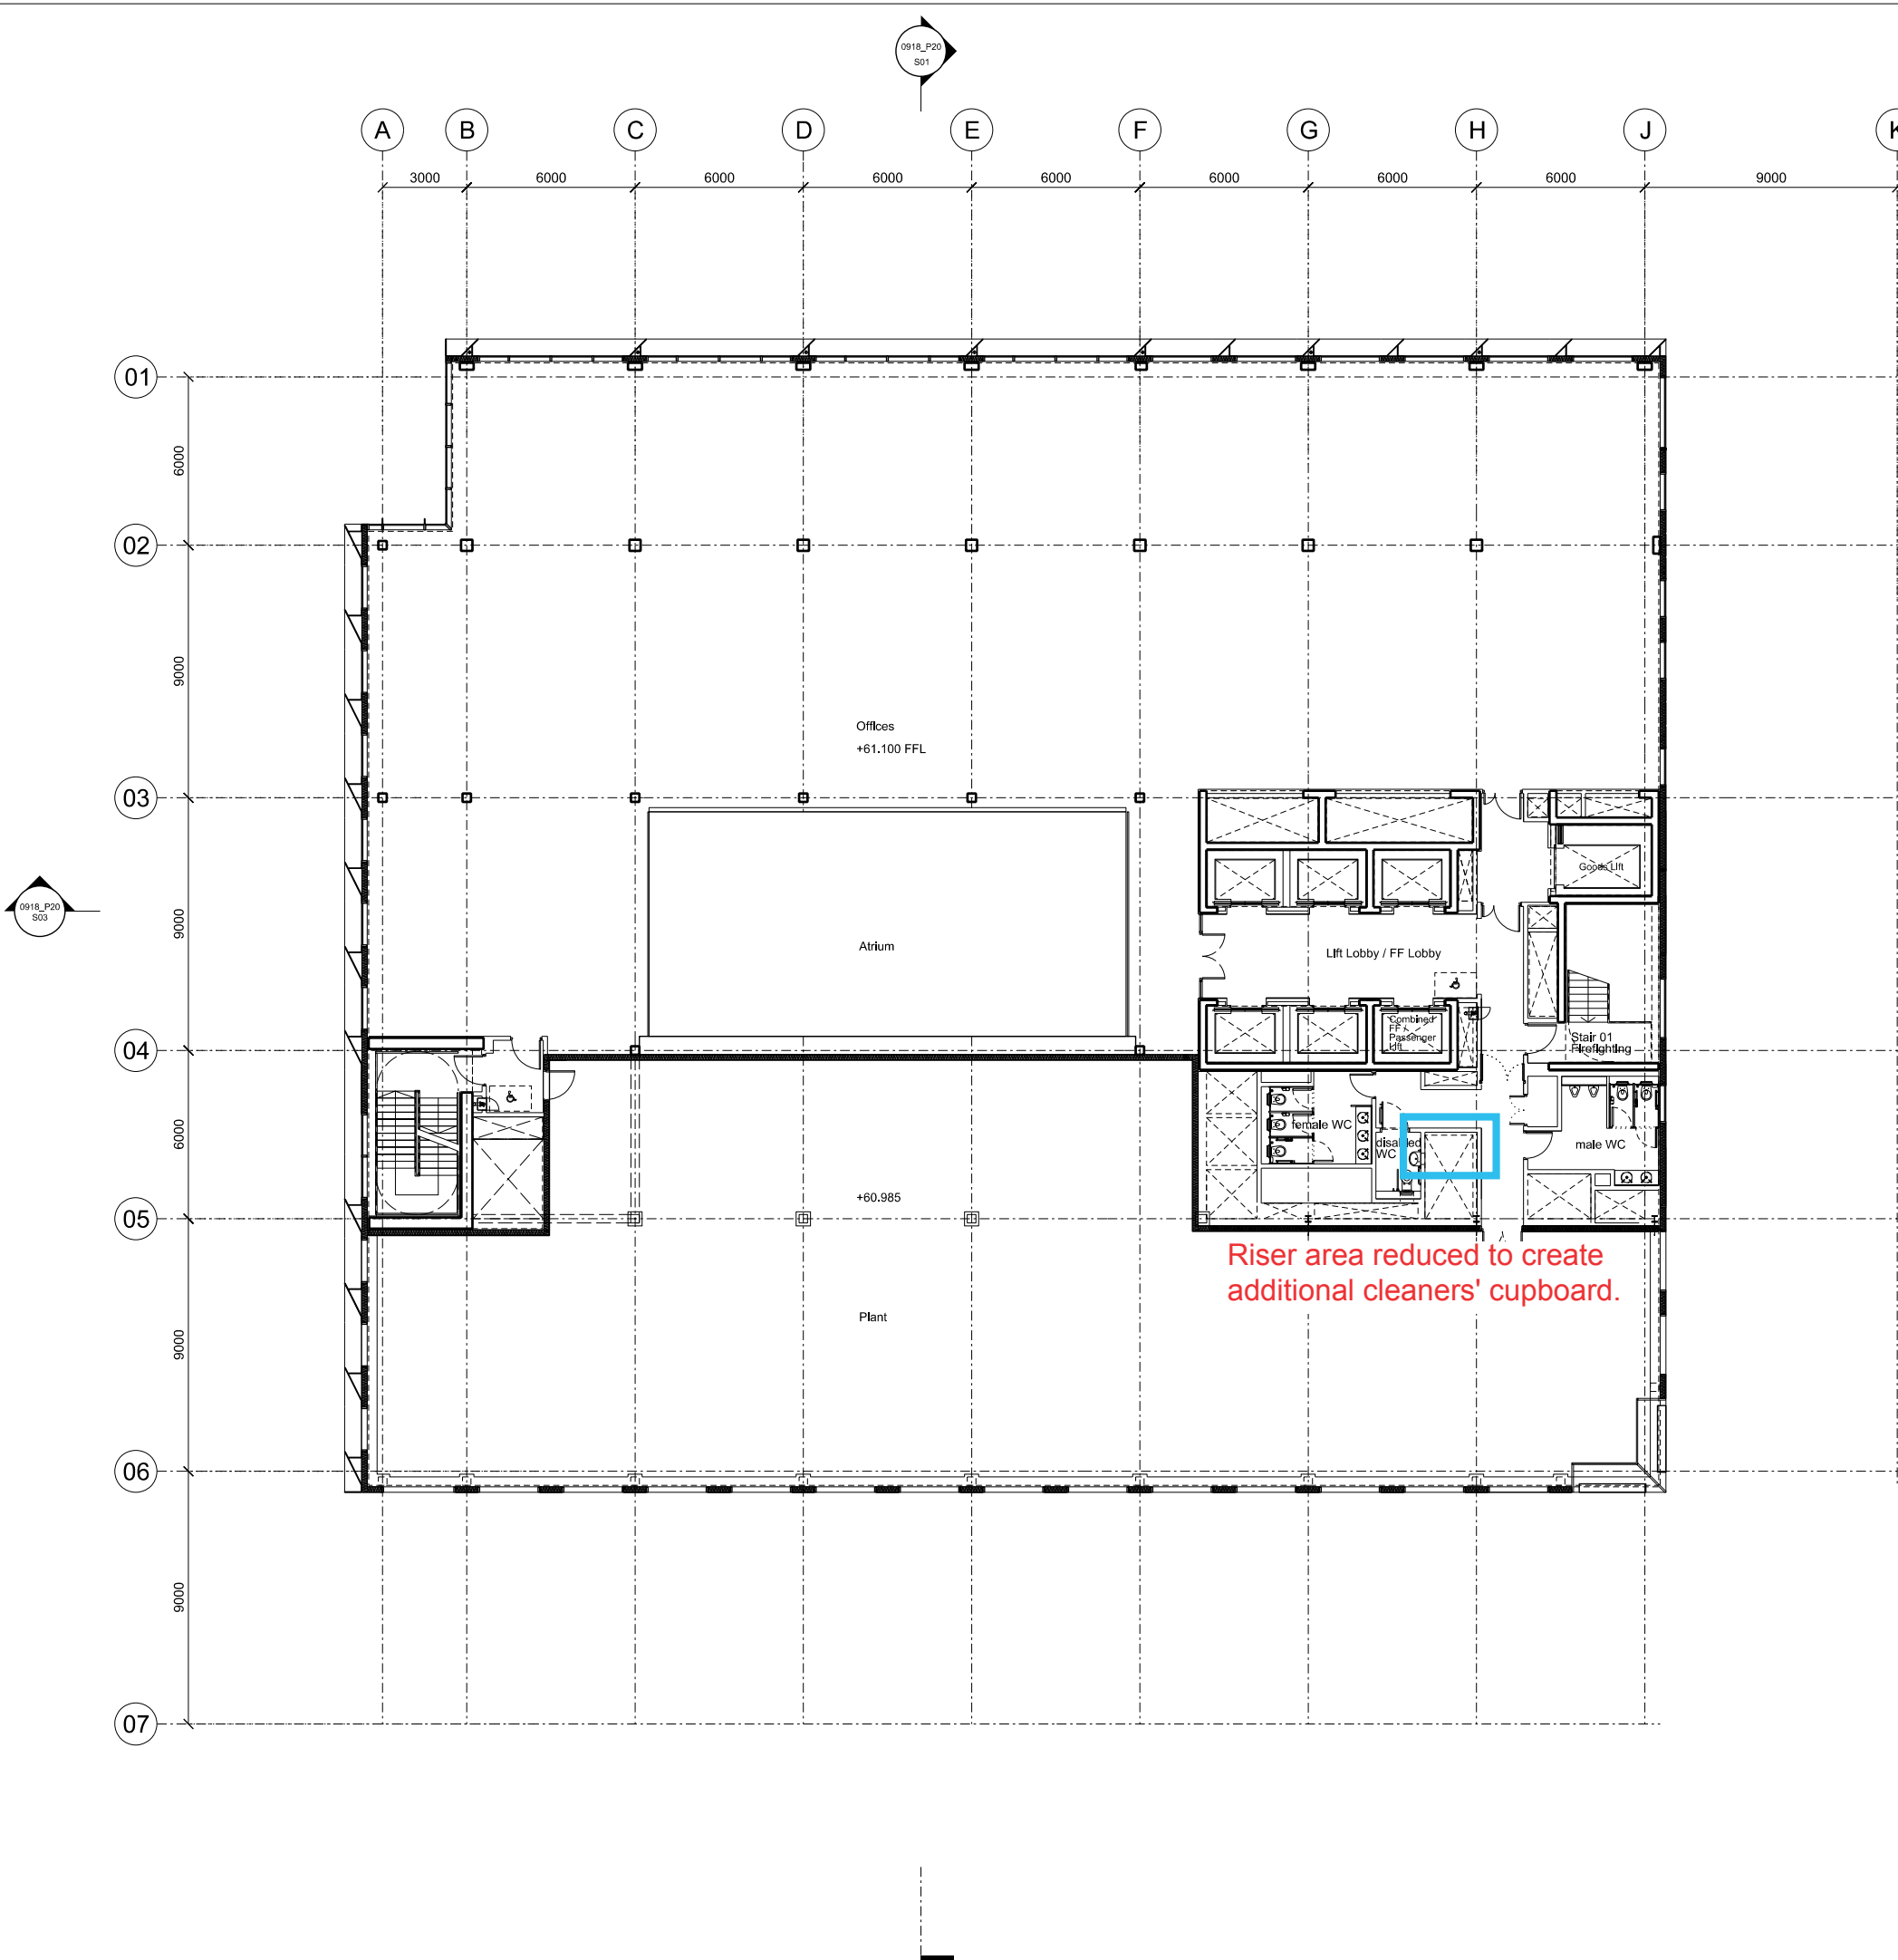

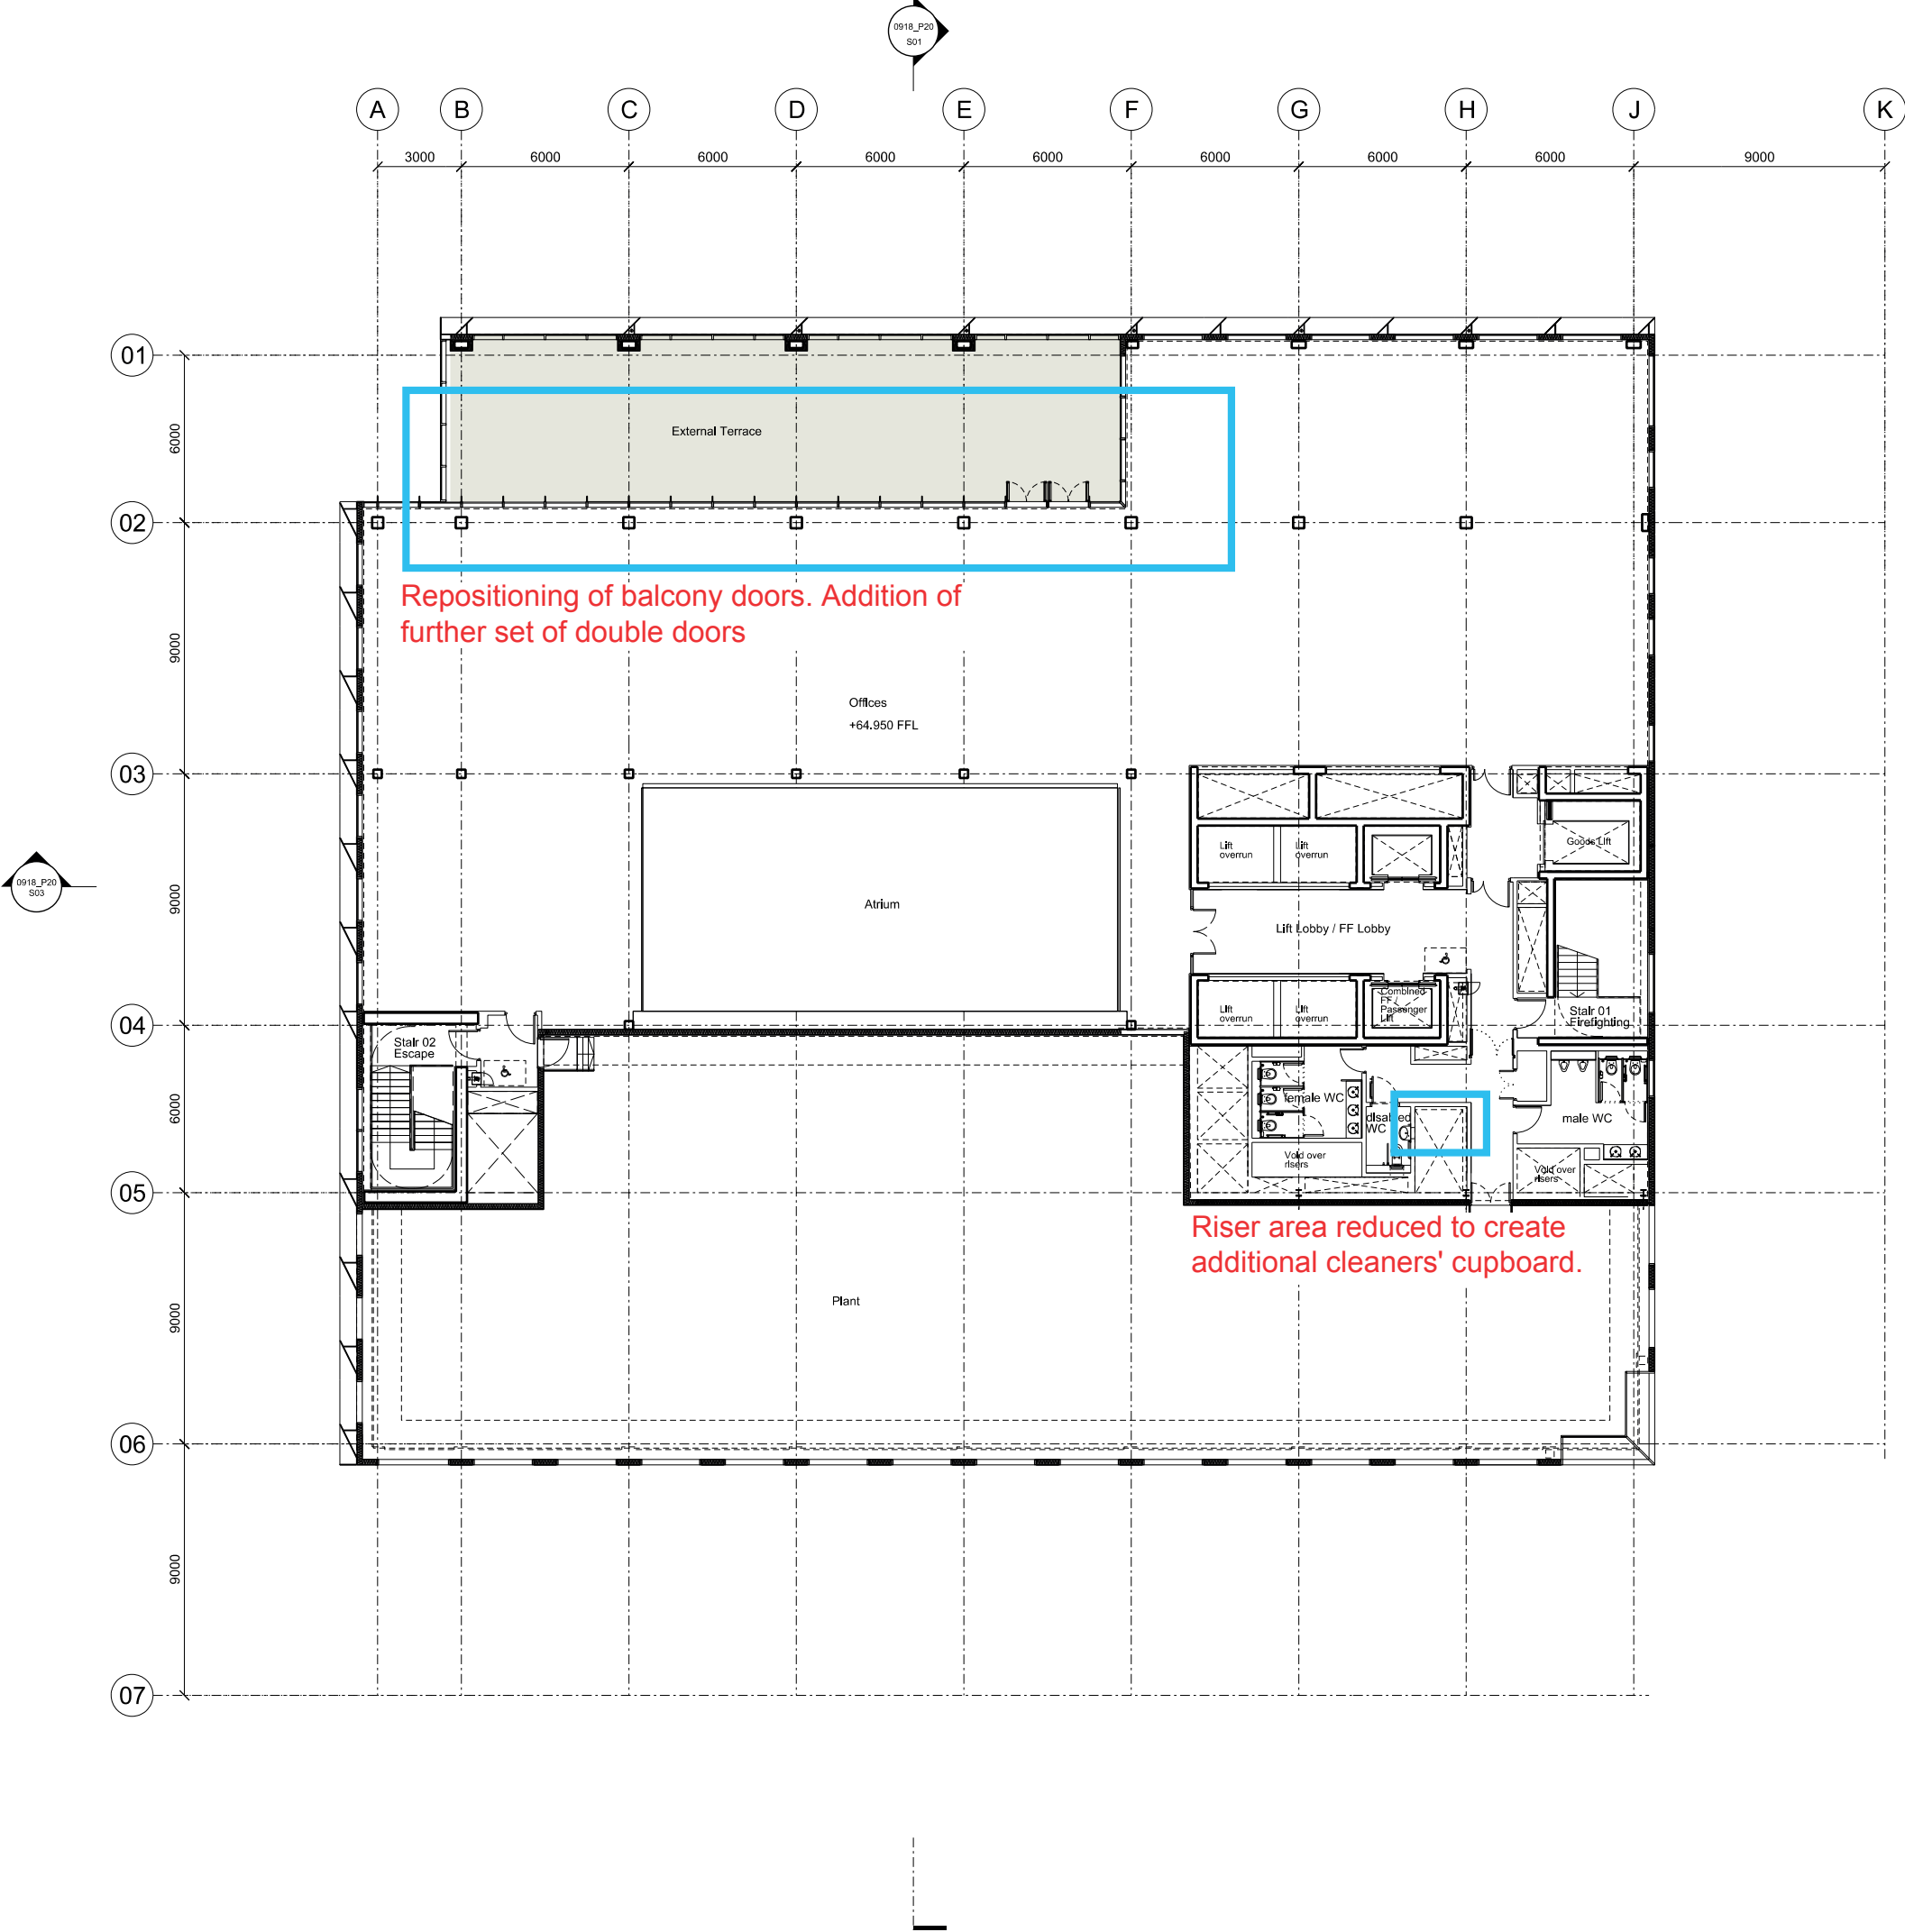

Revisions		By	Chk
110331	Draft Issue	SU	DH
110412	Issued for Planning	SU	DH
110421	For Approval	SU	DH
110715	Atrium and core updated	DK	PF
110727	Incorporating Argent Comments	DK	PF

Notes : Drawings As Proposed



Bennetts Associates Architects

1 Rawstorne Place London EC1V 7NL
T +44 (0)20 7520 3300 F +44 (0)20 7520 3333
E mail@bennettsassociates.com

For Bennetts Associates' electronic information issue disclaimer -
www.bennettsassociates.com/informationaldisclaimer/

Project Project No. 0918

Plot B3, Kings Cross Central
Kings Cross Central General Partner Ltd

Drawing Title
Eleventh Floor Plan

Drawing Number
0918_P20_P11


Revision
D

Scale @ A3
1 : 250

Scale @A1
1 : 125

Revision Date
110727

YY MM DD

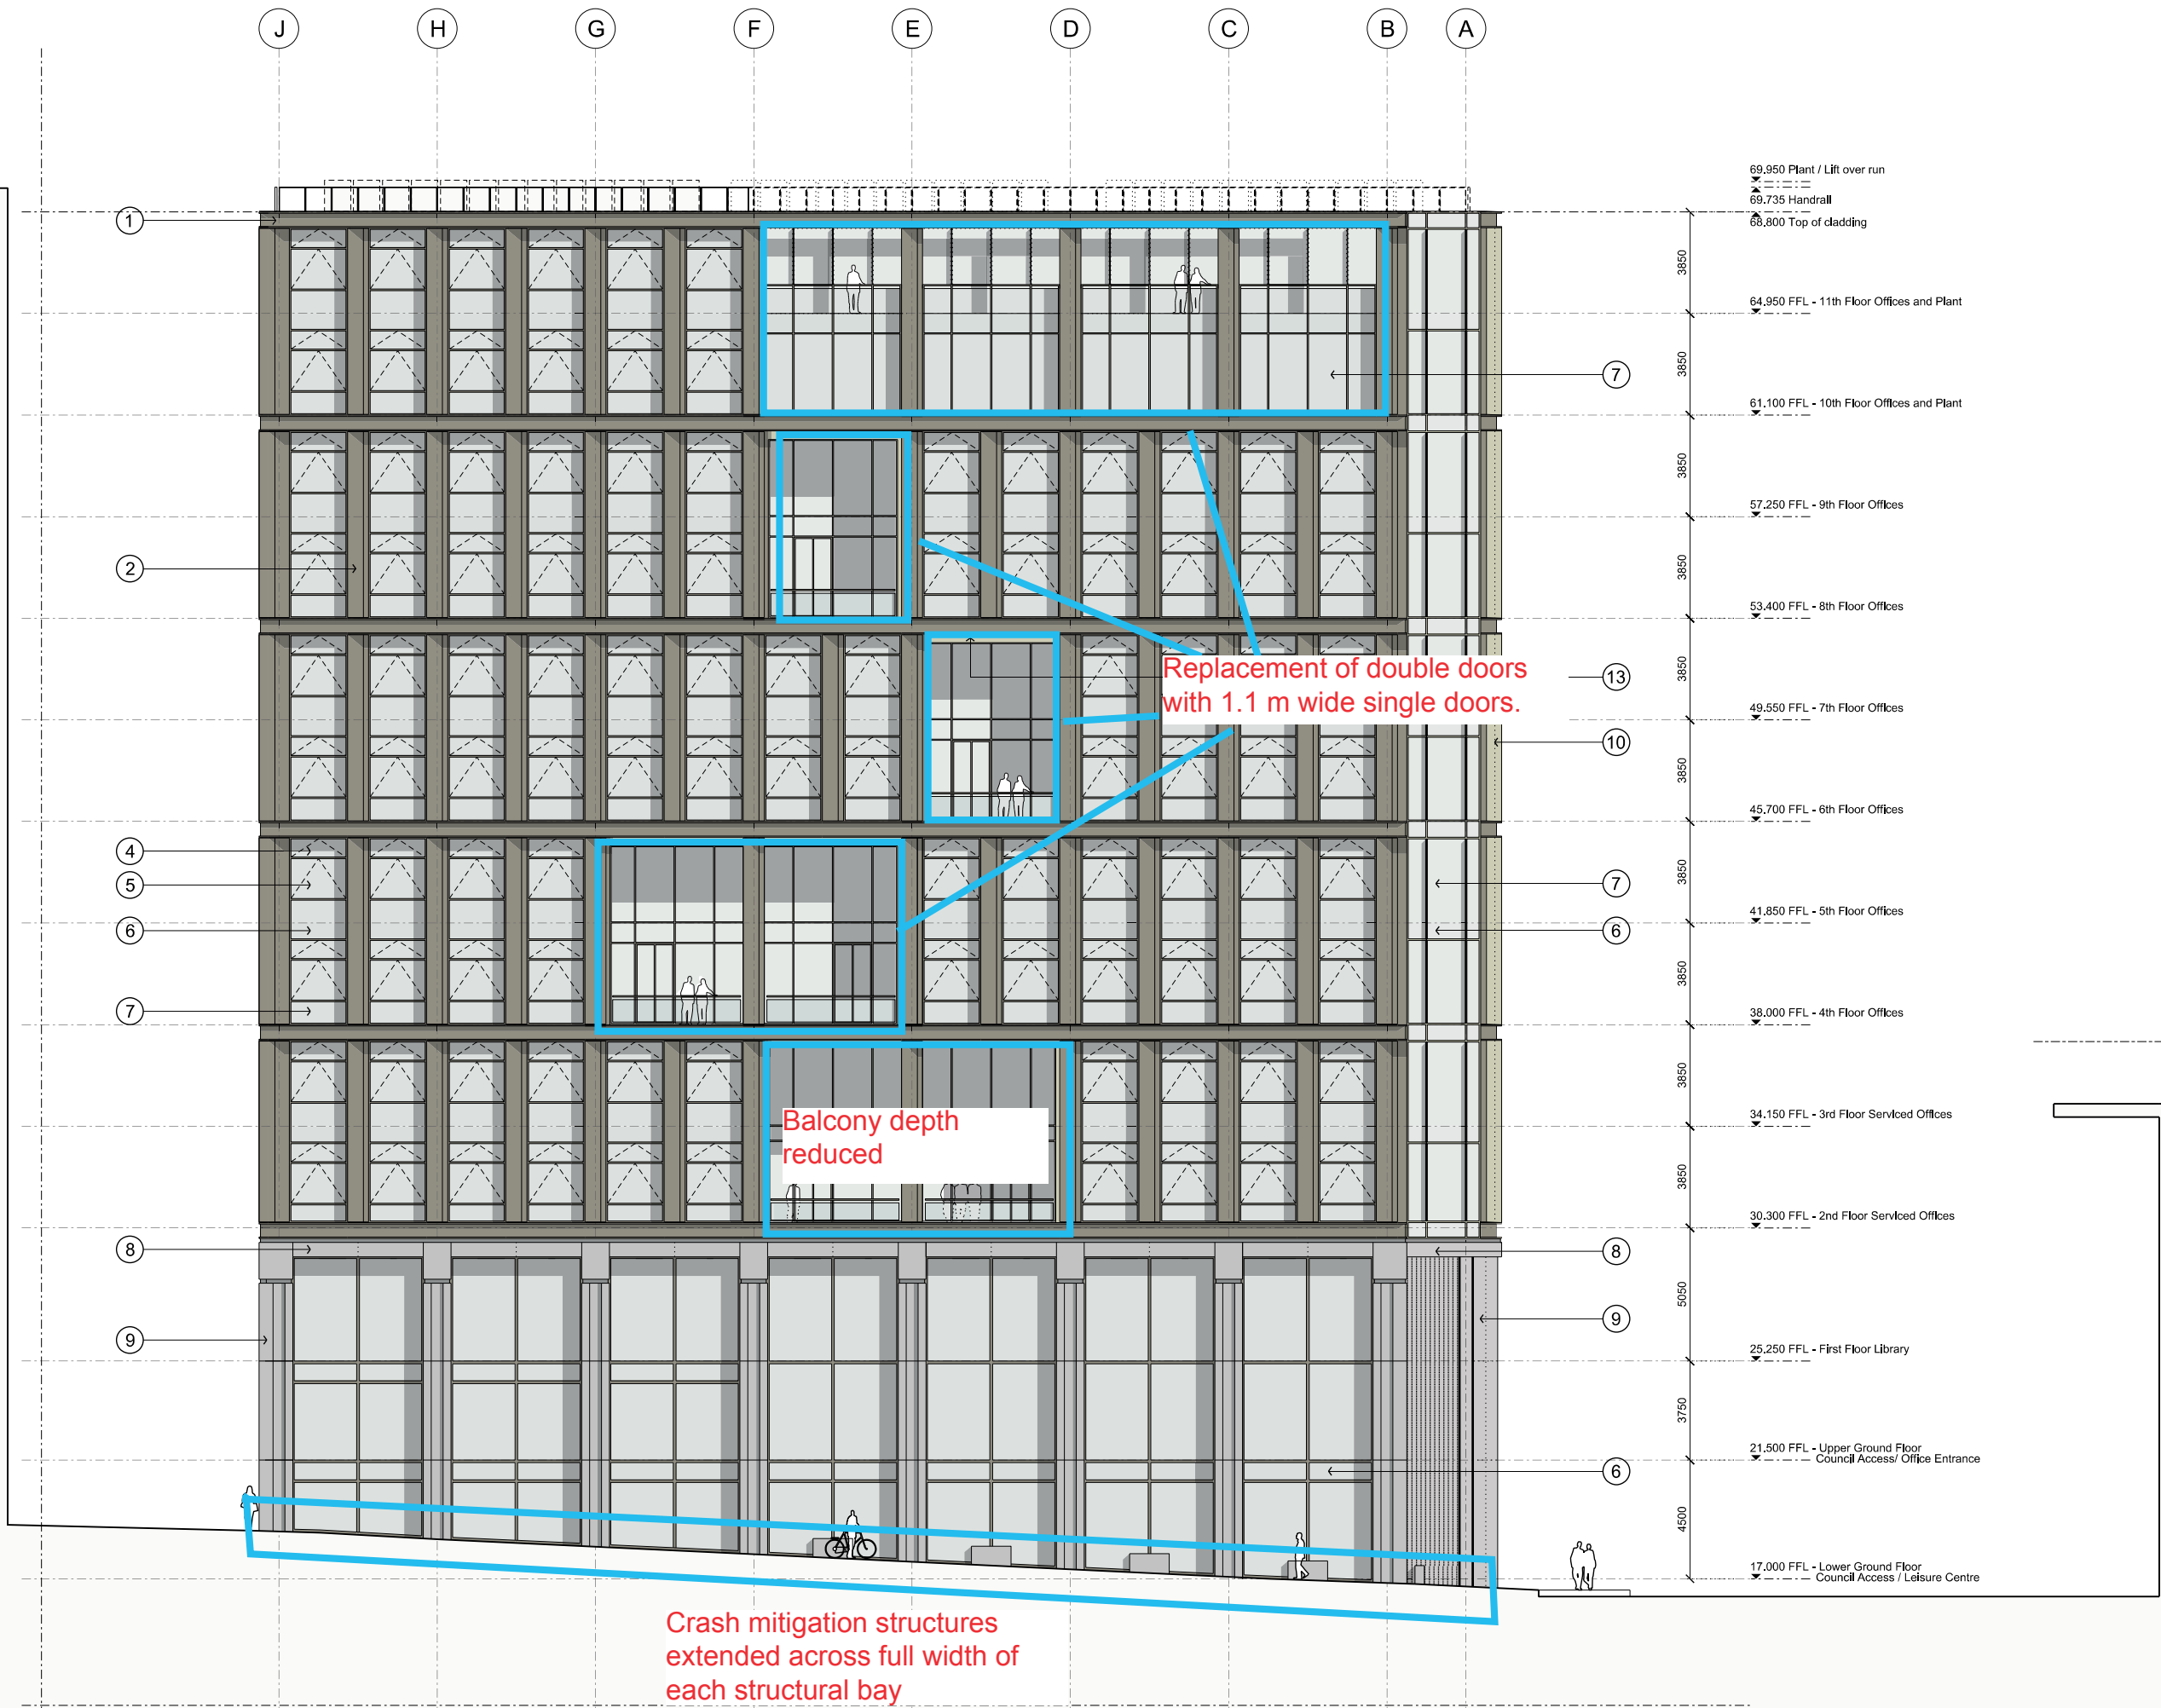

Bennetts Associates Architects

1 Rawstorne Place London EC1V 7NL
T +44 (0)20 7520 3300 F +44 (0)20 7520 3333
E mail@bennettsassociates.com

For Bennetts Associates' electronic information issue disclaimer -
www.bennettsassociates.com/informationaldisclaimer

Project Project No. 0918

Plot B3, Kings Cross Central
Kings Cross Central General Partner Ltd

Drawing Title
North Elevation

Drawing Number
0918_P20_E01

Revision
D

Scale @ A3
1 : 250

Scale @ A1
1 : 125

Revision Date
110801

YY MM DD


Building B5

Secondary Street

Building B3

Pancras Road


St Pancras
Station
Extension

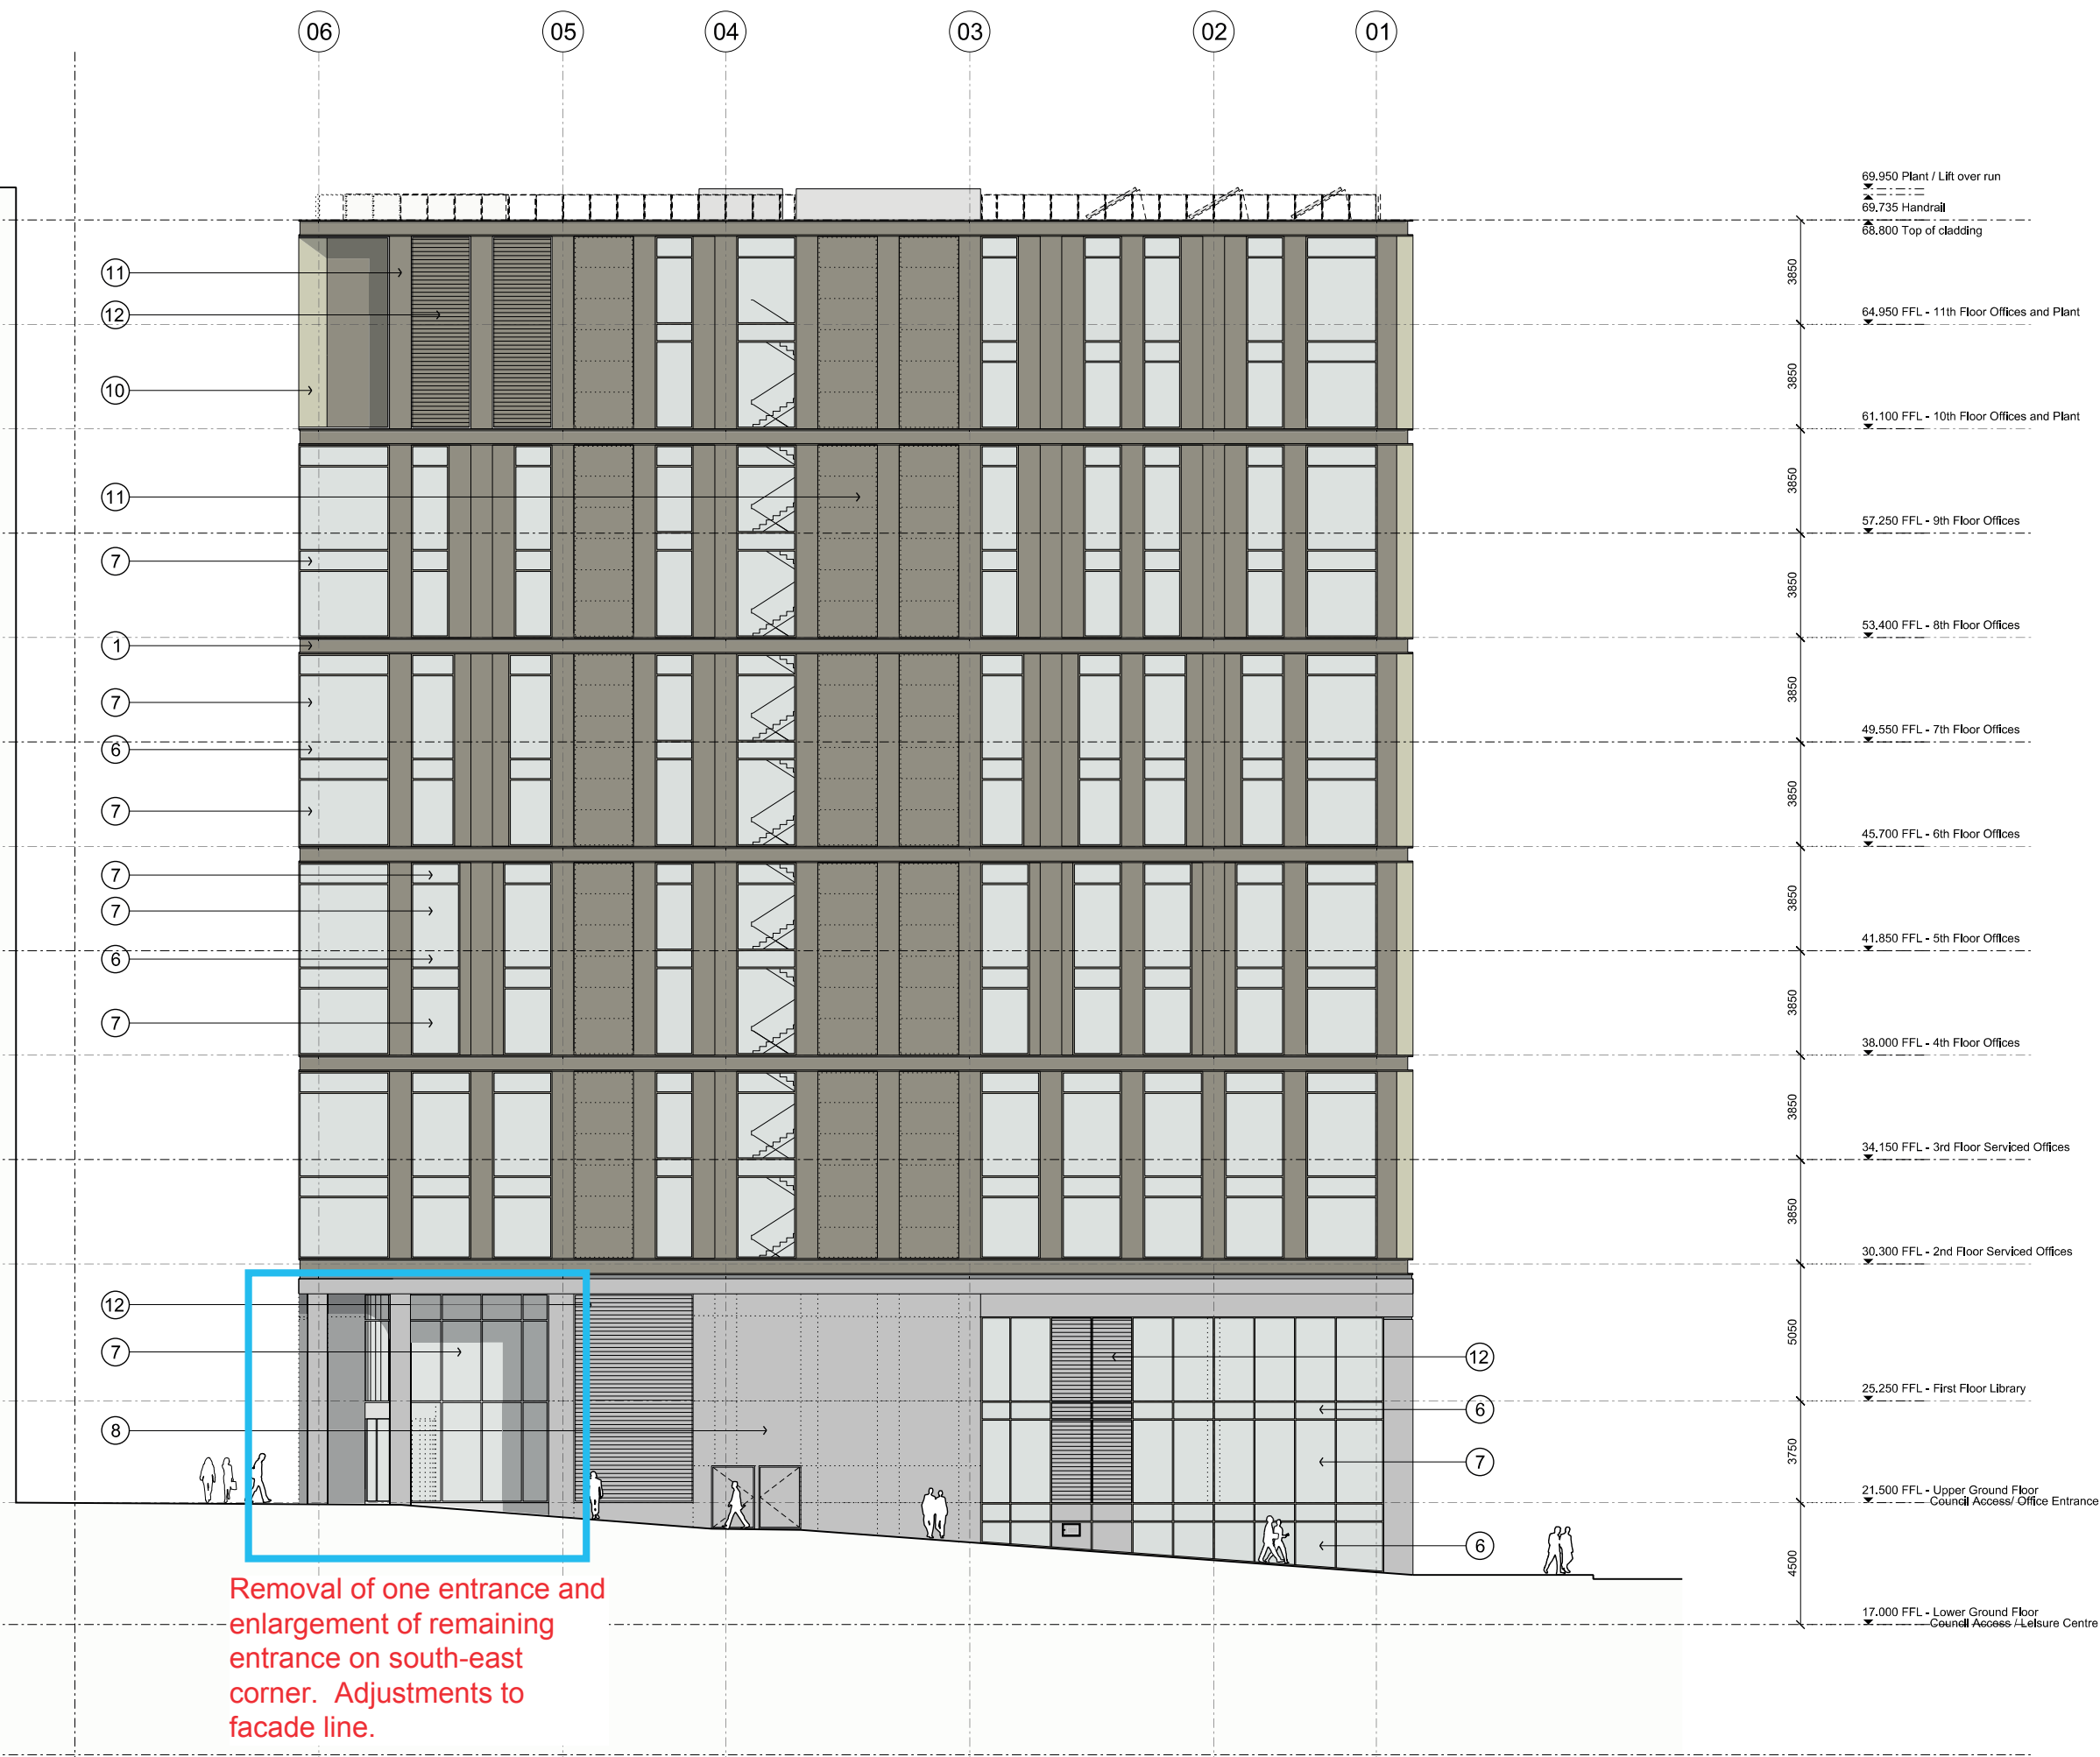

Notes : Drawings As Proposed

PLANNING LEGEND FOR ELEVATIONS

- 1 - Bronze coloured anodised aluminium cladding spandrel/cill channel
- 2 - North facade two storey bronze coloured anodised aluminium cladding projecting solar control fin
- 3 - West facade two storey bronze coloured anodised aluminium cladding projecting solar control fin
- 4 - Bms controlled top hung opening window with Bronze coloured anodised aluminium frame
- 5 - Manually operated double glazed top hung window with bronze coloured anodised aluminium frame
- 6 - Insulated glazed spandrel unit, uncoated, fritted
- 7 - Fixed double glazed window unit with bronze anodised aluminium frame
- 8 - Reconstituted stone panel
- 9 - Reconstituted stone panel to column
- 10 - Light bronze coloured anodised aluminium panel to inside of reveal
- 11 - Flush Bronze coloured anodised aluminium panel
- 12 - Bronze coloured anodised aluminium grill plant screen
- 13 - Light bronze coloured anodised aluminium panel to soffit of balcony

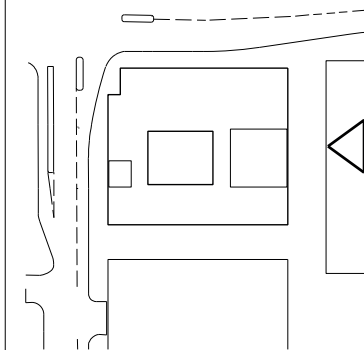

Key Plan

Bennetts Associates Architects

1 Rawstorne Place London EC1V 7NL
T +44 (0)20 7520 3300 F +44 (0)20 7520 3333
E mail@bennettsassociates.com
For Bennetts Associates' electronic information issue disclaimer -
www.bennettsassociates.com/informationonthisdrawing

Project Project No. 0918

Plot B3, Kings Cross Central
Kings Cross Central General Partner Ltd

Drawing Title

East Elevation

Drawing Number

0918_P20_E02

Revision

D

Scale @ A3

1 : 250

Scale @A1

1 : 125

Revision Date

110801

YY MM DD


Building B1

Secondary Street

Building B3

Goods Way


St Pancras
Station
Extension

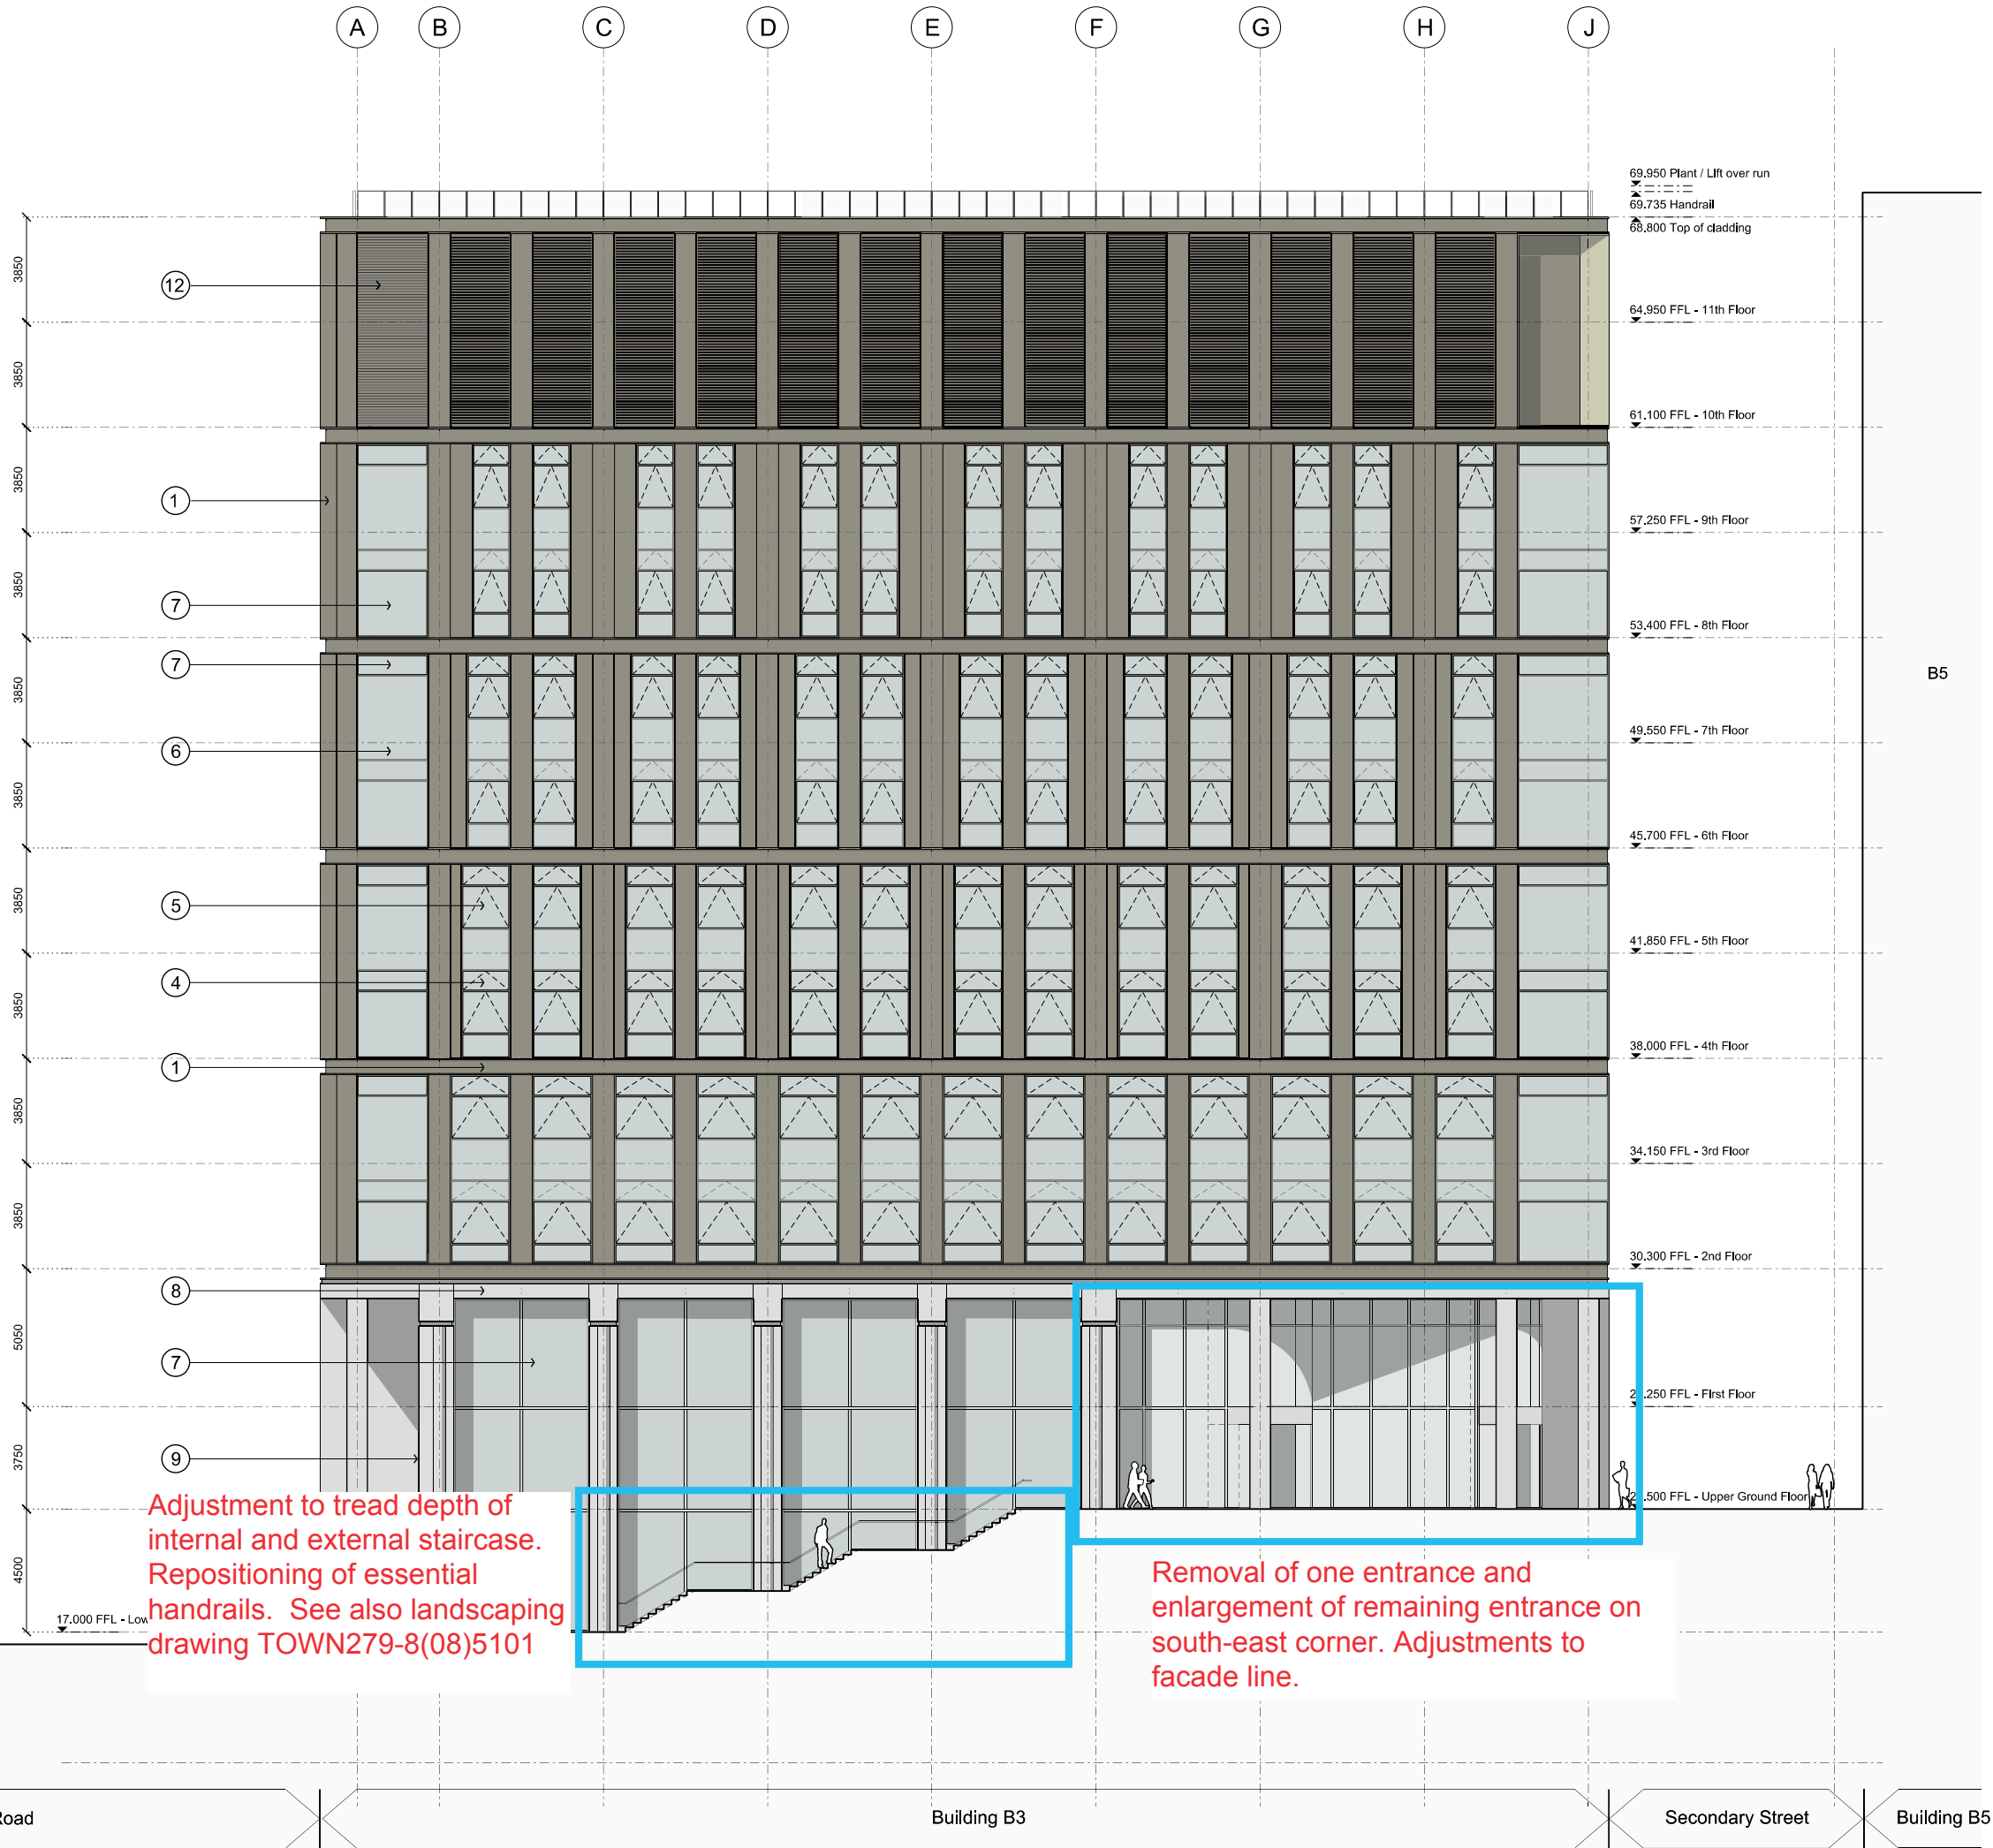

Notes : Drawings As Proposed

PLANNING LEGEND FOR ELEVATIONS

- 1 - Bronze coloured anodised aluminium cladding spandrel/channel
- 2 - North facade two storey bronze coloured anodised aluminium cladding projecting solar control fin
- 3 - West facade two storey bronze coloured anodised aluminium cladding projecting solar control fin
- 4 - Brms controlled top hung opening window with Bronze coloured anodised aluminium frame
- 5 - Manually operated double glazed top hung window with bronze coloured anodised aluminium frame
- 6 - Insulated glazed spandrel unit, uncoated, fritted
- 7 - Fixed double glazed window unit with bronze anodised aluminium frame
- 8 - Reconstituted stone panel
- 9 - Reconstituted stone panel to column
- 10 - Light bronze coloured anodised aluminium panel to inside of reveal
- 11 - Flush Bronze coloured anodised aluminium panel
- 12 - Bronze coloured anodised aluminium grill plant screen
- 13 - Light bronze coloured anodised aluminium panel to soffit of balcony

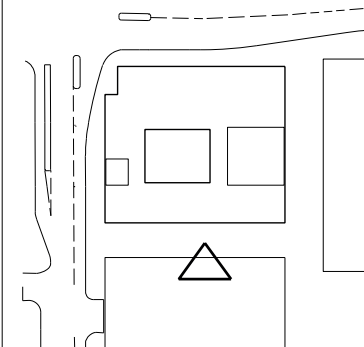

Key Plan

Bennetts Associates Architects

1 Rawstorne Place London EC1V 7NL
T +44 (0)20 7520 3300 F +44 (0)20 7520 3333
E mail@bennettsassociates.com

For Bennetts Associates' electronic information issue disclaimer -
www.bennettsassociates.com/information/disclaimer/

Project Project No. 0918

Plot B3, Kings Cross Central
Kings Cross Central General Partner Ltd

Drawing Title
South Elevation

Drawing Number
0918_P20_E03

Revision
D

Scale @ A3 Scale @A1 Revision Date
1 : 250 1 : 125 110801
YY MM DD

