




first floor plan

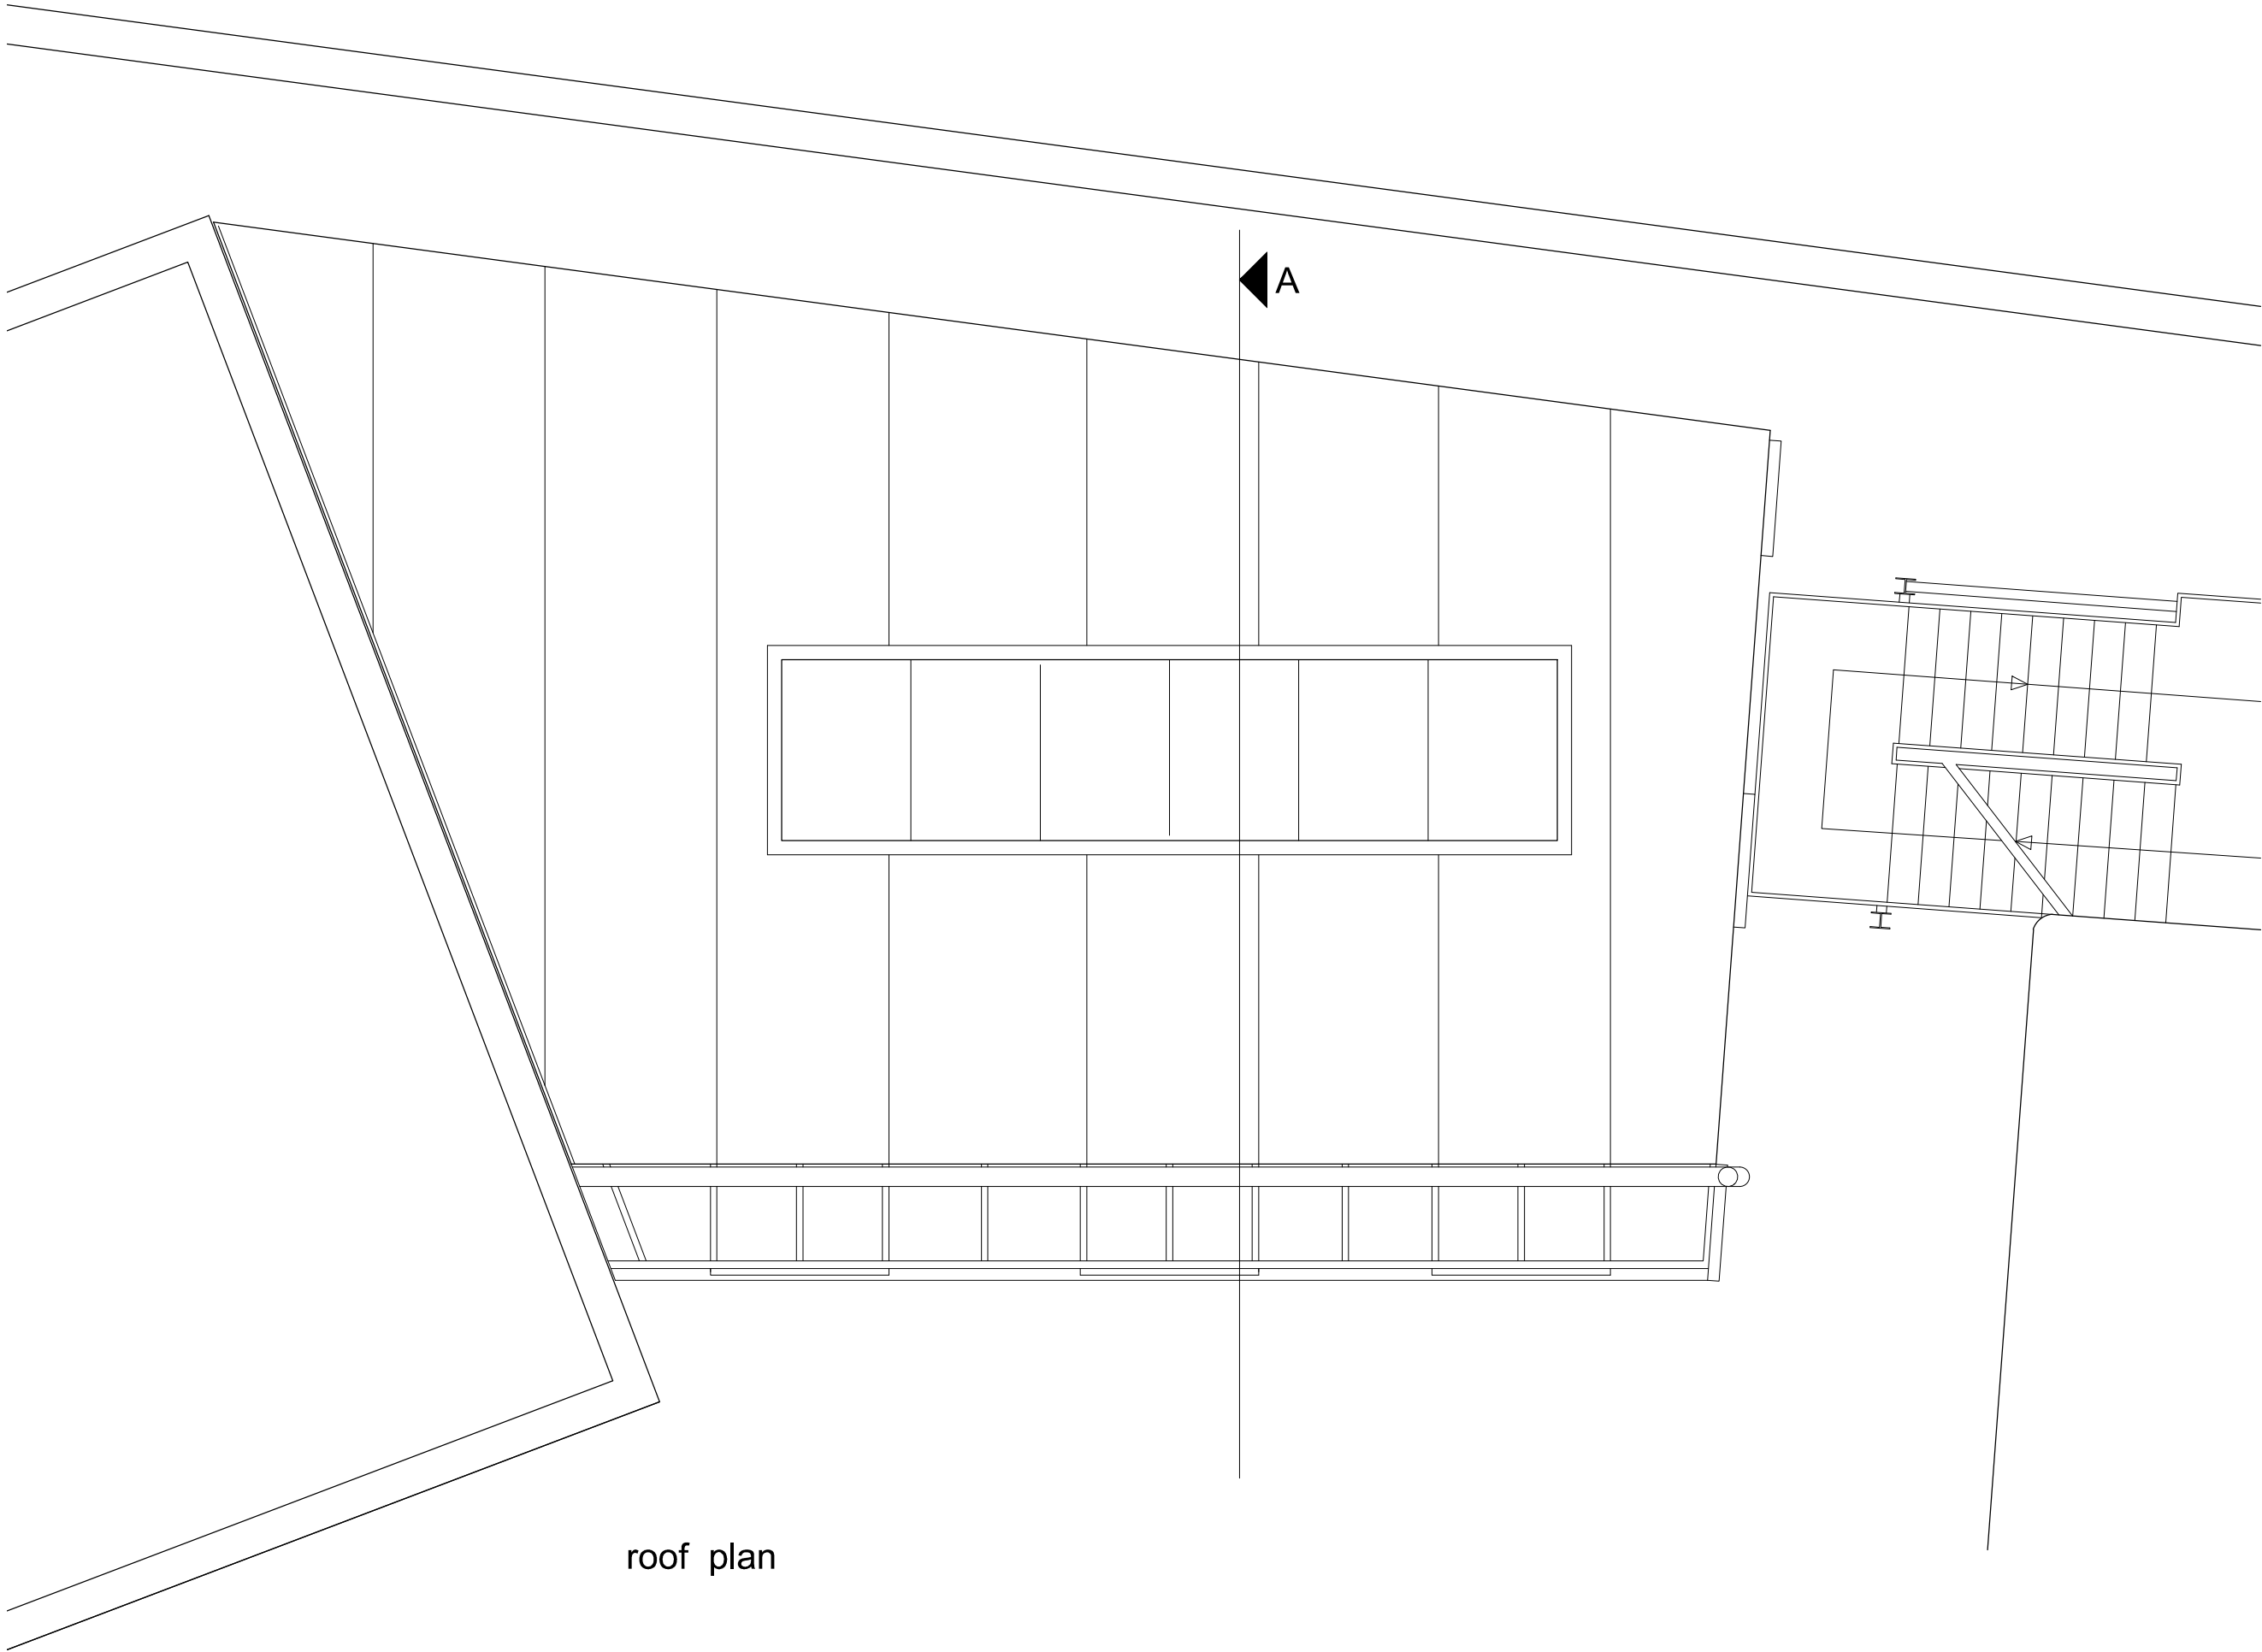

roof plan

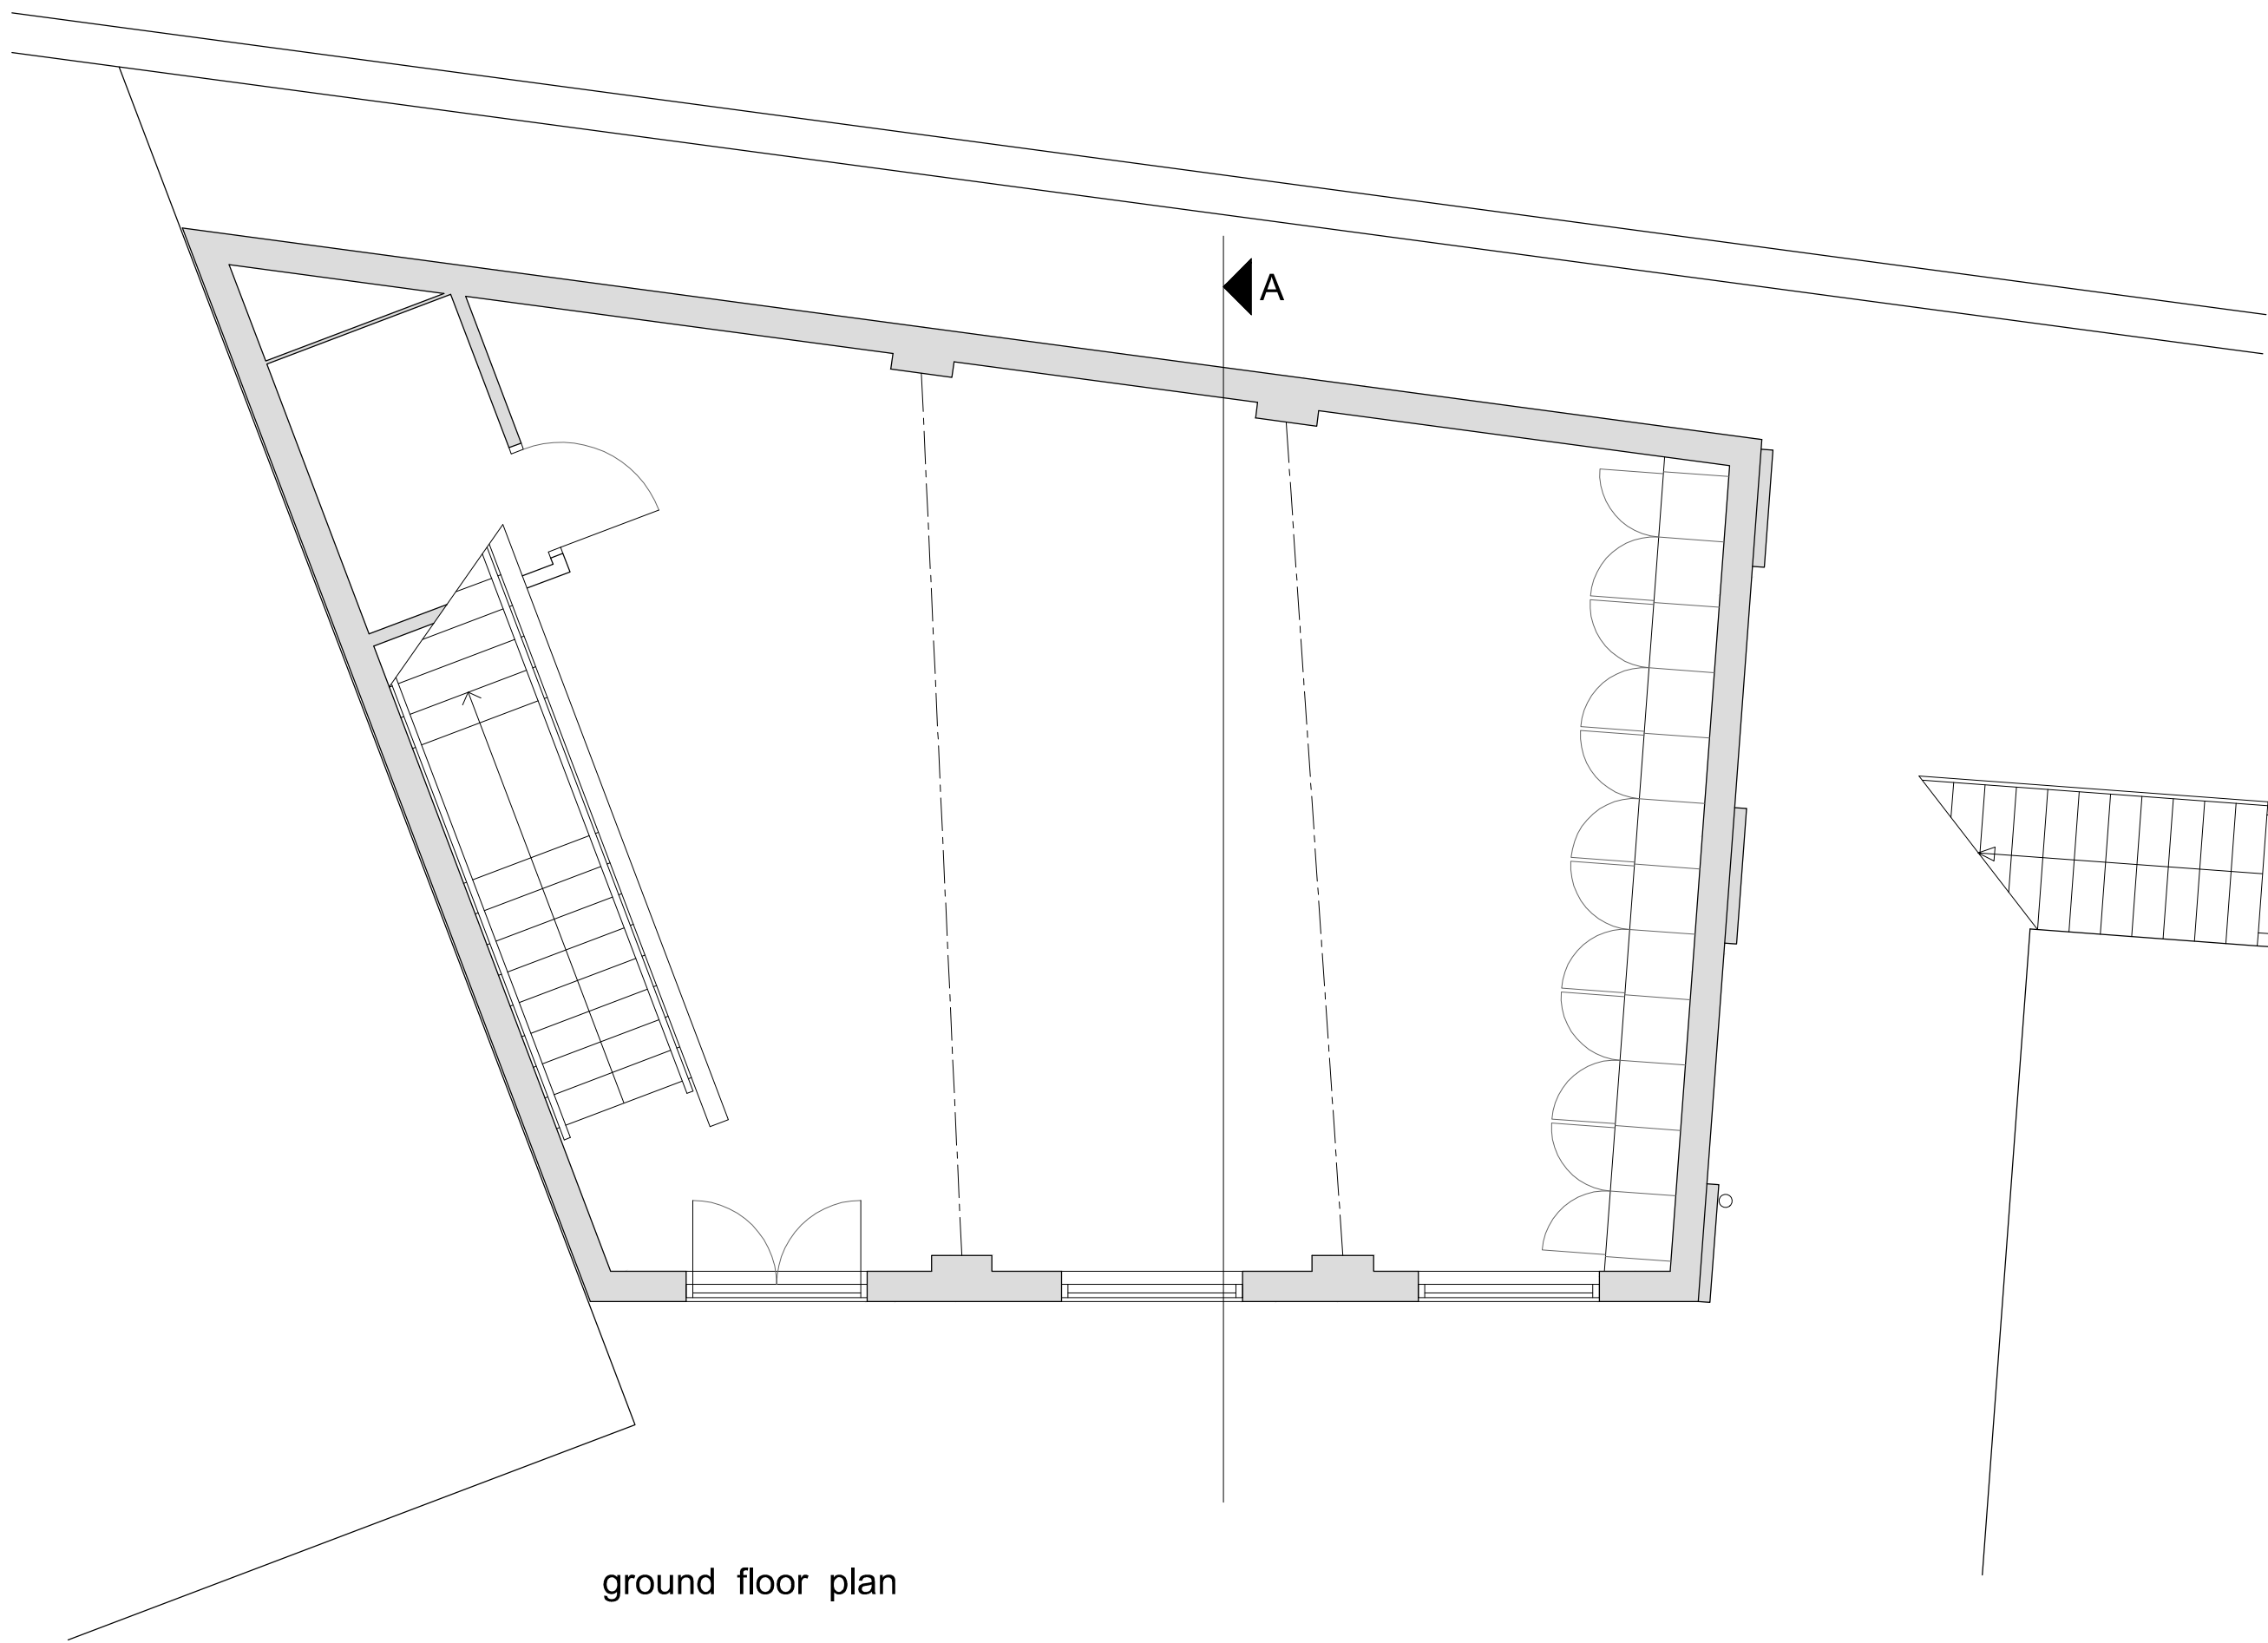

ground floor plan

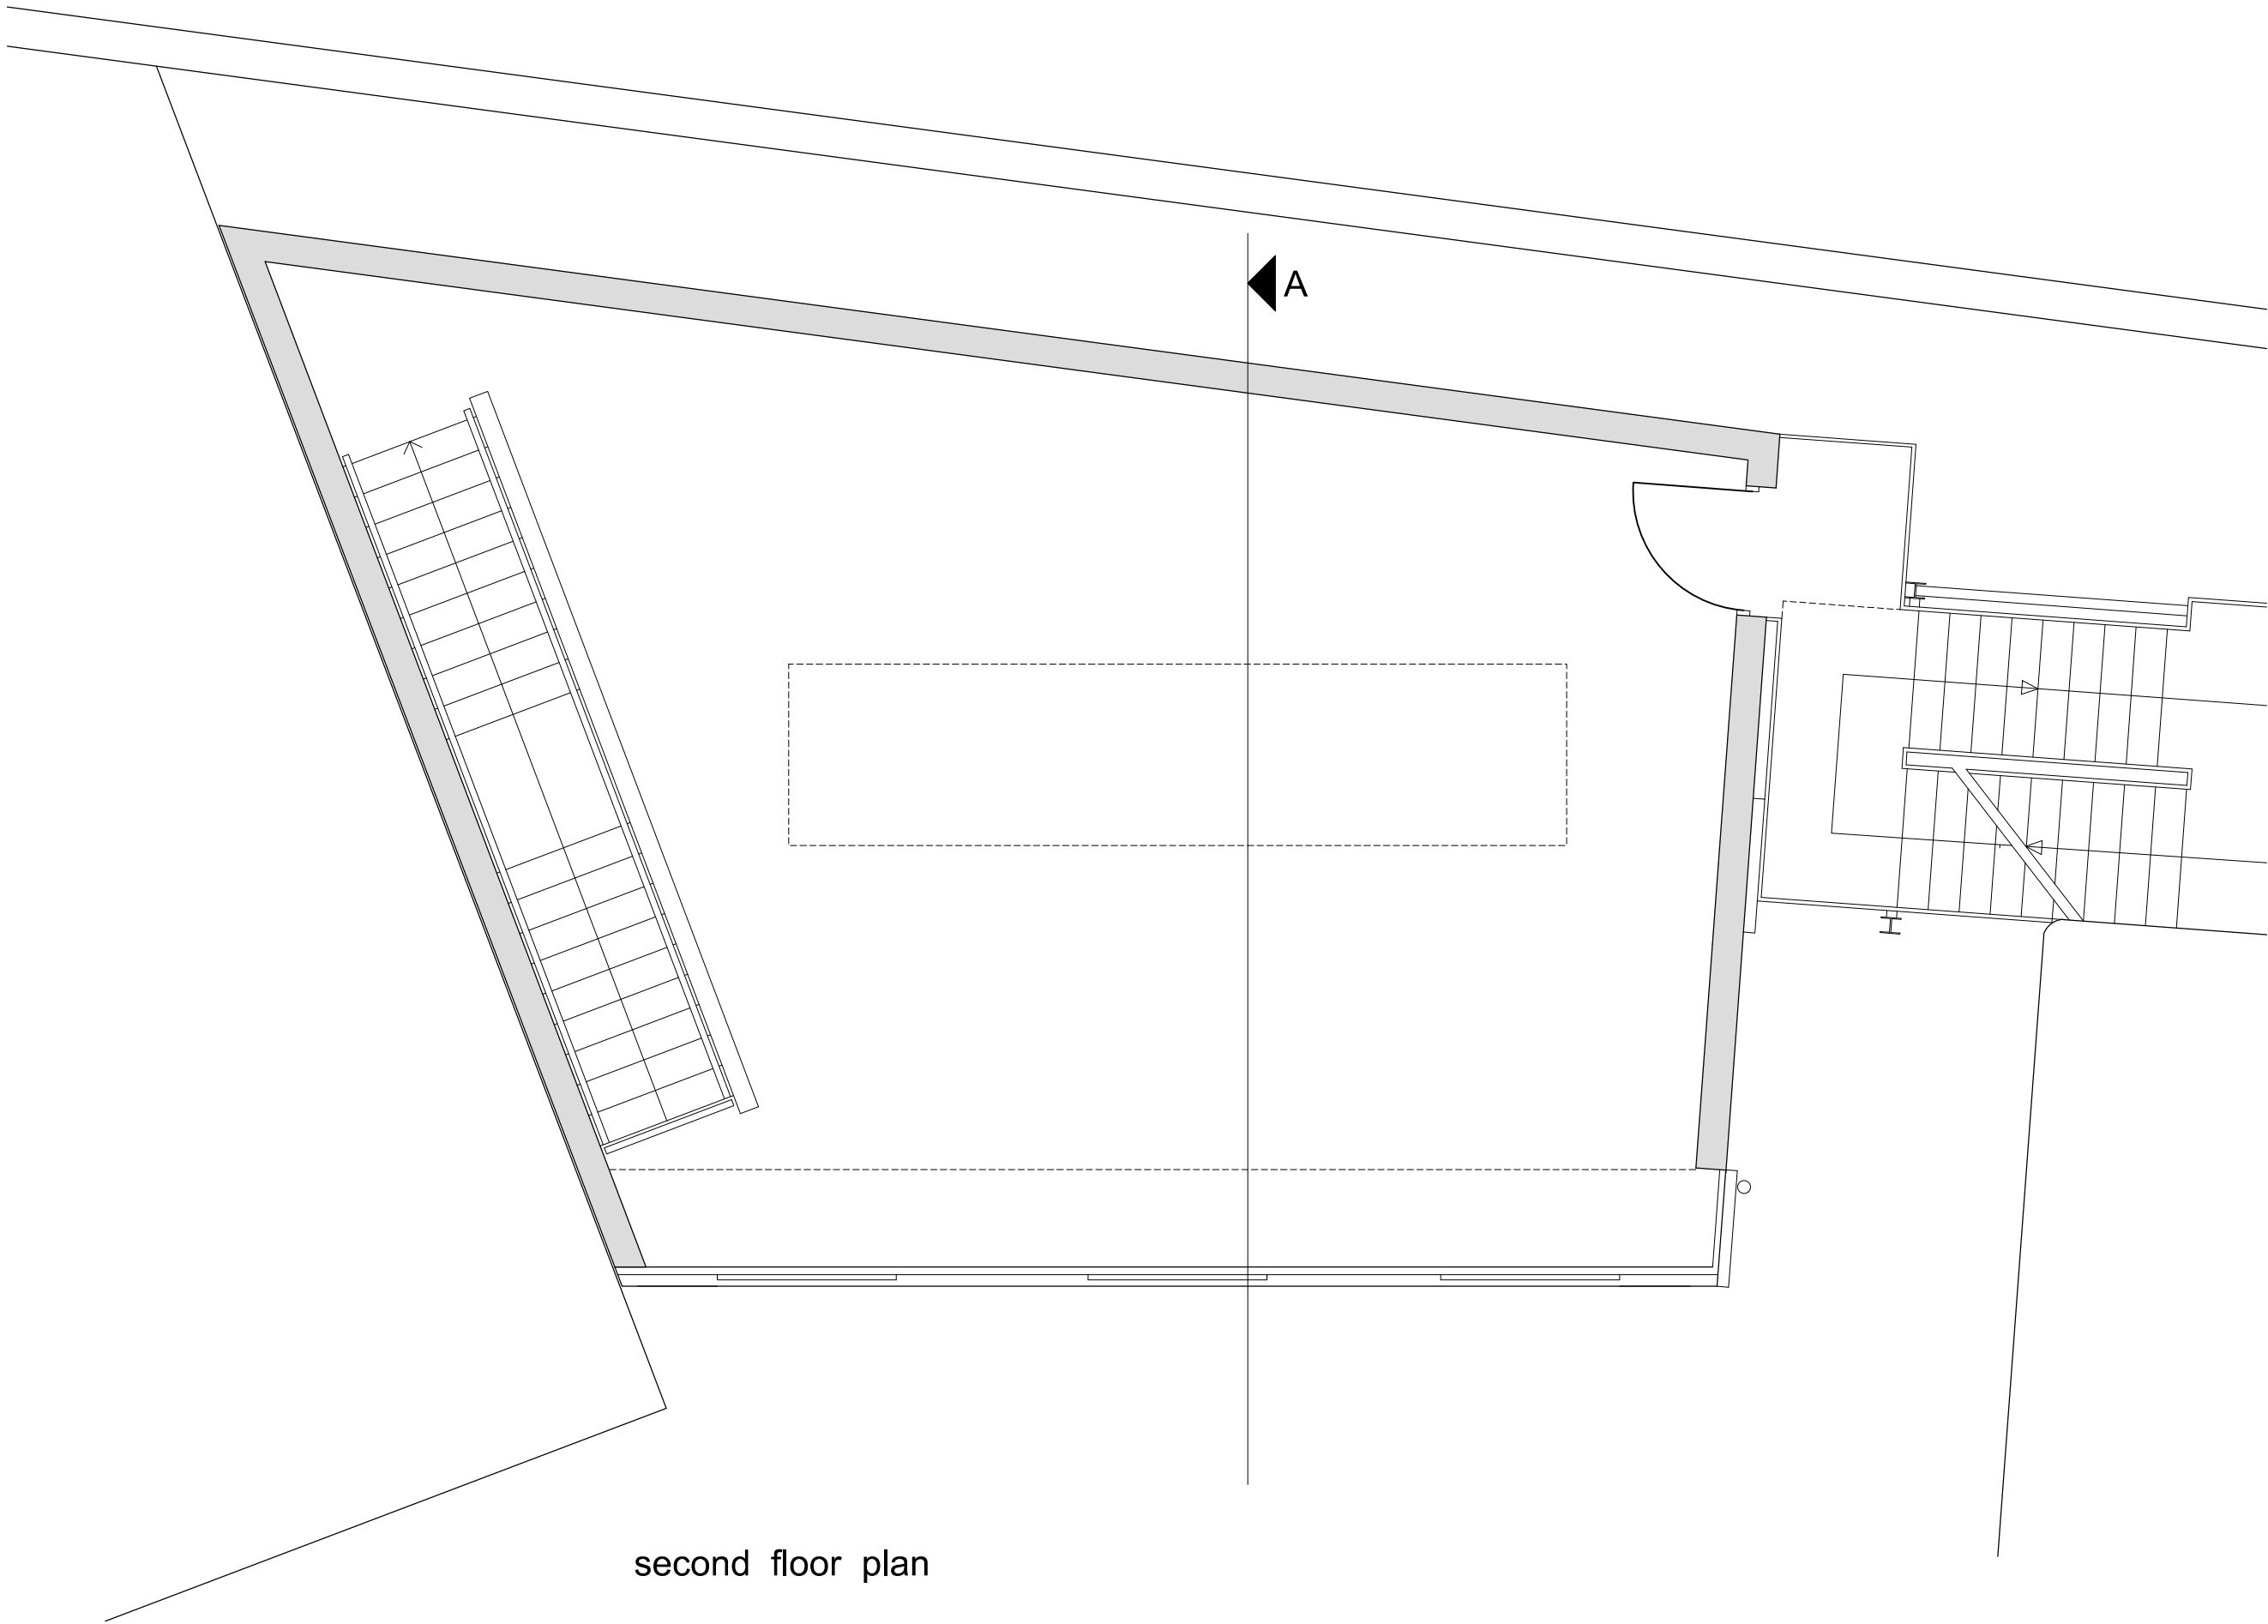

second floor plan

A 04.12.12 section line added				JM
REV	DATE	AMENDMENT	BY	

**hpl** architects  
HEBER PERCY & PARKER ARCHITECTS  
3-5 Bleeding Heart Yard, London EC1N 8SJ  
T: 0207 7494 2020 F: 0207 7494 2045 E: info@hplarchitects.co.uk

PROJECT  
PORTLAND HOUSE  
RYLAND ROAD

CLIENT  
DELBANCO MEYER

DRAWING DESCRIPTION  
SHOWROOM CONVERSION -  
EXISTING PLANS

SCALE	DRAWN BY	DATE
1:50@A1	JM	JULY 12
DRAWING NUMBER	REV	
1051.25	A	

NOTES:  
1. THIS DRAWING IS NOT TO BE SCALED  
2. CONTRACTOR TO CHECK ALL DIMENSIONS AND LEVELS  
3. THIS DRAWING IS THE COPYRIGHT OF THE ARCHITECTS