
THIS DRAWING IS PROTECTED BY COPYRIGHT

FIGURED DIMS. ONLY TO BE TAKEN FROM THIS DRAWING.

ALL DIMENSIONS TO BE CHECKED ON SITE AND ANY DISCREPANCIES REPORTED TO THE ARCHITECT IMMEDIATELY.

Rev Date Description . .

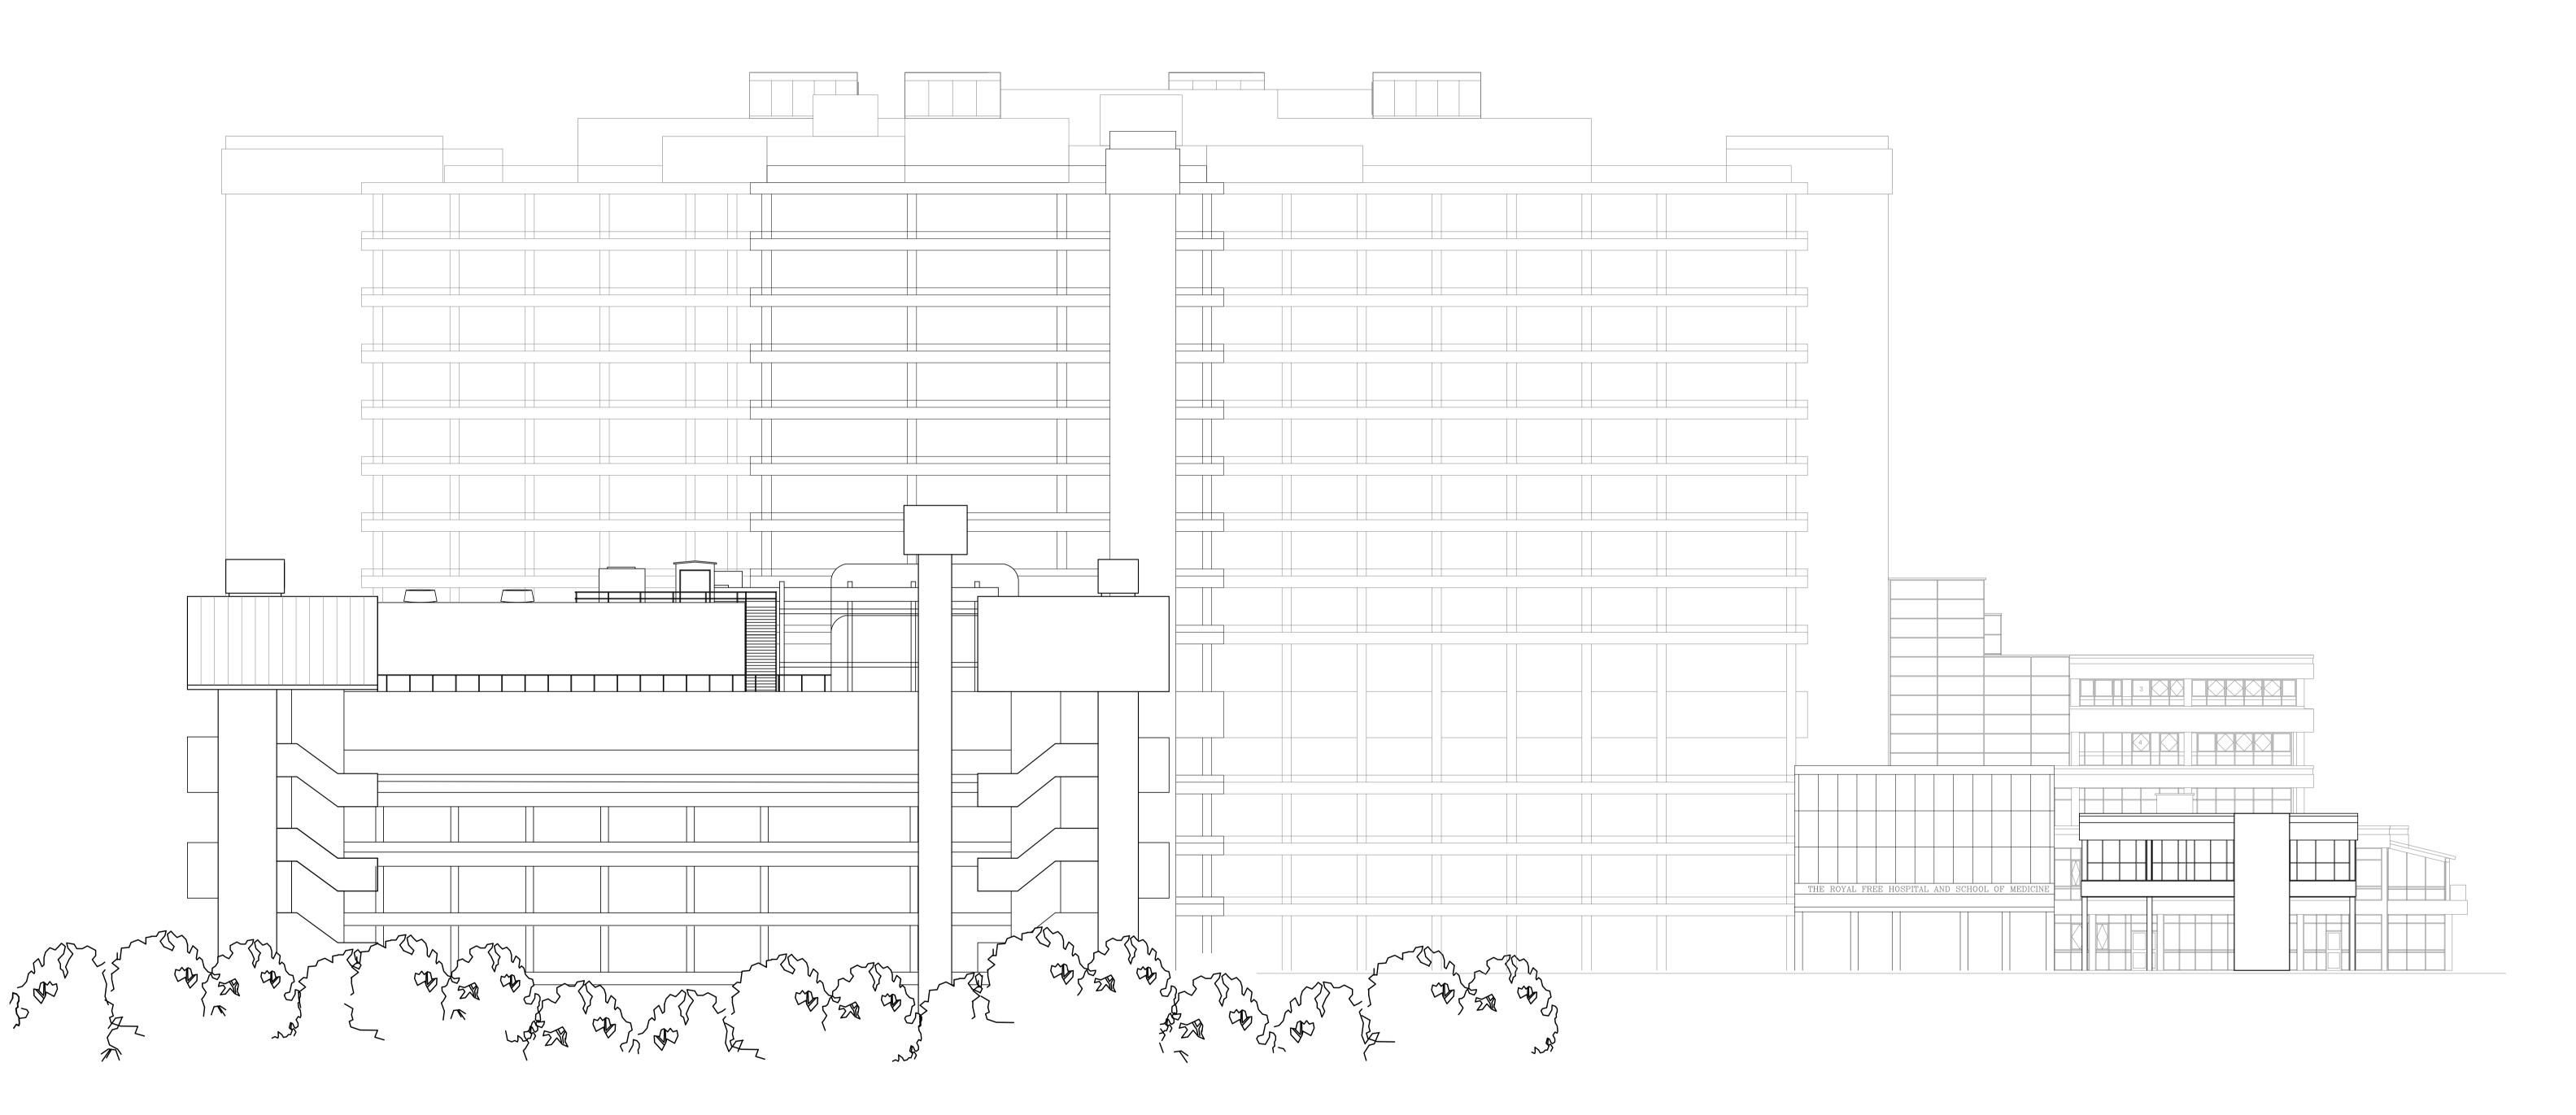

EXISTING WEST ELEVATION

Royal Free London NHS
Foundation Trust - AHU 75

EXISTING WEST ELEVATION



1:200@A1 06.08.12 12033 (02)004 DATE: DATE: DRAWING NUMBER:

Tel 020 7387 0141 CHARTERED ARCHITECTS

Fax 020 7387 7460 architects@ansellandbailey.com 24-32 STEPHENSON WAY LONDON NW1 2HD