


THIS DRAWING IS PROTECTED BY COPYRIGHT


FIGURED DIMS. ONLY TO BE TAKEN FROM THIS DRAWING.
ALL DIMENSIONS TO BE CHECKED ON SITE AND ANY DISCREPANCIES REPORTED TO THE ARCHITECT IMMEDIATELY.

Rev	Date	Description
.	.	.

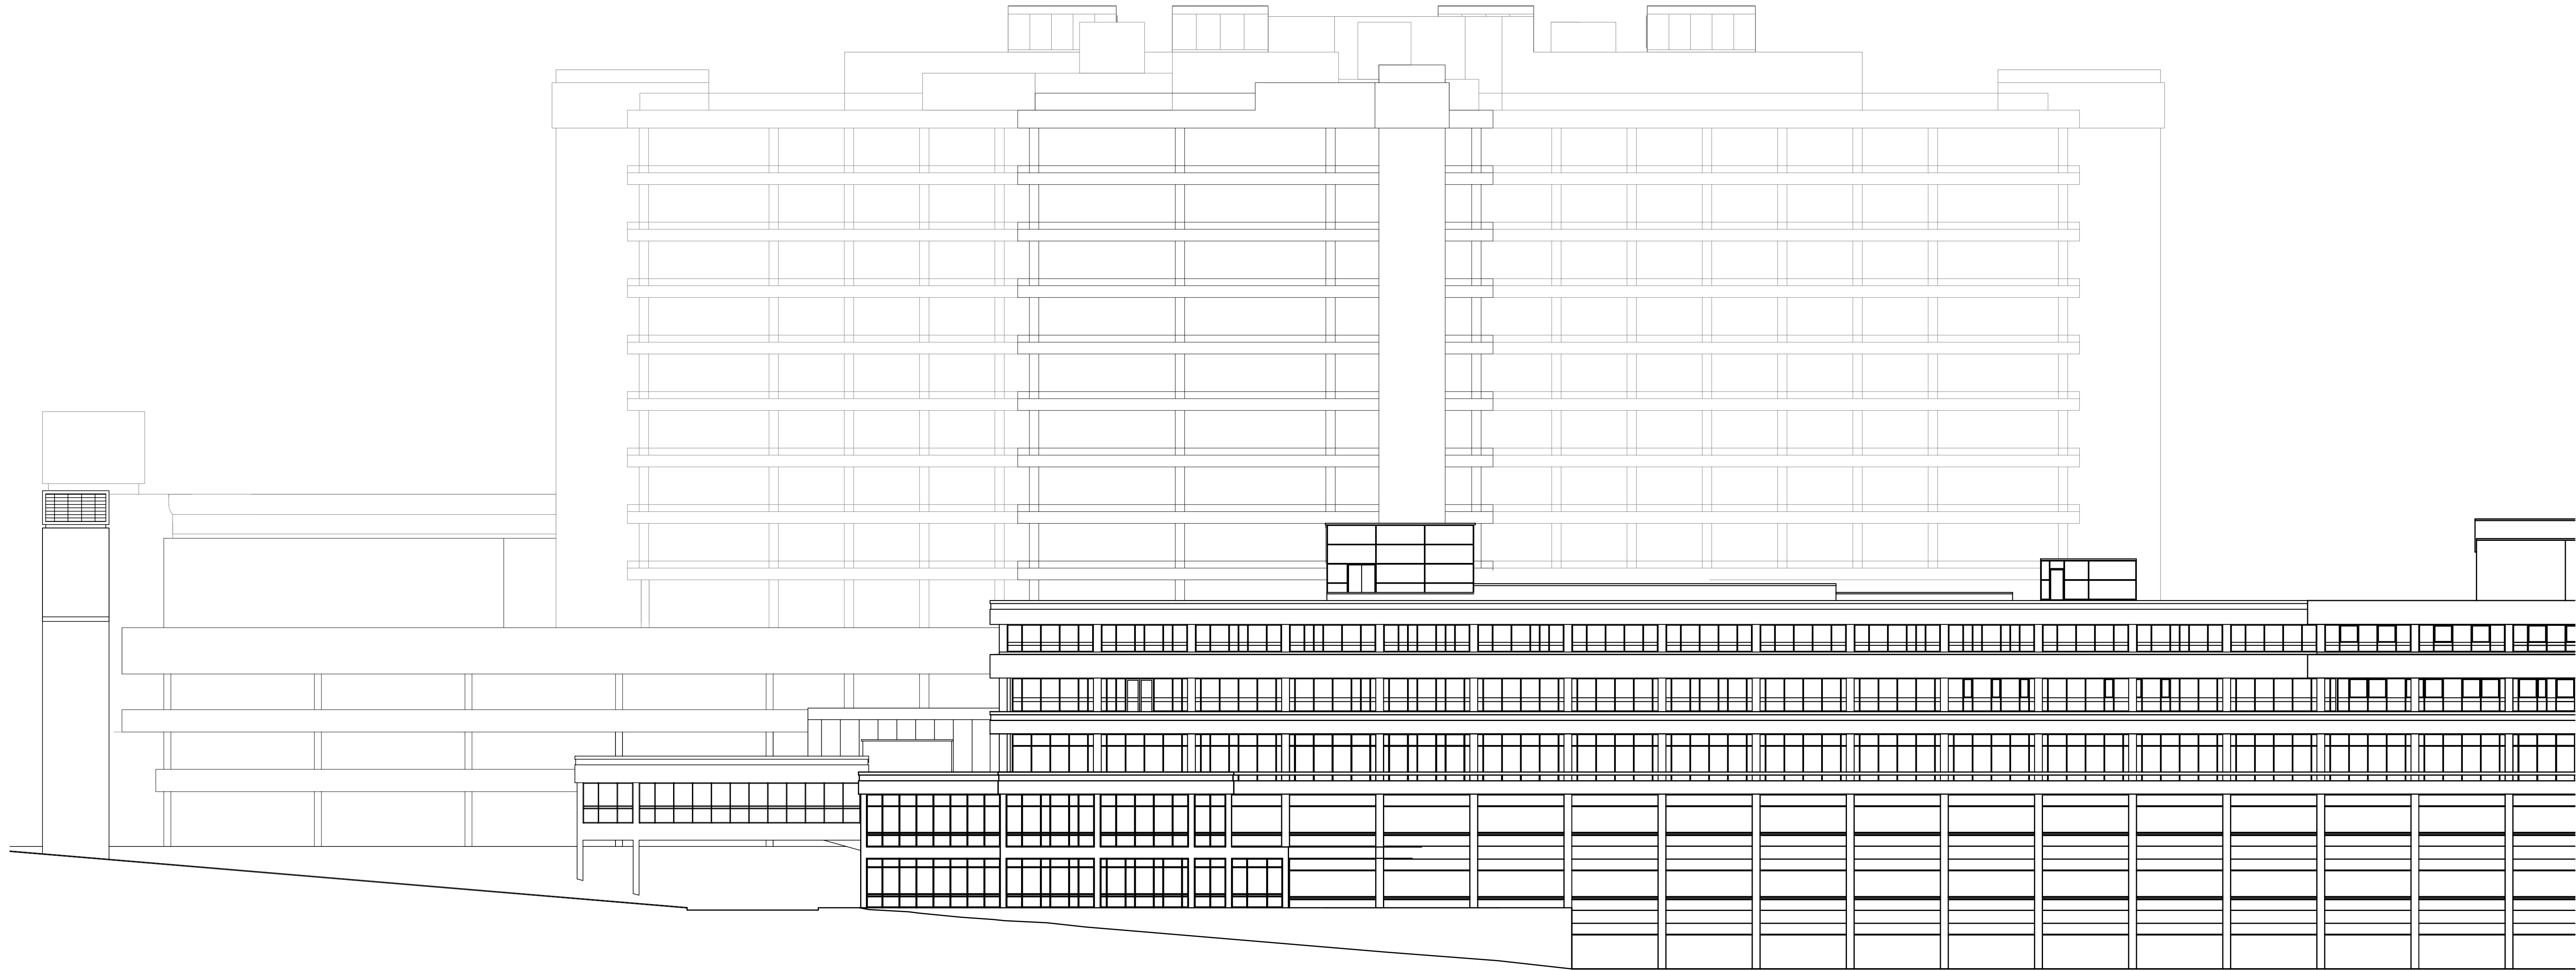

EXISTING SOUTH ELEVATION

ROYAL FREE HOSPITAL AHU 75	EXISTING SOUTH ELEVATION
-------------------------------	--------------------------



ANSELL & BAILEY

1:200@A1

SCALE:

06.08.12

DATE:

12033

JOB NUMBER:

(02)003

DRAWING NUMBER:

/

REV

Tel 020 7387 0141

architects@ansellandbailey.com

CHARTERED ARCHITECTS

Fax 020 7387 7460

24-32 STEPHENSON WAY LONDON NW1 2HD