


THIS DRAWING IS PROTECTED BY COPYRIGHT

FIGURED DIMS. ONLY TO BE TAKEN FROM THIS DRAWING.
ALL DIMENSIONS TO BE CHECKED ON SITE AND ANY DISCREPANCIES REPORTED TO THE ARCHITECT IMMEDIATELY.

Rev	Date	Description
.	.	.

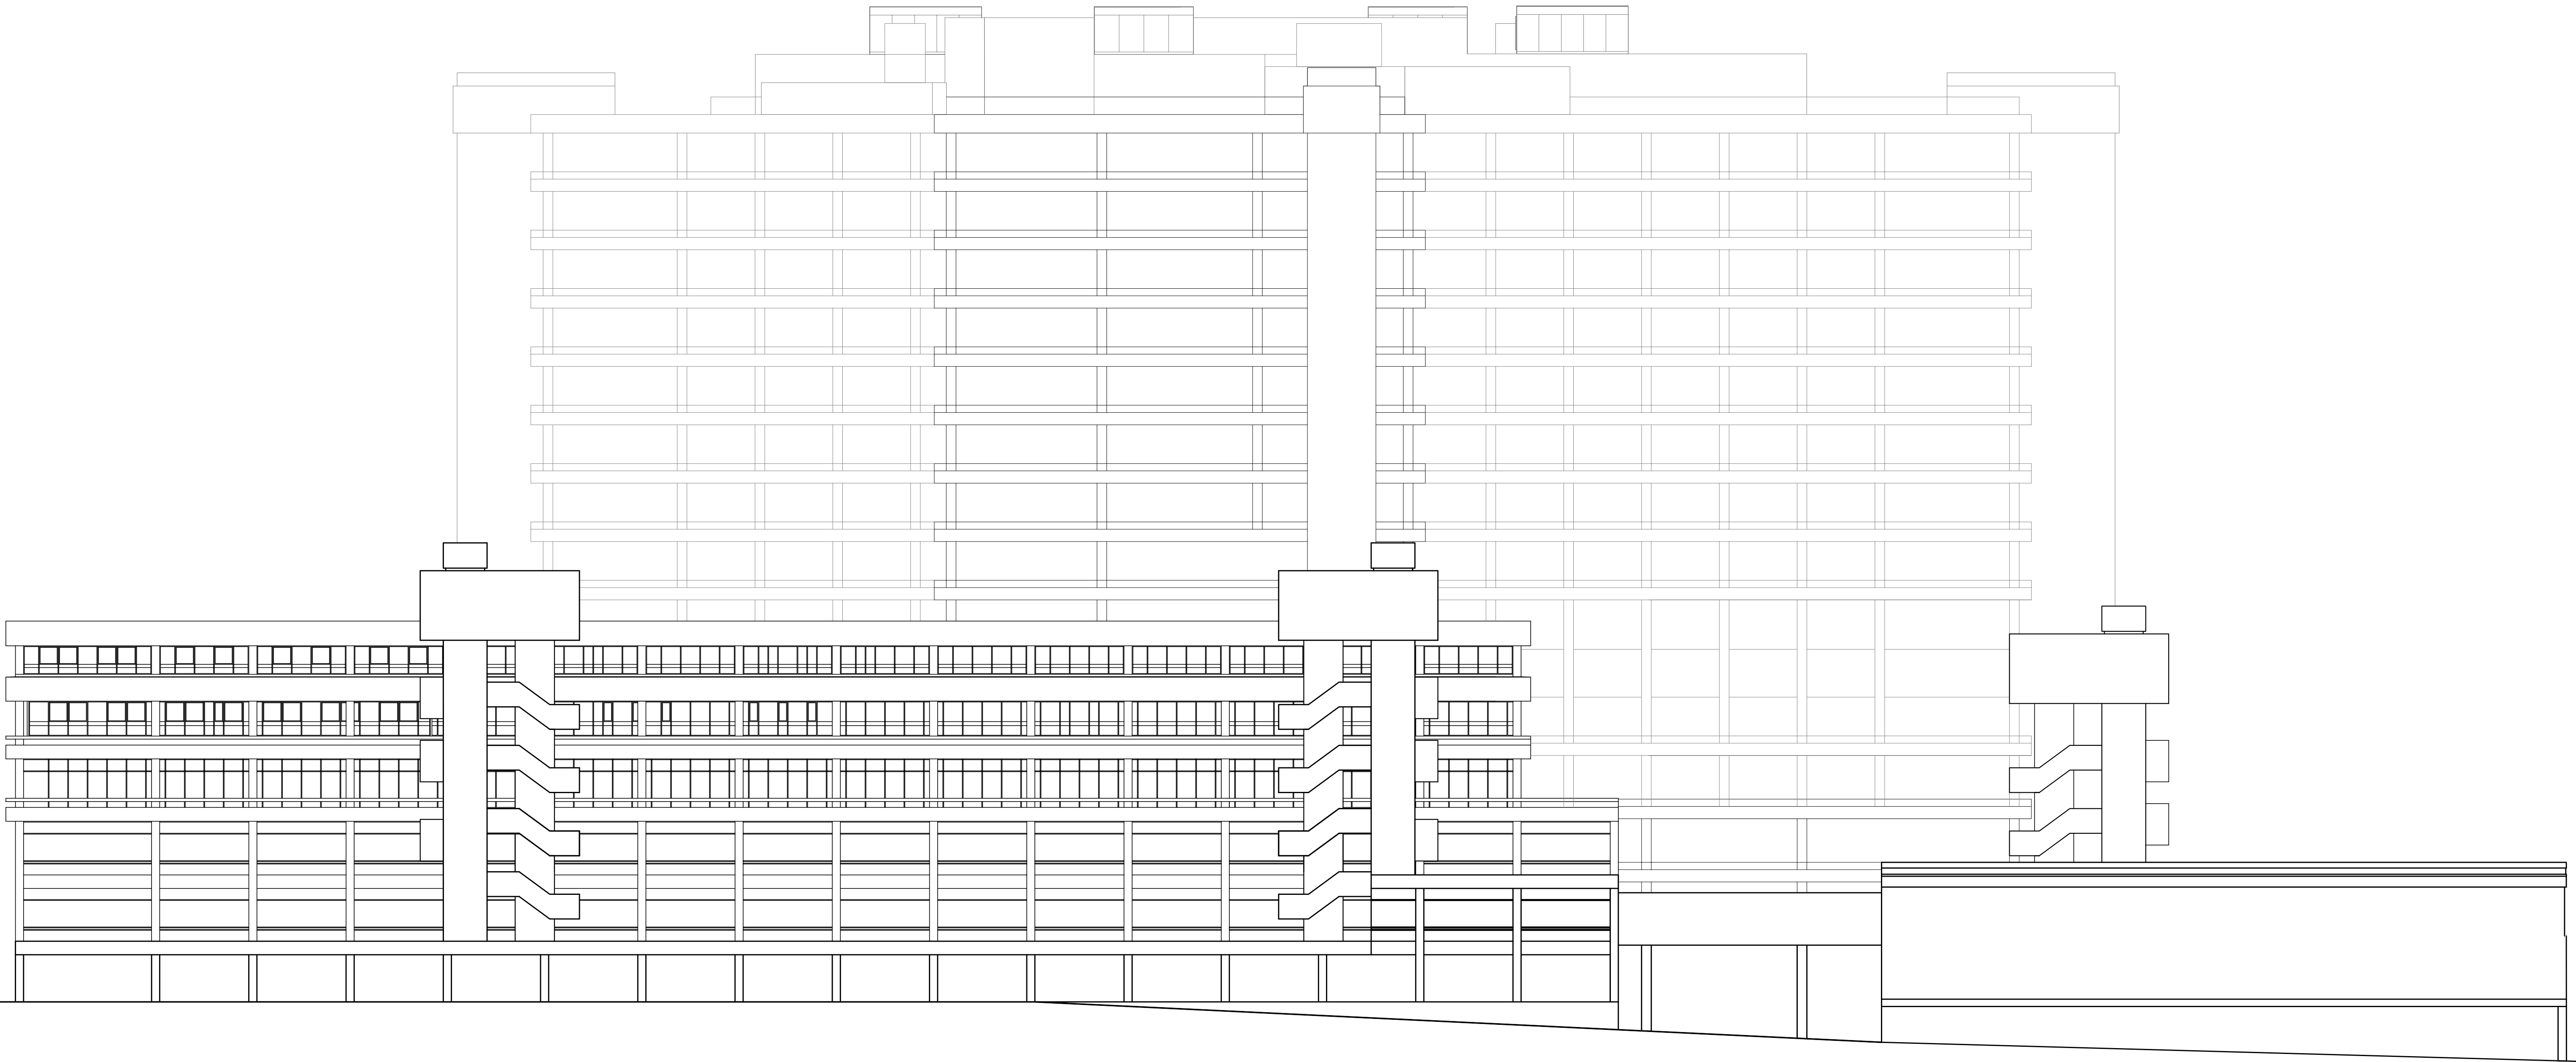

EXISTING EAST ELEVATION

ROYAL FREE HOSPITAL
AHU 75

EXISTING EAST ELEVATION



ANSELL & BAILEY

1:200@A1

SCALE:

06.08.12

DATE:

12033

JOB NUMBER:

(02)002

DRAWING NUMBER:

/

REV

Tel 020 7387 0141
CHARTERED ARCHITECTS

Fax 020 7387 7460
24-32 STEPHENSON WAY LONDON NW1 2HD

architects@ansellandbailey.com