
EXISTING NORTH ELEVATION

THIS DRAWING IS PROTECTED BY COPYRIGHT FIGURED DIMS. ONLY TO BE TAKEN FROM THIS DRAWING. ALL DIMENSIONS TO BE CHECKED ON SITE AND ANY DISCREPANCIES REPORTED TO THE ARCHITECT IMMEDIATELY.

Rev Date Description

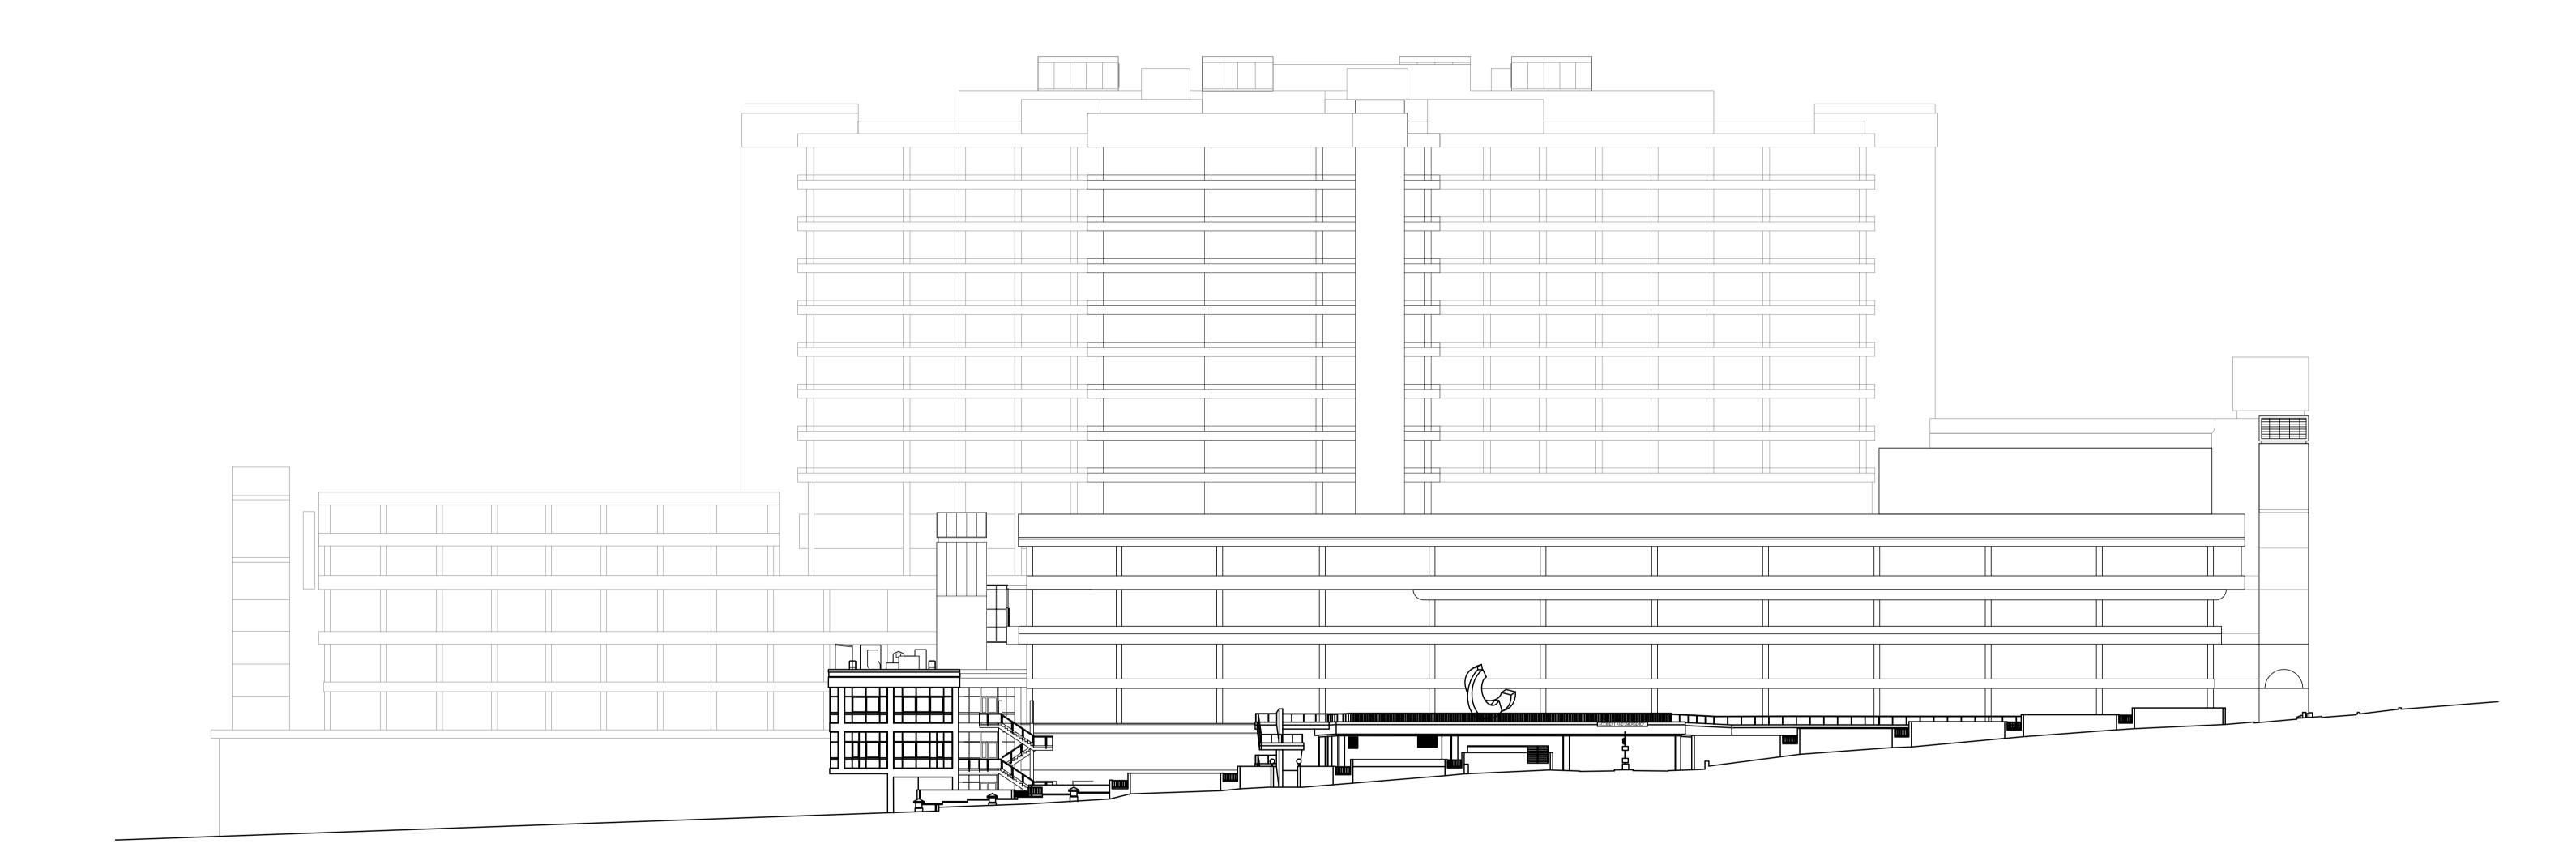

ROYAL FREE HOSPITAL AHU 75 EXISTING NORTH ELEVATION

CHARTERED ARCHITECTS



06.08.12 12033 (02)001
DATE: DATE: DRAWING NUMBER: 1:200@A1 7460 architects@ansellandbailey.com 24-32 STEPHENSON WAY LONDON NW1 2HD Tel 020 7387 0141 Fax 020 7387 7460