

THIS DRAWING IS BASED ON DIMENSIONAL SURVEY INFORMATION PROVIDED BY OTHERS. THE ARCHITECT CANNOT ACCEPT RESPONSIBILITY FOR THE ACCURACY OF THIS SURVEY INFORMATION.

THIS DRAWING SHOULD BE READ IN CONJUNCTION WITH ALL RELEVANT DRAWINGS, SPECIFICATIONS, SCHEDULES AND OTHER CONTRACT INFORMATION ISSUED BY THE ARCHITECT, STRUCTURAL ENGINEER, SERVICES ENGINEER AND ANY OTHER CONSULTANT EMPLOYED OR RETAINED BY THE EMPLOYER IN RESPECT OF THESE WORKS.


IN THE CASE OF NEW WORKS, ALL DIMENSIONS SHOWN ARE TO THE FACE OF MASONRY, METAL OR TIMBER STUD FRAMING, OR THE CENTRE LINE OF STRUCTURAL STEEL MEMBERS, UNLESS NOTED OTHERWISE.

DO NOT SCALE FROM THIS DRAWING.


REPORT ANY DISCREPANCIES, CONFLICTS, ERRORS OR OMISSIONS TO THE CA AND SEEK DIRECTIONS BEFORE PROCEEDING.

CONFIRM ALL DIMENSIONS AND LEVELS ON SITE PRIOR TO COMMENCING WORK. IF IN DOUBT ASK!

THIS DRAWING REMAINS THE COPYRIGHT OF **BURRELL FOLEY FISCHER LLP**

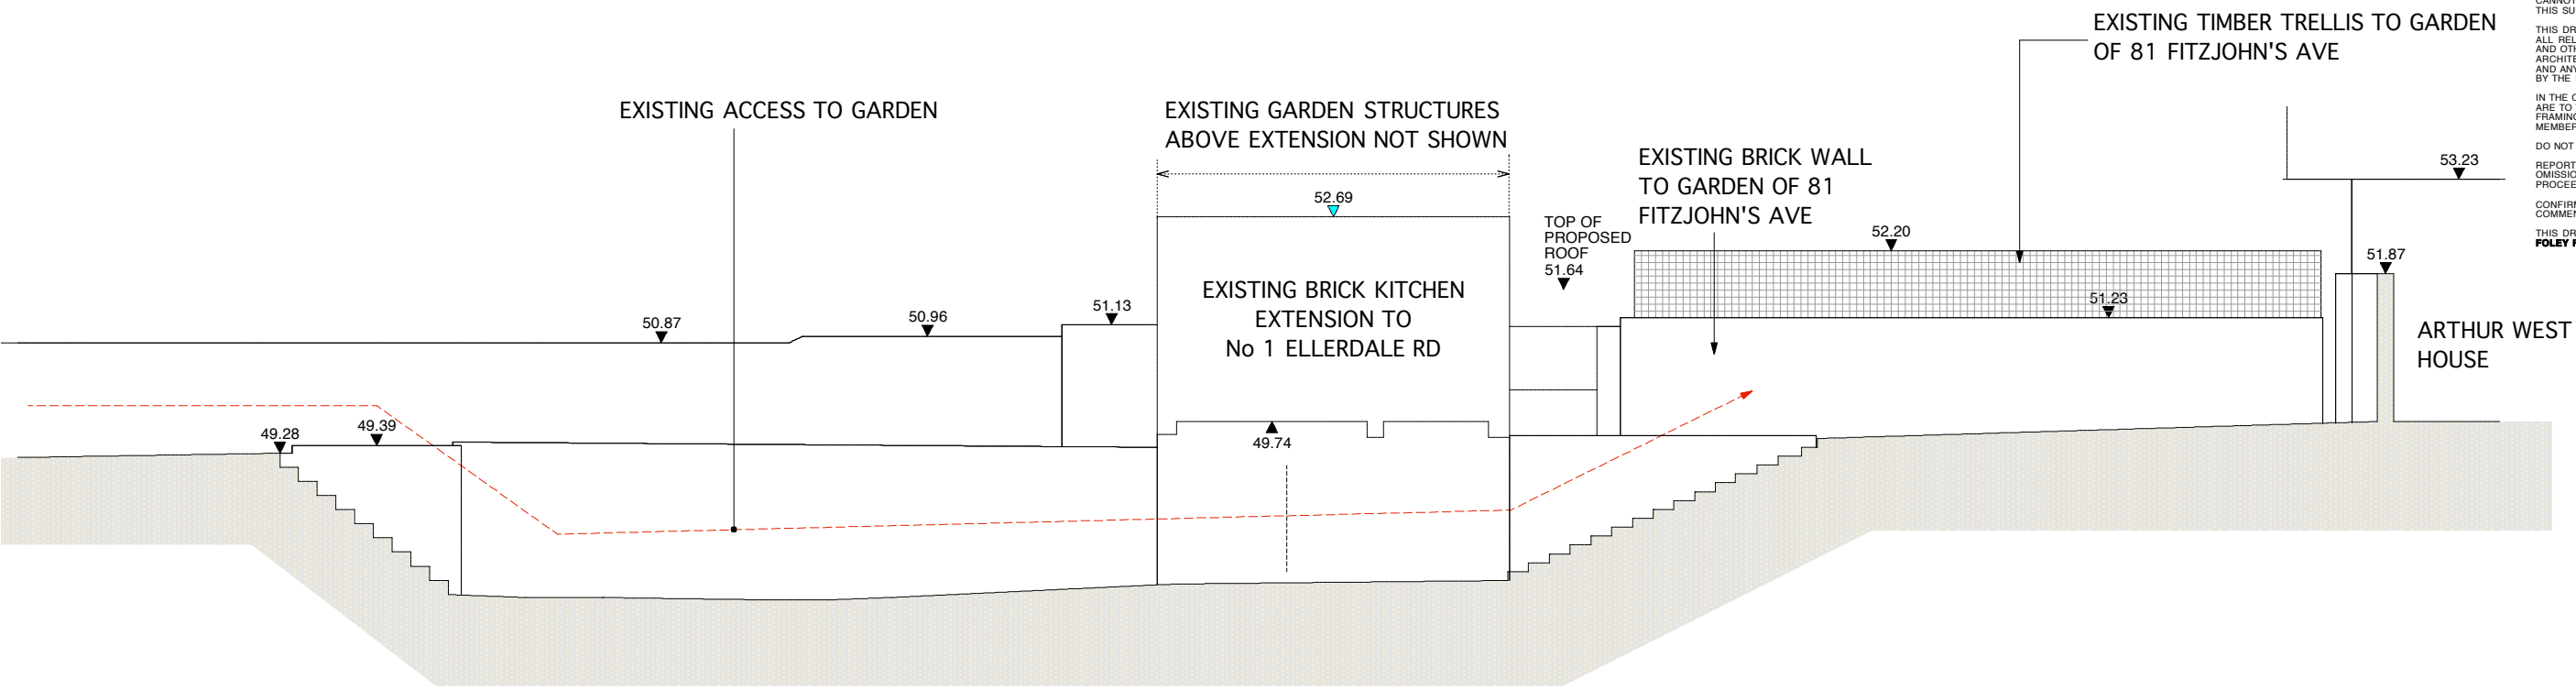

EXISTING SECTION A-A
SCALE 1:50 @ A1, 1:100 @ A3

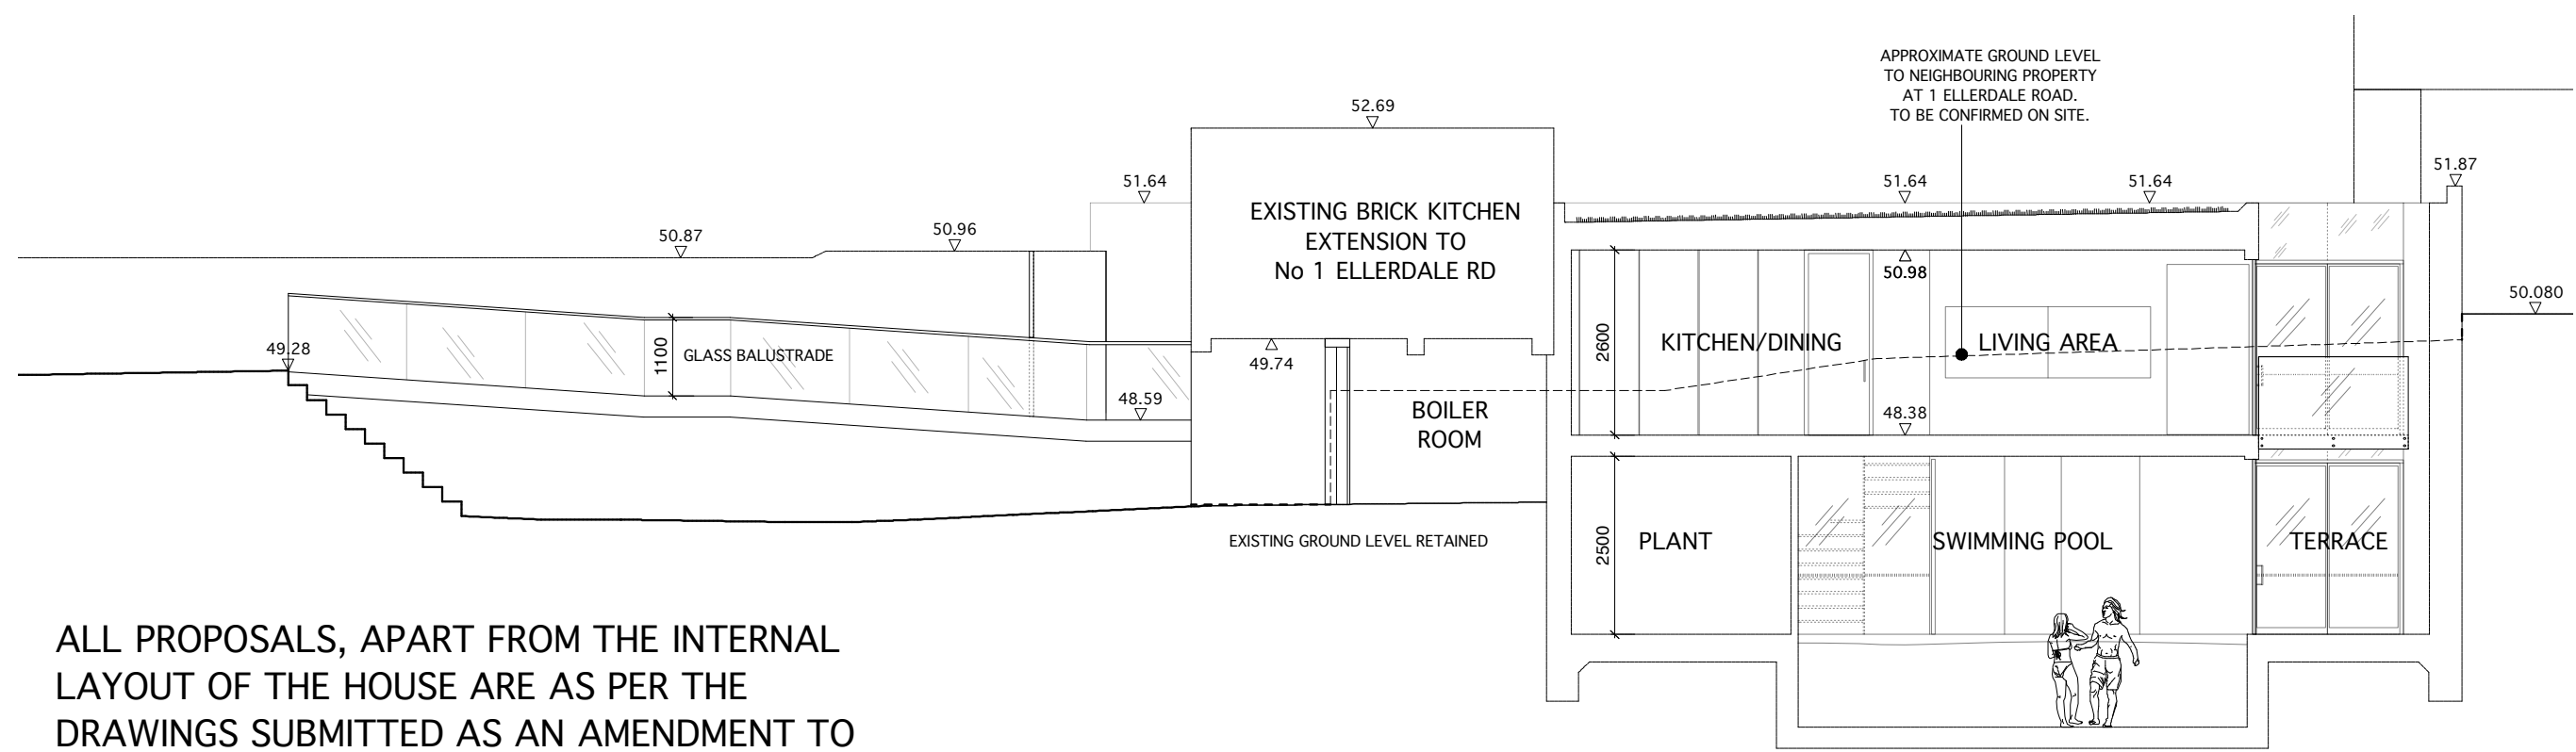

PROPOSED SECTION A-A
SCALE 1:50 @ A1, 1:100 @ A3

ALL PROPOSALS, APART FROM THE INTERNAL LAYOUT OF THE HOUSE ARE AS PER THE DRAWINGS SUBMITTED AS AN AMENDMENT TO APPLICATION 2010/5841/P WHICH WAS SUBSEQUENTLY APPROVED FOR PLANNING PERMISSION. THE INTERNAL LAYOUT OF THE HOUSE & THE ROOF PLAN HAVE BEEN REVISED & A NEW BASEMENT LEVEL HAS BEEN ADDED

P1	PLANNING ISSUE	SR	JB	03.12.12
REV NO:	REV DETAILS:	BY:	CHKD:	DATE:
PLANNING ISSUE				
DO NOT SCALE OFF THIS DRAWING				
BURRELL . FOLEY . FISCHER . LLP				
BURRELL FOLEY FISCHER LLP ARCHITECTS & URBAN DESIGNERS				
CARLOW HOUSE CARLOW STREET NW1 7LH				
TEL 020 7755 6868 FAX 020 7263 0548 E-MAIL mail@biff-architects.co.uk				
WEB www.biff-architects.co.uk BLOG biff-architects.blogspot.com				
JOB:	THE GARDEN HOUSE 1 ELLERDALE ROAD, HAMPSTEAD			
FOR:	GEORG AND BABETTE GALBERG			
AT:	15 C CLEVELAND SQUARE LONDON, W2 6DG			
DRAWING TITLE: EXISTING & PROPOSED SECTION A-A				
DATE:	26.05.11	SCALE:	1:100@A3	
DRAWN BY:	SR	CHECKED BY:	JB	
JOB NO:	BFF/777 (B)	DWG NO:	AL(0)300.P1	
Copyright ©				