

ALL PROPOSALS, APART FROM THE INTERNAL LAYOUT OF THE HOUSE ARE AS PER THE DRAWINGS SUBMITTED AS AN AMENDMENT TO APPLICATION 2010/5841/P WHICH WAS SUBSEQUENTLY APPROVED FOR PLANNING PERMISSION. THE INTERNAL LAYOUT OF THE HOUSE & THE ROOF PLAN HAVE BEEN REVISED & A NEW BASEMENT LEVEL HAS BEEN ADDED

THIS DRAWING IS BASED ON DIMENSIONAL SURVEY INFORMATION PROVIDED BY OTHERS. THE ARCHITECT CANNOT ACCEPT RESPONSIBILITY FOR THE ACCURACY OF THIS SURVEY INFORMATION.

THIS DRAWING SHOULD BE READ IN CONJUNCTION WITH ALL RELEVANT DRAWINGS, SPECIFICATIONS, SCHEDULES AND OTHER CONTRACT INFORMATION ISSUED BY THE ARCHITECT, STRUCTURAL ENGINEER, SERVICES ENGINEER AND ANY OTHER CONSULTANT EMPLOYED OR RETAINED BY THE EMPLOYER IN RESPECT OF THESE WORKS.


IN THE CASE OF NEW WORKS, ALL DIMENSIONS SHOWN ARE TO THE FACE OF MASONRY, METAL OR TIMBER STUD FRAMING, OR THE CENTRE LINE OF STRUCTURAL STEEL MEMBERS, UNLESS NOTED OTHERWISE.

DO NOT SCALE FROM THIS DRAWING.

REPORT ANY DISCREPANCIES, CONFLICTS, ERRORS OR OMISSIONS TO THE CA AND SEEK DIRECTIONS BEFORE PROCEEDING.


CONFIRM ALL DIMENSIONS AND LEVELS ON SITE PRIOR TO COMMENCING WORK. IF IN DOUBT ASK!

THIS DRAWING REMAINS THE COPYRIGHT OF **BURRELL FOLEY FISCHER LLP**

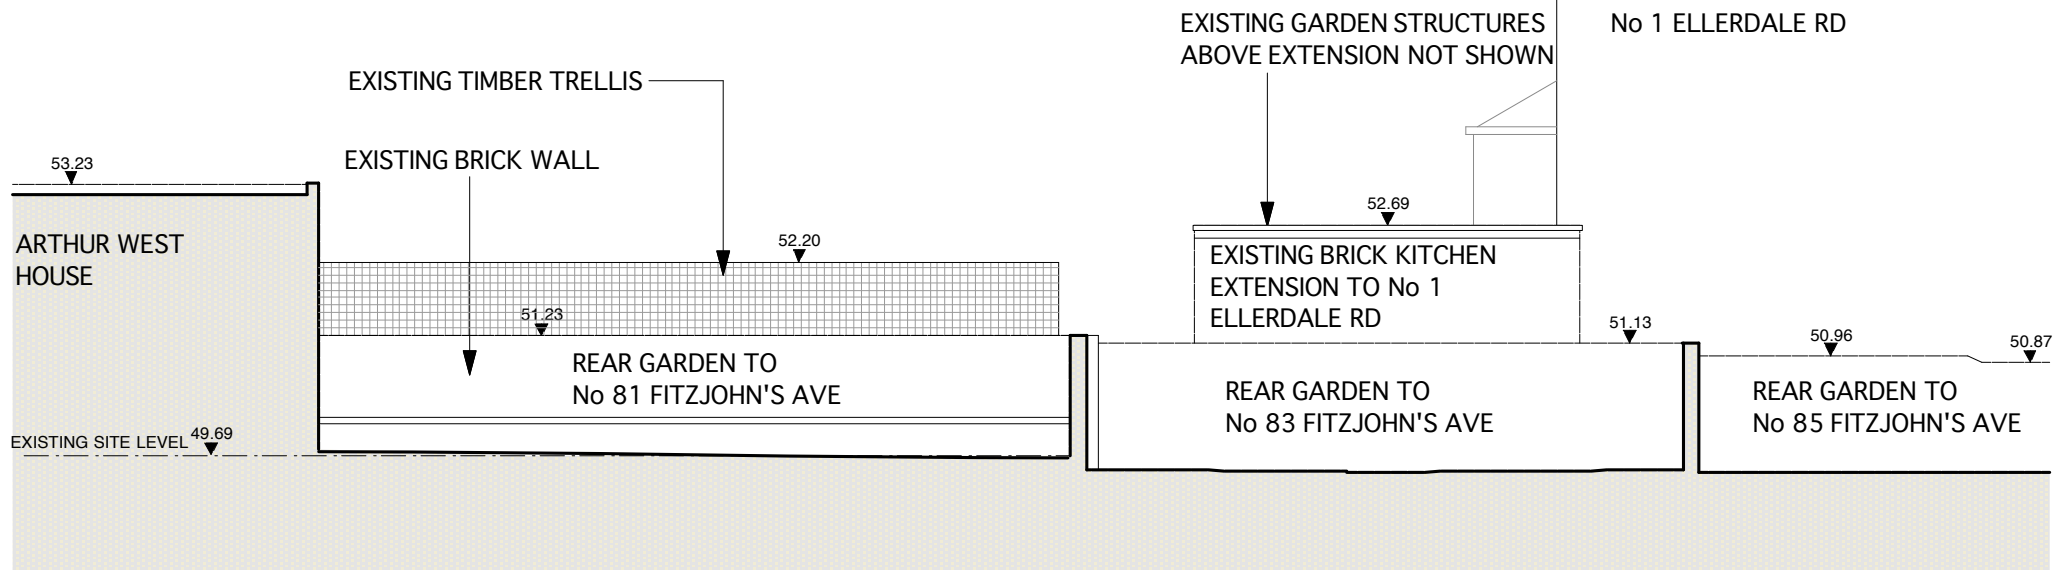

EXISTING ELEVATION VIEW B

VIEW FROM GARDEN OF No 81 FITZJOHN'S AVE
SHOWING EXISTING BOUNDARY FENCES AND WALLS

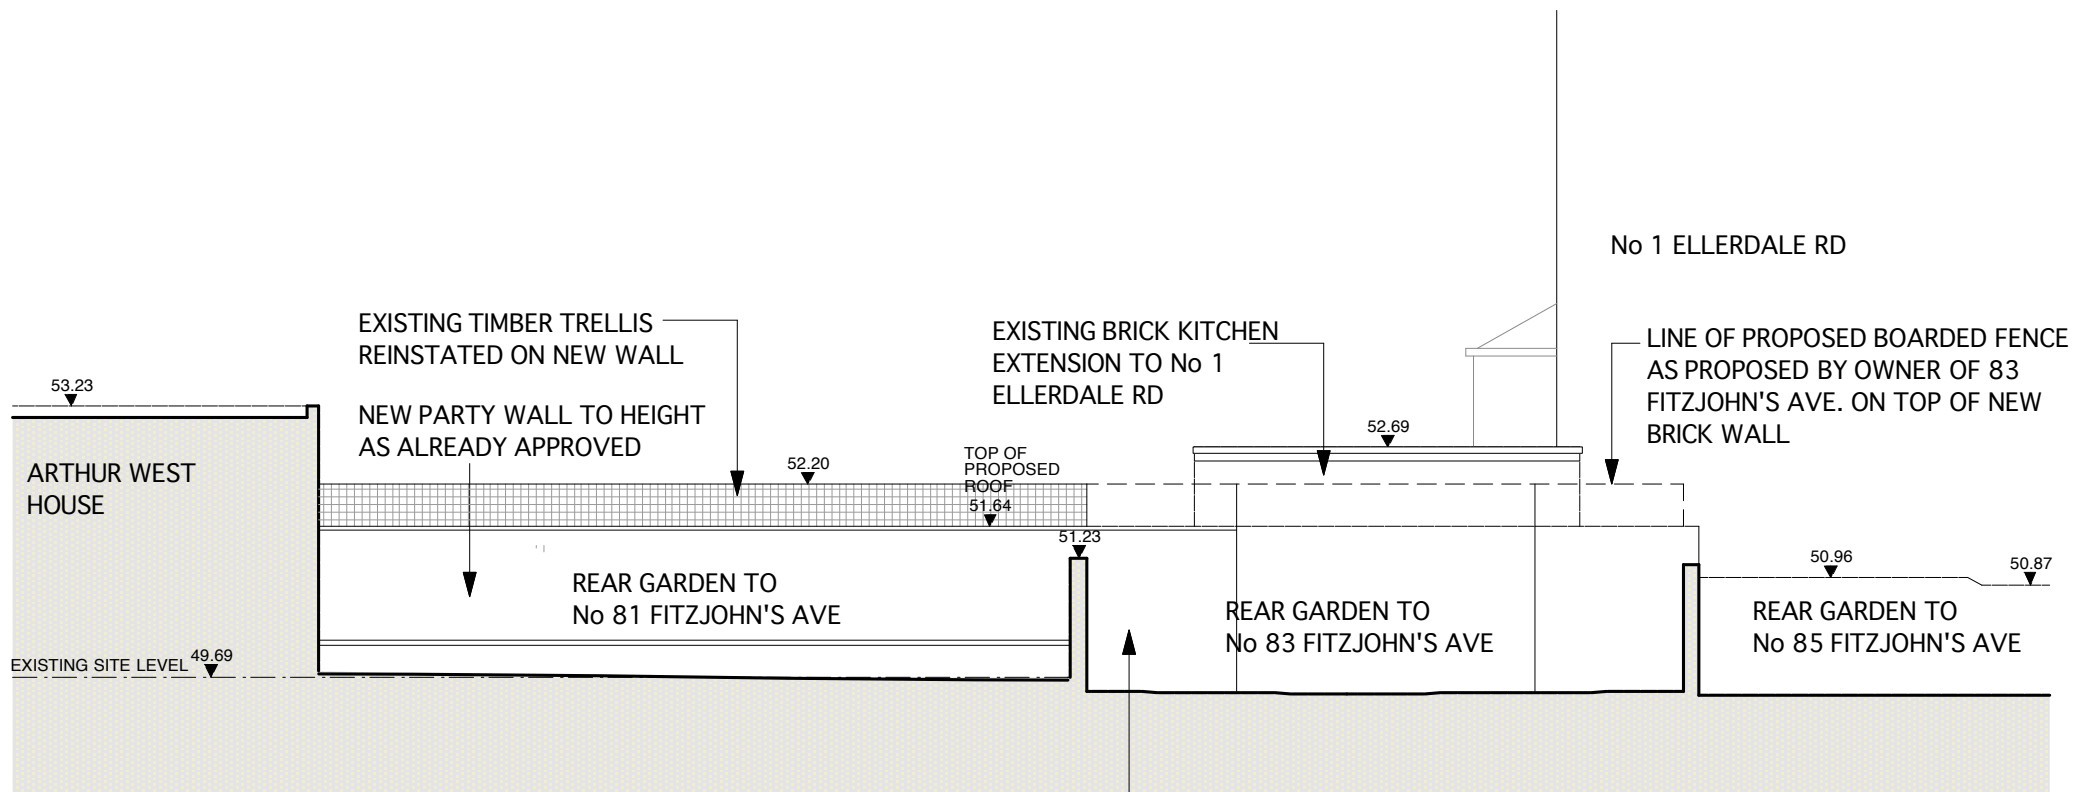

NEW PARTY WALL TO REAR OF GARDEN TO No 83 FITZJOHN'S AVE. BRICK FINISH TO MATCH EXISTING WALLS. HEIGHT TO BE SAME AS APPROVED PARAPET HEIGHT OF NEW DWELLING

PROPOSED ELEVATION VIEW B

VIEW FROM GARDEN OF No 81 FITZJOHN'S AVE
SHOWING EXISTING BOUNDARY FENCES AND WALLS

Note existing trees and plants not shown



P1 PLANNING ISSUE SR JB 03.12.12

REV NO: REV DETAILS: BY: CHKD: DATE:

PLANNING

DO NOT SCALE OFF THIS DRAWING

BURRELL . FOLEY . FISCHER LLP
BURRELL FOLEY FISCHER LLP - ARCHITECTS & URBAN DESIGNERS
YORK CENTRAL - 70-78 YORK WAY - LONDON N1 9AG
TEL 020 7713 5333 - FAX 020 7713 5444 - E-MAIL: mail@bff-architects.co.uk
WEB www.bff-architects.co.uk

JOB: ELLERDALE ROAD

FOR: GEORG & BABETTE GALBERG

AT: 1 ELLERDALE ROAD
LONDON NW3

DRAWING TITLE: ELEVATION VIEW B

DATE: 18.10.10 SCALE: 1:100@A3

DRAWN BY: SR CHECKED BY: JB

JOB NO. BFF/777 (B) DWG NO. AL(0)401.P1

Copyright ©