


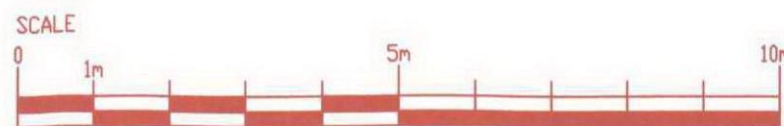

62 BELLAMY DRIVE
STANMORE
MIDDLESEX
HA7 2DA
TEL:0208 907 3590
FAX:0208 907 7332

WEB SITE: www.homesdesignltd.co.uk
MAIL: info@homesdesignltd.co.uk


title	EXISTING ELEVATIONS (SHEET-2)	
contract no.	HD-567	scale 1:100 @ A3
project	165-167 HAVERSTOCK HILL - LONDON NW3 4QT	
drawing no	HD-567/4004	
rev.:		date 11/2012



PICTURES SHOWING EXISTING REAR ELEVATION & MAIN ROOF AREAS NOTING THE ADJOINING PROPERTY (169-HAVERSTOCK HILL) HAS HIGHER ROOF LINE



EXISTING REAR ELEVATION

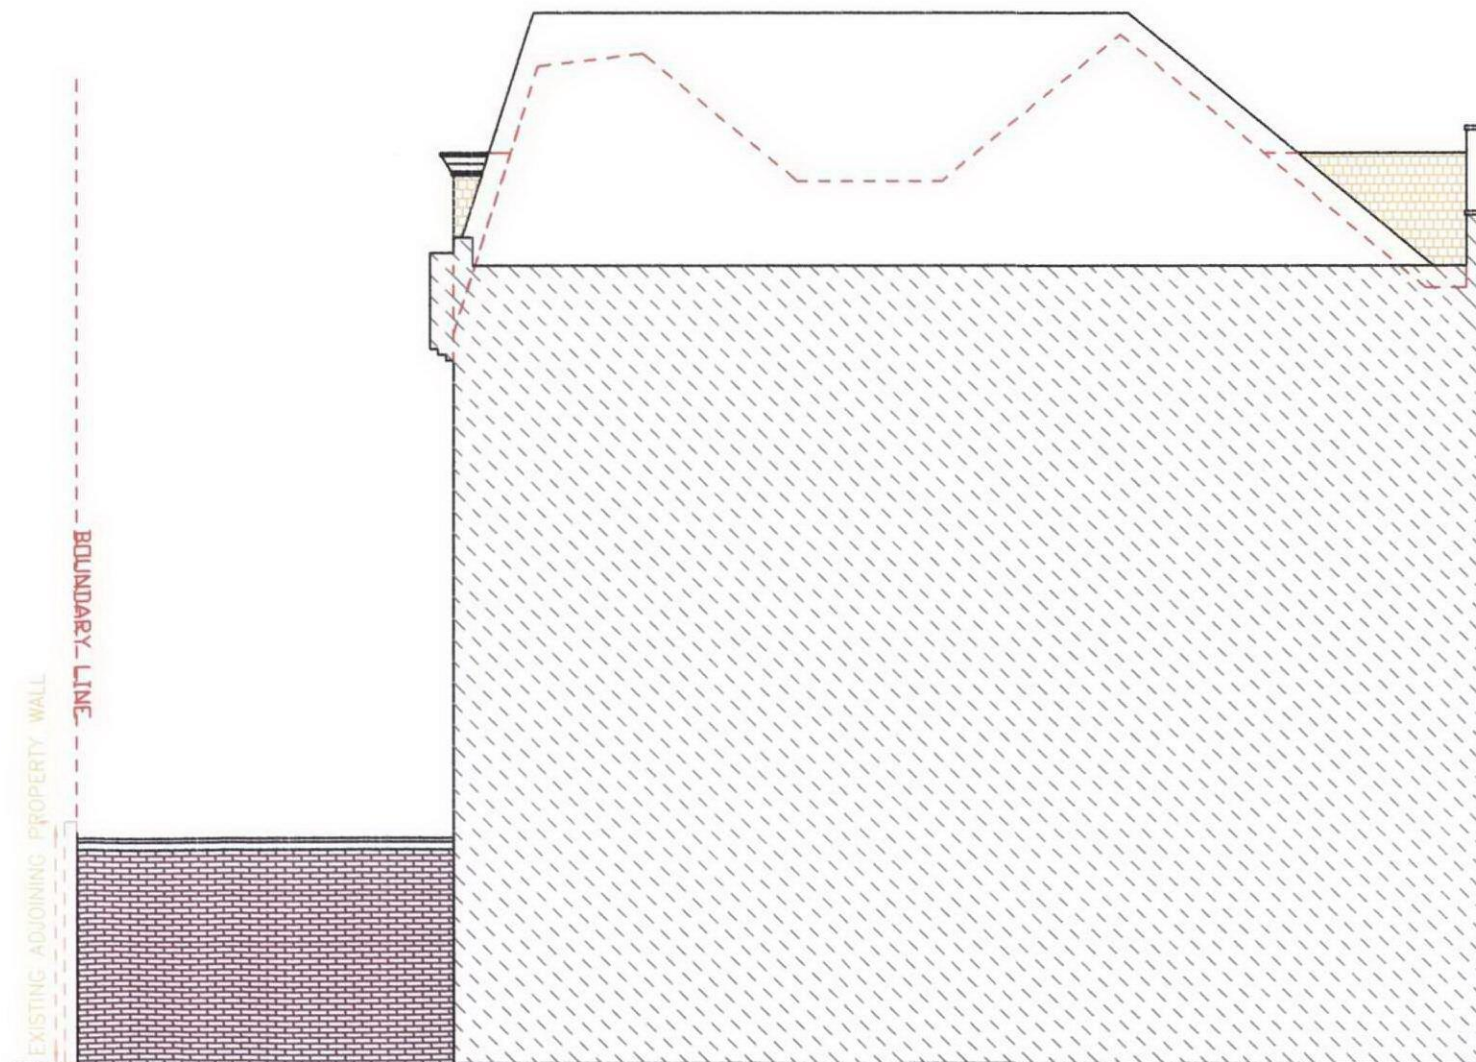

EXISTING SIDE ELEVATION