



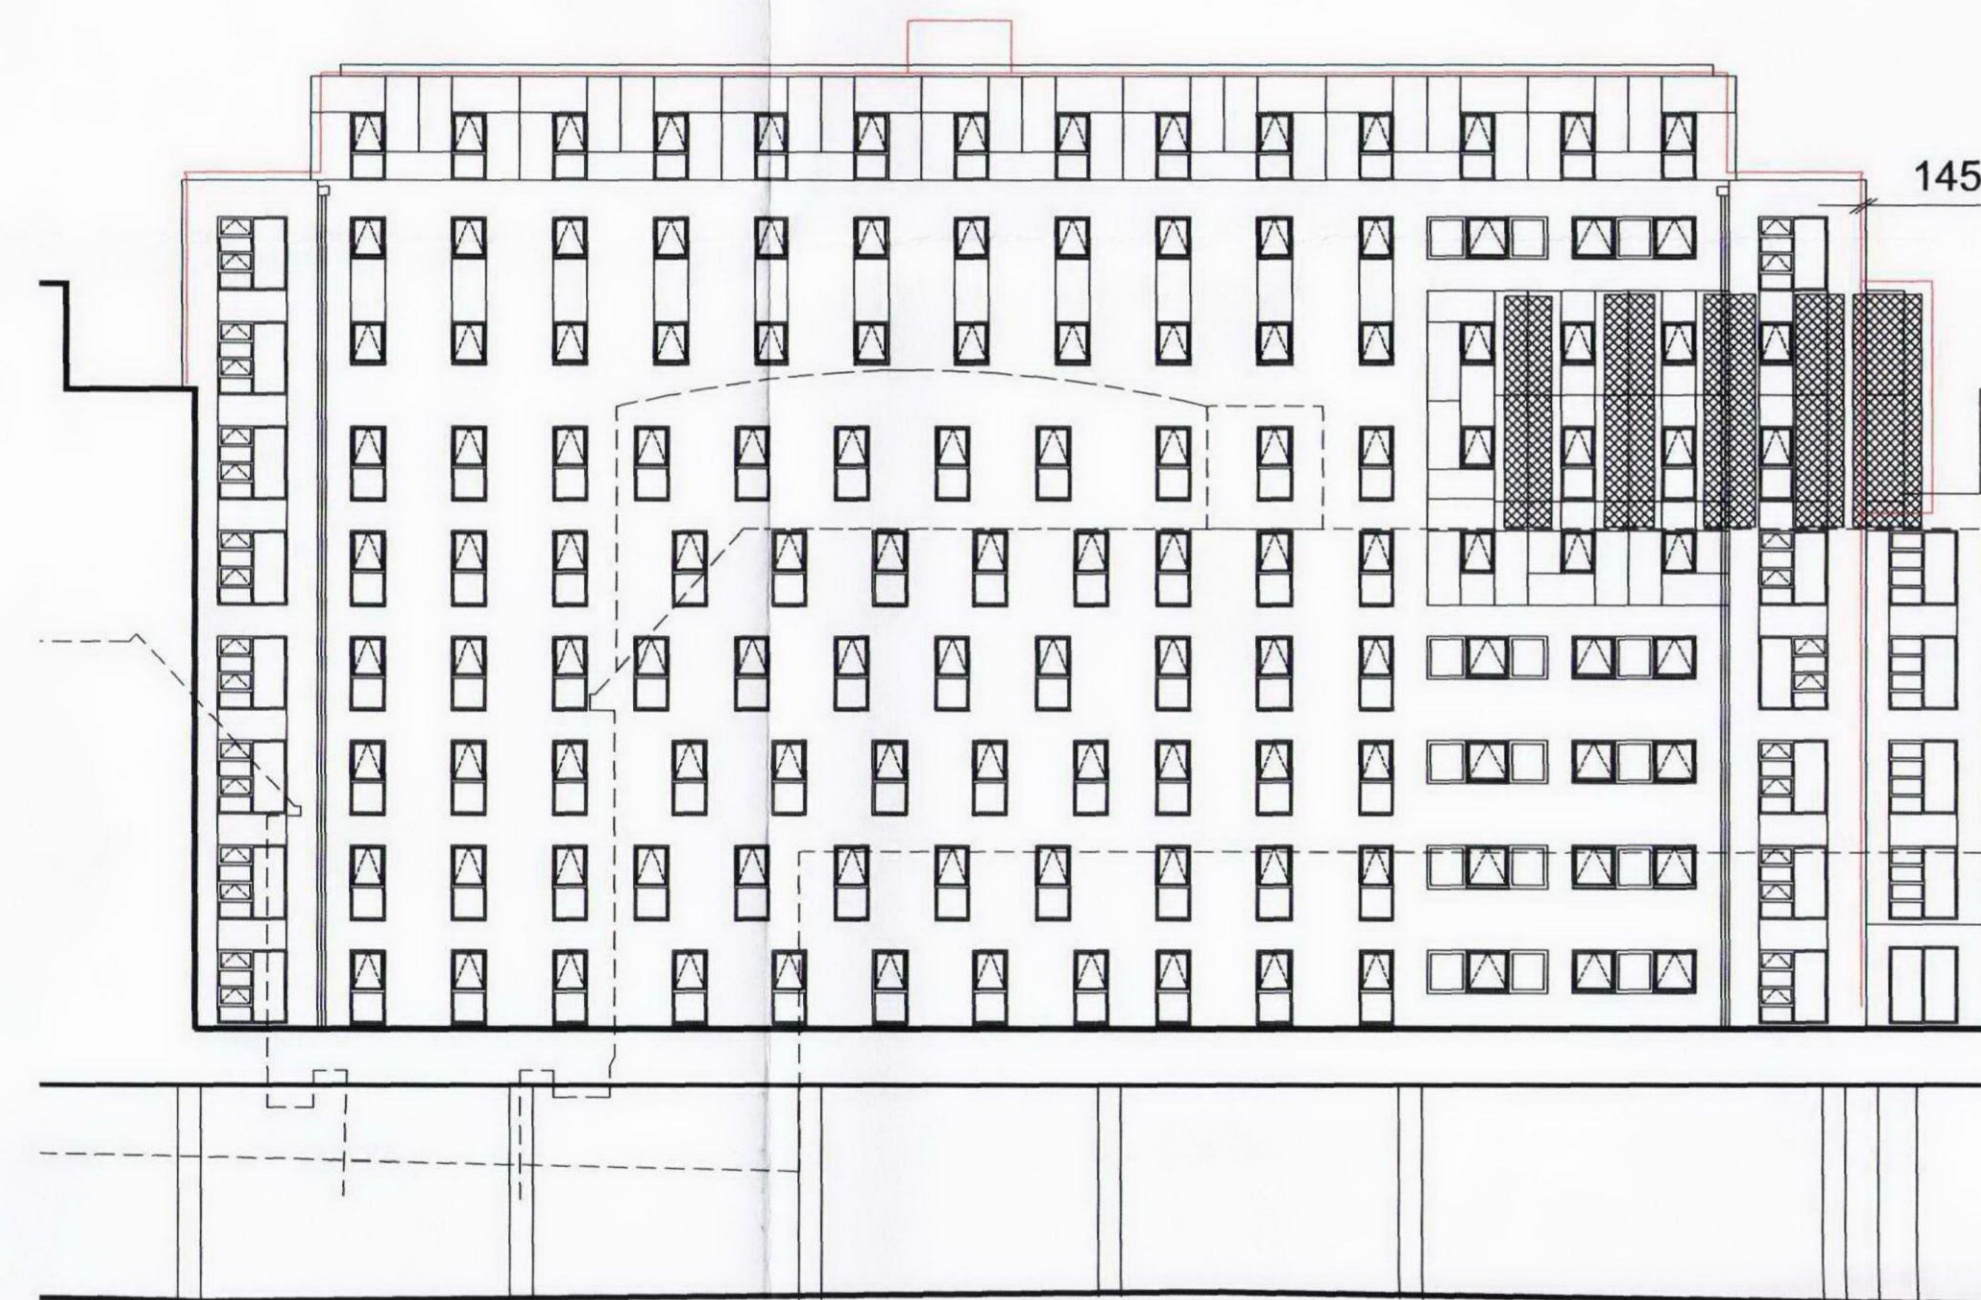


Block B - East Elevation




Block B - West Elevation

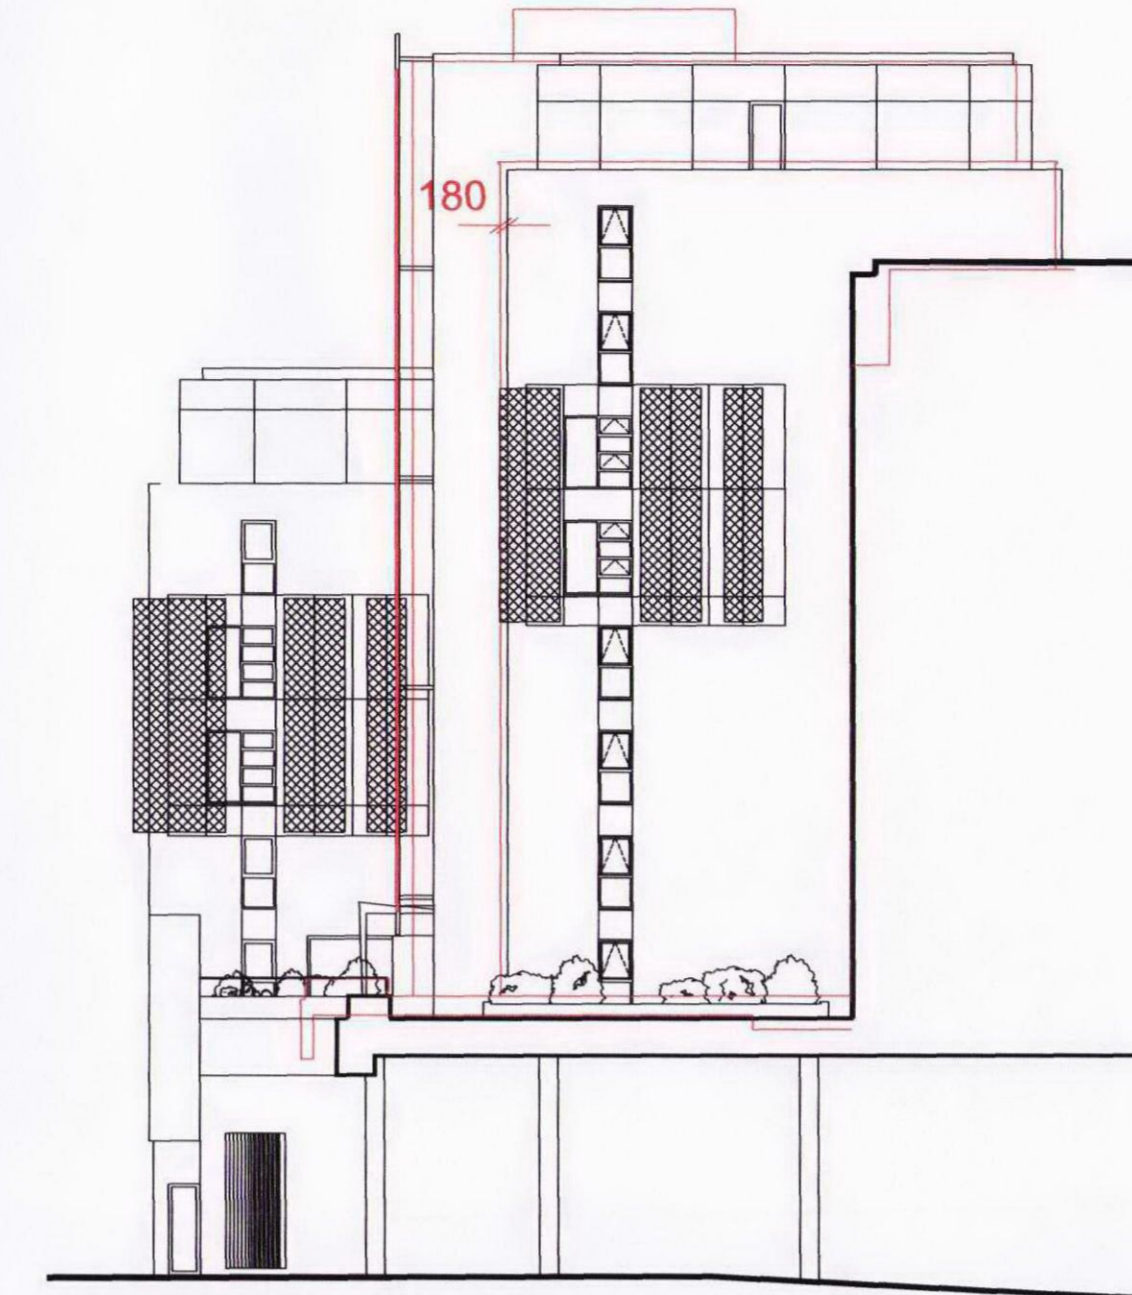

Block B - North Elevation

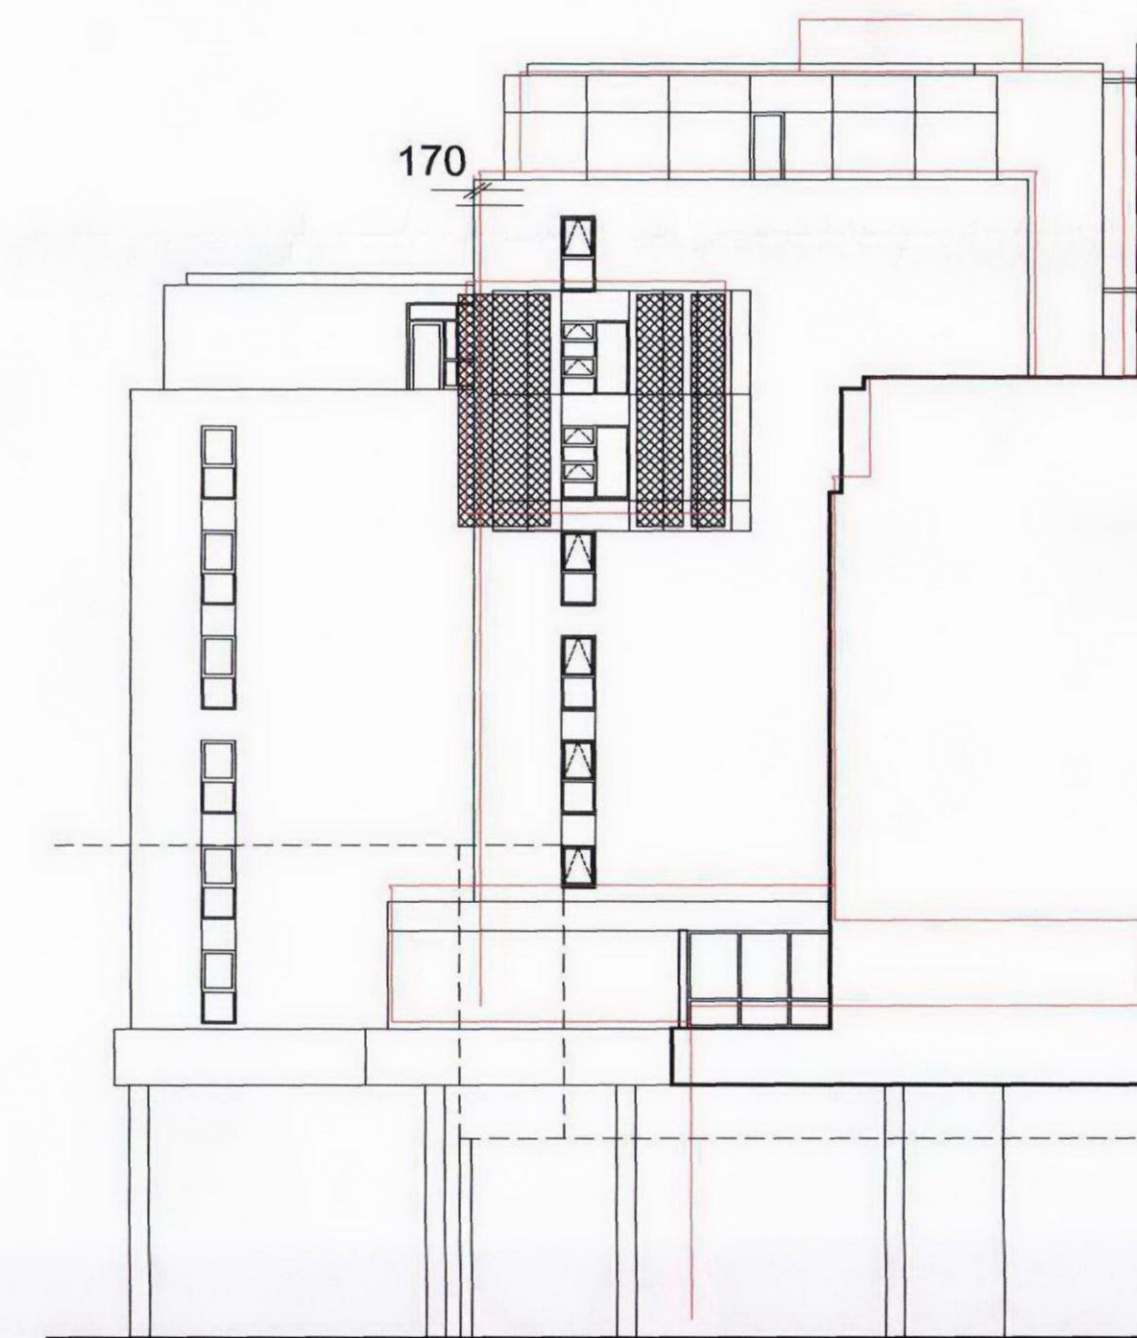

Block B - South Elevation

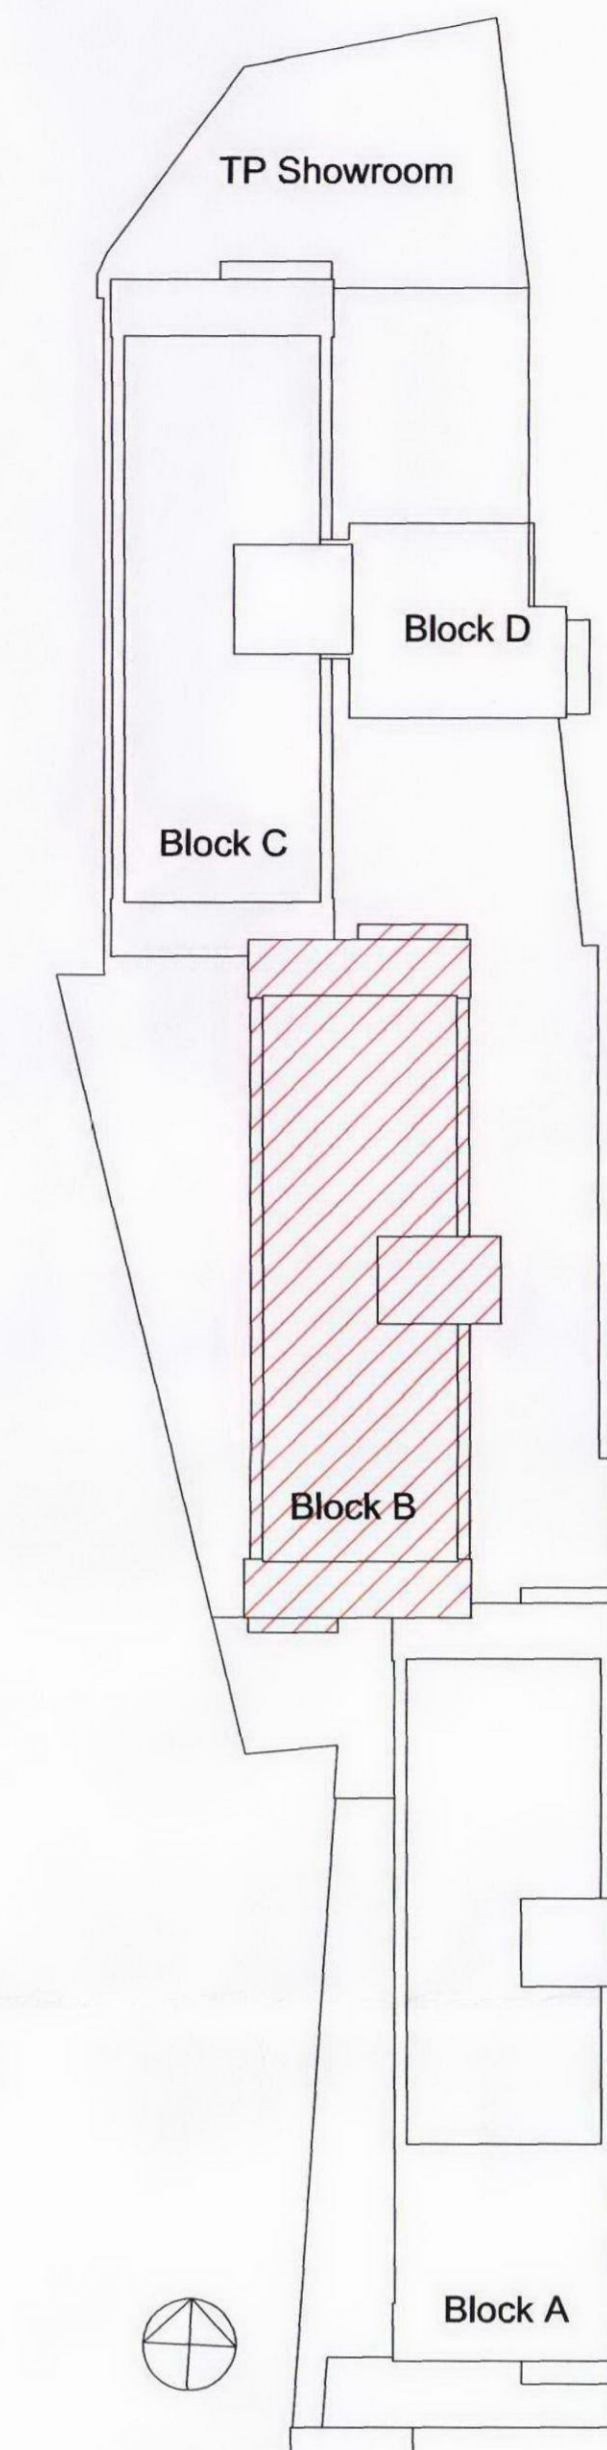

Keyplan 1:500

Red outline denotes DMWR elevations

Black dimension shown where DMWR wall face lies within consented scheme
Red dimension shown where DMWR wall face lies outside consented scheme

Note: Drawings for Illustration Only



Rev	Date	Version Description	Drn	Chk
1	02-11-12	First Issue	ST	SH

SAFETY, HEALTH AND ENVIRONMENTAL INFORMATION
In addition to the hazards/risks normally associated with the type of work detailed on this drawing, refer to Designers Risk Assessment, note the following:
It is assumed that all works will be carried out by a competent contractor working, where appropriate, to an approved method statement.
Use Dimensions - DO NOT SCALE
Contractors Must Verify All Dimensions On Site Before Starting Work
This Drawing Is Copyright

Client Logo

d m w r
Architects
DMWR Architects LLP
South Lane House
Black Horse Road
London SE1 7SU
t: 020 7228 0466
e: mail@dmwr.co.uk
www.dmwr.co.uk

Client
Unita Group
Project Name
Travis Perkins
11-13 St Pancras Way, London, NW1

Drawing Title
Block B
Comparison of DMWR elevation
to consented scheme

Drawing Status
Planning Submission

Drawing Details		DMWR Job No.
FILES		2893
Drawn By	Drawn Date	Checked By
GP	Nov 2012	SH
Drawing Number		Scale @ A1
DMWR/A1/PL-SKT-93		1:200
		Revision
		1