




Block D - East Elevation

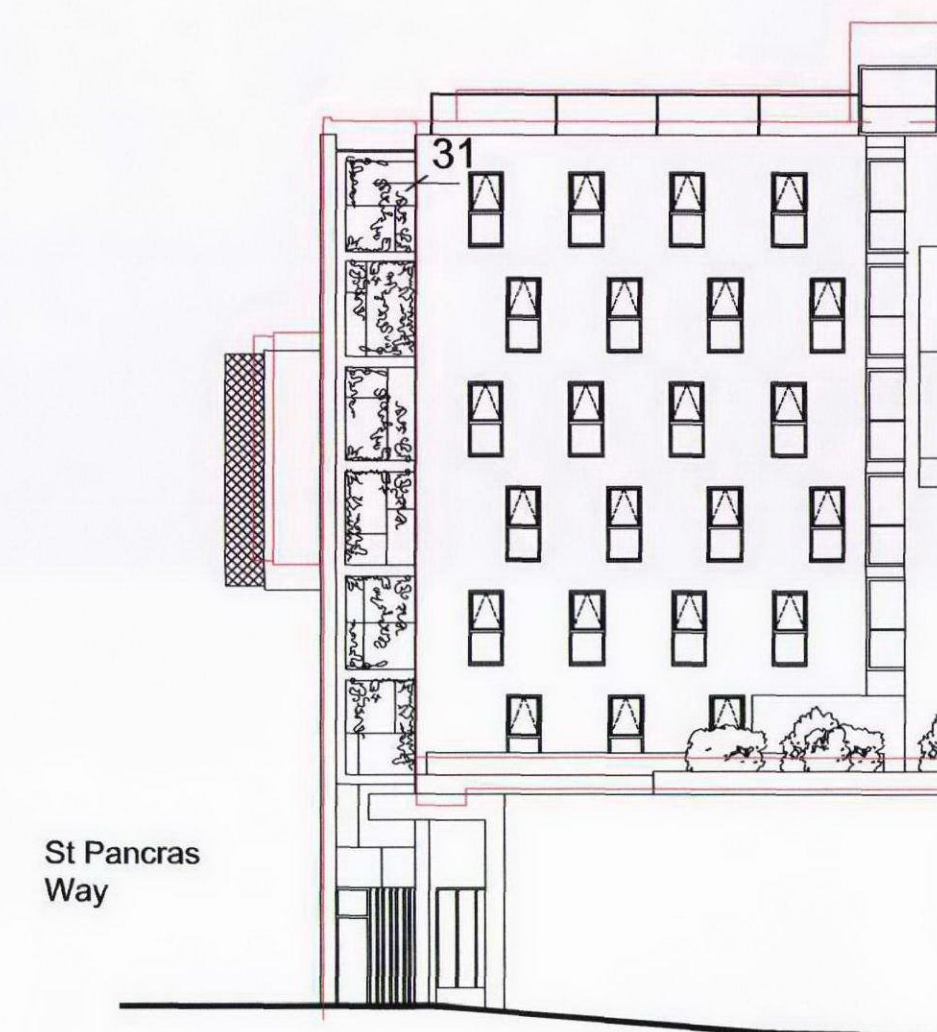

Block D - North Elevation

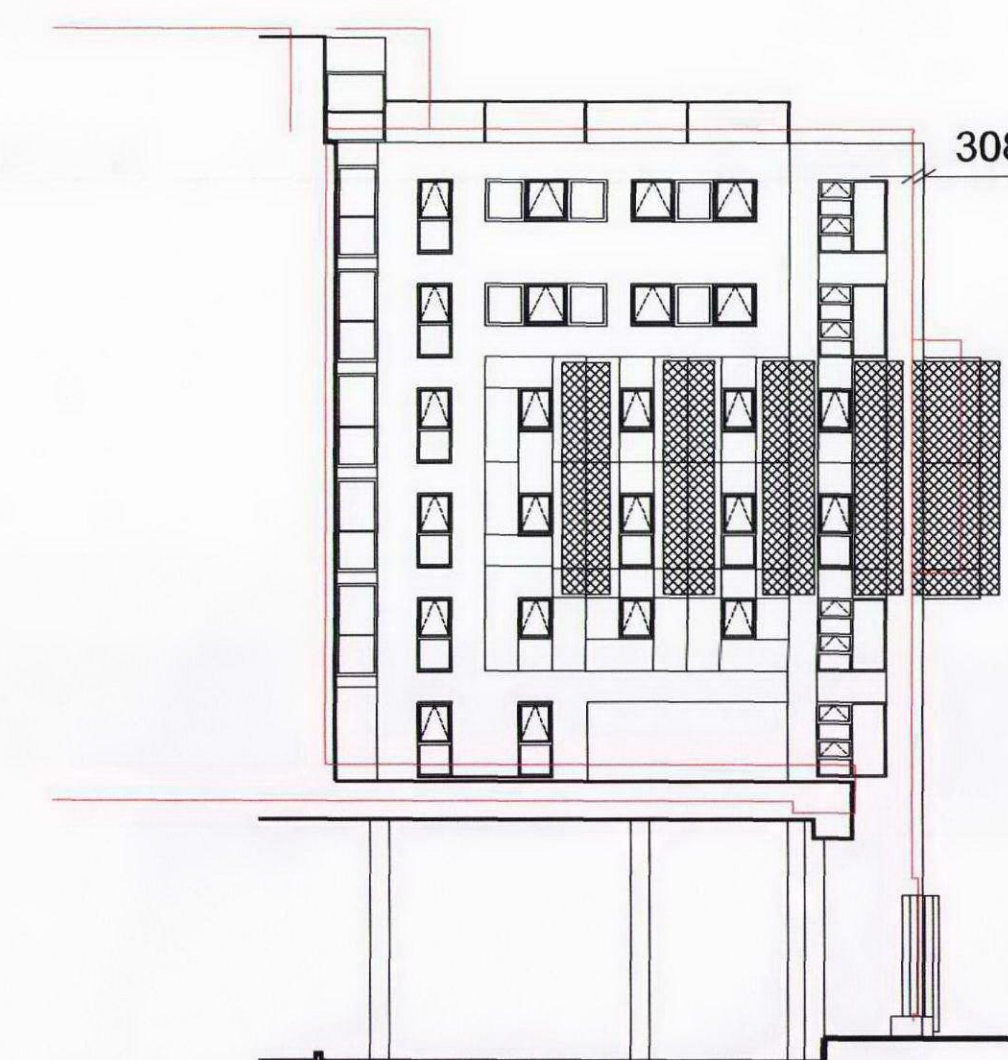

Block D - South Elevation

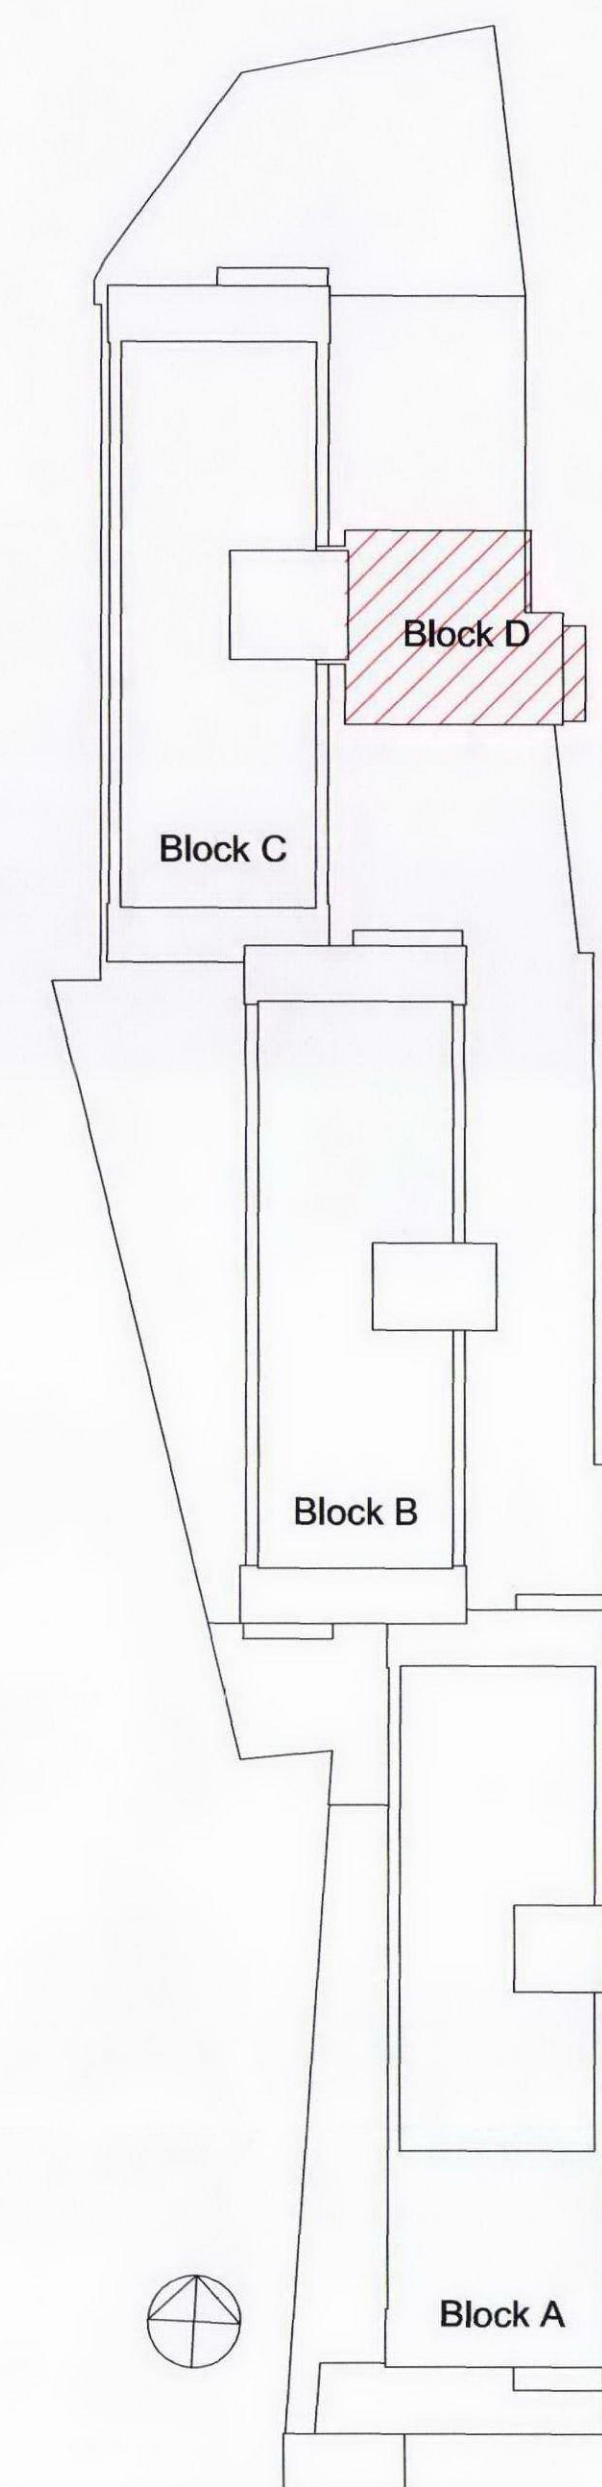


Keyplan 1:500

Red outline denotes DMWR elevations

Black dimension shown where DMWR wall face lies within consented scheme
Red dimension shown where DMWR wall face lies outside consented scheme

Note: Drawings for Illustration Only

 

Rev	Date	Version Description	Dm	Chk
1	02-11-12	First Issue	ST	SH

SAFETY, HEALTH AND ENVIRONMENTAL INFORMATION
In addition to the hazards/risks normally associated with the types of work detailed on this drawing, refer to Designers Risk Assessment, note the following:
It is assumed that all works will be carried out by a competent contractor working, where appropriate, to an approved method statement.
Use Dimensions - DO NOT SCALE
Contractors Must Verify All Dimensions On Site Before Starting Work
This Drawing Is Copyright

Client Logo

dmwr
Architects
DMWR Architects LLP
Southbank House
Blackfriars Road
London SE1 7SU
t: 020 7229 0456
e: info@dmwr.co.uk
www.dmwr.co.uk

Client
Unite Group
Project Name
Travis Perkins
11-13 St Pancras Way, London, NW1
Drawing Title
Blocks D
Comparison of DMWR elevation
to consented scheme

Drawing Status Planning Submission	North
Drawing Details FILES DATES	DMWR Job No. 2893
Drawn By GP	Drawn Date Nov 2012
Checked By SH	Scale @ A1 1:200
Drawing Number DMWR/A1/PL-SKT-95	Revision 1