


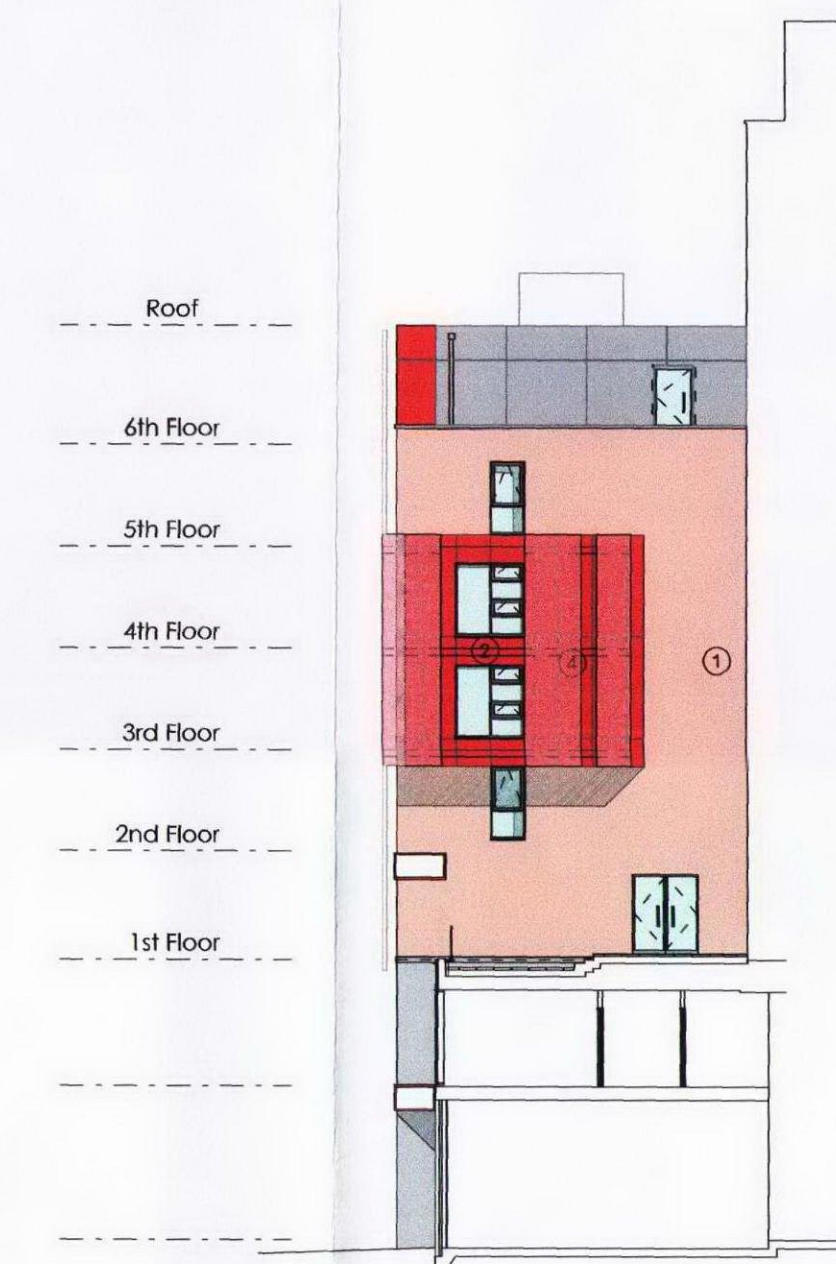

Block A - East Elevation




Block A - North Elevation



Block A - West Elevation



Block A - South Elevation

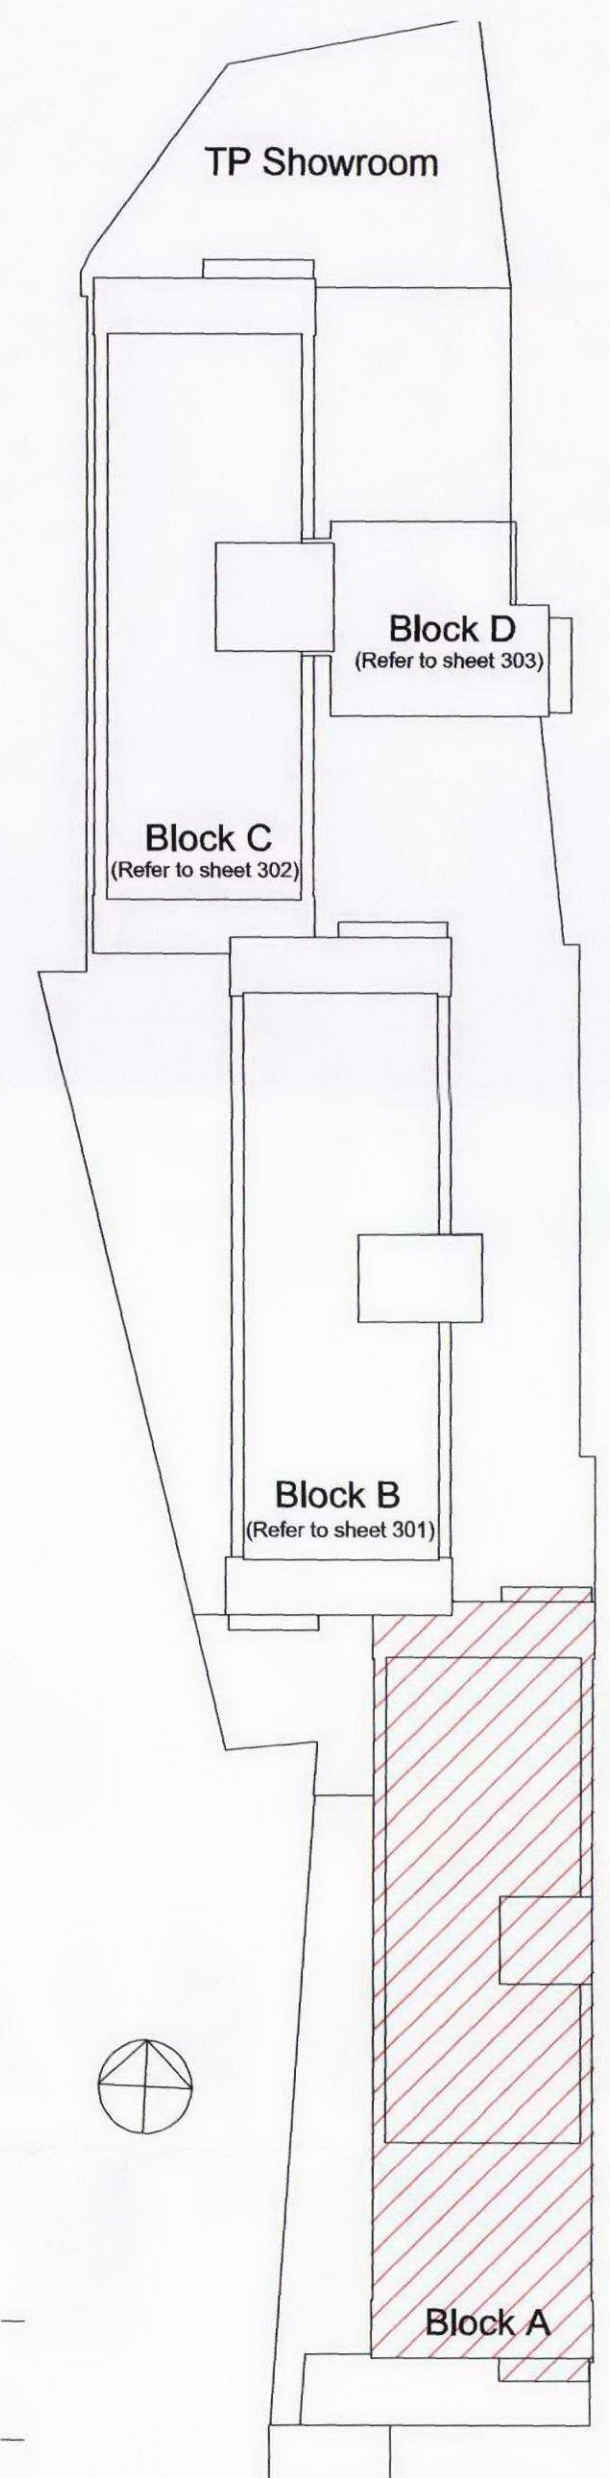


Keyplan 1:500

Key to Materials

- ① Facing brick to Planning Approved sample
- ② Rainscreen panel system, or sim and approved, colours to Planning Approval
- ③ Aluminium PC glazing - to Acoustic & M&E Consultants' performance spec
- ④ Approved PPC coloured metal mesh panelling on suitable framework coloured as approved
- ⑤ Concrete with 20mm render
- ⑥ Semi-opaque glazing



Rev	Date	Version Description	Dim	Chk
/	06-11-12	First Issue	ST	SH

<p><b>SAFETY, HEALTH AND ENVIRONMENTAL INFORMATION</b></p> <p>In addition to the hazards/risks normally associated with the types of work detailed on this drawing, refer to Designers Risk Assessment, note the following :</p> <p><i>It is assumed that all works will be carried out by a competent contractor working, where appropriate, to an approved method statement</i></p> <p>Use Dimensions - DO NOT SCALE</p> <p>Contractors Must Verify All Dimensions On Site Before Starting Work</p> <p>This Drawing Is Copyright</p>	<p>Client Logo</p> <div><p><b>d m w r</b> Architects DMWR Architects LLP Southbank House Blackfriars Road London SE1 7SU t: 020 7528 0456 e: mail@dmwr.co.uk www.dmw.co.uk</p></div>	<p>Client Unite Group</p> <p>Project Name Travis Perkins 11-13 St Pancras Way, London, NW1</p> <p>Drawing Title <b>Elevations as Proposed : Block A</b></p>	<table><tr><td colspan="2">Drawing Status <b>Planning Submission</b></td><td>North</td></tr><tr><td colspan="2">Drawing Details FILES DATES</td><td>DMWR Job No. 2893</td></tr><tr><td>Drawn By JH</td><td>Drawn Date 23-10-2012</td><td>Checked By JA</td></tr><tr><td colspan="2">Drawing Number <b>DMWR/A1/PL-300</b></td><td>Scale @ A1 1:200</td></tr><tr><td colspan="2"></td><td>Revision /</td></tr></table>	Drawing Status <b>Planning Submission</b>		North	Drawing Details FILES DATES		DMWR Job No. 2893	Drawn By JH	Drawn Date 23-10-2012	Checked By JA	Drawing Number <b>DMWR/A1/PL-300</b>		Scale @ A1 1:200			Revision /
Drawing Status <b>Planning Submission</b>		North																
Drawing Details FILES DATES		DMWR Job No. 2893																
Drawn By JH	Drawn Date 23-10-2012	Checked By JA																
Drawing Number <b>DMWR/A1/PL-300</b>		Scale @ A1 1:200																
		Revision /																