


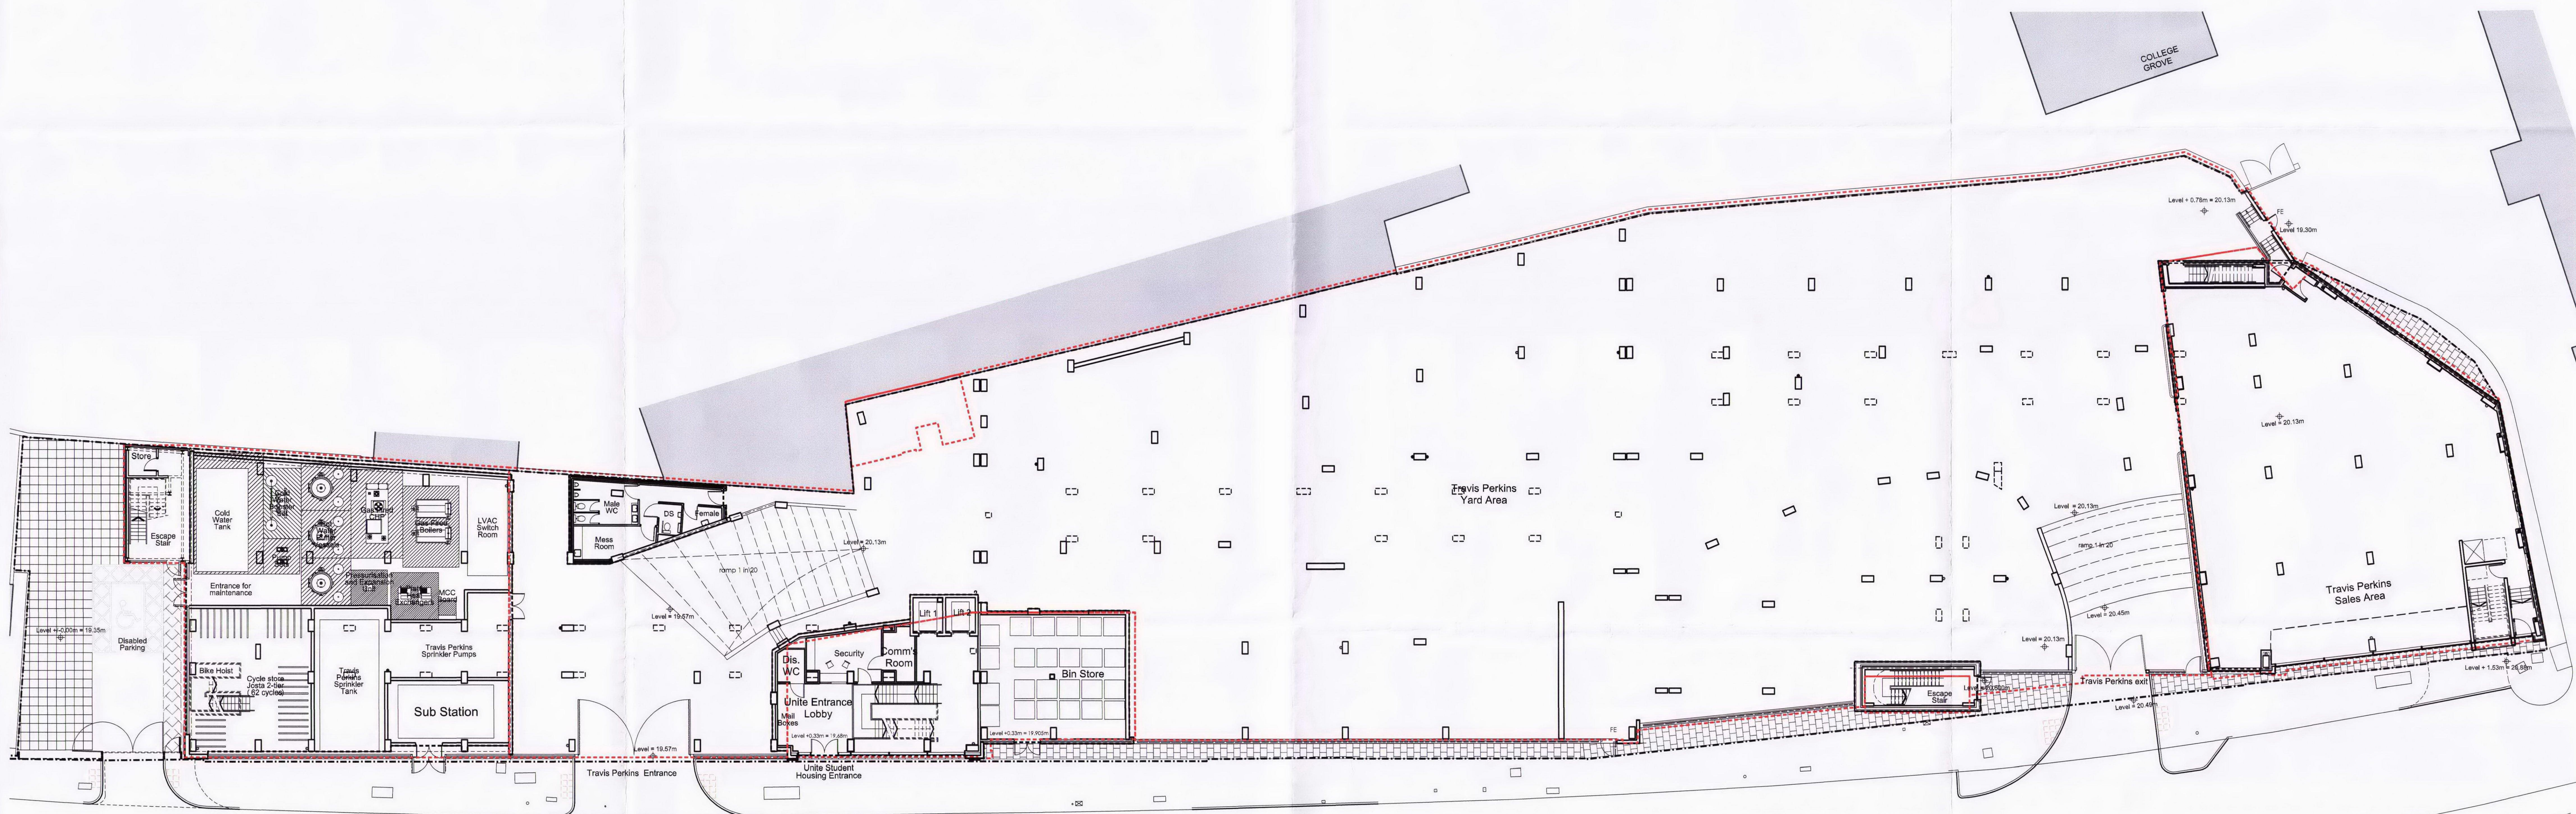

----- Denotes outline of GEA of consented scheme

Drawing for illustration only

Rev	Date	Version Description	Dim	Chk
01	11-12	First Issue	AS	SK

SAFETY, HEALTH AND ENVIRONMENTAL INFORMATION In addition to the information normally associated with the types of work described on this drawing, refer to Designers Risk Assessment, below the following: Use Dimensions - DO NOT SCALE Contractors Must Verify All Dimensions On Site Before Starting Work This Drawing is Copyright		Client Group Unit Group Project Name Travis Perkins 11-13 St Pancras Way, London, NW1 Drawing Title Ground Floor Plan with outline of consented scheme	Drawing Status Planning Submission Drawing Details SPS-13 S04TES Drawn By AS Drawn Date Nov 2012 Checked By JA Scale 1:150 Revision 1
---	--	---	--

ISO A0 Landscape