




62 BELLAMY DRIVE
STANMORE
MIDDLESEX
HA7 2DA
TEL:0208 907 3590
FAX:0208 907 7332

WEB SITE: www.homesdesignltd.co.uk
EMAIL: info@homesdesignltd.co.uk

title		PROPOSED ELEVATIONS (SHEET-1)	
contract no.	HD-567	scale	1:100 @ A3
project	165 -167 HAVERSTOCK HILL - LONDON NW3 4QT		
drawing no	HD-567/4008		
rev.:		date	11/2012



PROPOSED FRONT ELEVATION

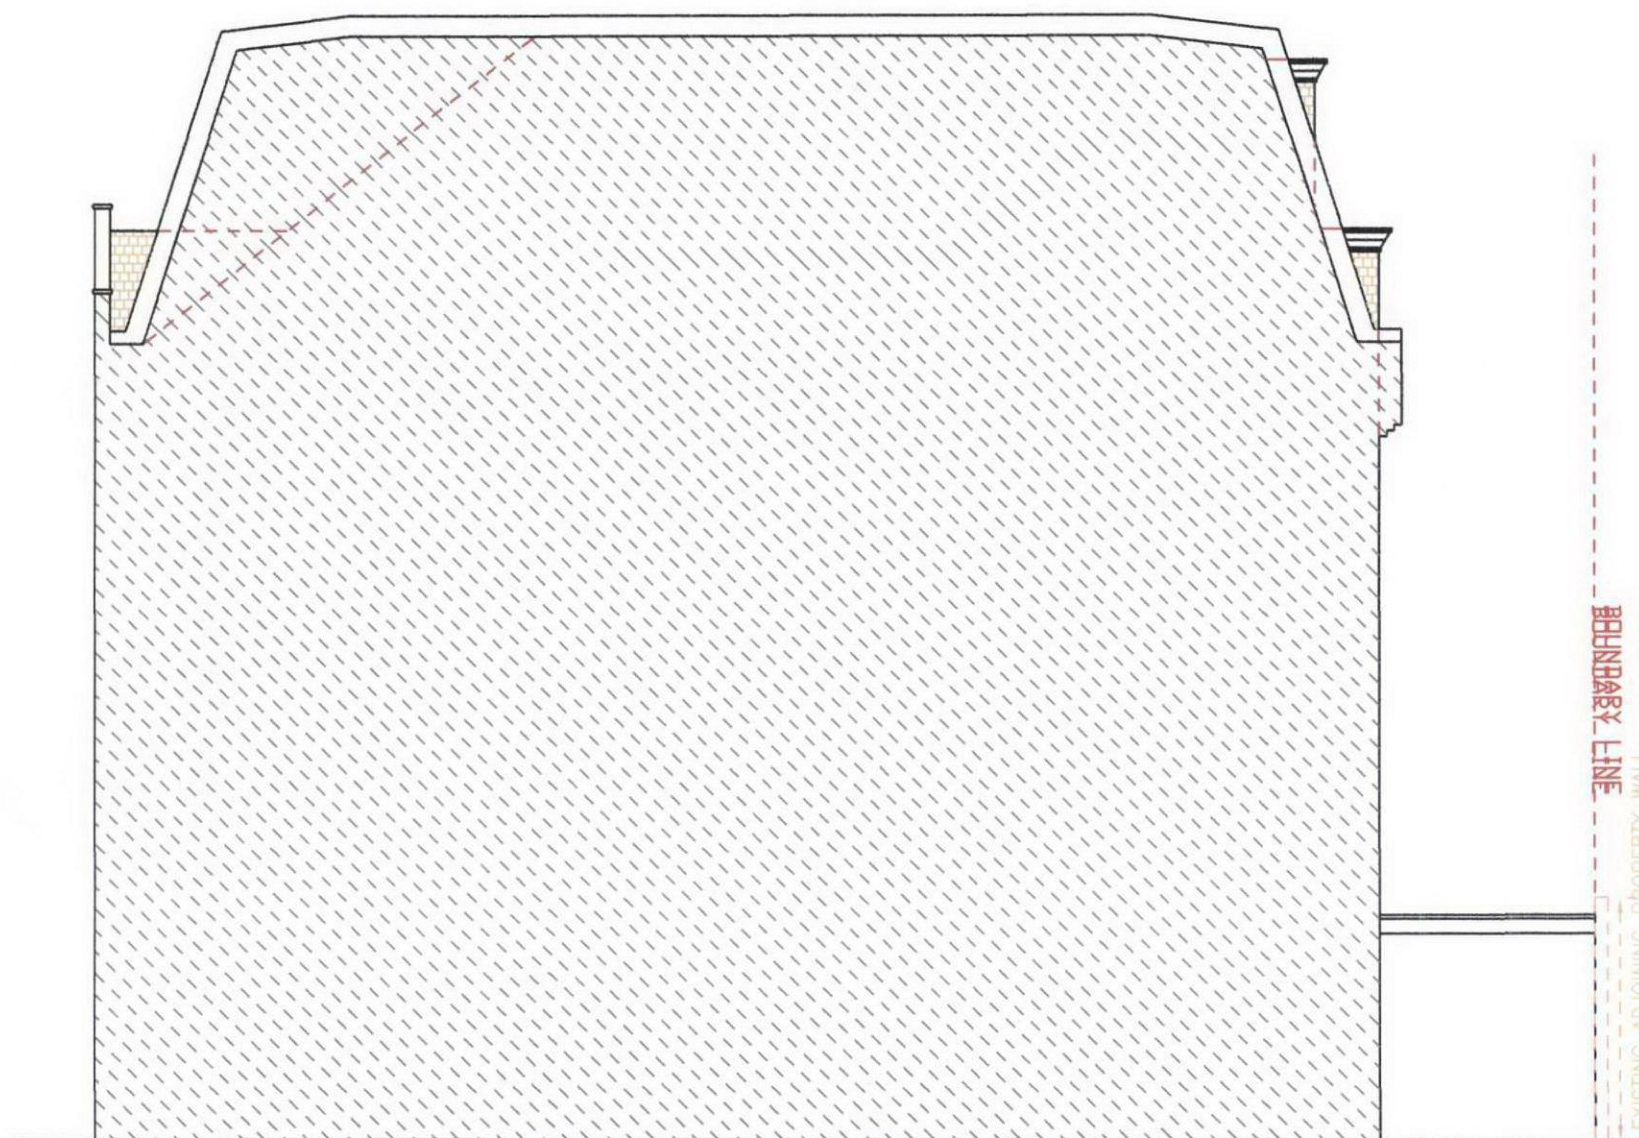

PROPOSED SIDE ELEVATION