




62 BELLAMY DRIVE
STANMORE
MIDDLESEX
HA7 2DA
TEL:0208 907 3590
FAX:0208 907 7332

WEB SITE: www.homesdesignltd.co.uk
EMAIL: info@homesdesignltd.co.uk

title PROPOSED ELEVATIONS (SHEET-2)	
contract no. HD-567	scale 1:100 @ A3
project 165 -167 HAVERSTOCK HILL - LONDON NW3 4QT	
drawing no HD-567/4009	
rev.:	date 11/2012



PROPOSED REAR ELEVATION

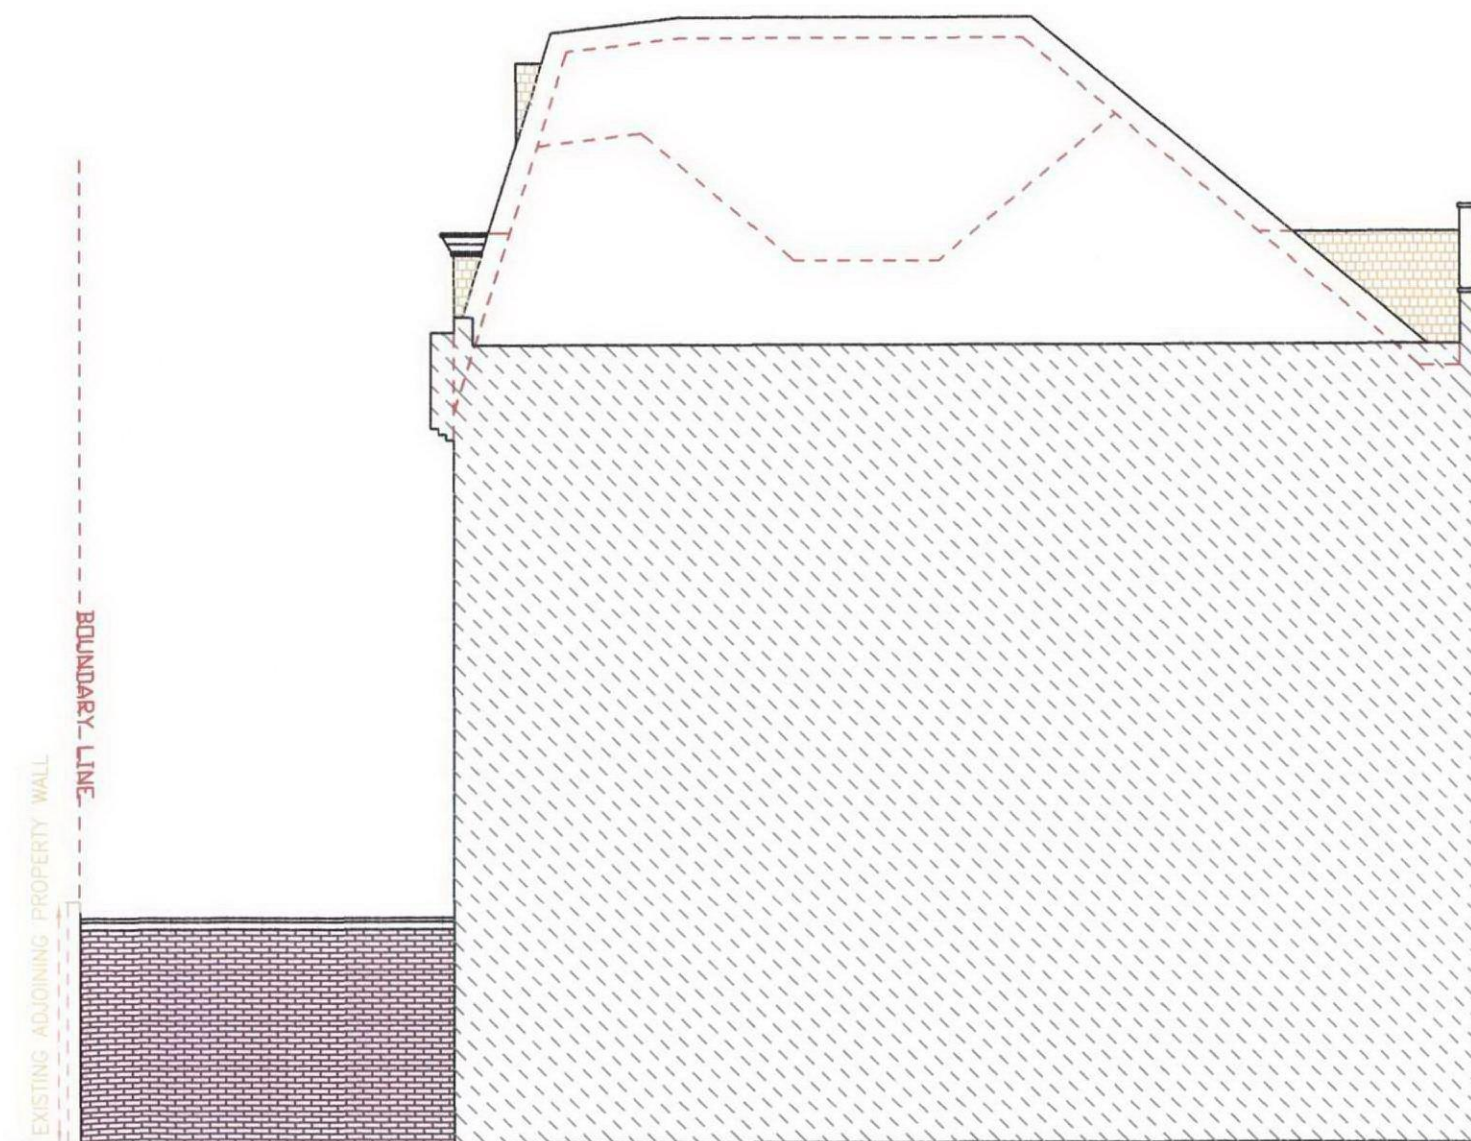

PROPOSED SIDE ELEVATION