


Notes:

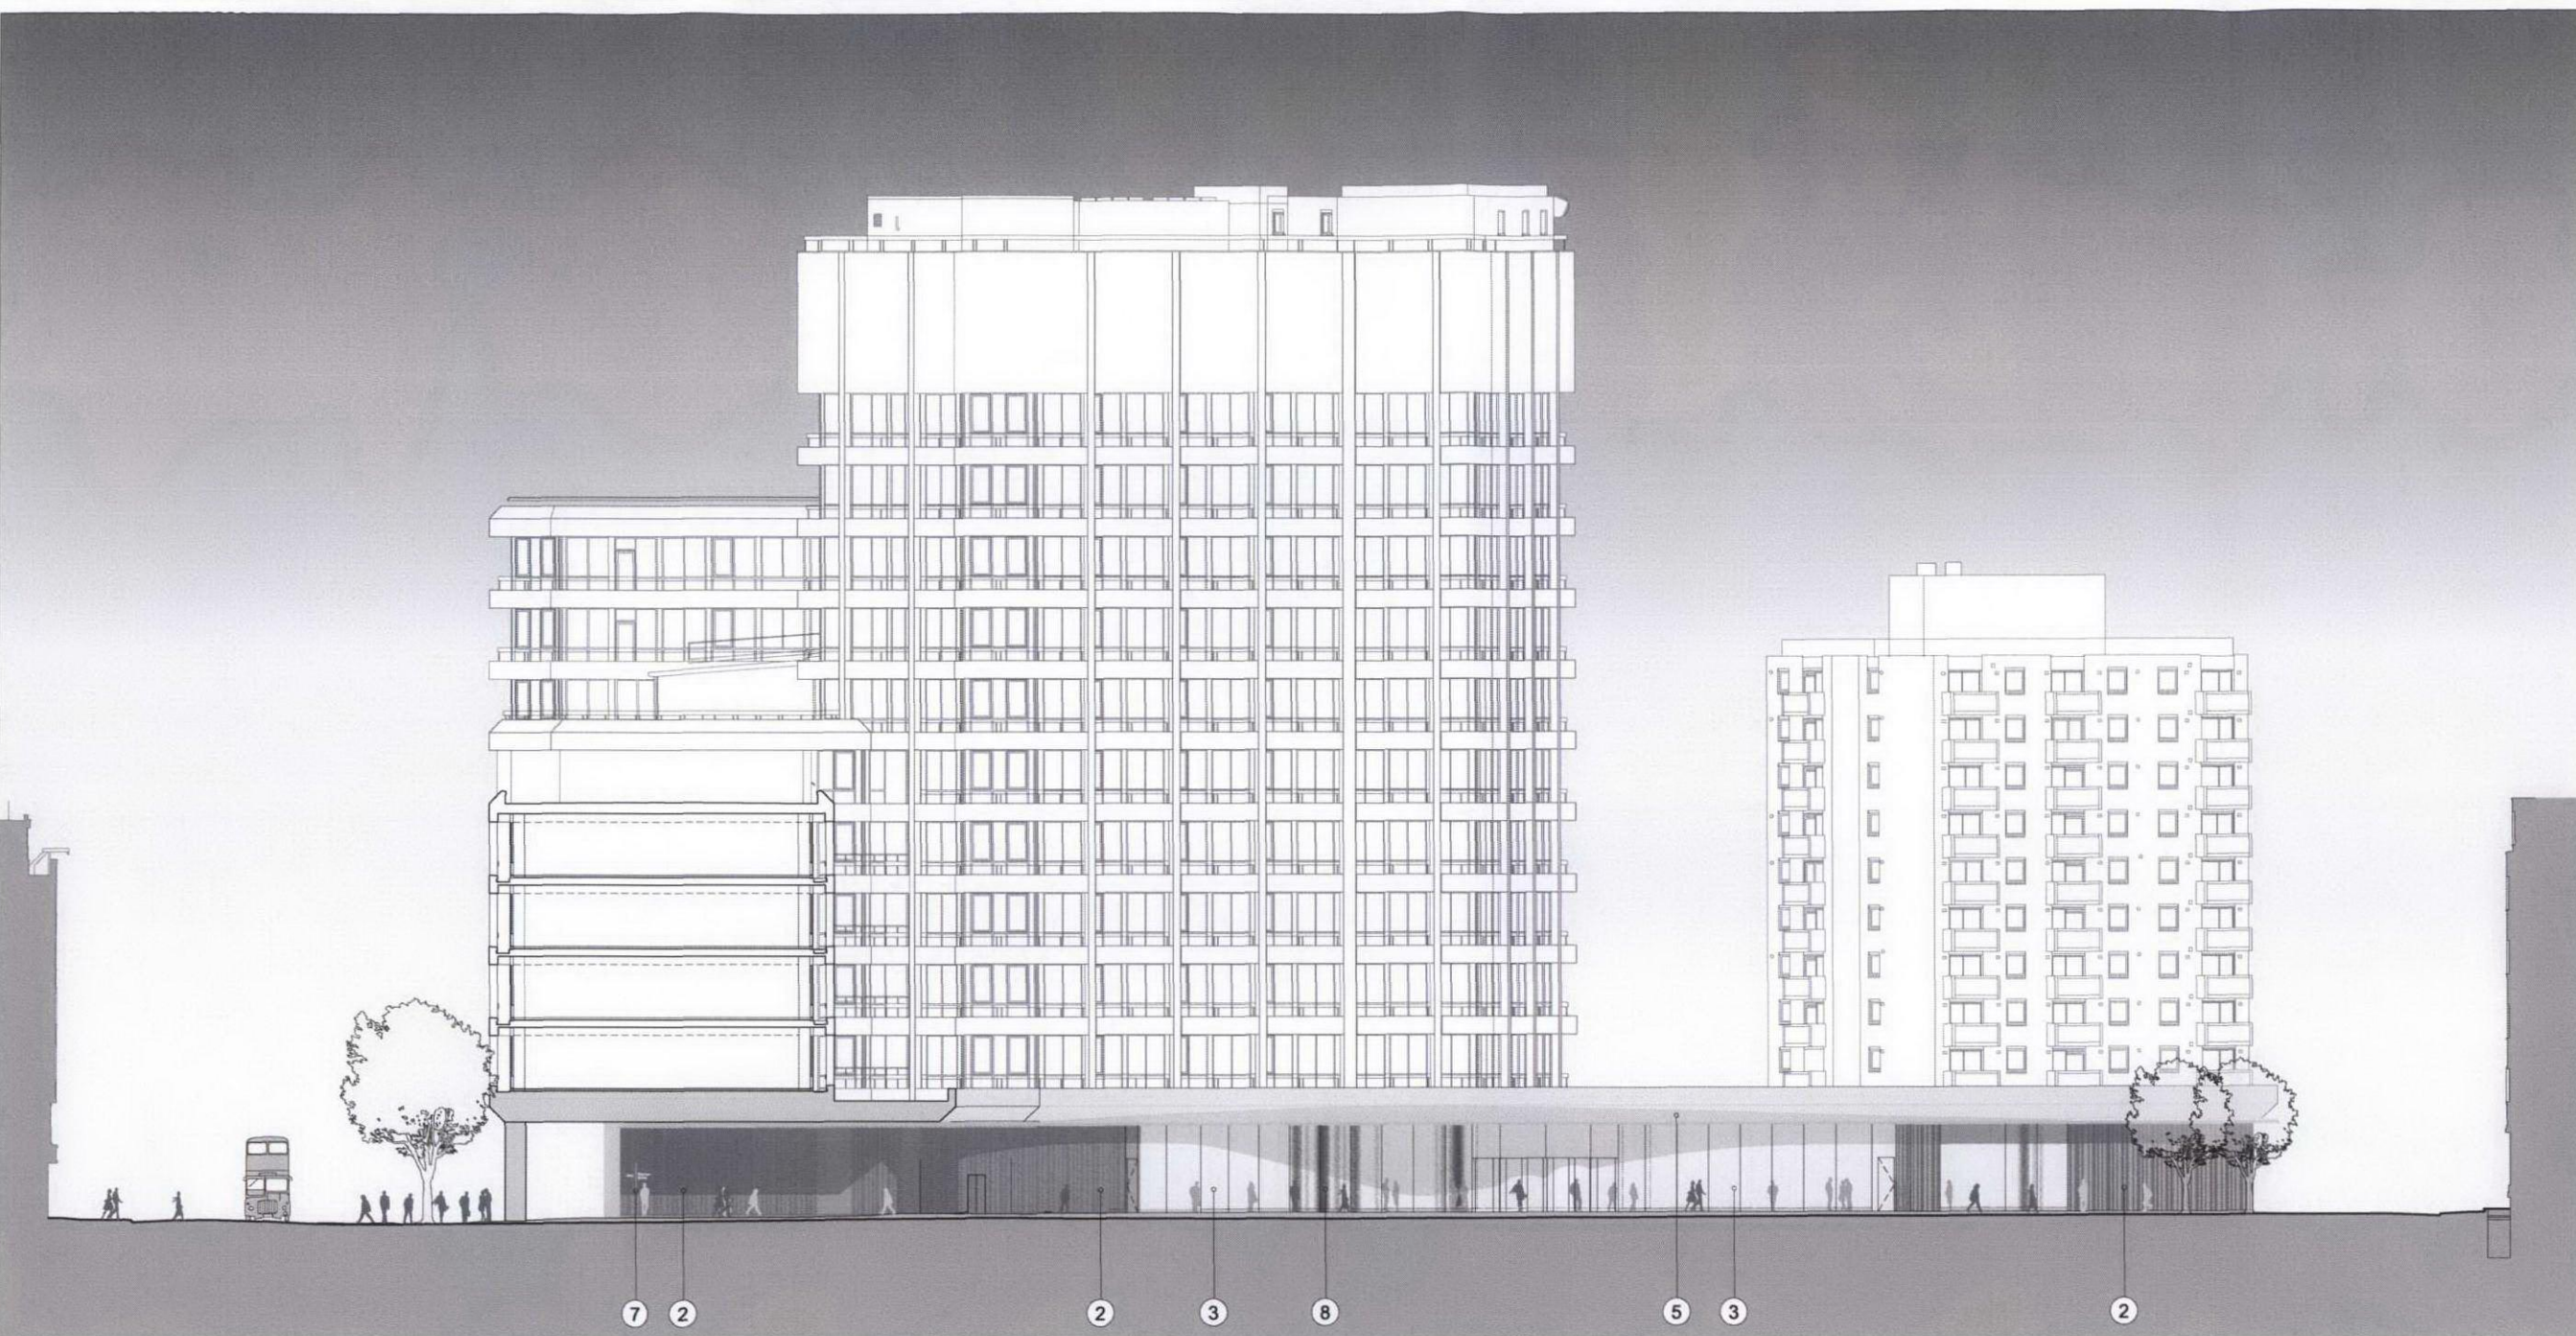

7 2

2

3

8

5

3

2

B1 ENTRY

RECEPTION

B1 ENTRY


TOTTENHAM COURT ROAD

STEPHEN STREET

GRESSE STREET

EXTENT OF SITE

MATERIALS KEY

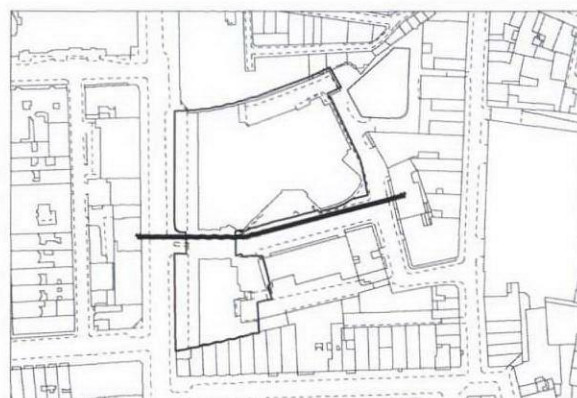

SITE KEY

A 02.12.11 Issued for Non Material Amendment
- 25.02.11 Revised facade
Issue for Planning

Revision:

ORMS

Architecture
Design

1 Pine Street London EC1R 0JH
T 0207 833 8533 F 0207 837 7575
E orms@orms.co.uk

Project Central Cross

Drawing title Permitted Stephen Street
North Elevation

Scale 1:200 @ A1 Drwg No.
1:400 @ A3
Date 25.02.2011 1879.PL.120 Rev. A

Status ☒ For information ☐ For tender ☐ For construction

Do not scale. All dimensions to be confirmed on site.
Information contained in this drawing is the sole copyright of ORMS Designers & Architects Ltd.
and is not to be reproduced without permission.