


Notes:

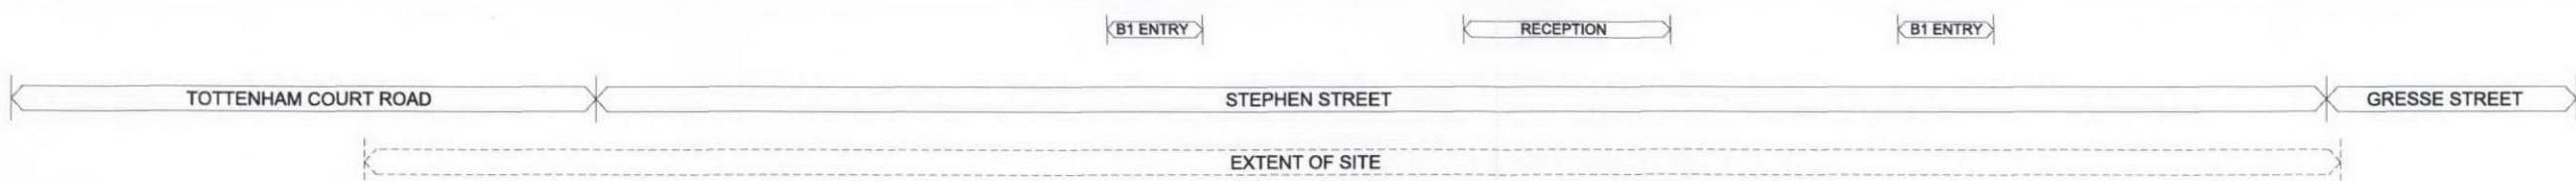

SITE KEY

MATERIALS KEY

- ① Mesh over glazing
- ② Mesh over solid rendered wall
- ③ Clear glazing
- ④ Opaque glazing
- ⑤ Canopy
- ⑥ Render
- ⑦ Building signage and lighting
- ⑧ Fritted glazing

B	27.09.12	Issued for Non Material Amendment
A	02.12.11	Revised entrance to studio 2
-	25.02.11	Issued for Non Material Amendment
-		Revised facade
-		Issue for Planning

Revision:

ORMS

Architecture
Design

1 Pine Street London EC1R 0JH
T 0207 833 8533 F 0207 837 7575
E orms@orms.co.uk

Project	Central Cross
Drawing title	Proposed Stephen Street North Elevation

Scale	1:200 @ A1	Drwg. No.	
Date	25.02.2011	1879.PL.120	Rev. 8

Status	☒ For information	☐ For tender	☐ For construction
--------	---	-------------------------------------	---

Do not scale. All dimensions to be confirmed on site.
Information contained in this drawing is the sole copyright of ORMS Design & Architects Ltd.
and is not to be reproduced without permission.