


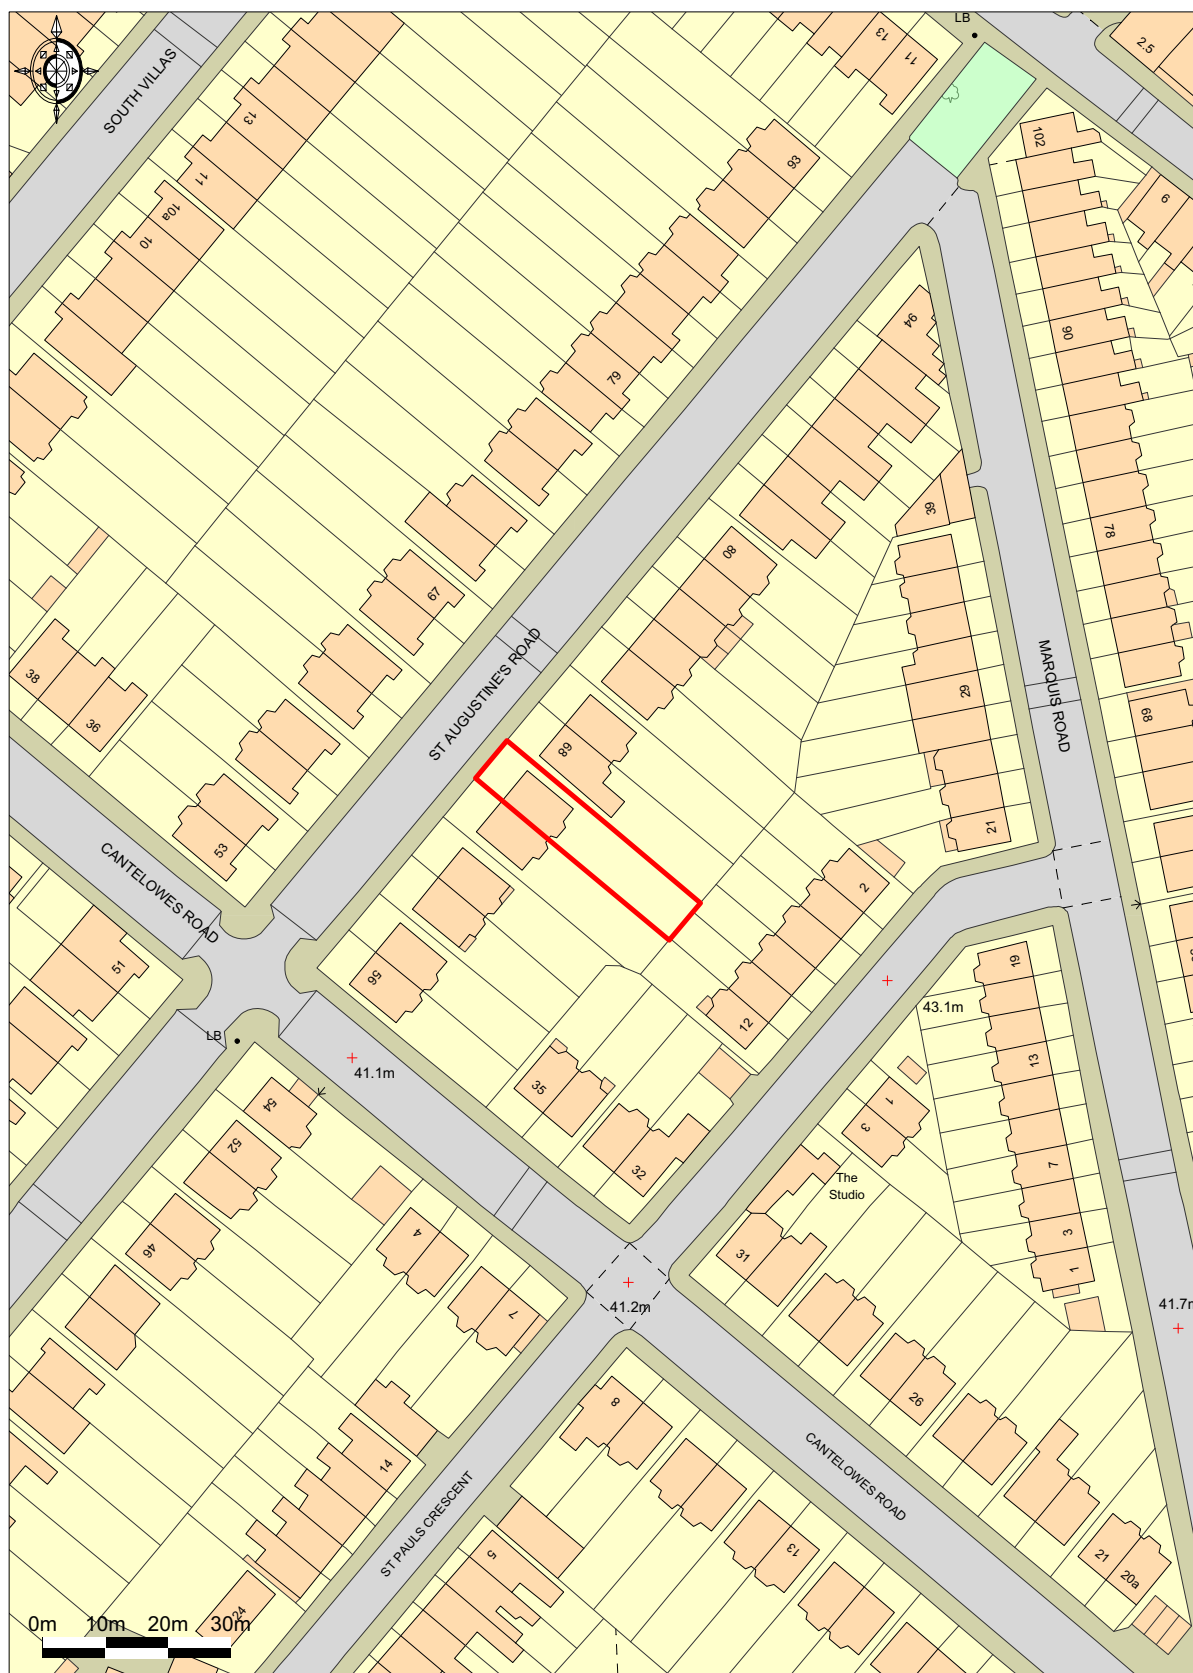

Site Plan :
66 St Augustines Road
Camden NW1 9RP



**MONTAGU
EVANS**
CHARTERED SURVEYORS
5 Bolton Street, London W1J 8BA
Tel : 020-7493 4002
Fax : 020-7312 7548
www.montagu-evans.co.uk

Date : November 2012

Scale 1:1250@A4

North