



North Elevation



South Elevation

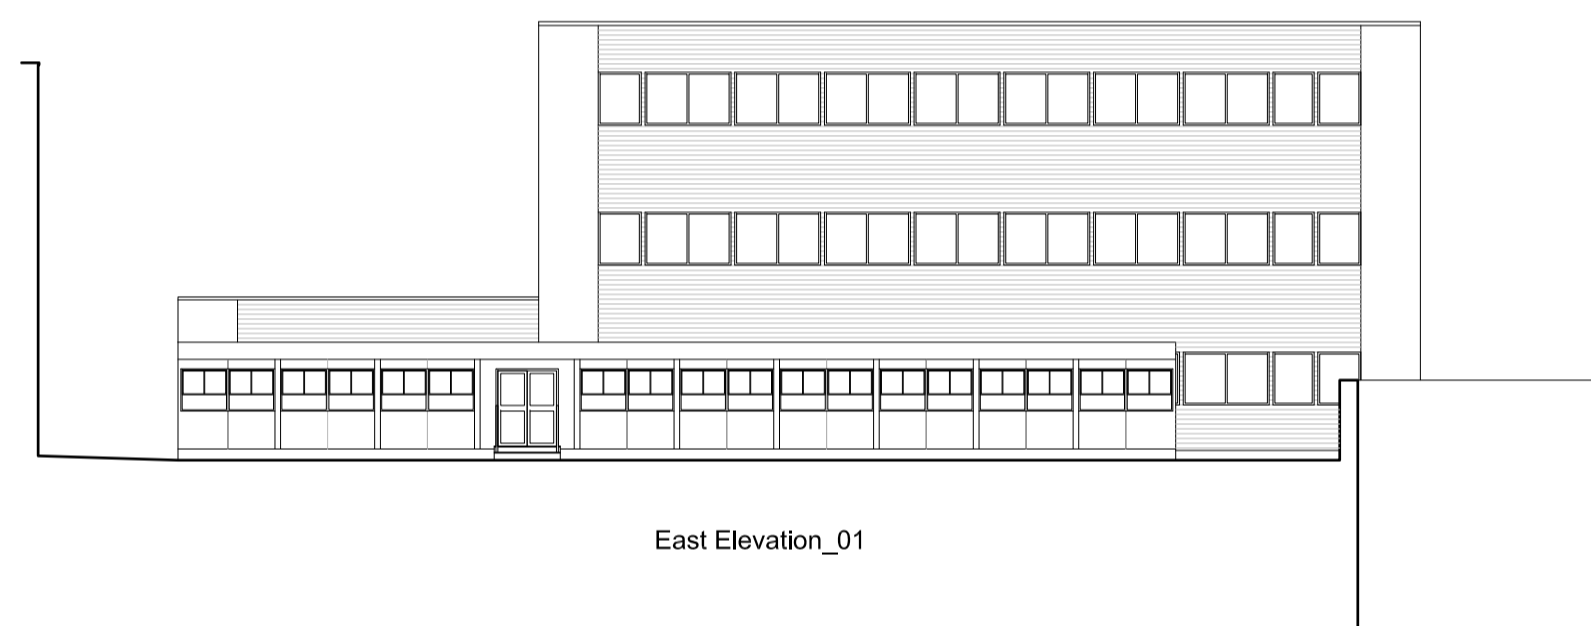


East Elevation_01

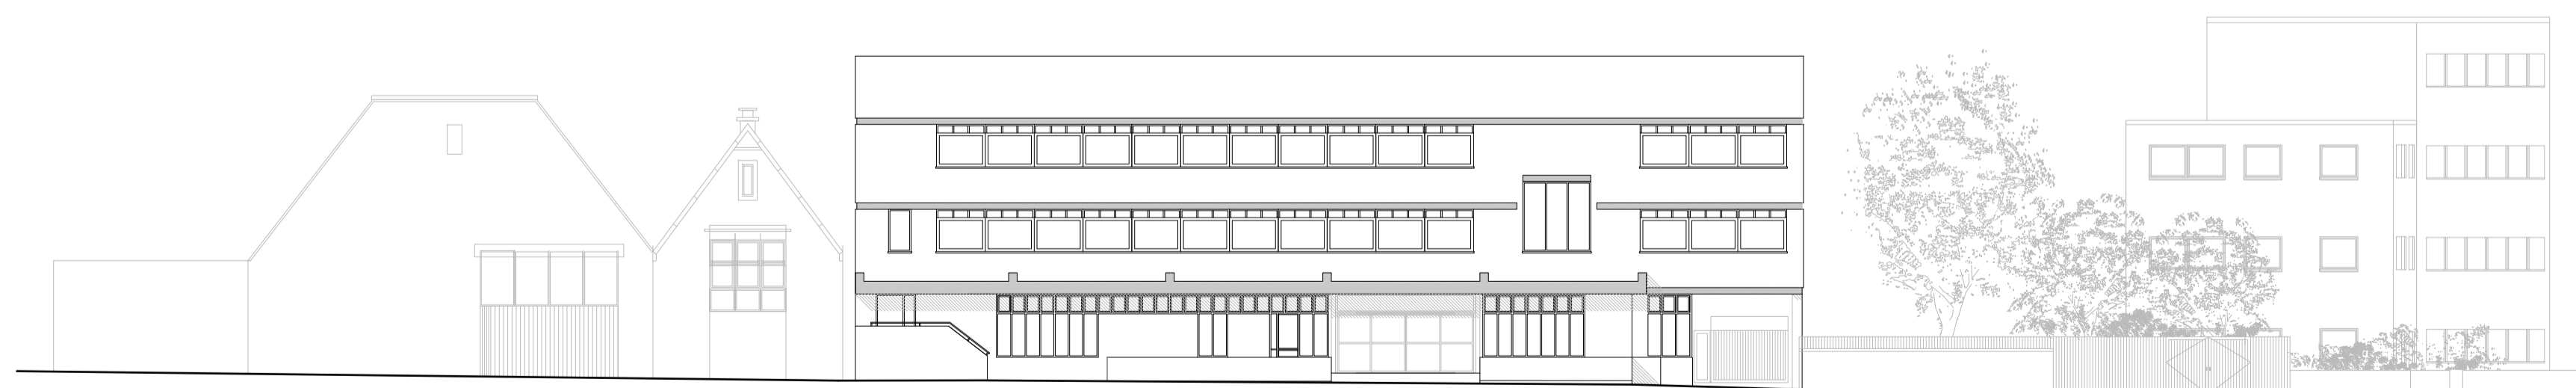

West Elevation



Vicar's Road
East Elevation_02

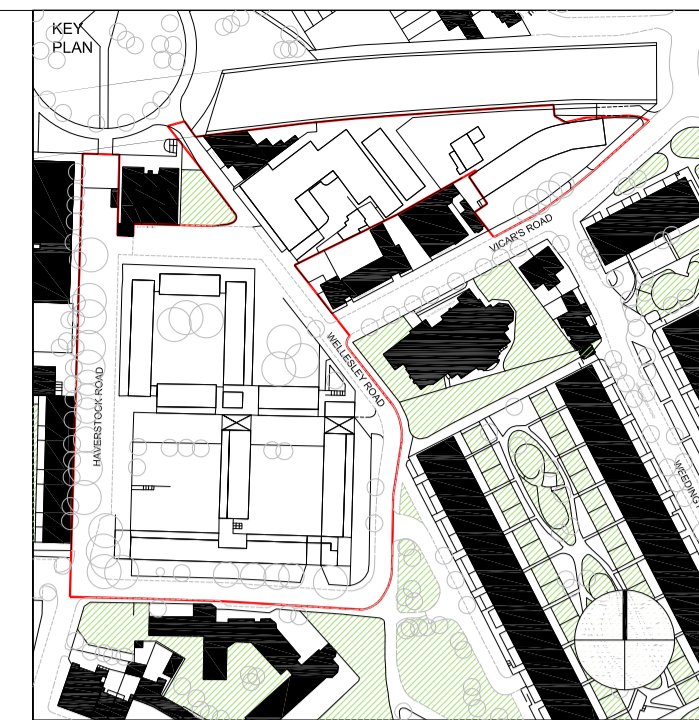

CLIENT
London Borough of Camden
Housing & Adult Social Care Department

THIS DRAWING IS BASED ON DIMENSIONAL SURVEY INFORMATION PROVIDED BY OTHERS. THE ARCHITECT CANNOT ACCEPT RESPONSIBILITY FOR THE ACCURACY OF THIS SURVEY INFORMATION.
ALL DIMENSIONS ARE SHOWN IN METRIC.
THIS DRAWING REMAINS THE COPYRIGHT OF KARAKUSEVIC CARSON ARCHITECTS

NOTES

Rev	Reason for Issue	Date

karakusevic carson architects
The Gymnasium
56 Kingsway Place, Sans Walk
London EC1R 9LL
Tel: +44 207 566 6300
Fax: +44 207 566 7381
Email: mail@karakusevic-carson.com

PROJECT
Bacton Low Rise Redevelopment
London Borough of Camden
London

TITLE
DHO SITE
EXISTING ELEVATIONS
NORTH, SOUTH, EAST & WEST

DRAWING NUMBER 202_A_P_003_03	REVISION 00
---	-----------------------

STATUS
PLANNING APPLICATION

DATE 23/11/12	DRAWN BY ML	SCALE 1/200 @ A1
PLOT DATE 23/11/12	CHECKED BY CH	PROJECT NUMBER 202