



Notes

Revisions

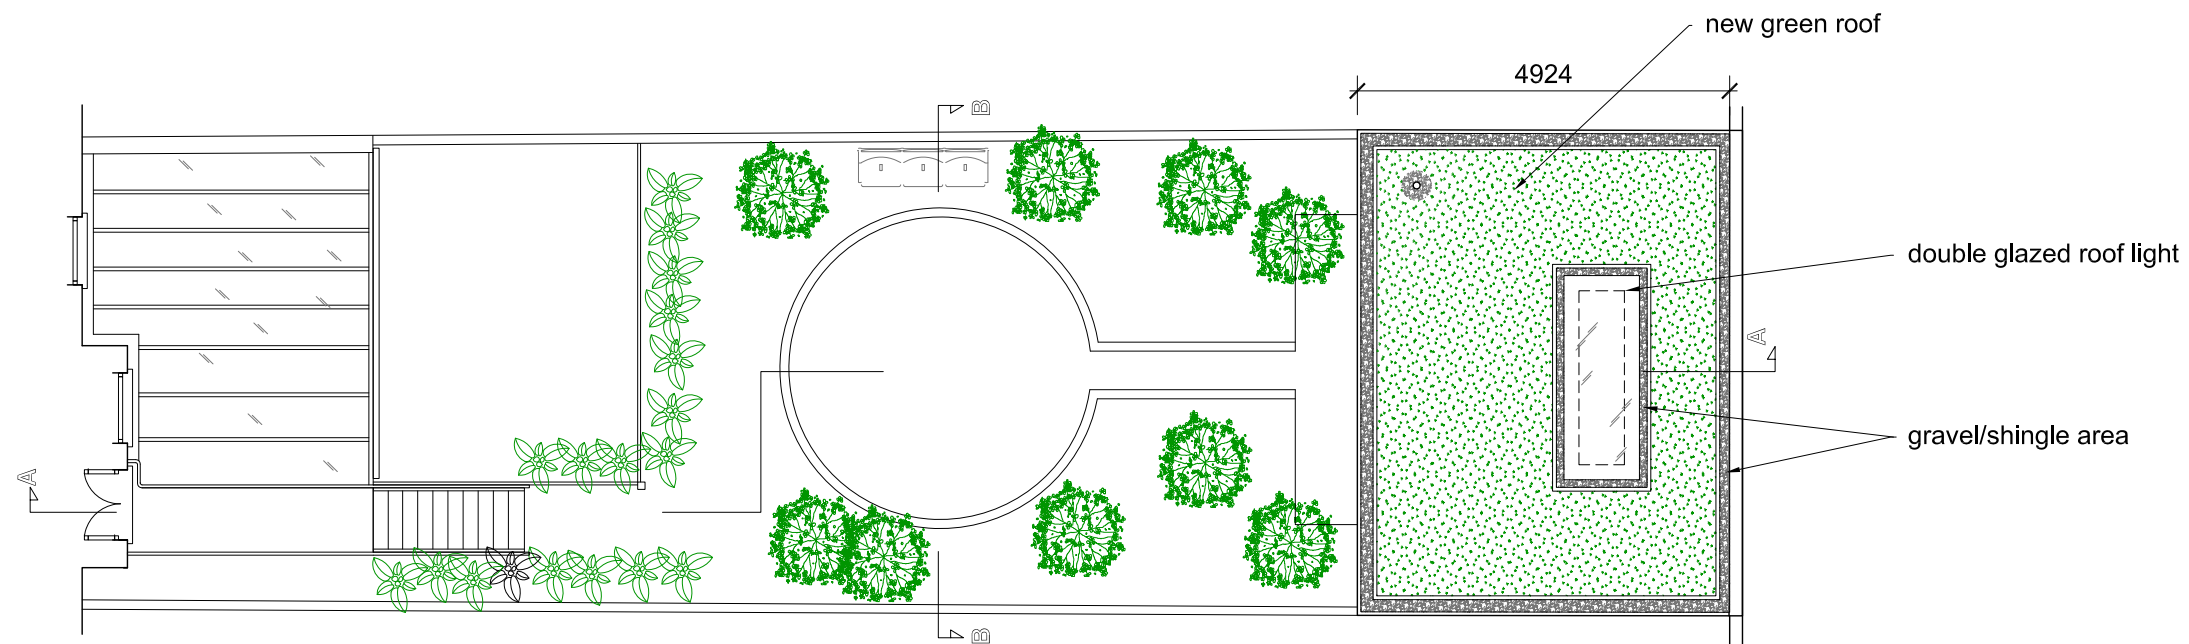

ROOF PLAN

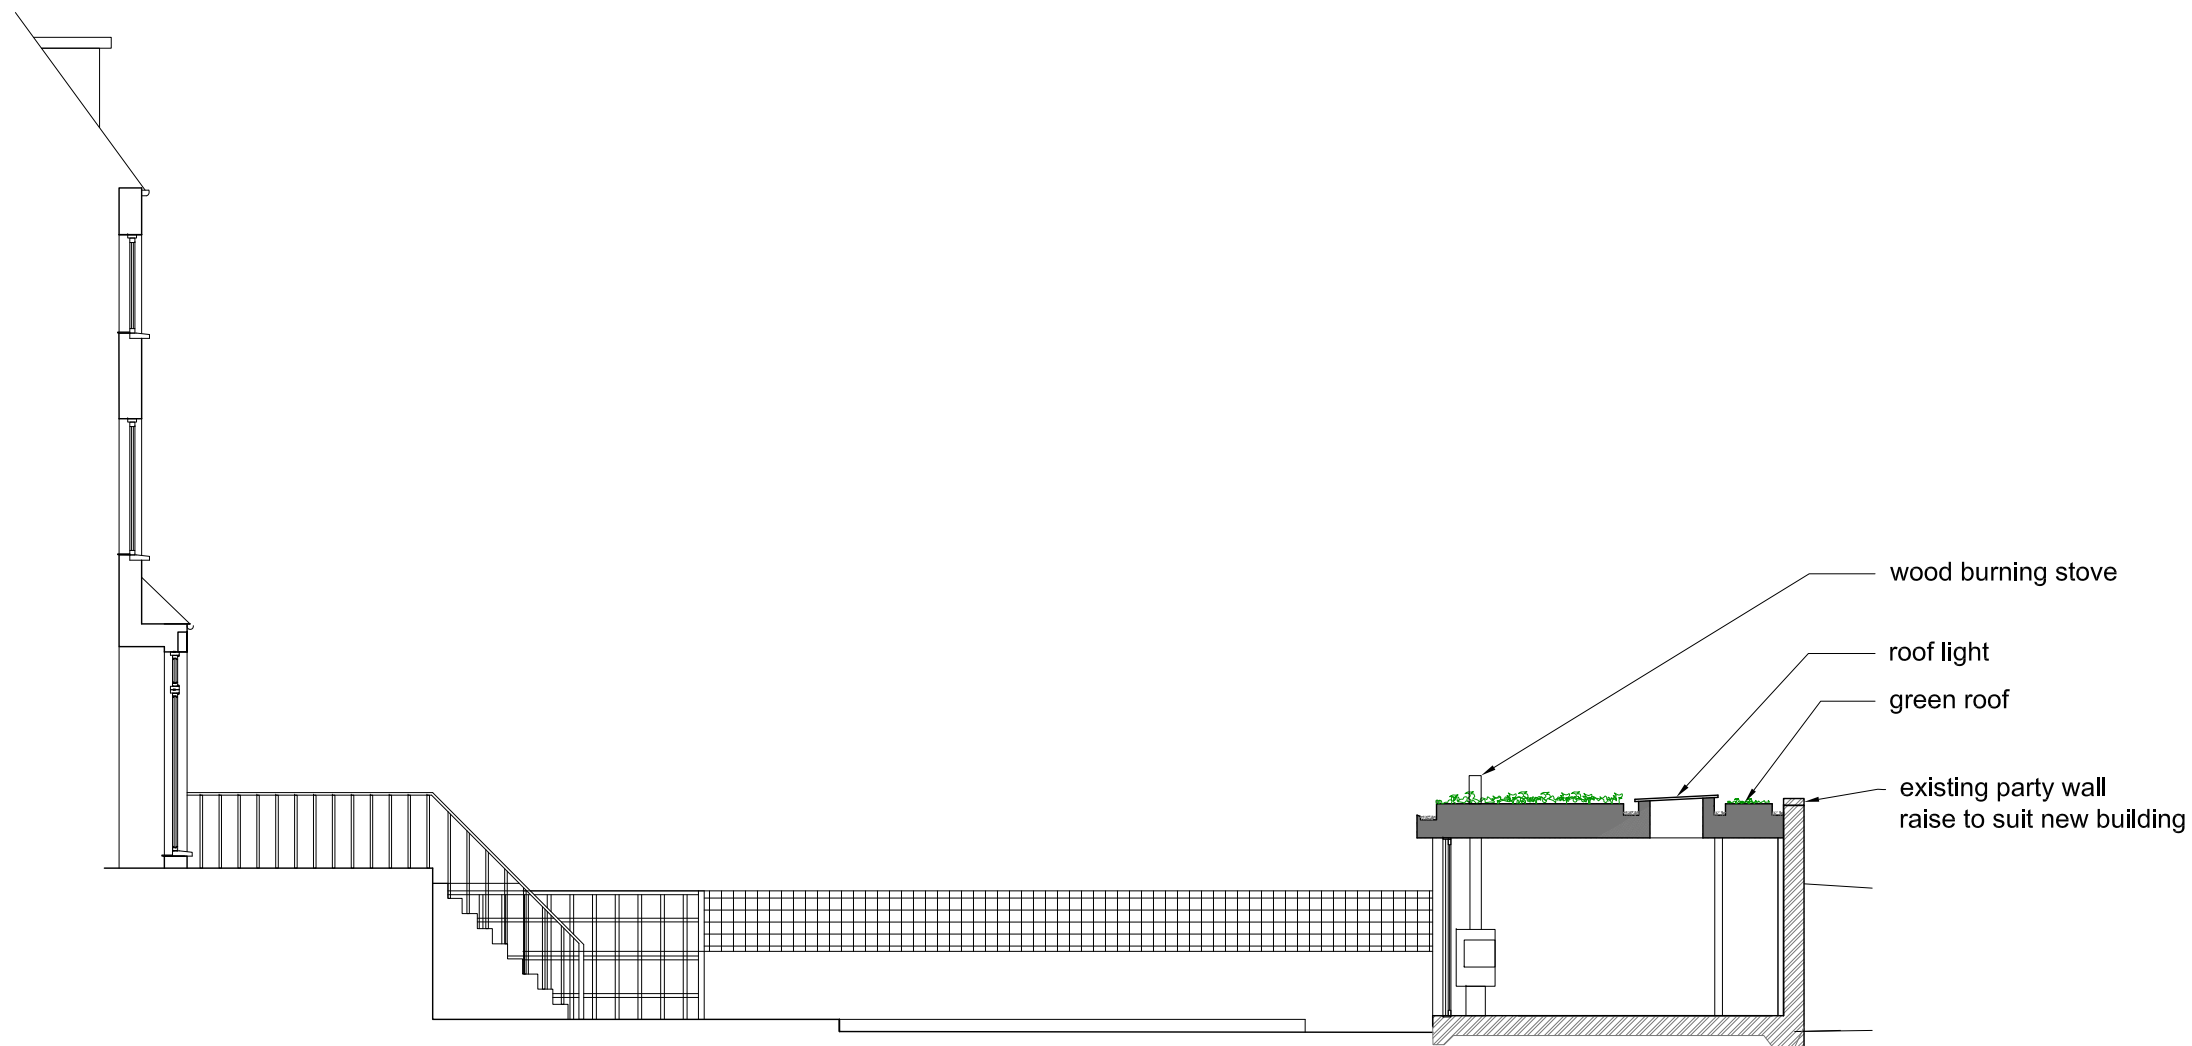

SECTION A-A

0 1 2 3 4m

AIVARS ARCHITECTS

Aivars Architects Ltd. Company No. 04648728

43B Eton Avenue . London NW3 3EP England
Tel 44(0)20 7794 5411 - Fax 44(0)870 7061949
ca@aivarsarchitects.com

26 PRIMROSE GARDENS
NW3

Drawing Title

PROPOSED PLAN AND
SECTION A-A

Scale 1:100@A3 Issued OCT 2012

Status PLANNING

Job No.	Dwg. No.	Rev.
194/P	/ 02	