






Block C - East Elevation

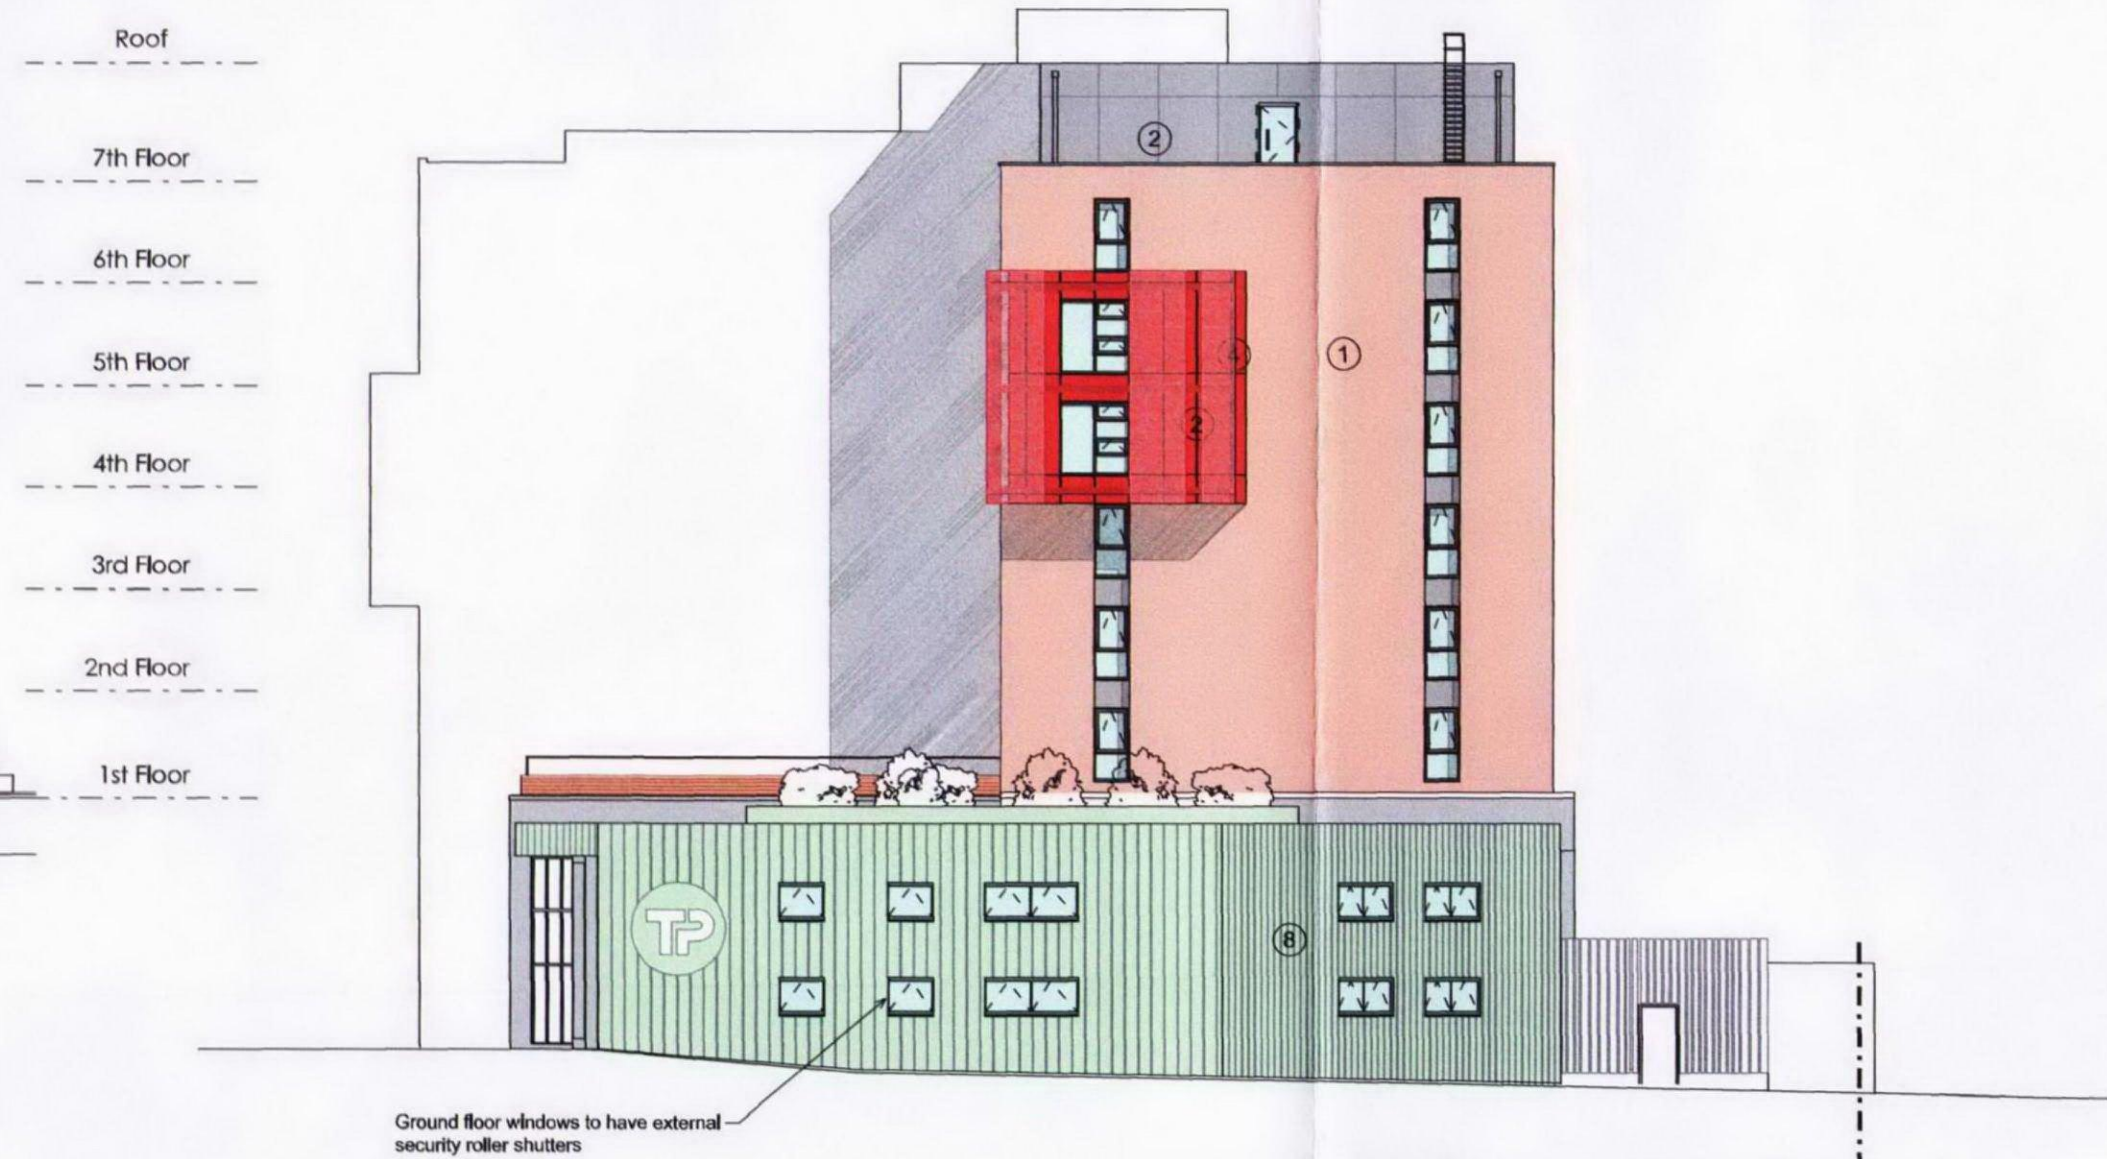


Block C - North Elevation

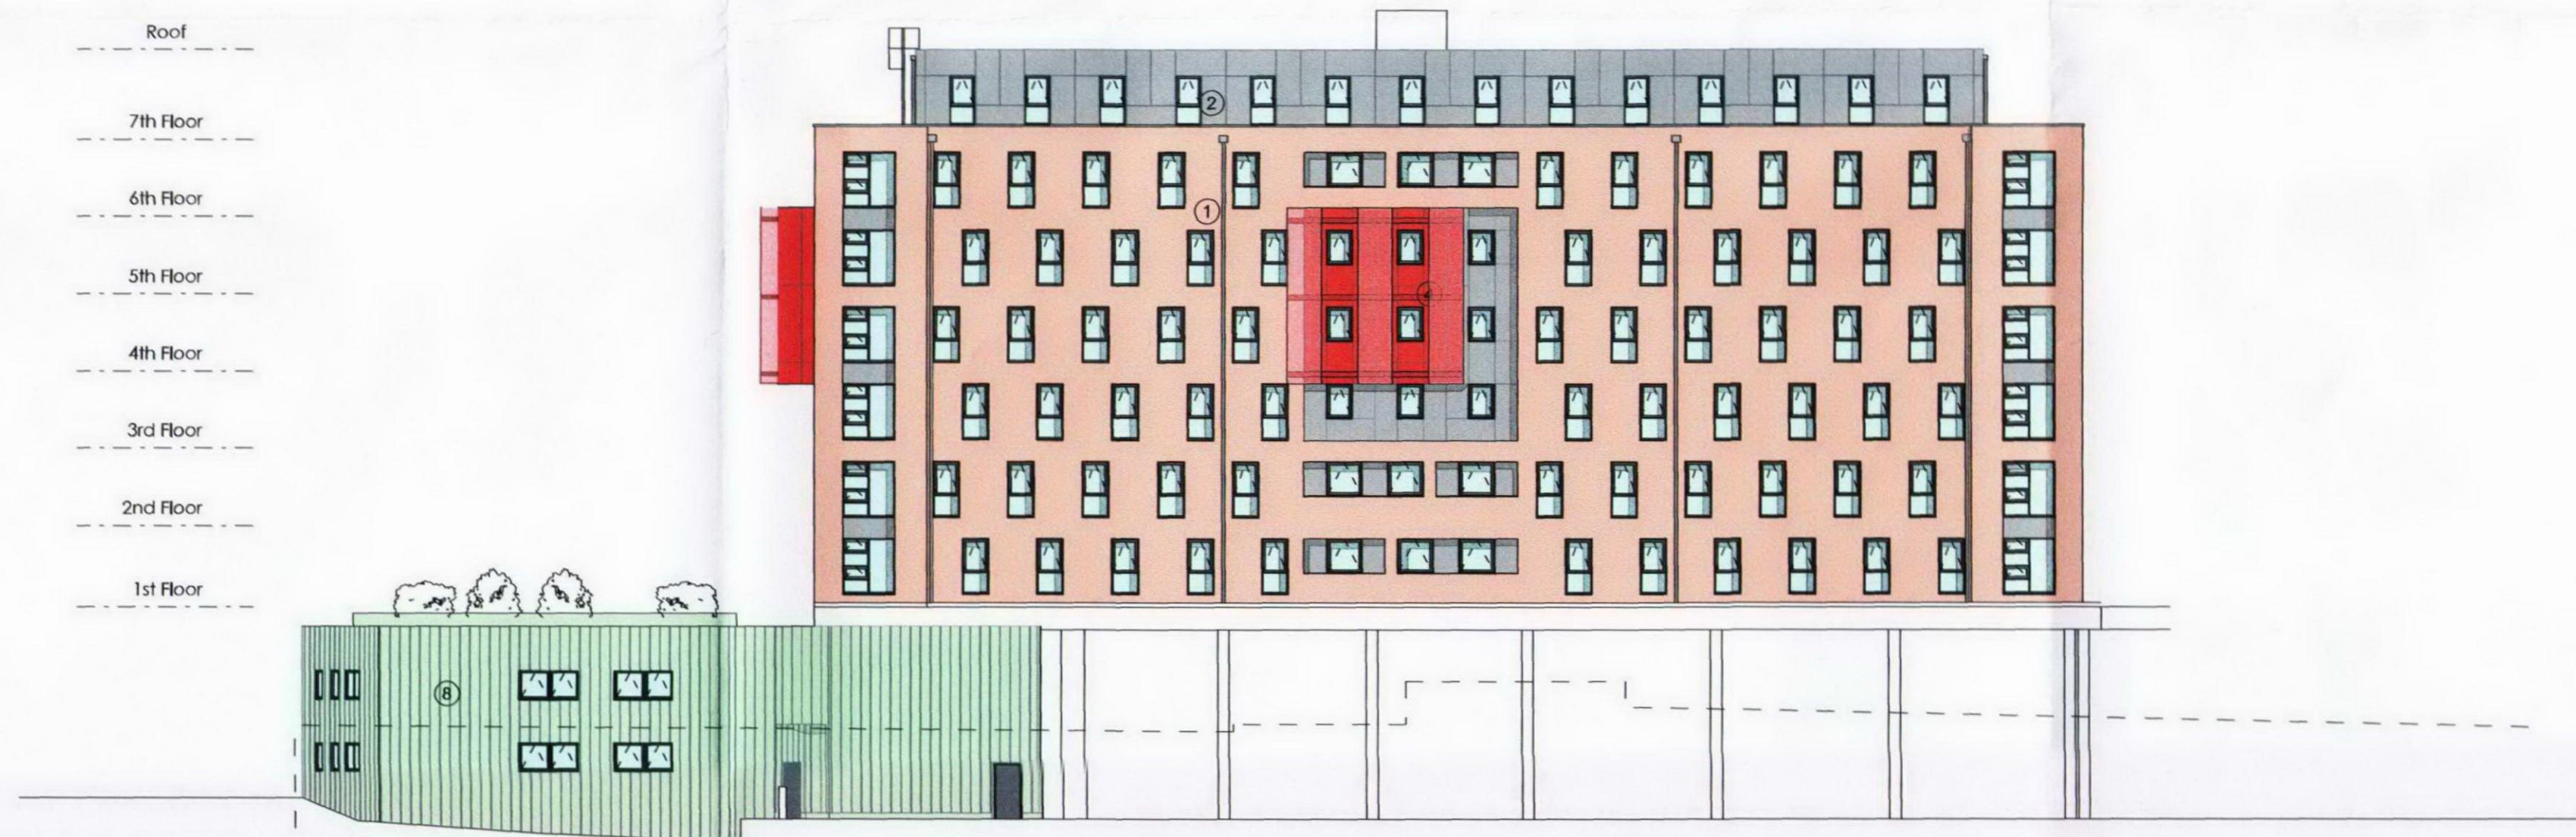

Block C - West Elevation

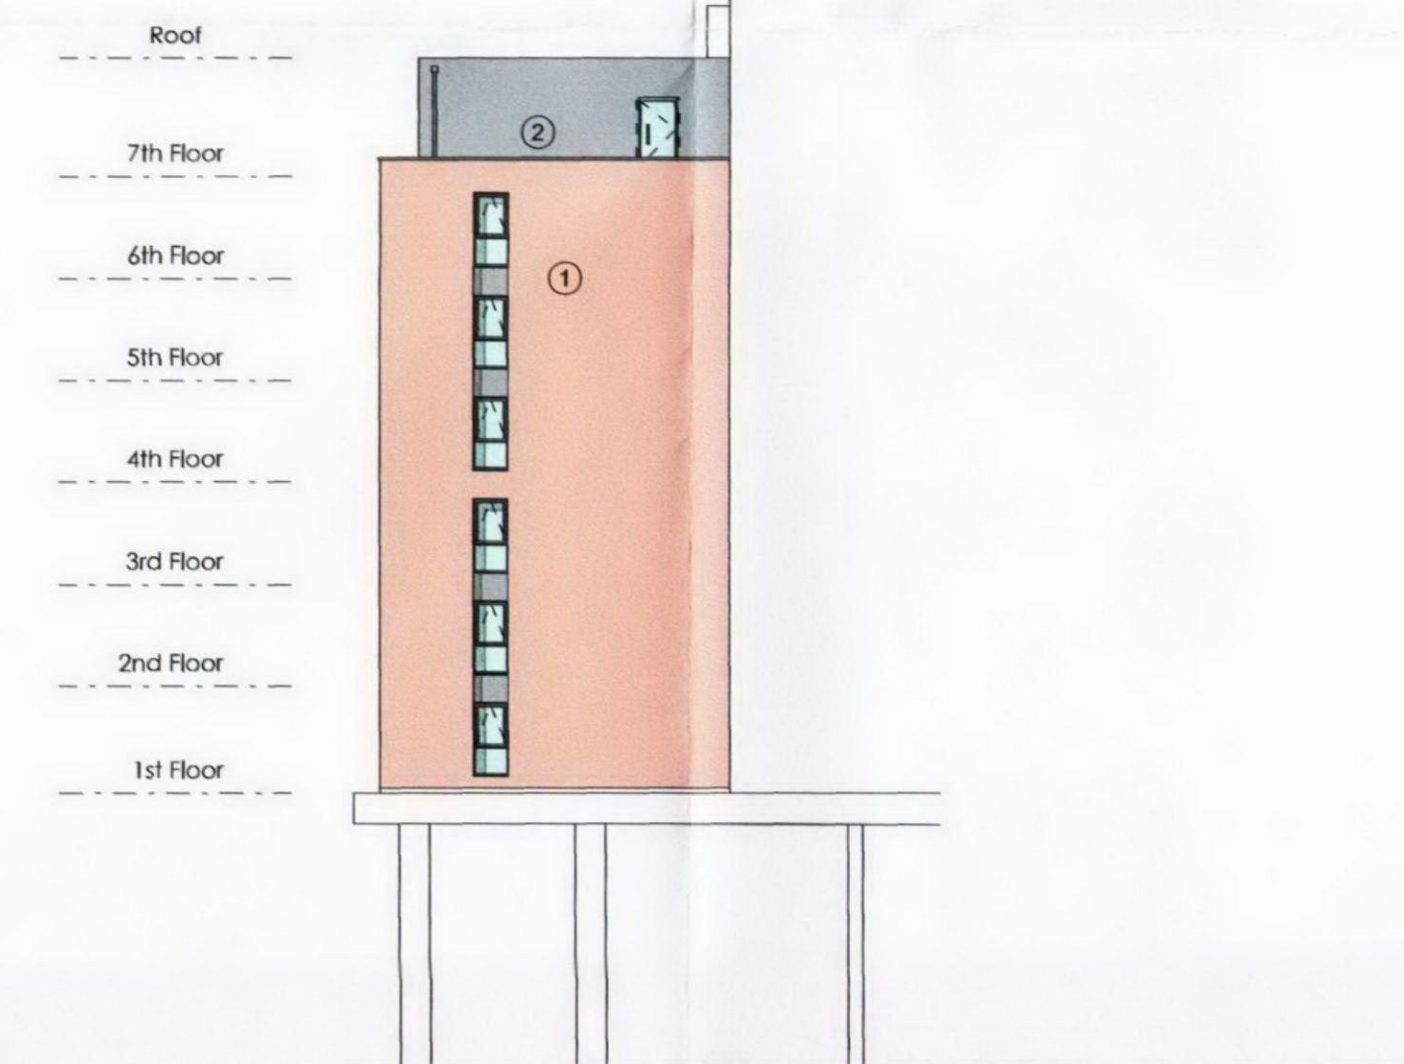

Block C - South Elevation

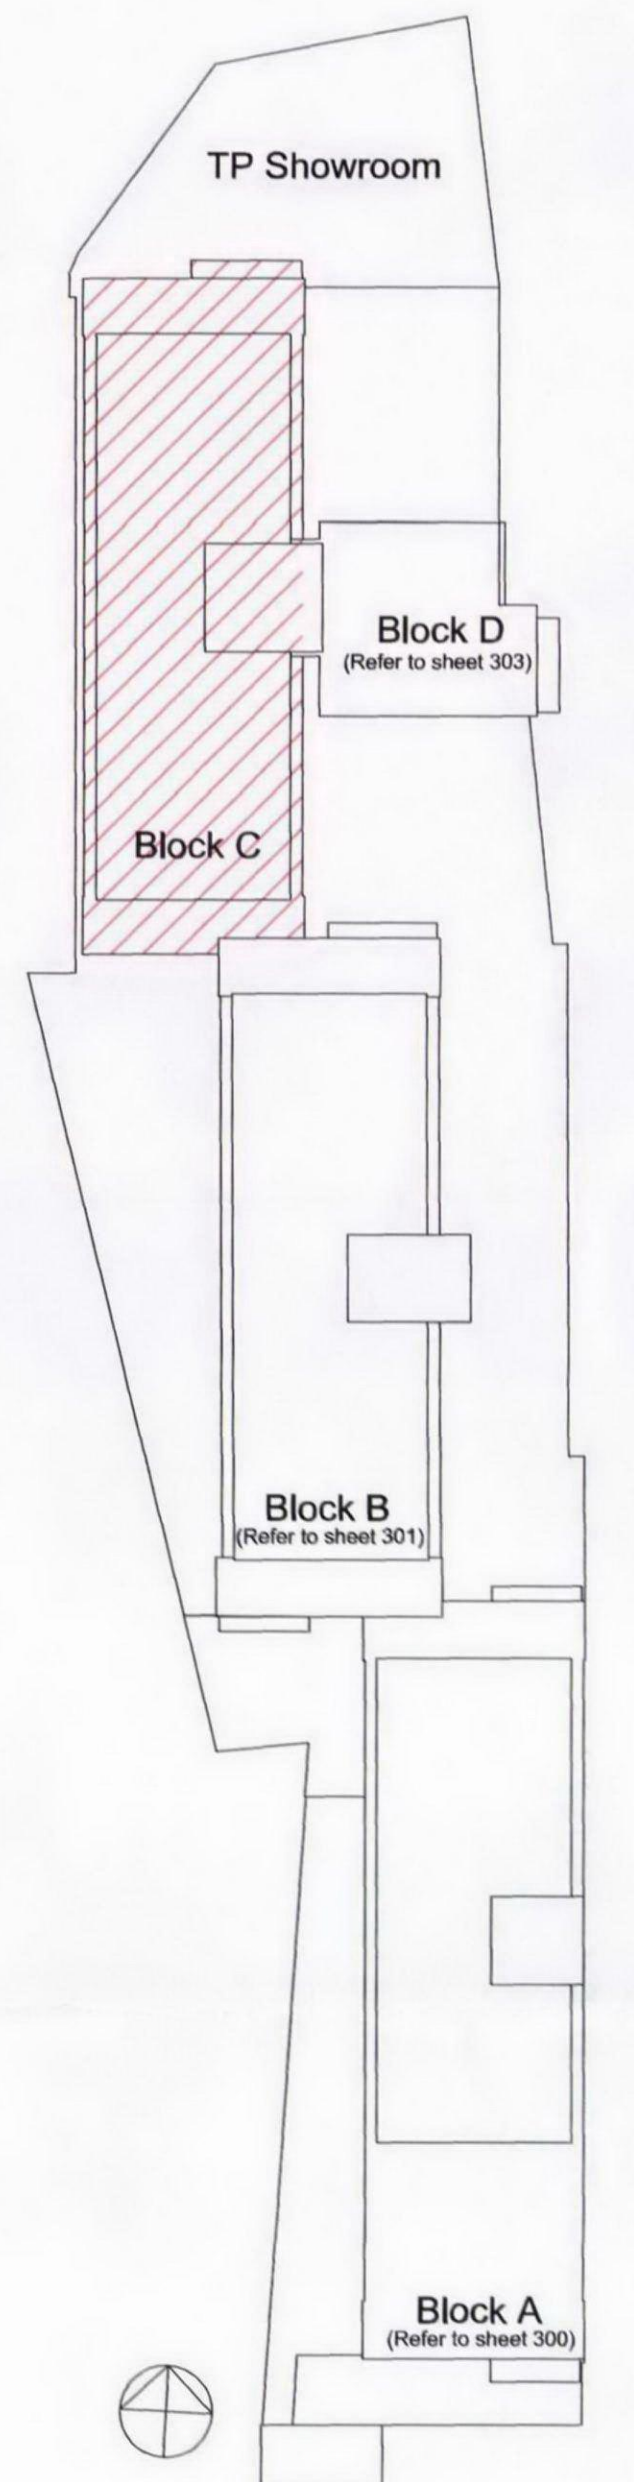

Keyplan 1:500

Key to Materials

- ① Facing brick to Planning Approved sample
- ② Rainscreen panel system, or sim and approved, colours to Planning Approval
- ③ Aluminium PC glazing - to Acoustic & M&E Consultants' performance spec
- ④ Approved PPC coloured metal mesh panelling on suitable framework coloured as approved
- ⑤ Concrete with 20mm render
- ⑥ Semi-opaque glazing
- ⑦ PPC steel panels of varying widths in TP brand colour fixed to steel frame with even spacing
- ⑧ Rainscreen cladding in TP brand colours subject to approval



Rev	Date	Version Description	Dim	Chk
/	06-11-12	First Issue	ST	SH

**SAFETY, HEALTH AND ENVIRONMENTAL INFORMATION**

In addition to the hazards/risks normally associated with the types of work detailed on this drawing, refer to Designers Risk Assessment, note the following :


It is assumed that all works will be carried out by a competent contractor working, where appropriate, to an approved method statement

Use Dimensions - DO NOT SCALE

Contractors Must Verify All Dimensions On Site Before Starting Work

This Drawing is Copyright

Client Logo



**d m w r**  
Architects

DMWR Architects LLP  
Southbank House  
Black Horse Road  
London SE1 7SU

t 020 7520 0456  
e mail@dmwr.co.uk  
www.dmw.co.uk

Client  
Unite Group

Project Name  
Travis Perkins  
11-13 St Pancras Way, London, NW1

Drawing Title  
Elevations as Proposed :  
Block C

Drawing Status Planning Submission			North
Drawing Details FILES SDATES			DMWR Job No. 2893
Drawn By JH	Drawn Date Sept 2011	Checked By JA	Scale @ A1 1:200
Drawing Number DMWR/A1/PL-302			Revision /