



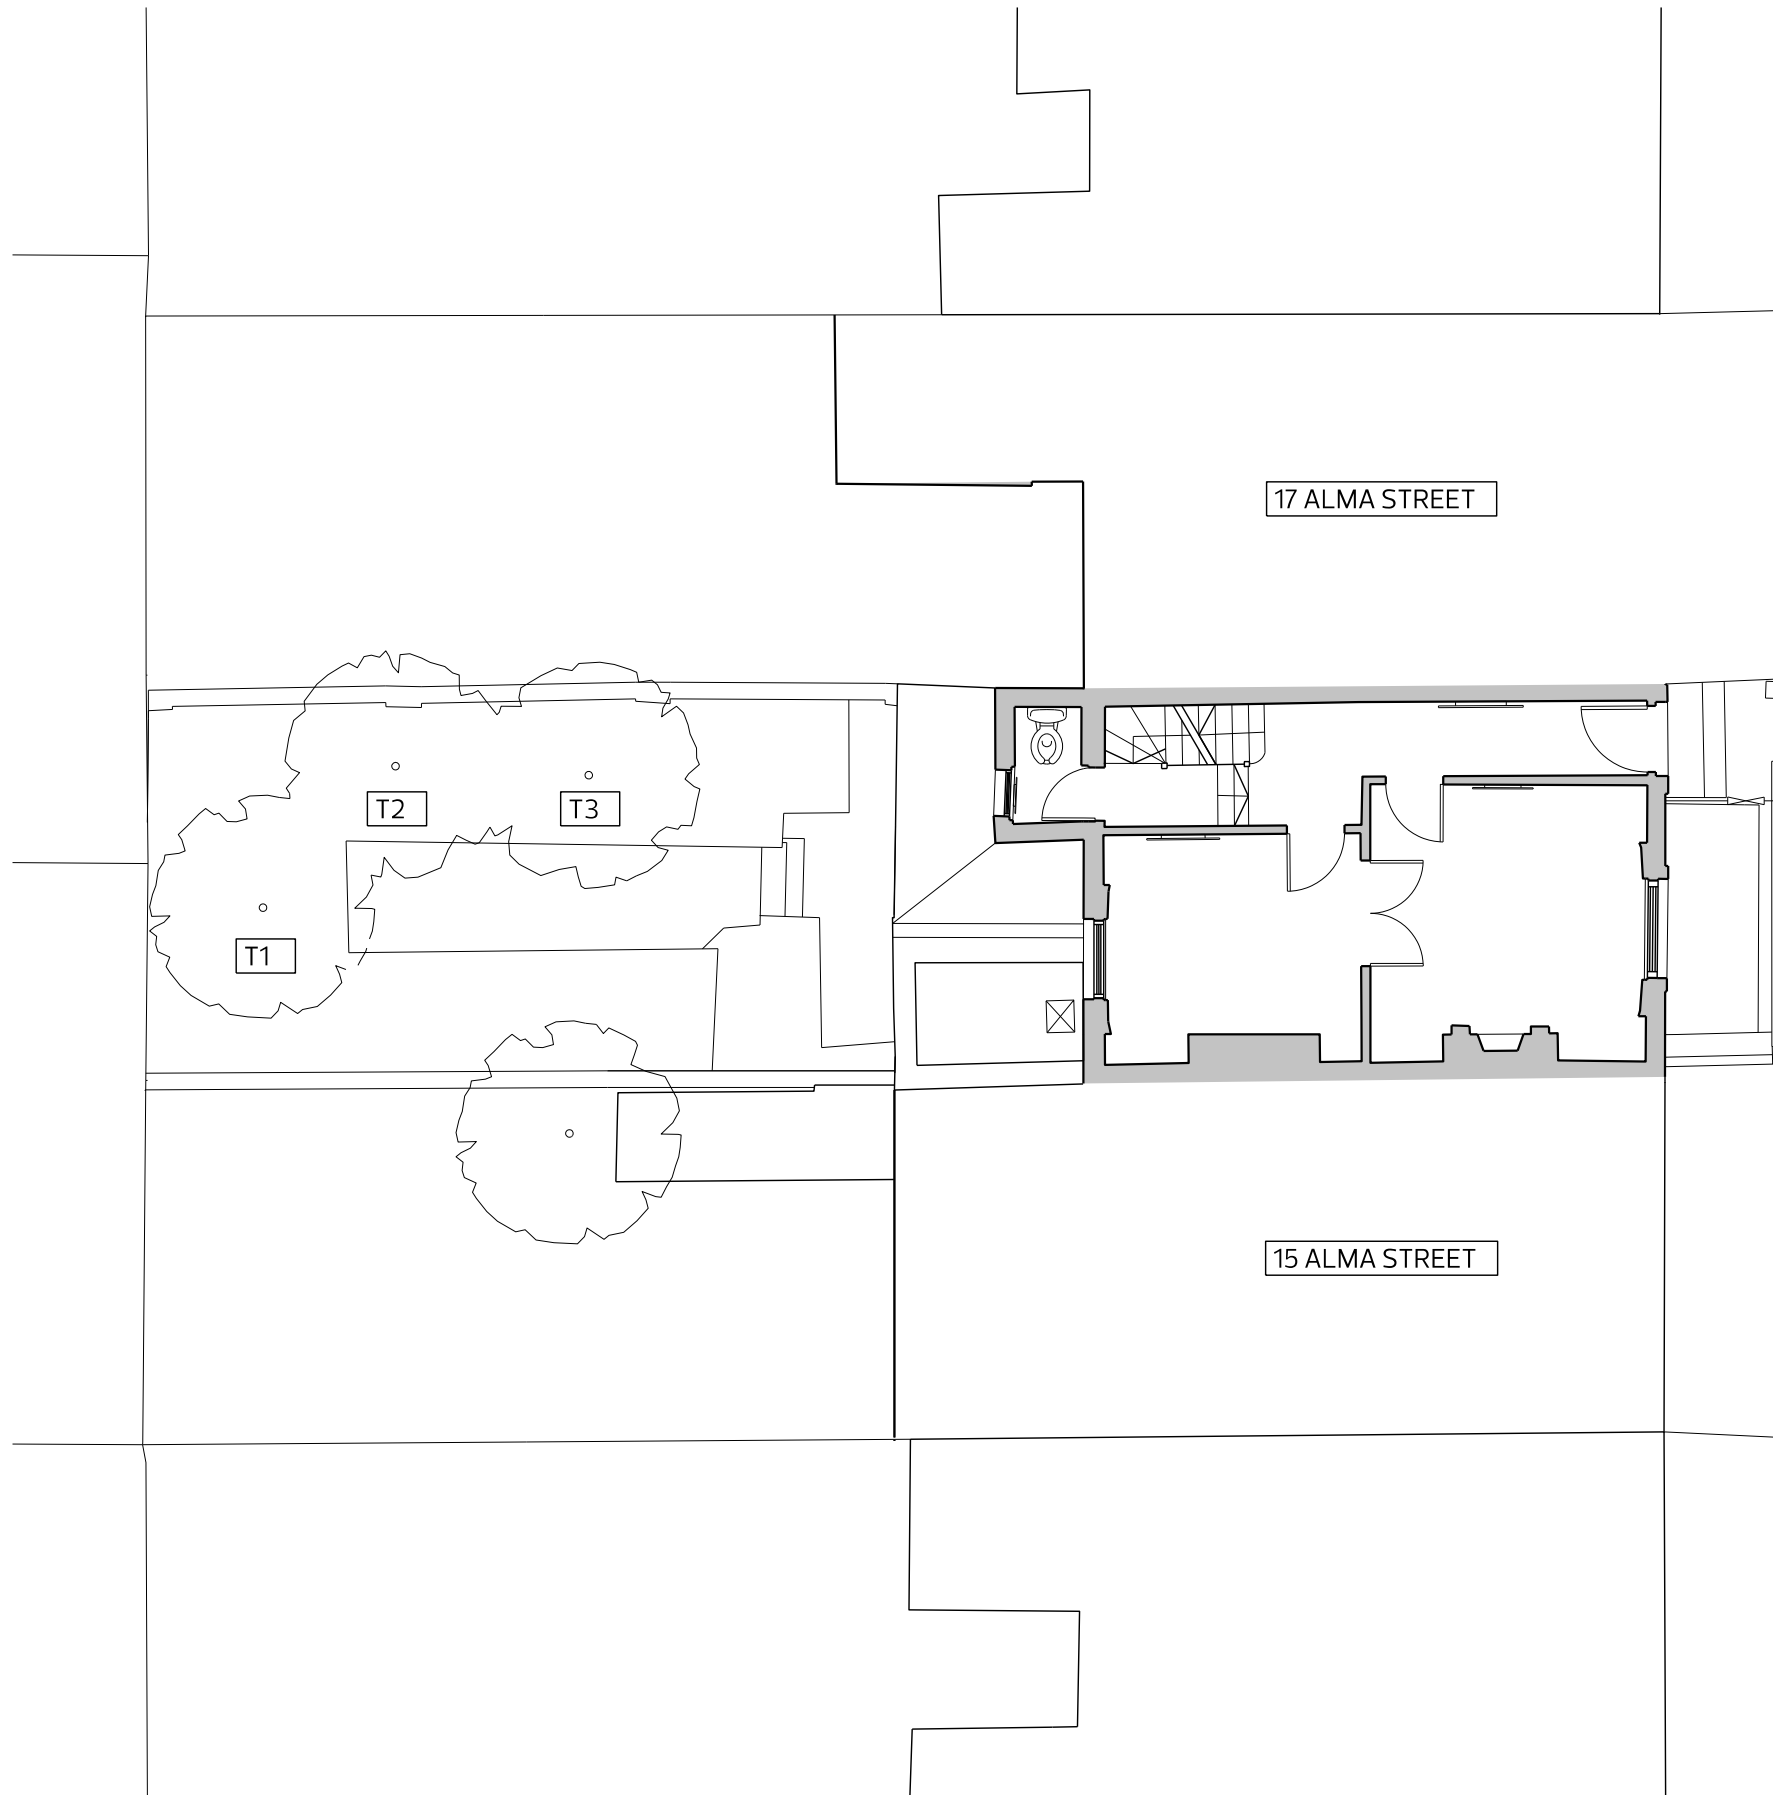

EXISTING SITE PLAN


ALMA STREET

|   |   |
|---|---|
| Revision:-   | <b>P1</b>   |
| Status:-   | <b>PLANNING</b>                                                                                               |
| NOT FOR CONSTRUCTION<br>DO NOT SCALE FROM DRAWING<br>NOTIFY ARCHITECT IMMEDIATELY<br>ON DISCOVERY OF DISCREPANCIES |   |
|                               | Coffey Architects Ltd.<br>48 Kingsway Place<br>London<br>EC1R 0LU<br>Tel:- 020 75492141<br>Fax:- 020 75492142 |
| Project No:   | <b>608</b>   |
| Project Name:   | <b>ALMA STREET</b>                                                                                            |
| Drawing Name:   | EXISTING<br>SITE PLAN                                                                                         |
| Scale:   | 1:100 @ A3   |
| Date:   | 22/11/2012   |
| Drawing No:   | <b>608.100</b>                                                                                                |

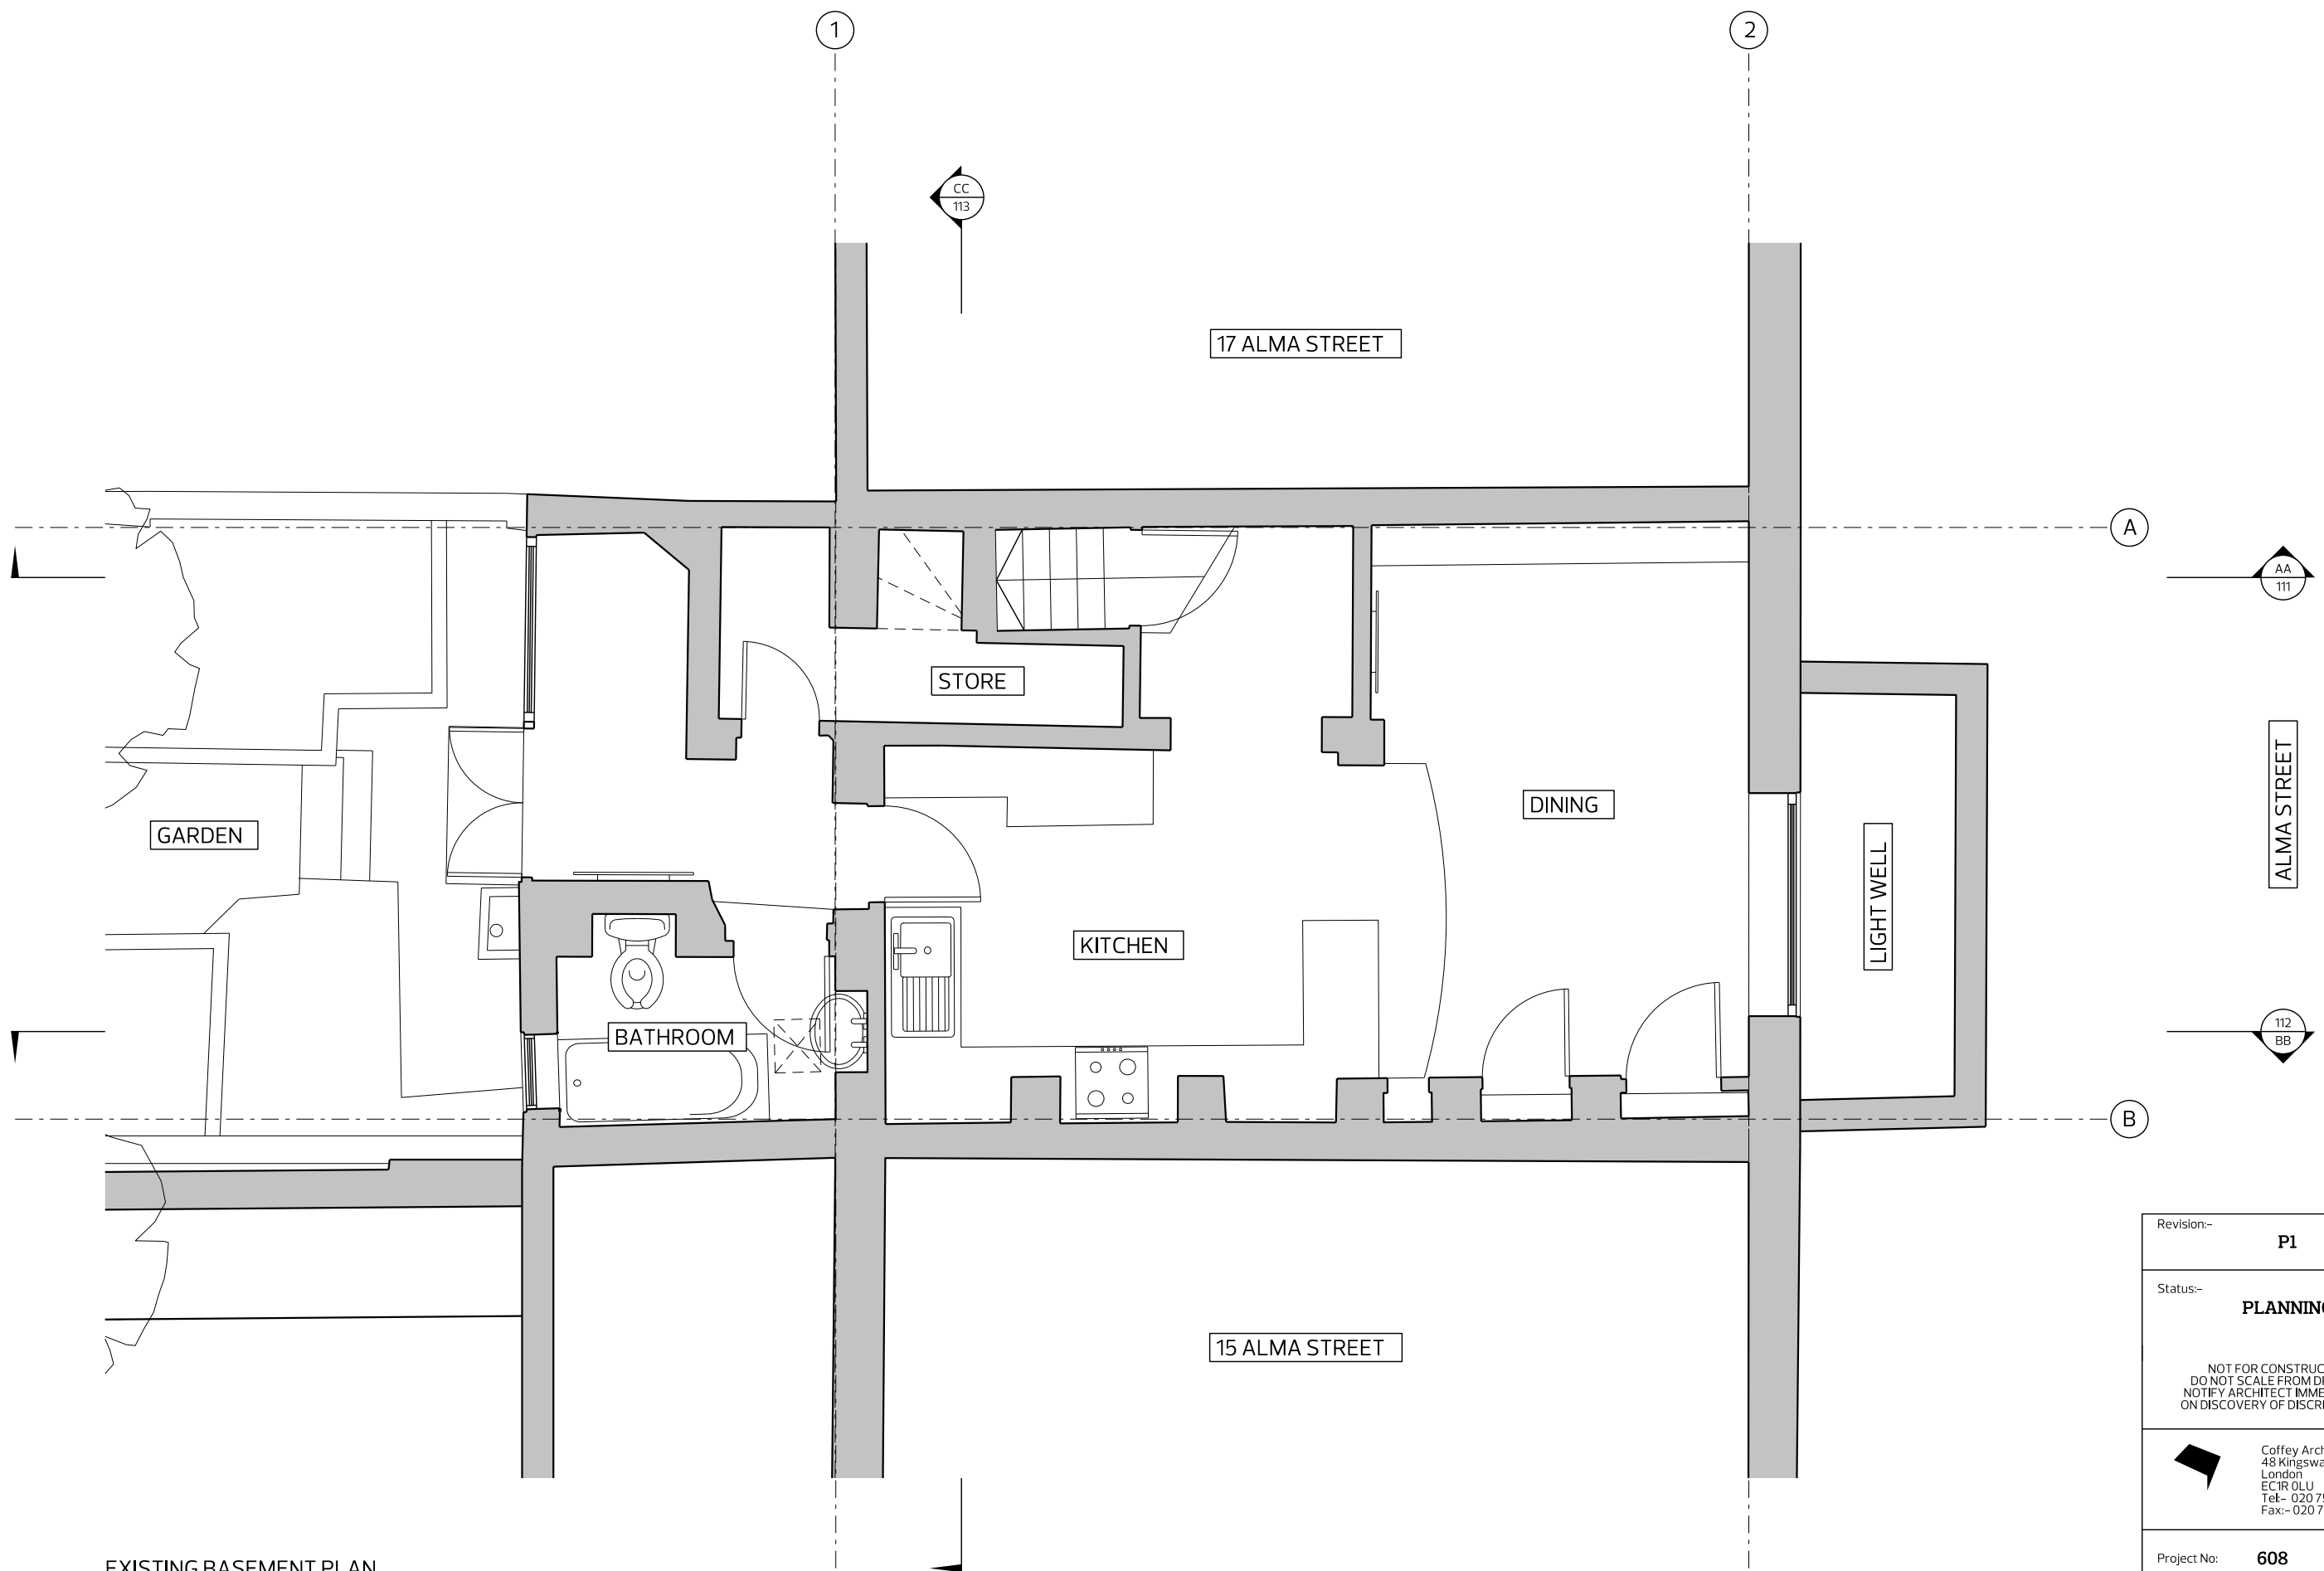


EXISTING BASEMENT PLAN

|   |                                   |
|---|-----------------------------------|
| Revision:-   | <b>P1</b>                         |
| Status:-   | <b>PLANNING</b>                   |
| NOT FOR CONSTRUCTION<br>DO NOT SCALE FROM DRAWING<br>NOTIFY ARCHITECT IMMEDIATELY<br>ON DISCOVERY OF DISCREPANCIES                                                                                  |                                   |
|  Coffey Architects Ltd.<br>48 Kingsway Place<br>London<br>EC1R 0LU<br>Tel:- 020 75492141<br>Fax:- 020 75492142 |                                   |
| Project No:   | <b>608</b>                        |
| Project Name:   | <b>ALMA STREET</b>                |
| Drawing Name:   | <b>EXISTING<br/>BASEMENT PLAN</b> |
| Scale:   | 1:50 @ A3                         |
| Date:   | 22/11/2012                        |
| Drawing No:   | <b>608.101</b>                    |

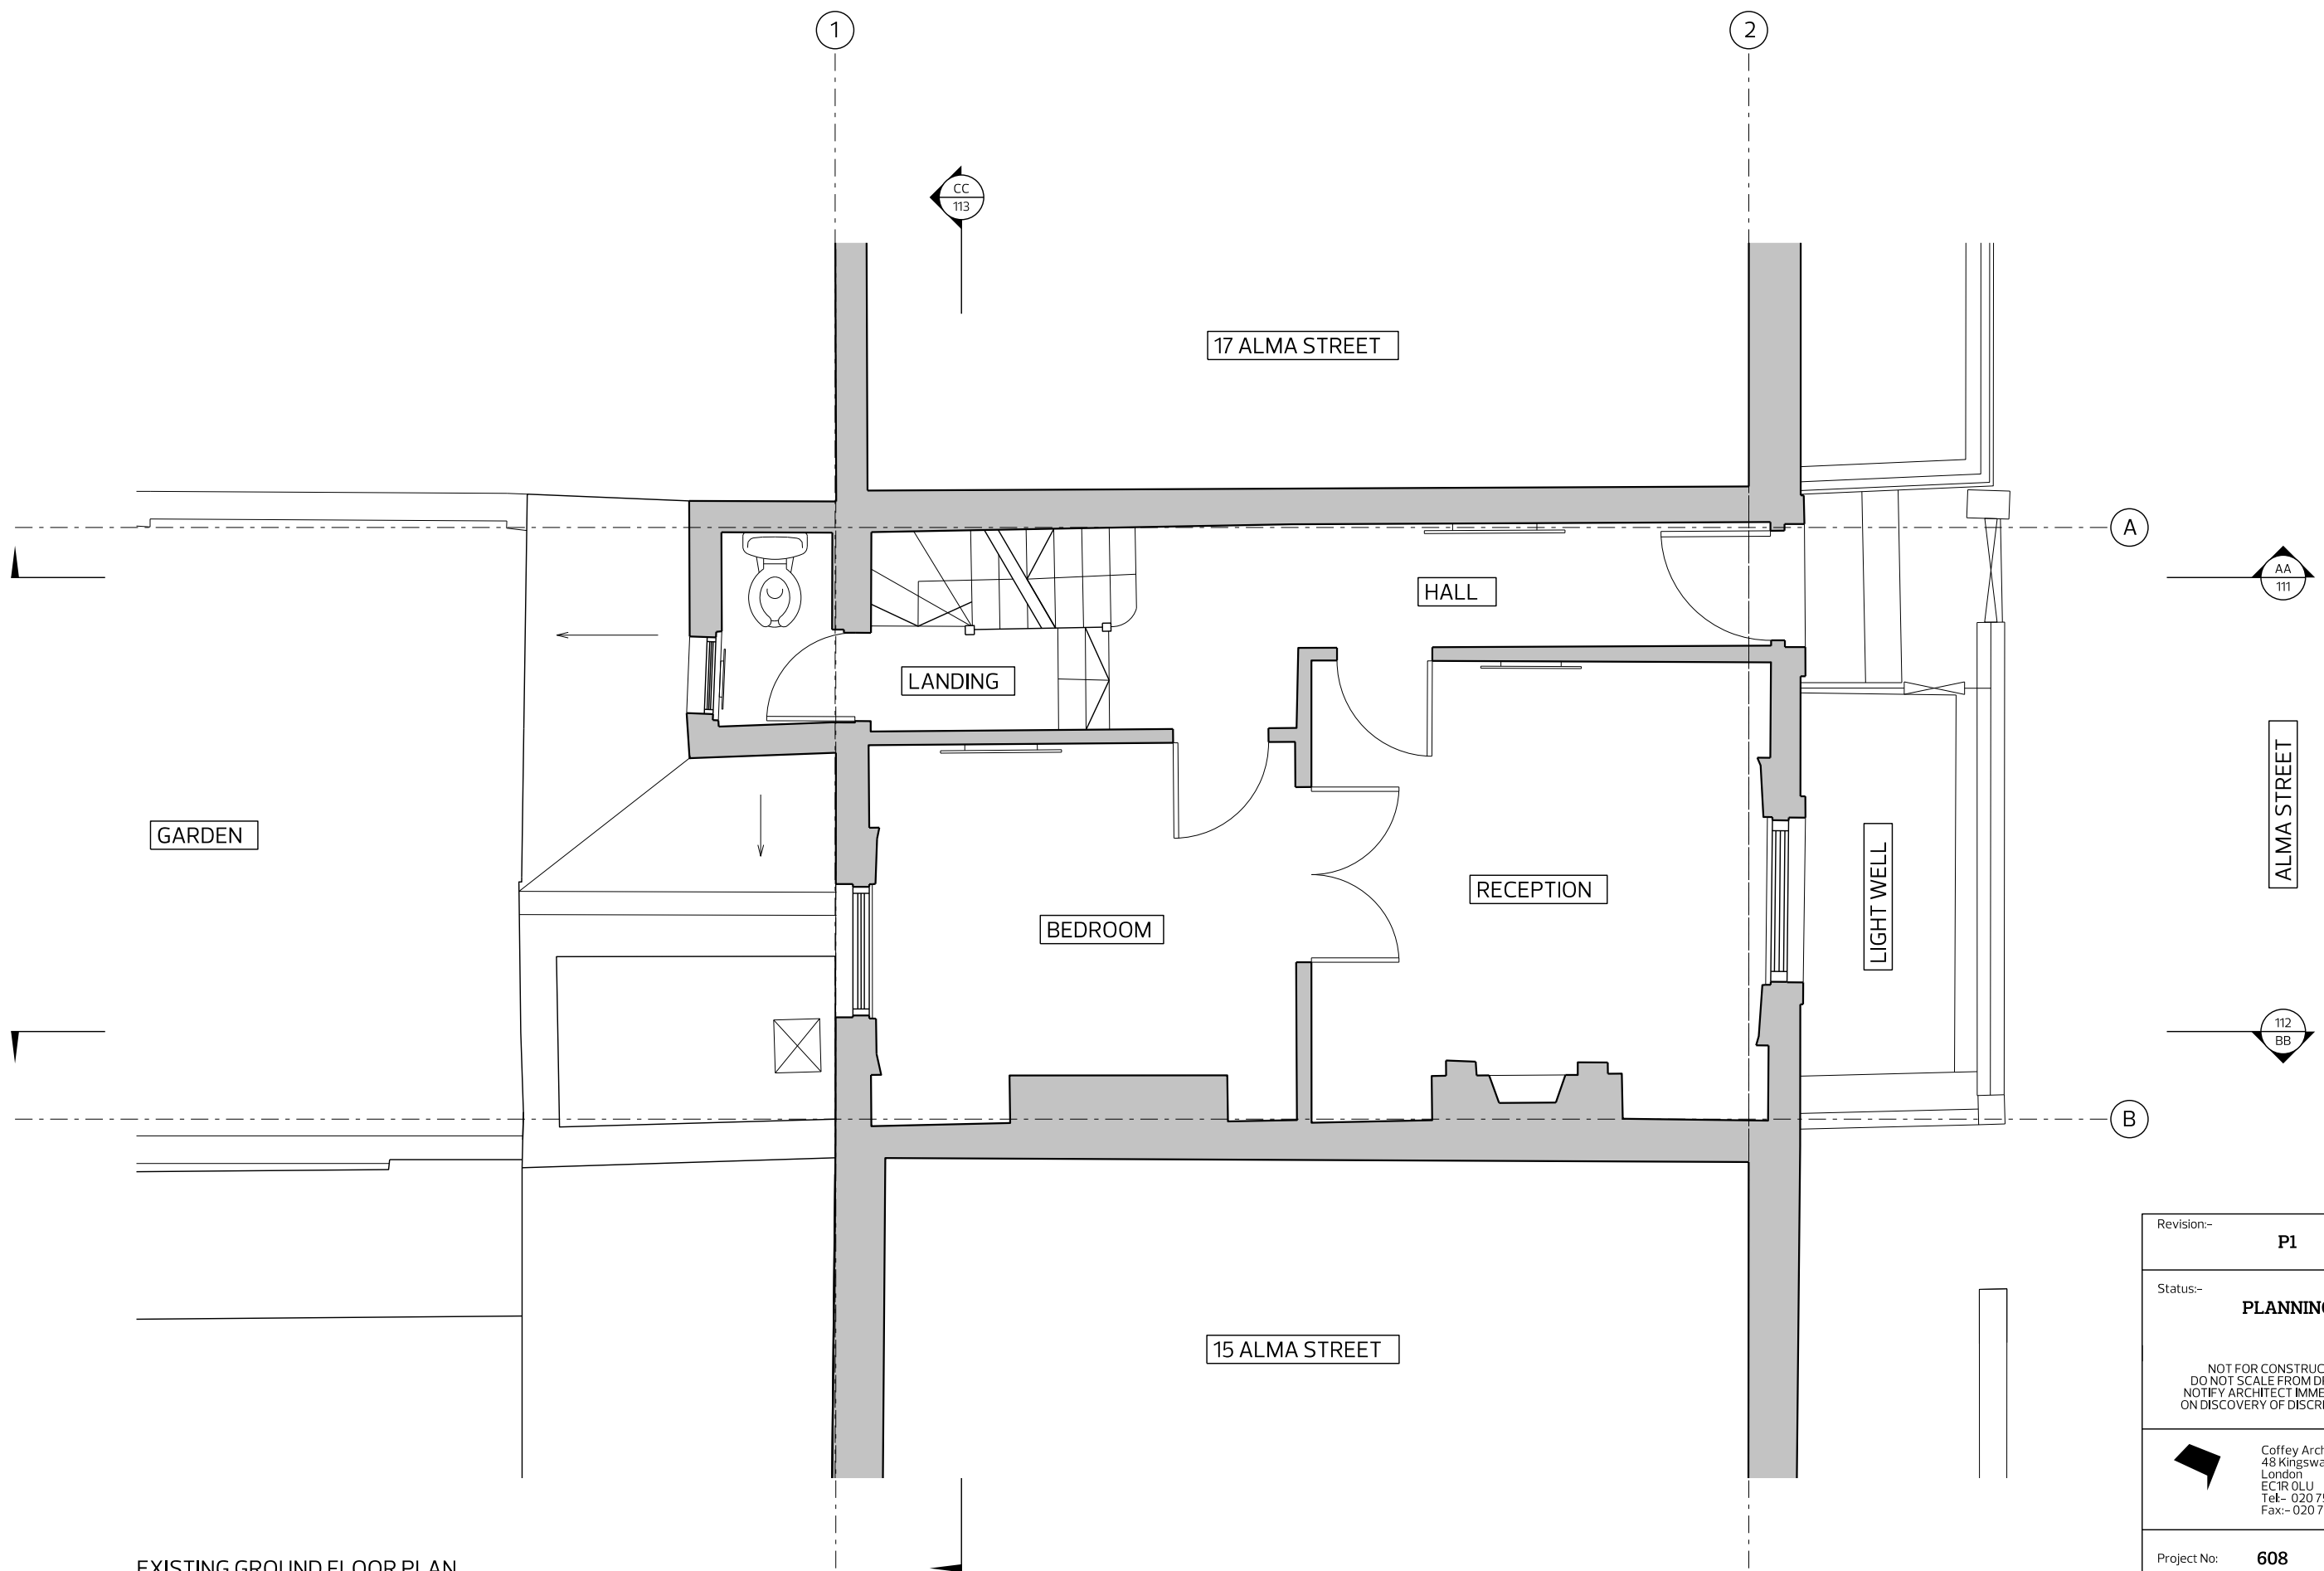


EXISTING GROUND FLOOR PLAN

|   |                                  |
|---|----------------------------------|
| Revision:-   | <b>P1</b>                        |
| Status:-   | <b>PLANNING</b>                  |
| NOT FOR CONSTRUCTION<br>DO NOT SCALE FROM DRAWING<br>NOTIFY ARCHITECT IMMEDIATELY<br>ON DISCOVERY OF DISCREPANCIES                                                                                  |                                  |
|  Coffey Architects Ltd.<br>48 Kingsway Place<br>London<br>EC1R 0LU<br>Tel:- 020 75492141<br>Fax:- 020 75492142 |                                  |
| Project No:   | <b>608</b>                       |
| Project Name:   | <b>ALMA STREET</b>               |
| Drawing Name:   | EXISTING<br>GROUND FLOOR<br>PLAN |
| Scale:   | 1:50 @ A3                        |
| Date:   | 22/11/2012                       |
| Drawing No:   | <b>608.102</b>                   |

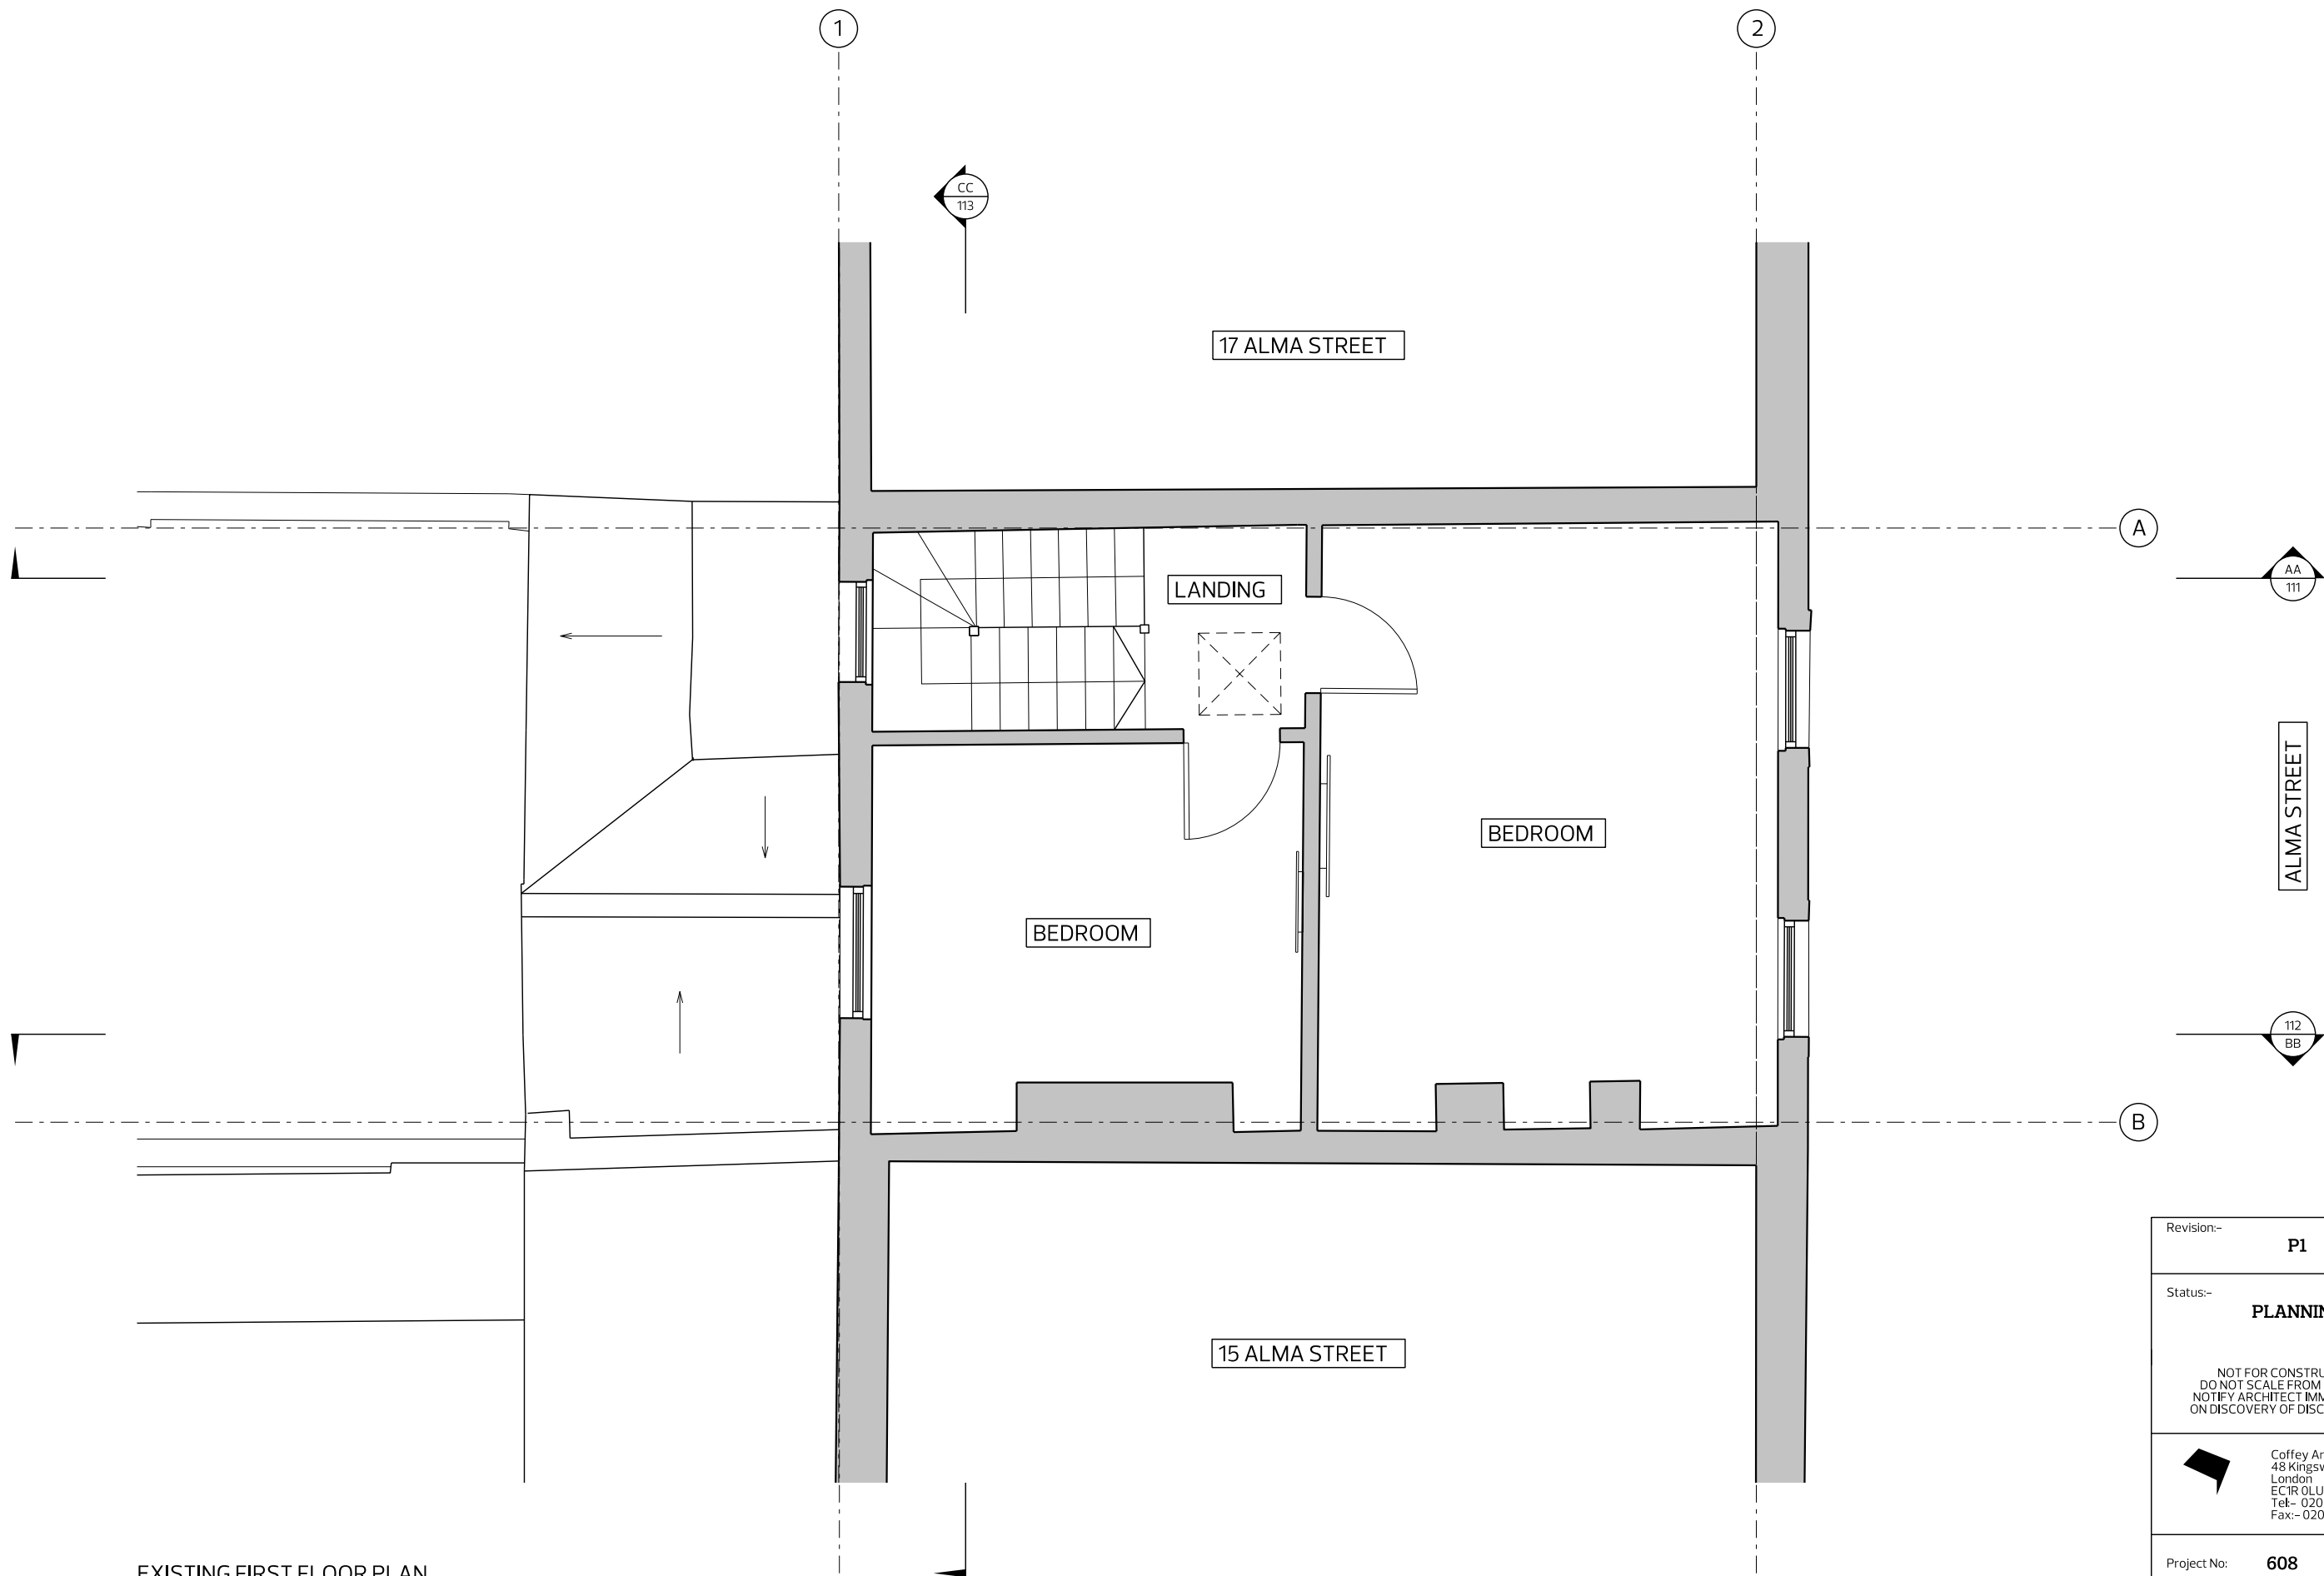

EXISTING FIRST FLOOR PLAN


|   |   |
|---|---|
| Revision:-   | <b>P1</b>   |
| Status:-   | <b>PLANNING</b>                                                                                               |
| NOT FOR CONSTRUCTION<br>DO NOT SCALE FROM DRAWING<br>NOTIFY ARCHITECT IMMEDIATELY<br>ON DISCOVERY OF DISCREPANCIES |   |
|                               | Coffey Architects Ltd.<br>48 Kingsway Place<br>London<br>EC1R 0LU<br>Tel:- 020 75492141<br>Fax:- 020 75492142 |
| Project No:   | <b>608</b>   |
| Project Name:   | <b>ALMA STREET</b>                                                                                            |
| Drawing Name:   | <b>EXISTING<br/>FIRST FLOOR<br/>PLAN</b>                                                                      |
| Scale:   | 1:50 @ A3   |
| Date:   | 22/11/2012   |
| Drawing No:   | <b>608.103</b>                                                                                                |

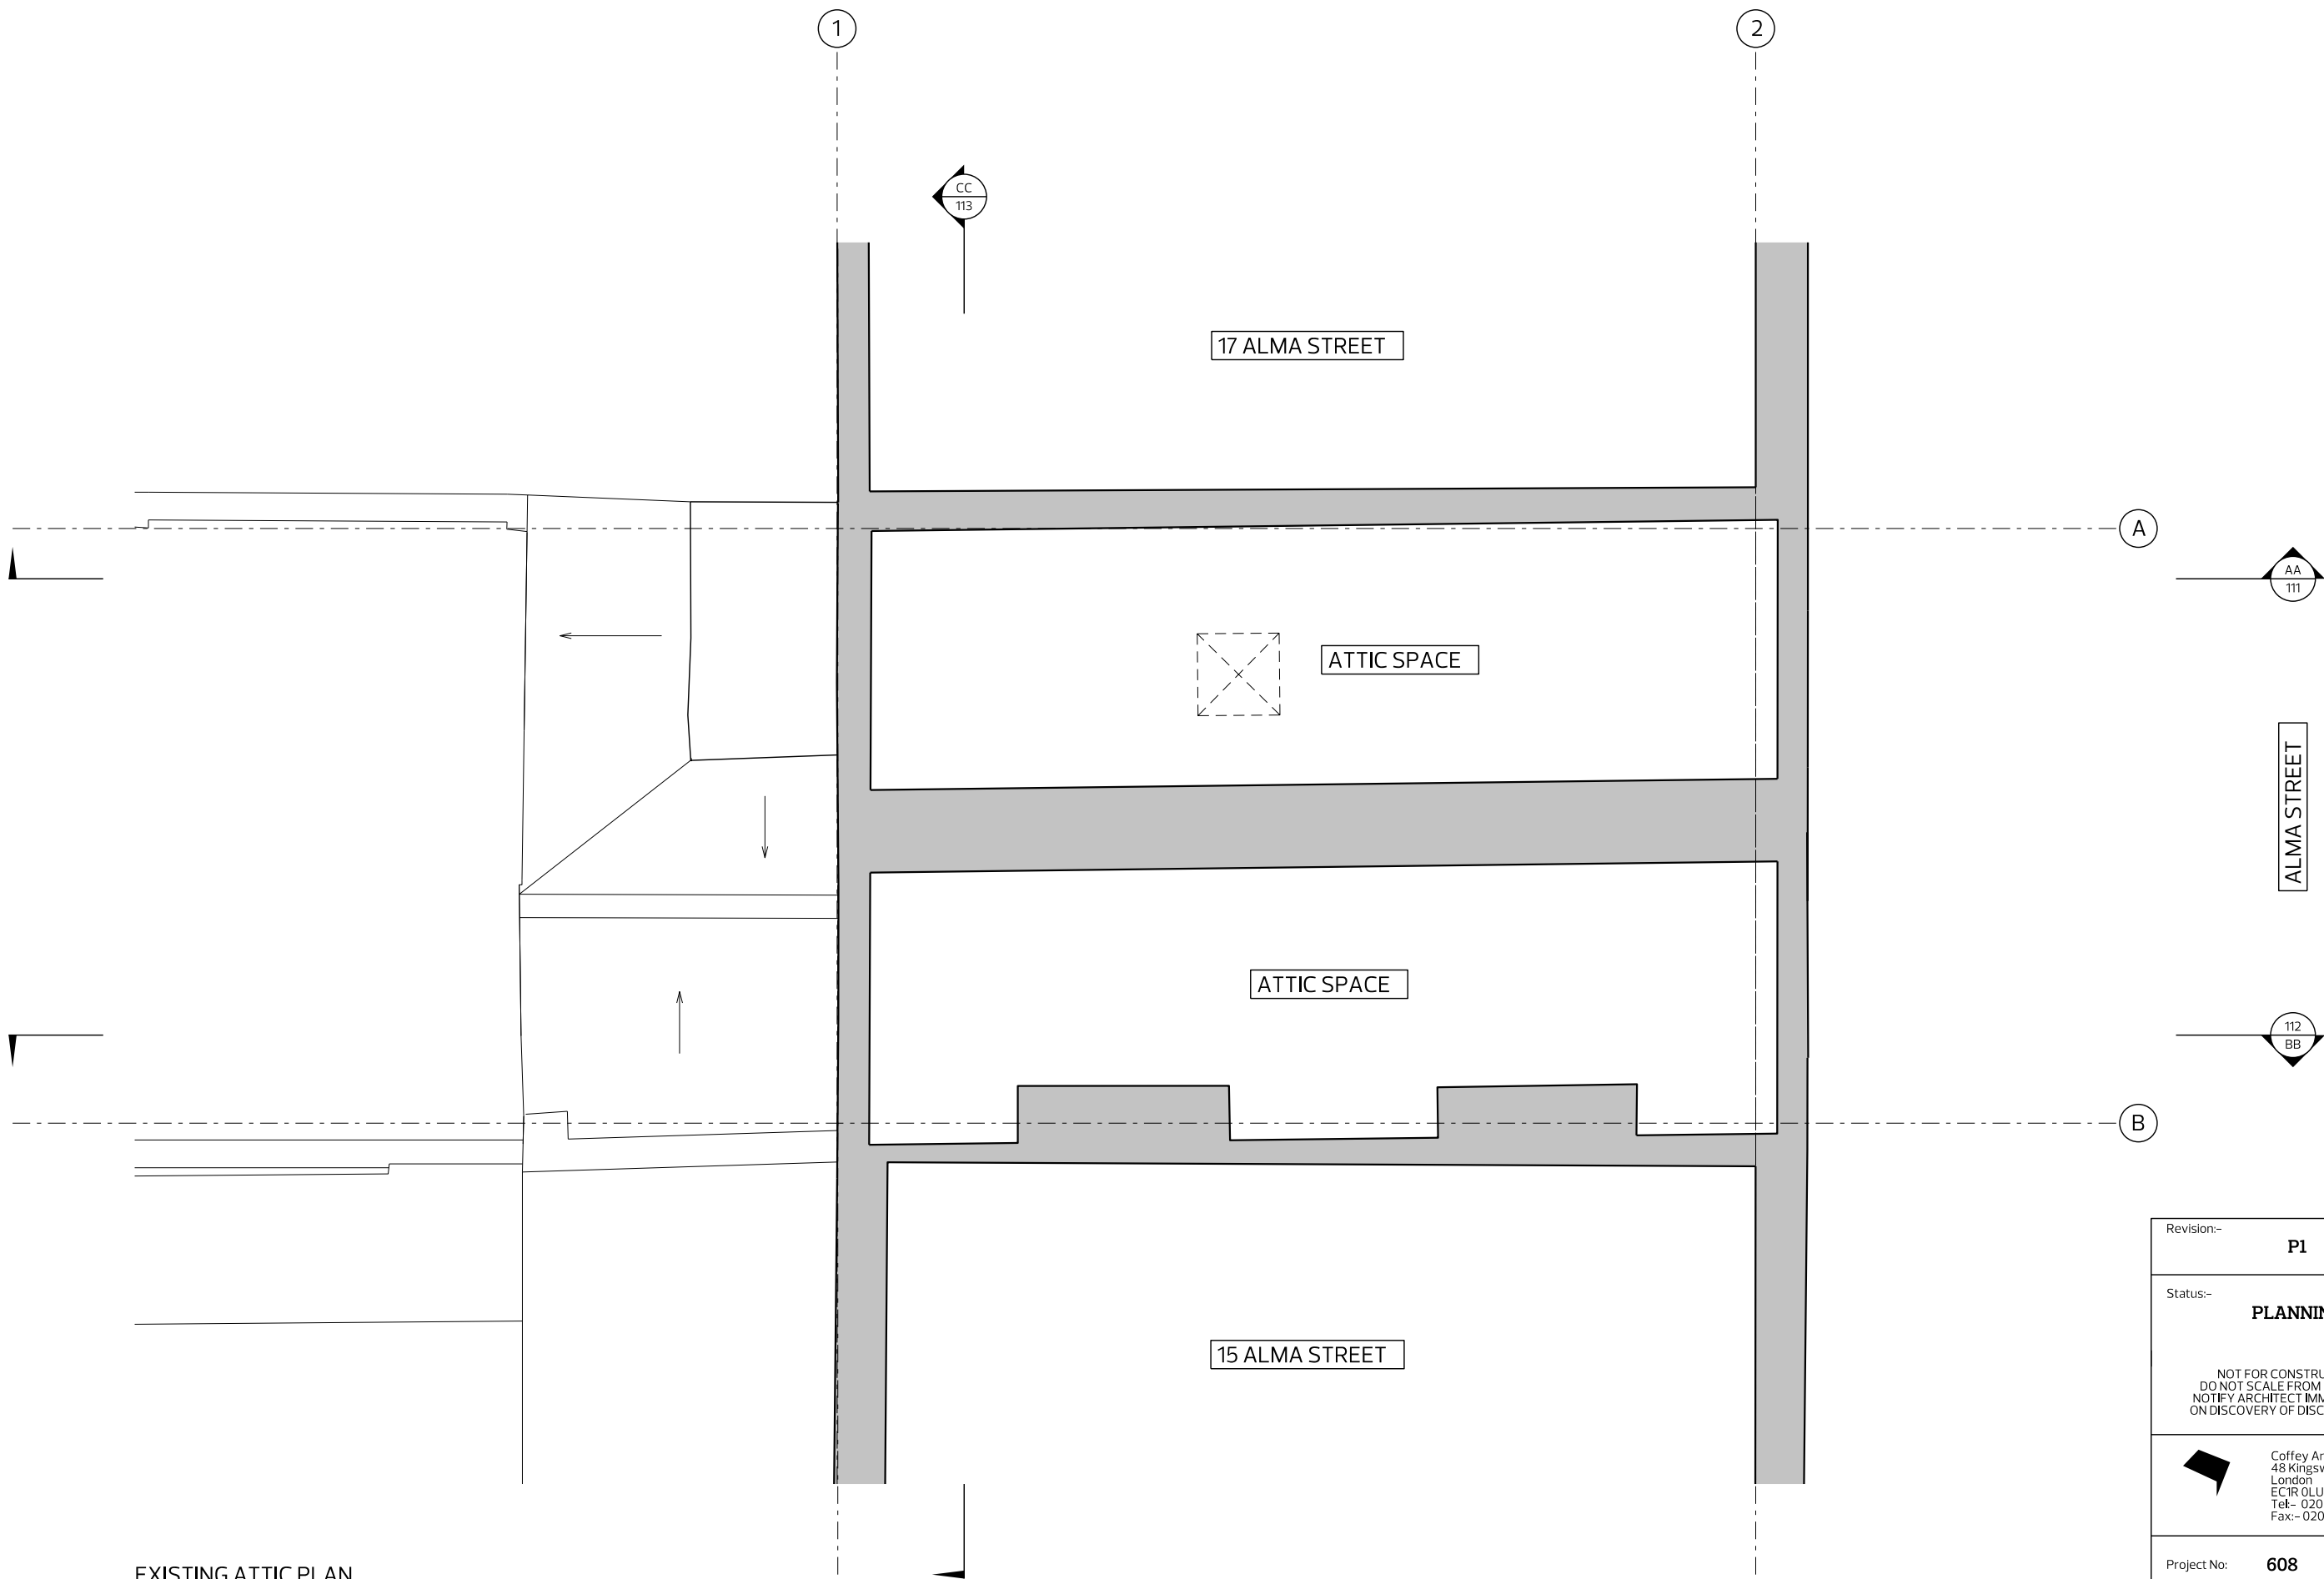

EXISTING ATTIC PLAN



|   |   |
|---|---|
| Revision:-   | <b>P1</b>   |
| Status:-   | <b>PLANNING</b>                                                                                               |
| NOT FOR CONSTRUCTION<br>DO NOT SCALE FROM DRAWING<br>NOTIFY ARCHITECT IMMEDIATELY<br>ON DISCOVERY OF DISCREPANCIES |   |
|                               | Coffey Architects Ltd.<br>48 Kingsway Place<br>London<br>EC1R 0LU<br>Tel:- 020 75492141<br>Fax:- 020 75492142 |
| Project No:   | <b>608</b>   |
| Project Name:   | <b>ALMA STREET</b>                                                                                            |
| Drawing Name:   | EXISTING<br>ATTIC PLAN                                                                                        |
| Scale:   | 1:50 @ A3   |
| Date:   | 22/11/2012   |
| Drawing No:   | <b>608.104</b>                                                                                                |

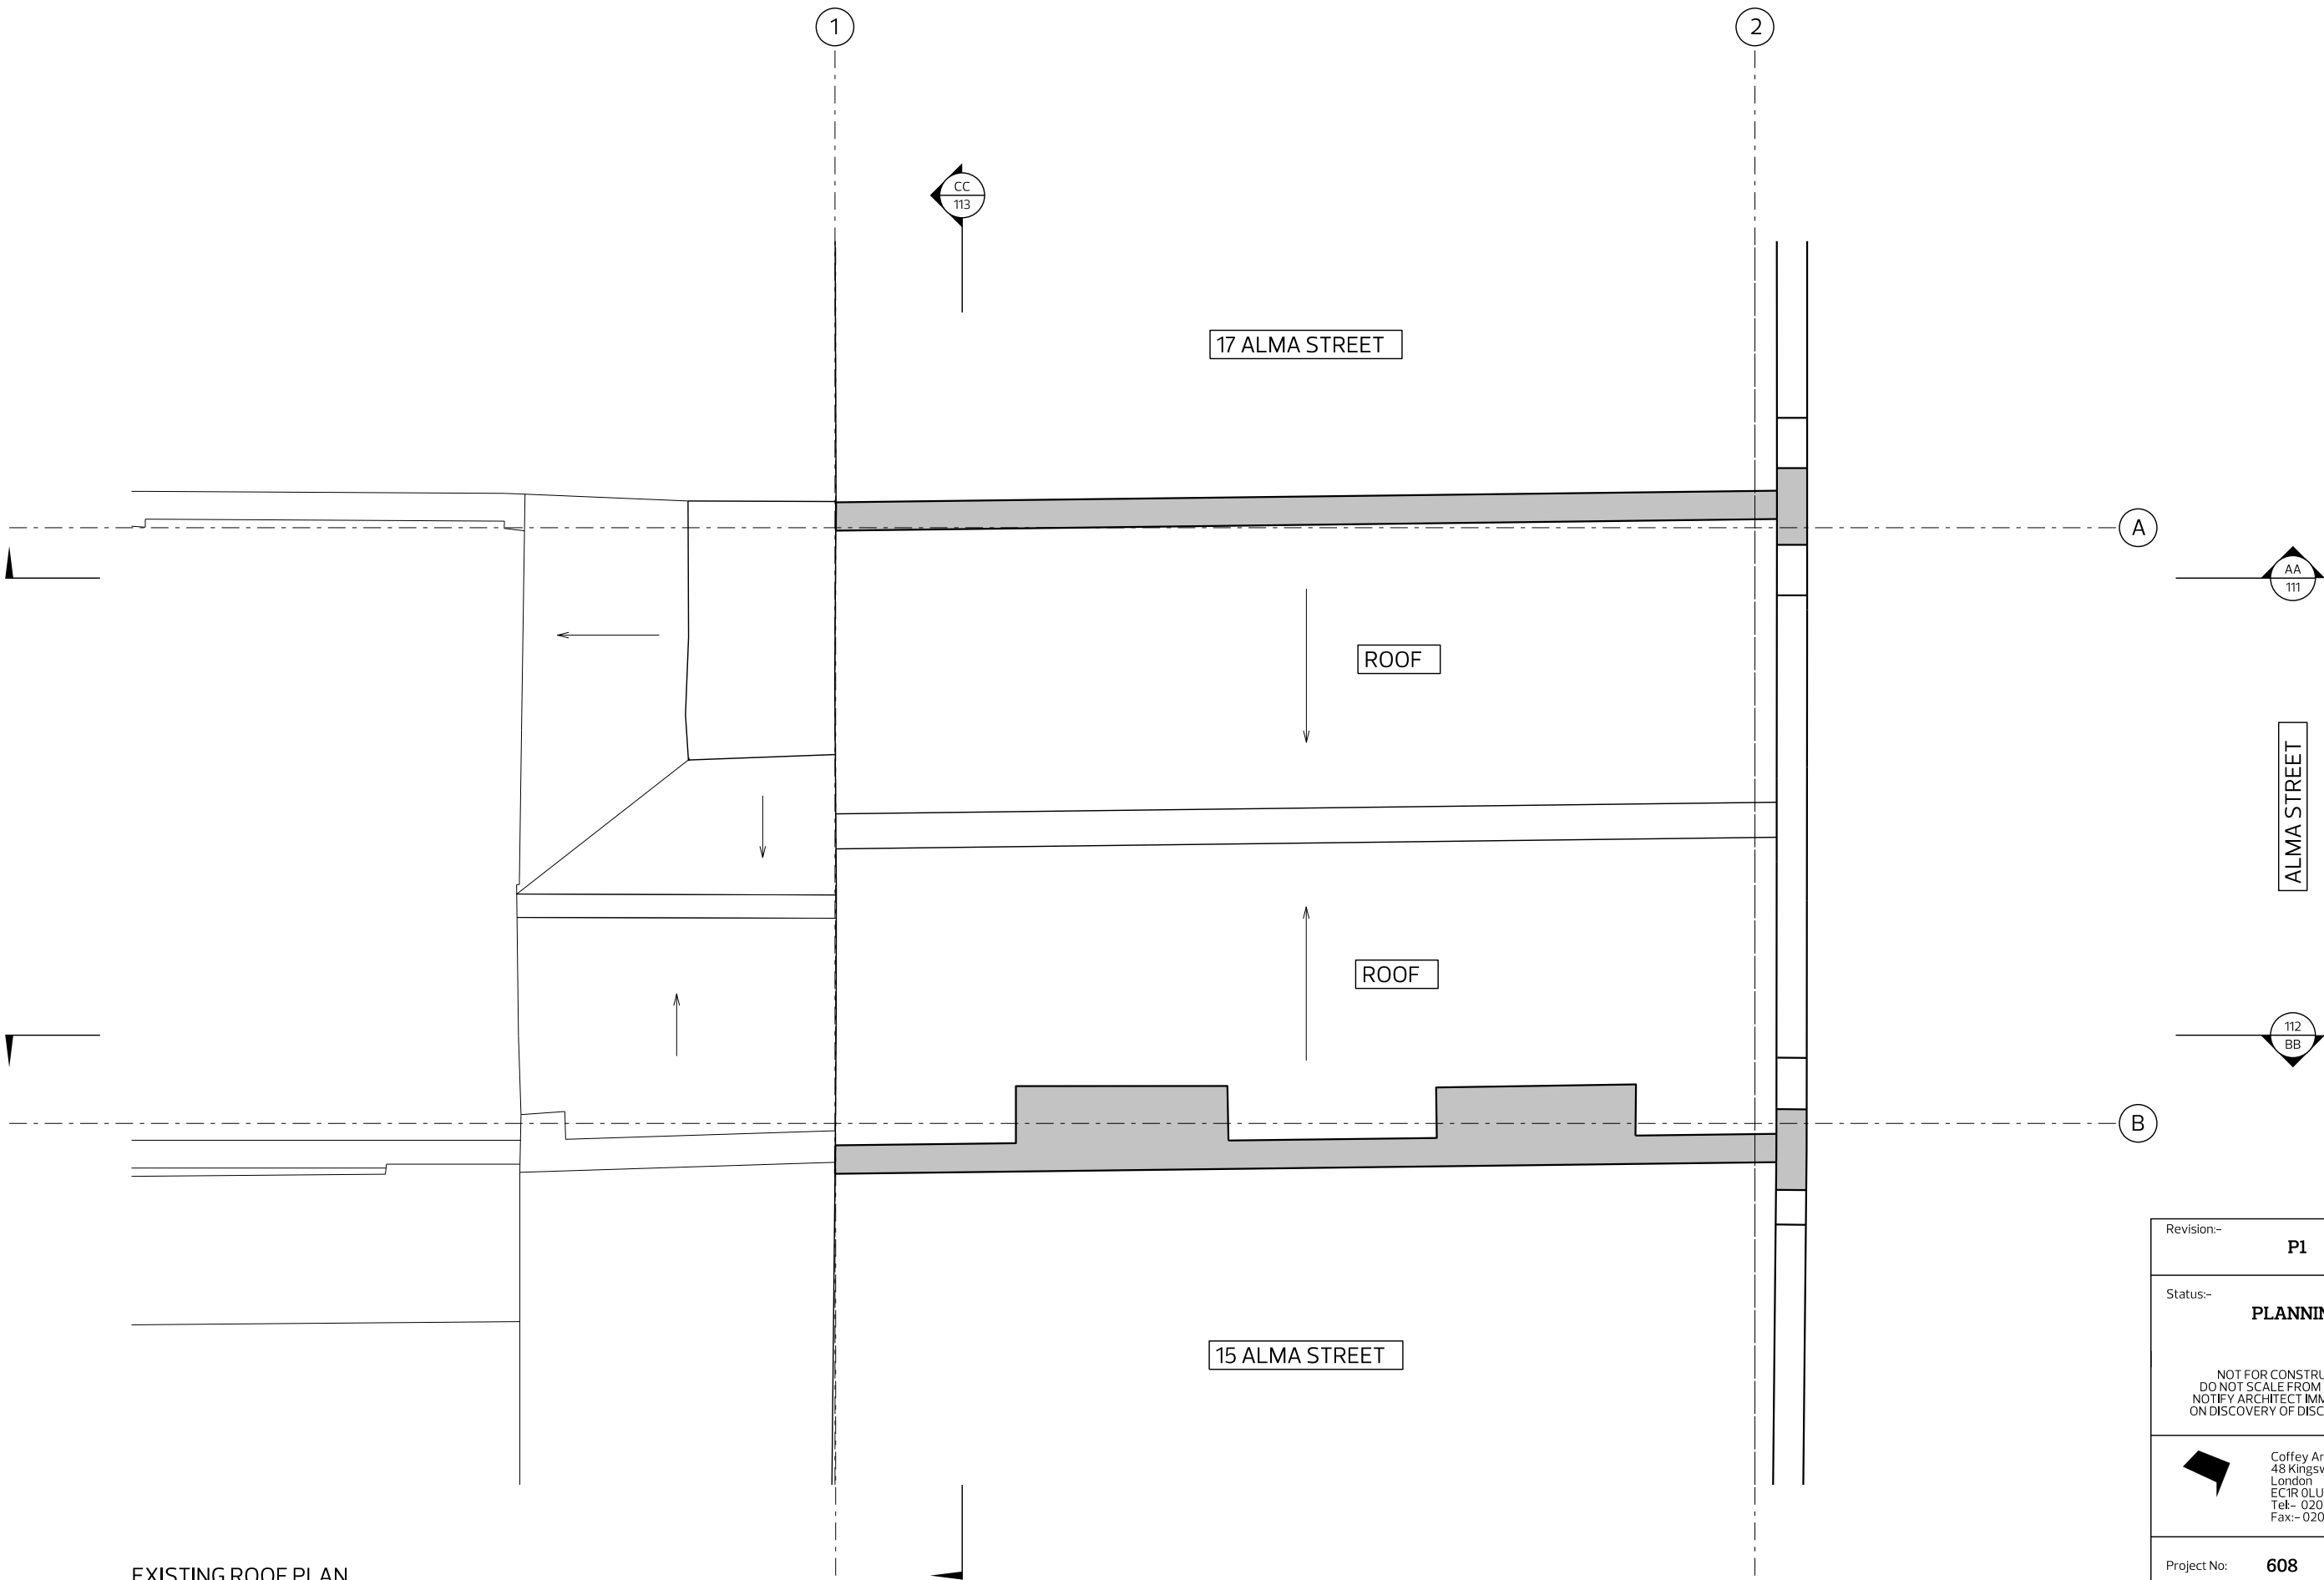


EXISTING ROOF PLAN

|   |   |
|---|---|
| Revision:-   | <b>P1</b>   |
| Status:-   | <b>PLANNING</b>                                                                                               |
| NOT FOR CONSTRUCTION<br>DO NOT SCALE FROM DRAWING<br>NOTIFY ARCHITECT IMMEDIATELY<br>ON DISCOVERY OF DISCREPANCIES |   |
|                               | Coffey Architects Ltd.<br>48 Kingsway Place<br>London<br>EC1R 0LU<br>Tel:- 020 75492141<br>Fax:- 020 75492142 |
| Project No:   | <b>608</b>   |
| Project Name:   | <b>ALMA STREET</b>                                                                                            |
| Drawing Name:   | EXISTING<br>ROOF PLAN                                                                                         |
| Scale:   | 1:50 @ A3   |
| Date:   | 22/11/2012   |
| Drawing No:   | <b>608.105</b>                                                                                                |






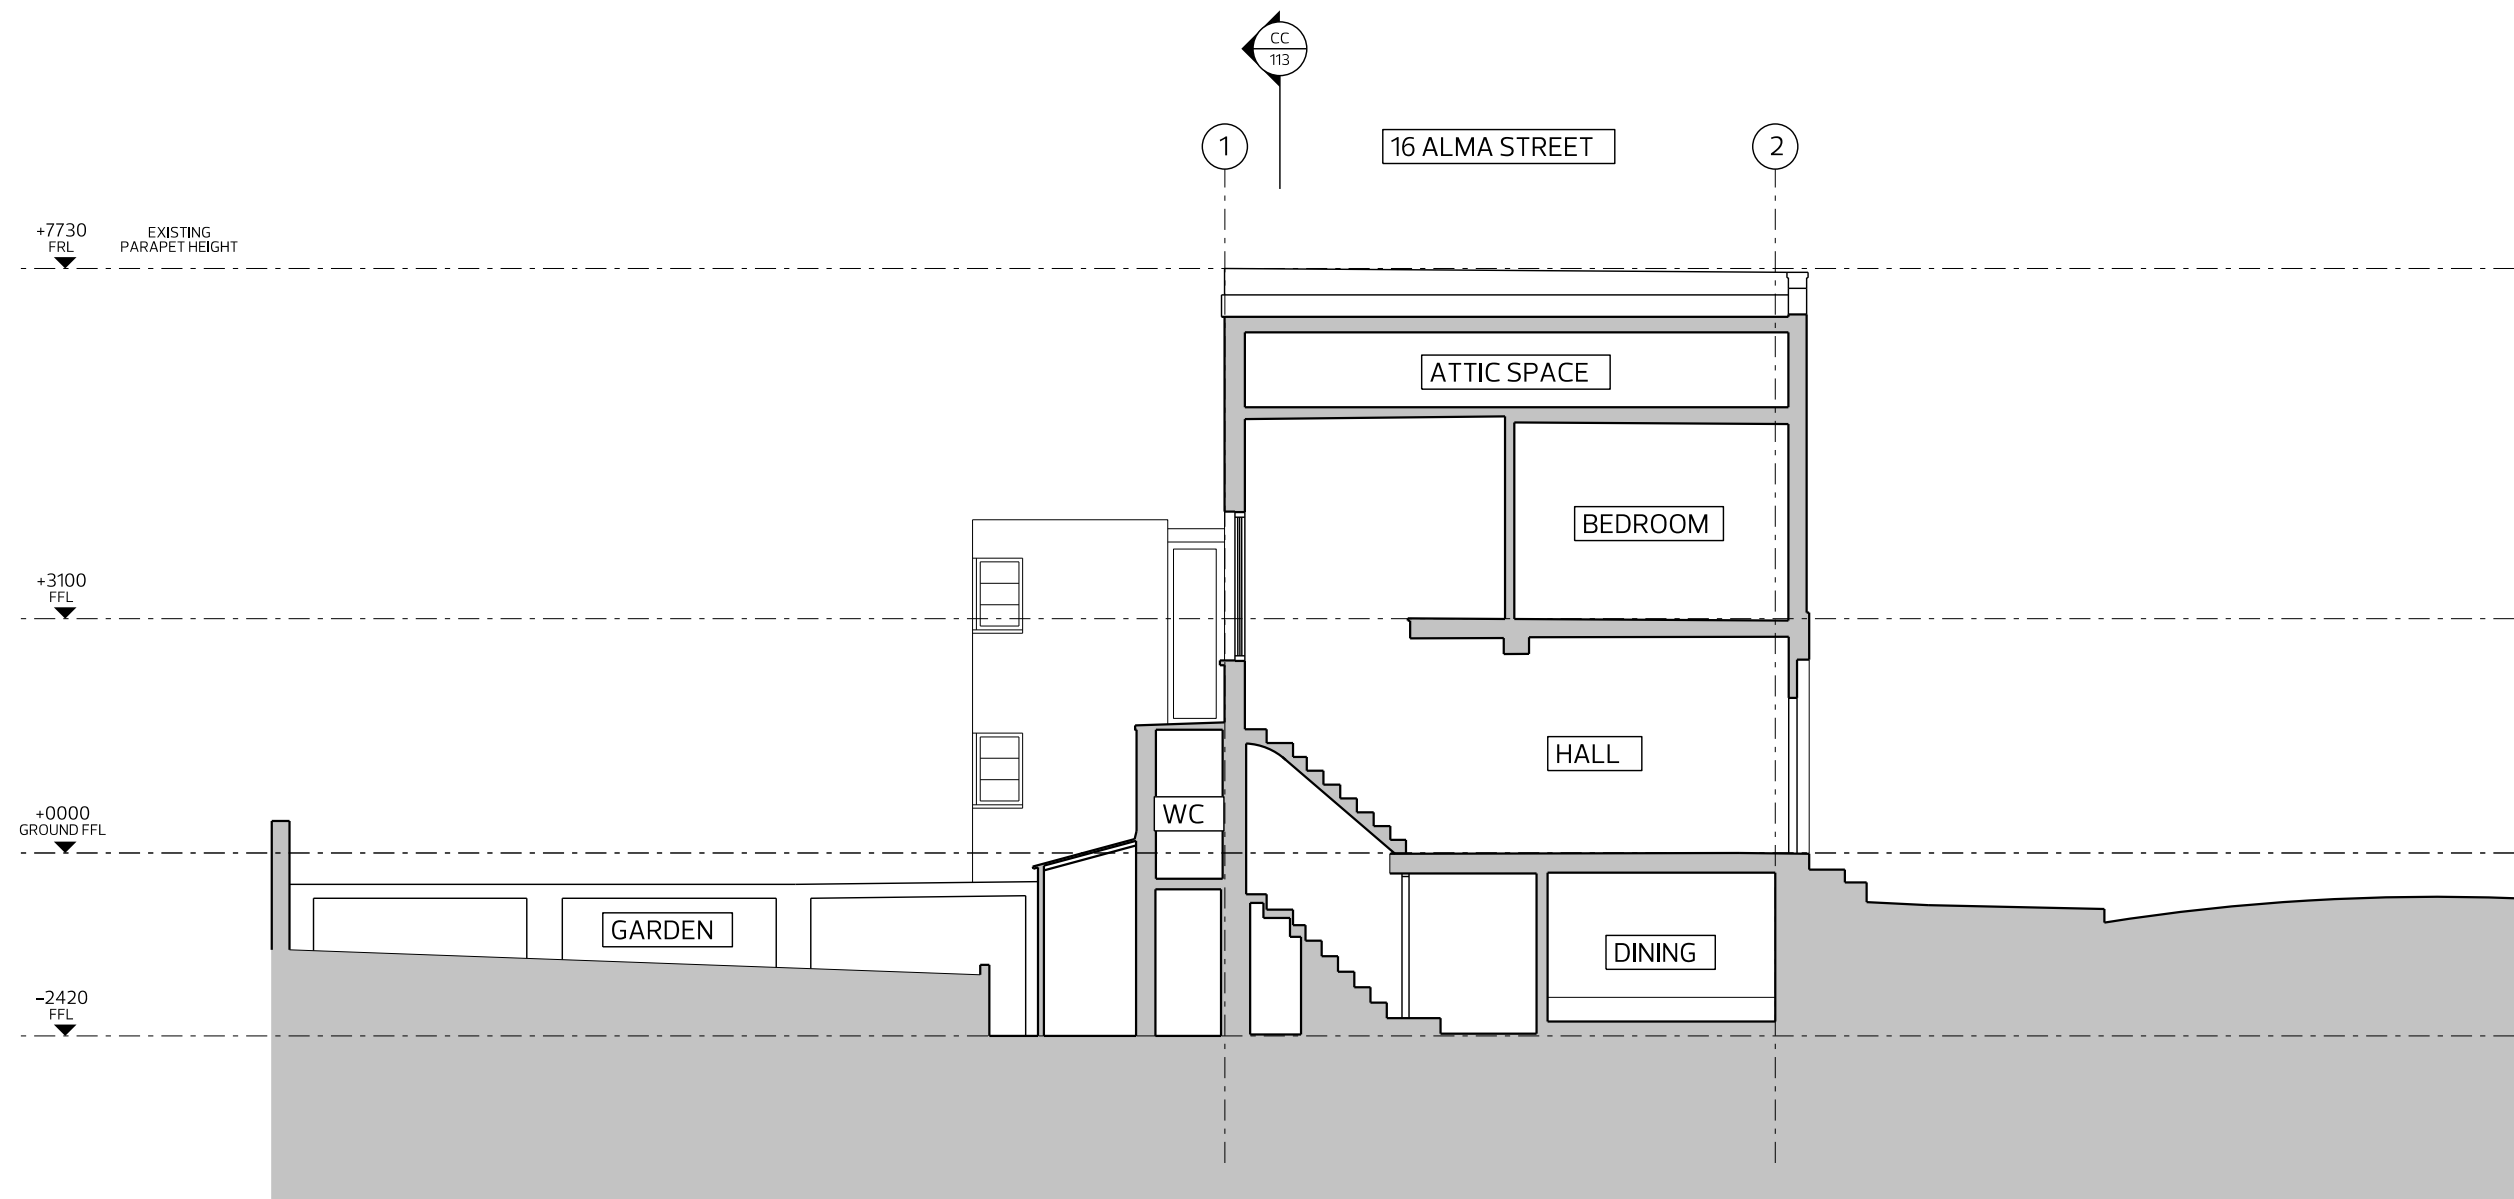

EXISTING SECTION AA


|   |                        |
|---|------------------------|
| Revision:-   | <b>P1</b>              |
| Status:-   | <b>PLANNING</b>        |
| NOT FOR CONSTRUCTION<br>DO NOT SCALE FROM DRAWING<br>NOTIFY ARCHITECT IMMEDIATELY<br>ON DISCOVERY OF DISCREPANCIES                                                                                  |                        |
|  Coffey Architects Ltd.<br>48 Kingsway Place<br>London<br>EC1R 0LU<br>Tel:- 020 75492141<br>Fax:- 020 75492142 |                        |
| Project No:   | <b>608</b>             |
| Project Name:   | <b>ALMA STREET</b>     |
| Drawing Name:   | EXISTING<br>SECTION AA |
| Scale:   | 1:100 @ A3             |
| Date:   | 22/11/2012             |
| Drawing No:   | <b>608.111</b>         |

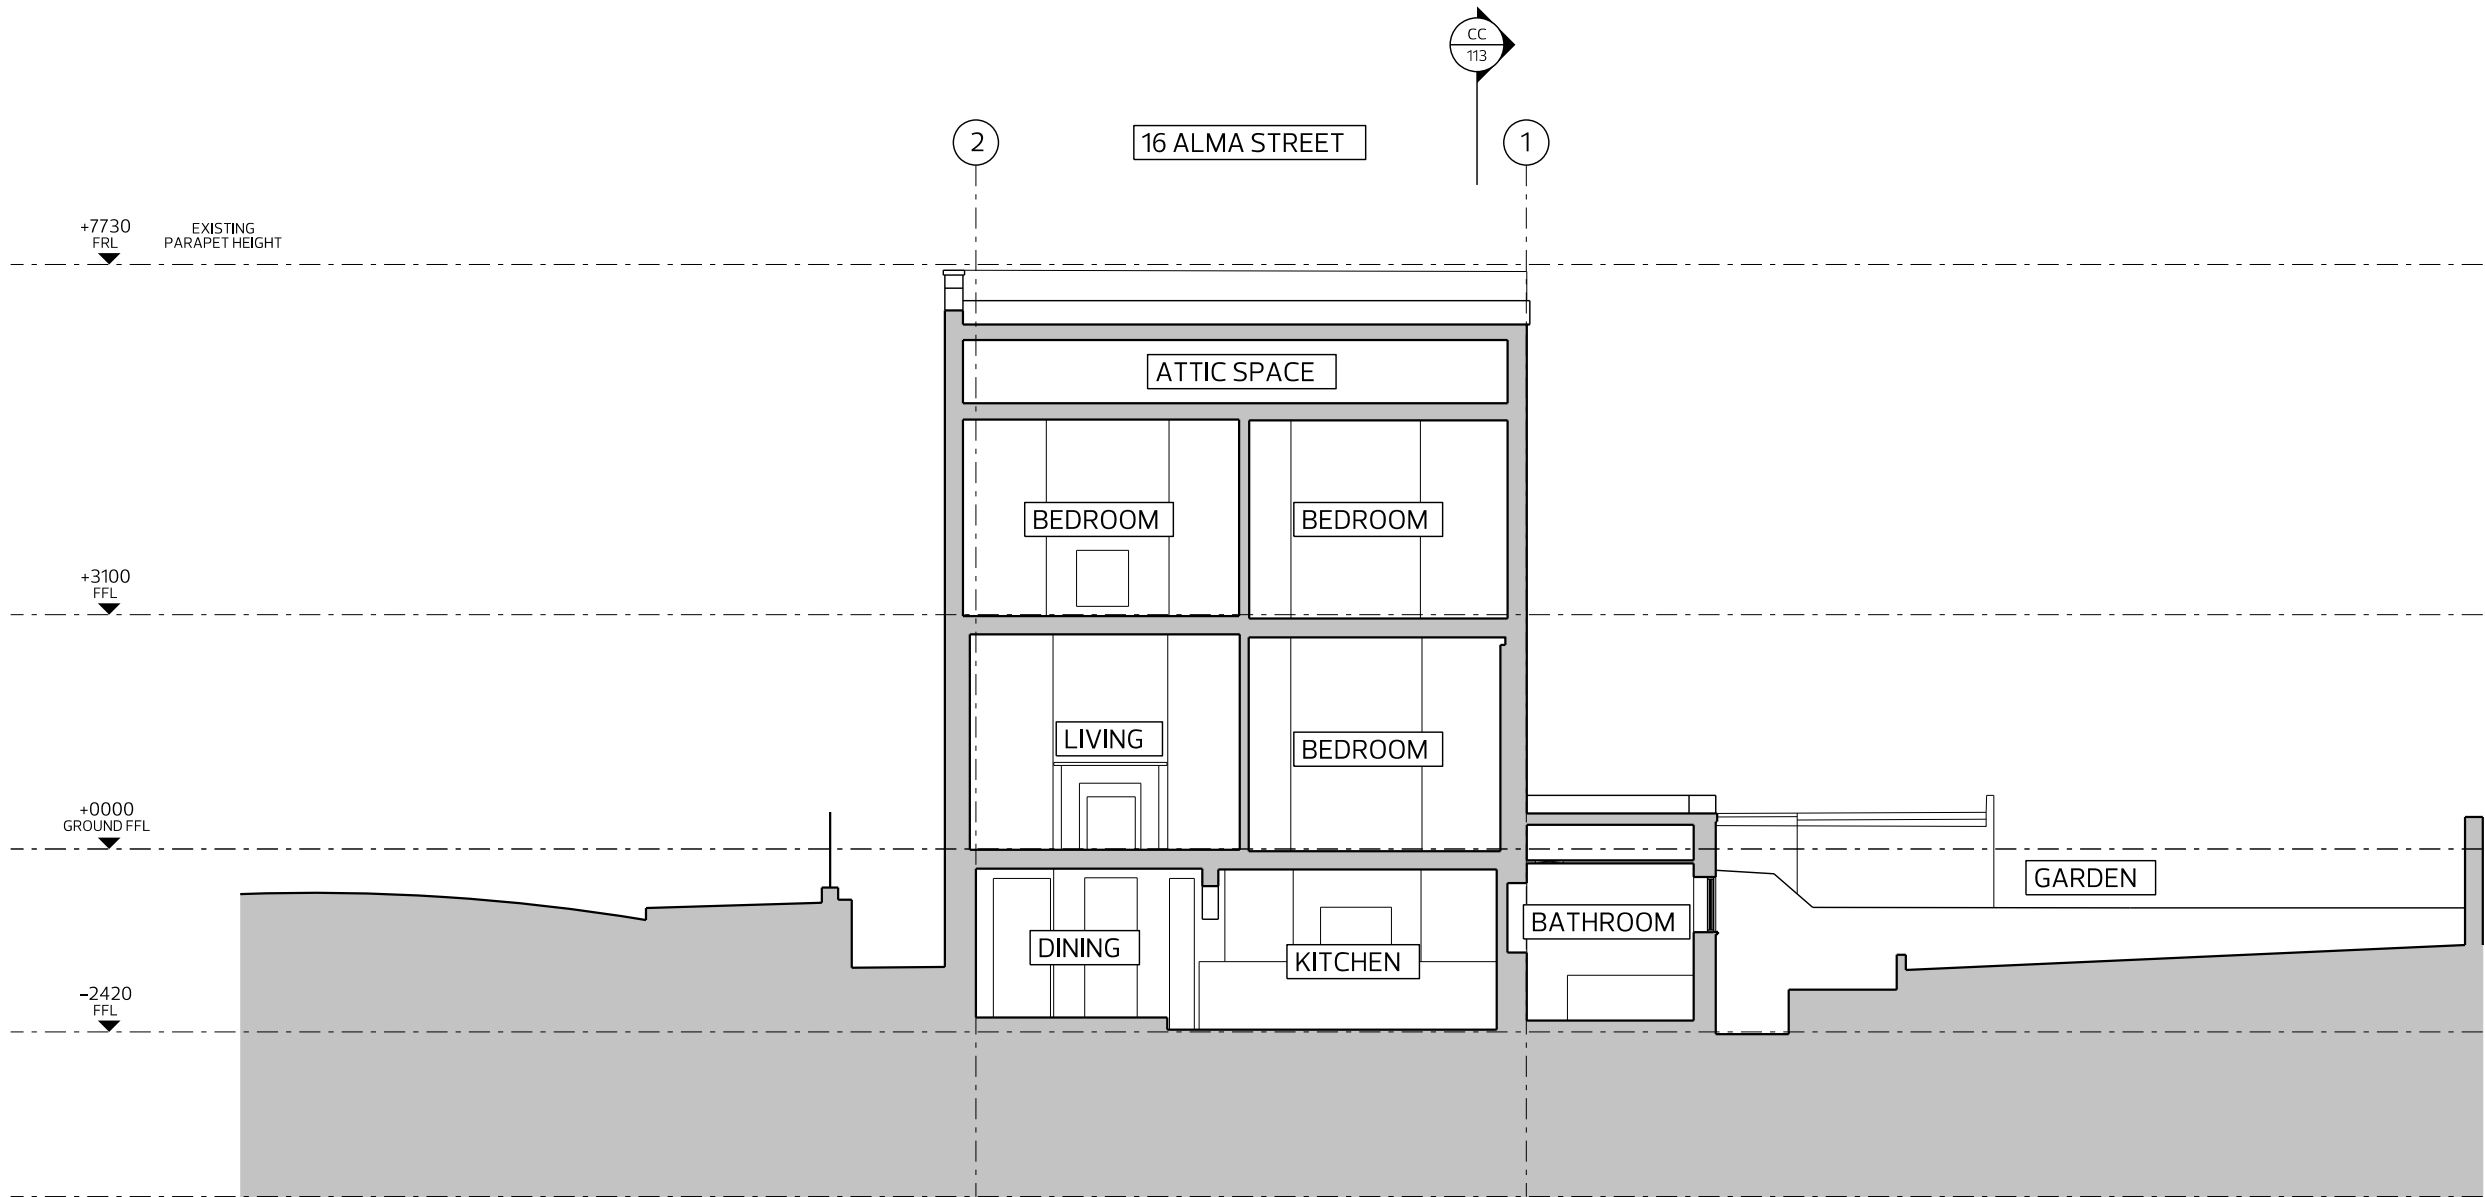

EXISTING SECTION BB

|   |                        |
|---|------------------------|
| Revision:-   | <b>P1</b>              |
| Status:-   | <b>PLANNING</b>        |
| NOT FOR CONSTRUCTION<br>DO NOT SCALE FROM DRAWING<br>NOTIFY ARCHITECT IMMEDIATELY<br>ON DISCOVERY OF DISCREPANCIES                                                                                  |                        |
|  Coffey Architects Ltd.<br>48 Kingsway Place<br>London<br>EC1R 0LU<br>Tel:- 020 75492141<br>Fax:- 020 75492142 |                        |
| Project No:   | <b>608</b>             |
| Project Name:   | <b>ALMA STREET</b>     |
| Drawing Name:   | EXISTING<br>SECTION BB |
| Scale:   | 1:100 @ A3             |
| Date:   | 22/11/2012             |
| Drawing No:   | <b>608.112</b>         |



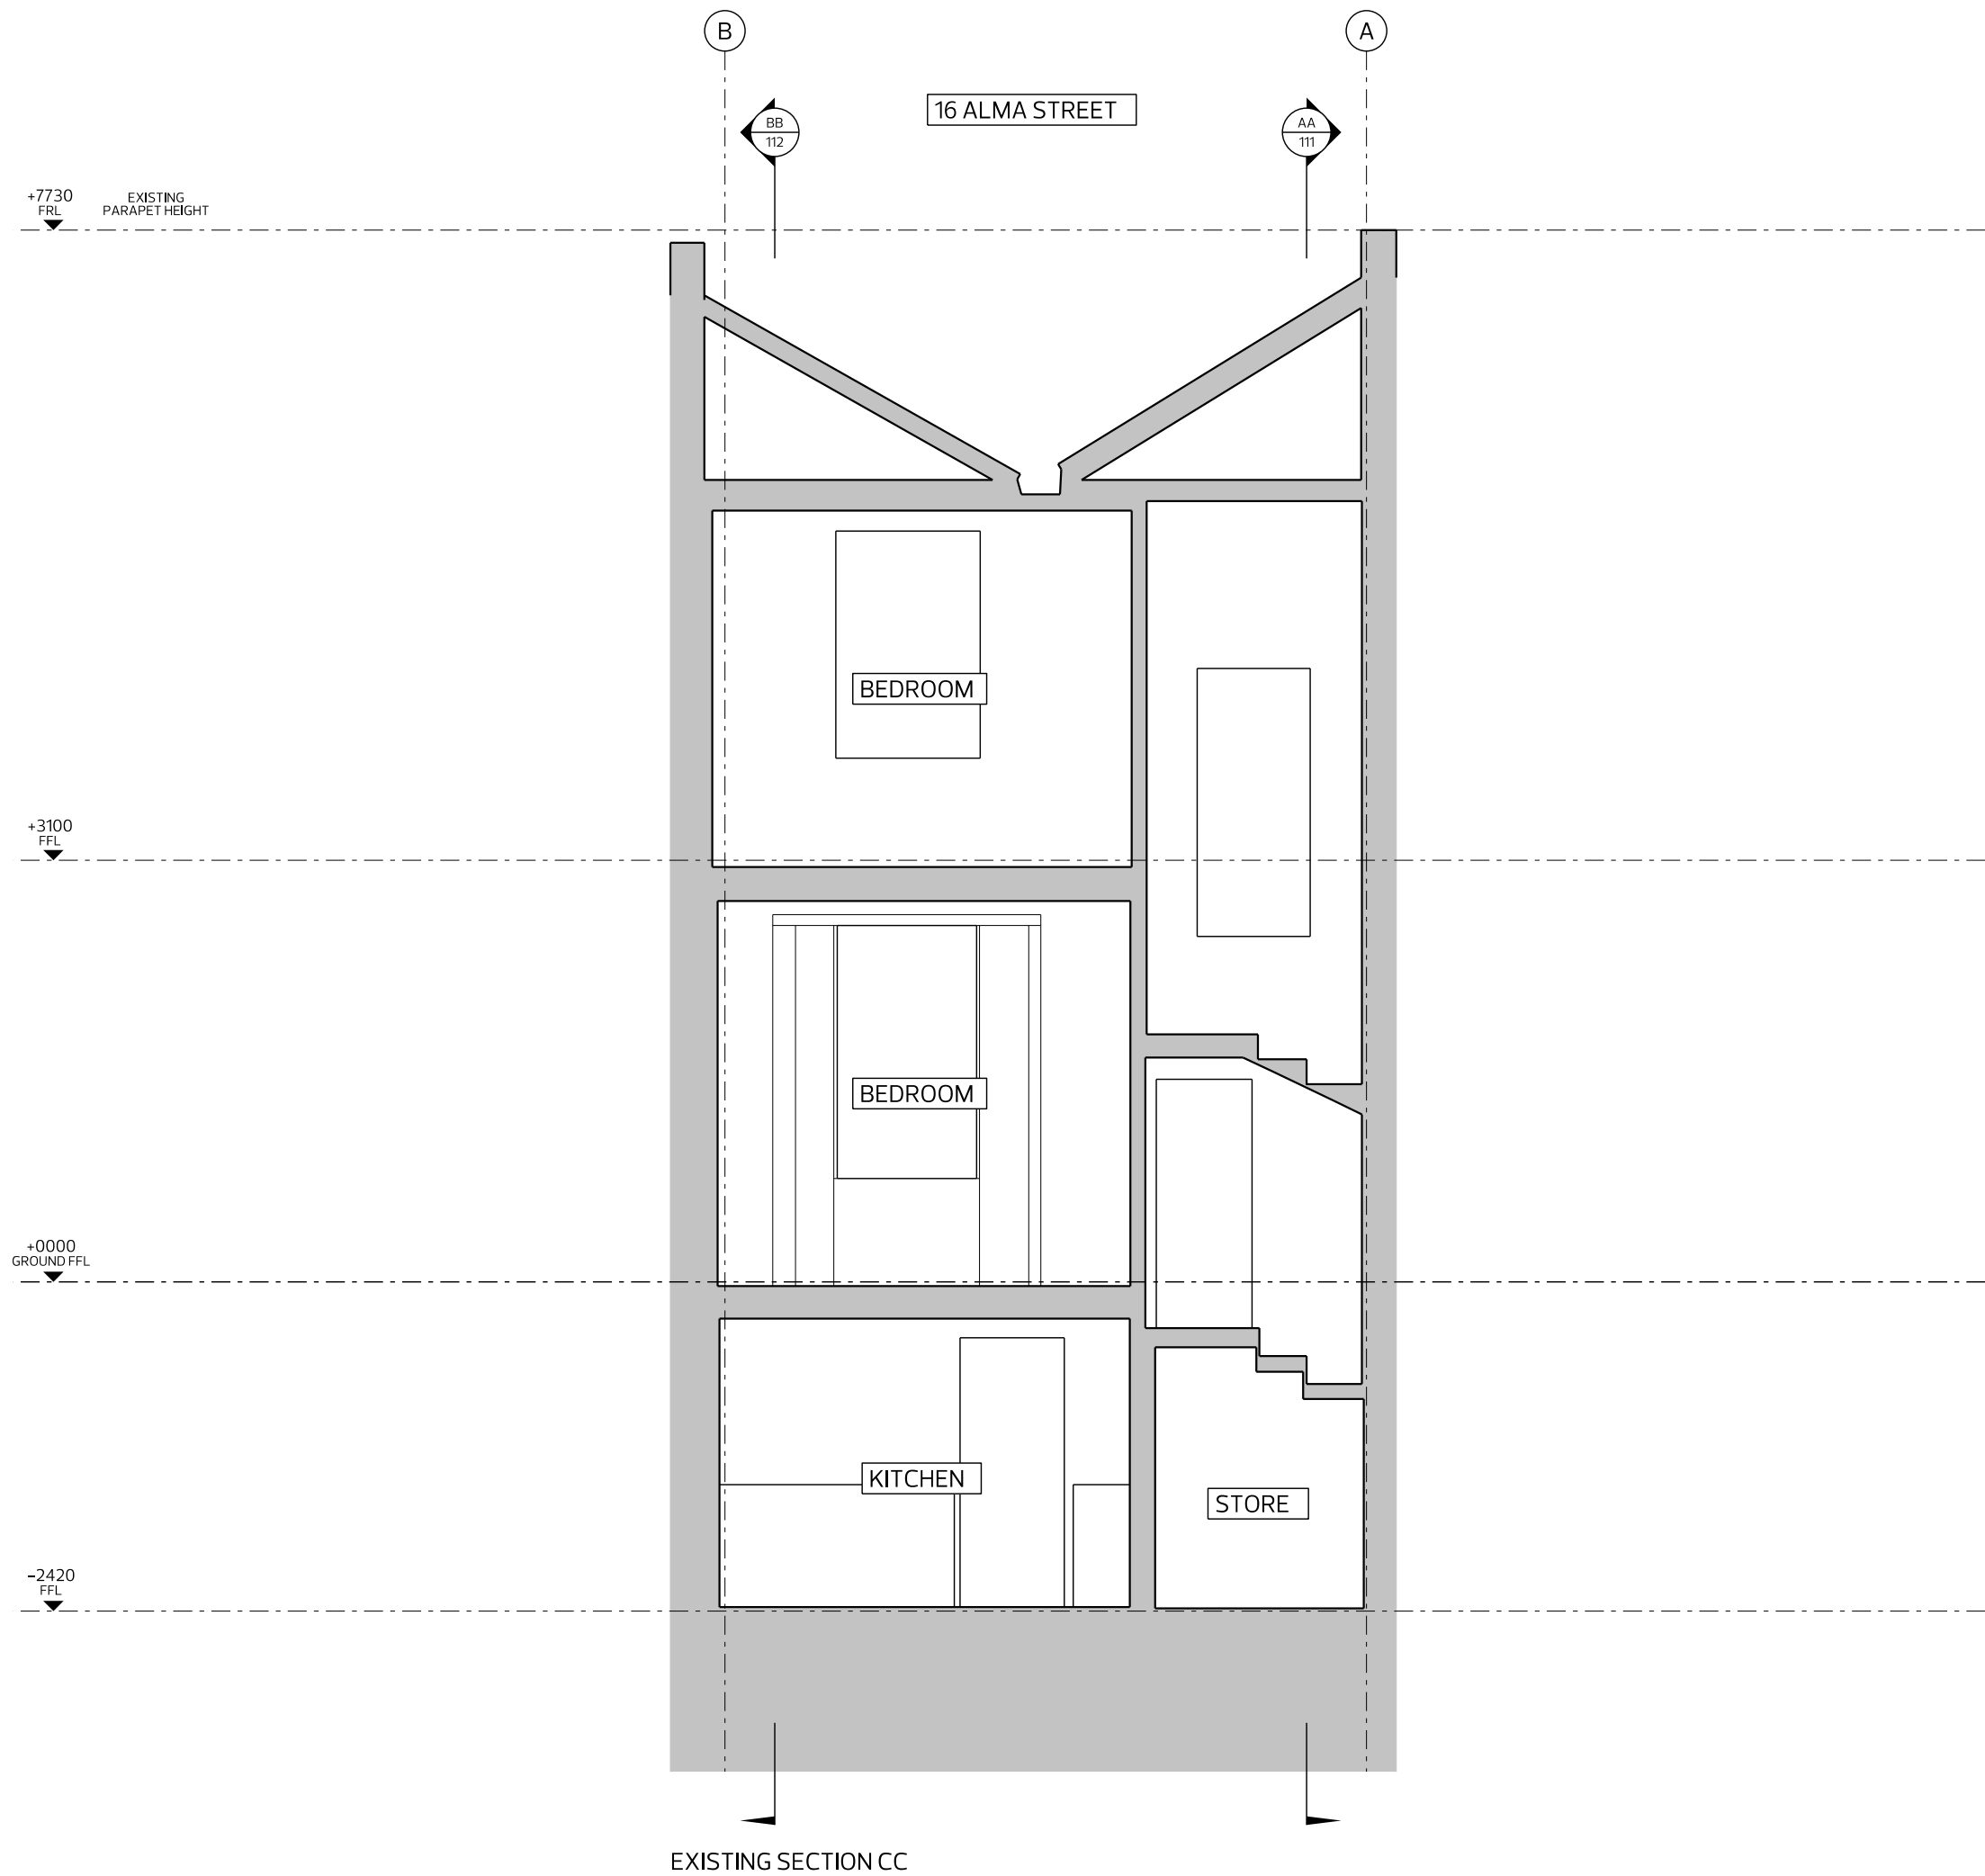

|   |                        |
|---|------------------------|
| Revision:-   | <b>P1</b>              |
| Status:-   | <b>PLANNING</b>        |
| NOT FOR CONSTRUCTION<br>DO NOT SCALE FROM DRAWING<br>NOTIFY ARCHITECT IMMEDIATELY<br>ON DISCOVERY OF DISCREPANCIES                                                                                  |                        |
|  Coffey Architects Ltd.<br>48 Kingsway Place<br>London<br>EC1R 0LU<br>Tel:- 020 75492141<br>Fax:- 020 75492142 |                        |
| Project No:   | <b>608</b>             |
| Project Name:   | <b>ALMA STREET</b>     |
| Drawing Name:   | EXISTING<br>SECTION CC |
| Scale:   | 1:50 @ A3              |
| Date:   | 22/11/2012             |
| Drawing No:   | <b>608.113</b>         |




EXISTING FRONT ELEVATION

|   |                                     |
|---|-------------------------------------|
| Revision:-   | <b>P1</b>                           |
| Status:-   | <b>PLANNING</b>                     |
| NOT FOR CONSTRUCTION<br>DO NOT SCALE FROM DRAWING<br>NOTIFY ARCHITECT IMMEDIATELY<br>ON DISCOVERY OF DISCREPANCIES                                                                                  |                                     |
|  Coffey Architects Ltd.<br>48 Kingsway Place<br>London<br>EC1R 0LU<br>Tel:- 020 75492141<br>Fax:- 020 75492142 |                                     |
| Project No:   | <b>608</b>                          |
| Project Name:   | <b>ALMA STREET</b>                  |
| Drawing Name:   | <b>EXISTING<br/>FRONT ELEVATION</b> |
| Scale:   | 1:50 @ A3                           |
| Date:   | 22/11/2012                          |
| Drawing No:   | <b>608.121</b>                      |



EXISTING REAR ELEVATION

|   |                                    |
|---|------------------------------------|
| Revision:-   | <b>P1</b>                          |
| Status:-   | <b>PLANNING</b>                    |
| NOT FOR CONSTRUCTION<br>DO NOT SCALE FROM DRAWING<br>NOTIFY ARCHITECT IMMEDIATELY<br>ON DISCOVERY OF DISCREPANCIES                                                                                  |                                    |
|  Coffey Architects Ltd.<br>48 Kingsway Place<br>London<br>EC1R 0LU<br>Tel:- 020 75492141<br>Fax:- 020 75492142 |                                    |
| Project No:   | <b>608</b>                         |
| Project Name:   | <b>ALMA STREET</b>                 |
| Drawing Name:   | <b>EXISTING<br/>REAR ELEVATION</b> |
| Scale:   | 1:50 @ A3                          |
| Date:   | 22/11/2012                         |
| Drawing No:   | <b>608.122</b>                     |

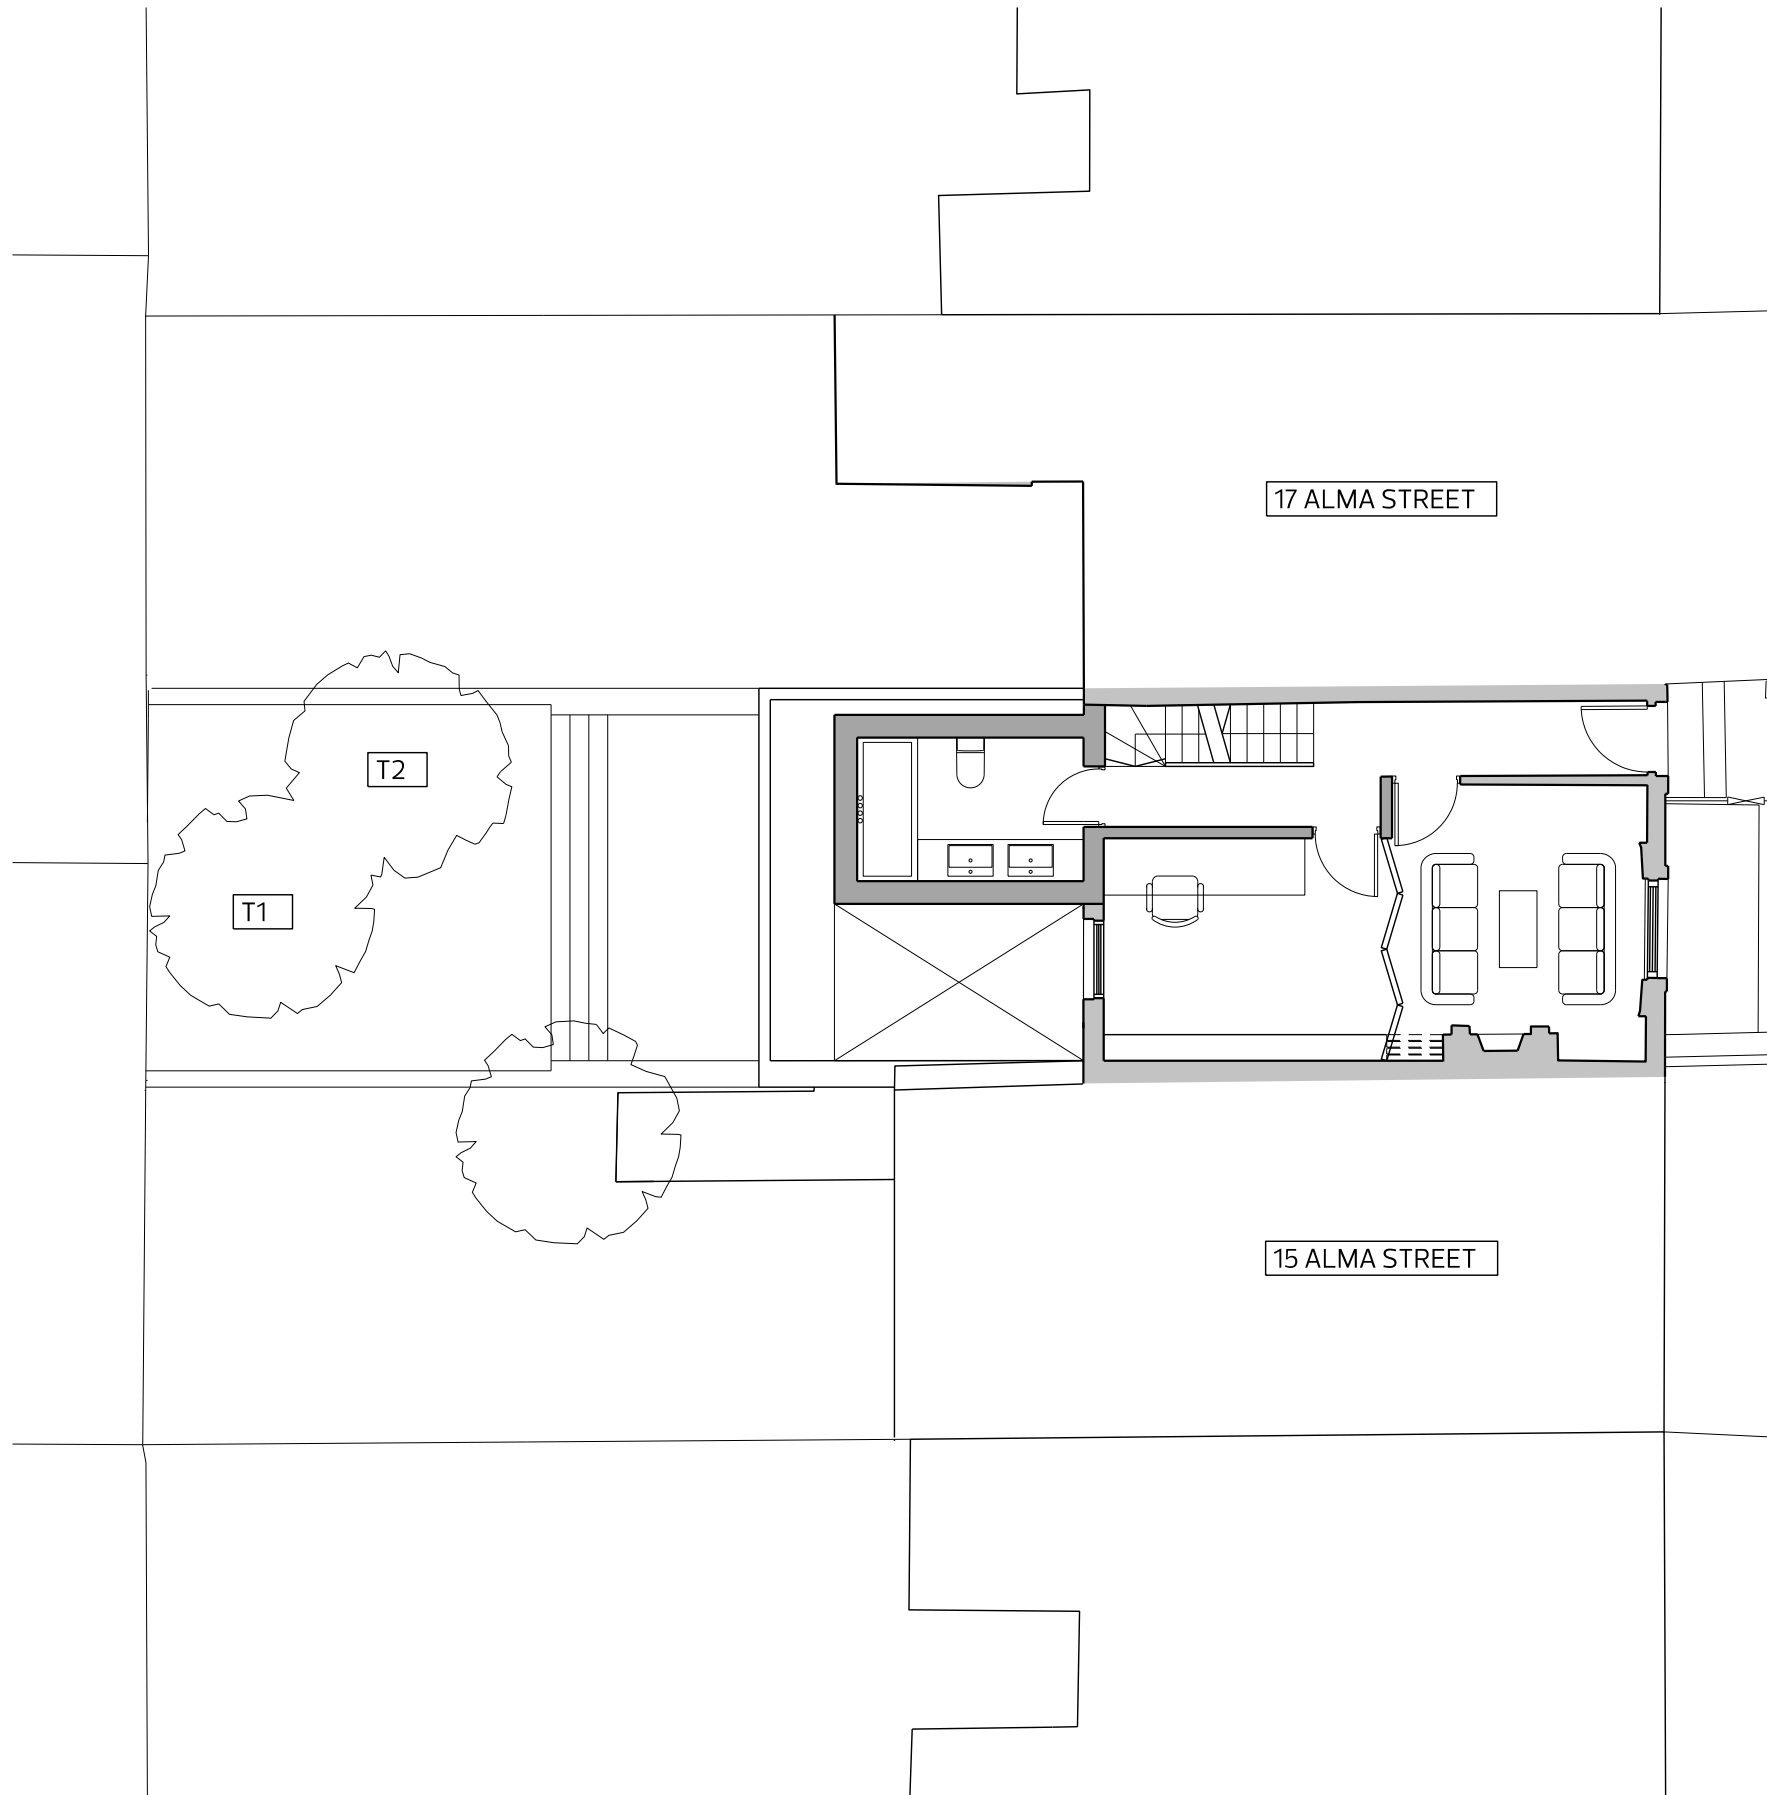


ALMA STREET

PROPOSED SITE PLAN




|   |   |
|---|---|
| Revision:-   | <b>P1</b>   |
| Status:-   | <b>PLANNING</b>                                                                                               |
| NOT FOR CONSTRUCTION<br>DO NOT SCALE FROM DRAWING<br>NOTIFY ARCHITECT IMMEDIATELY<br>ON DISCOVERY OF DISCREPANCIES |   |
|                               | Coffey Architects Ltd.<br>48 Kingsway Place<br>London<br>EC1R 0LU<br>Tel:- 020 75492141<br>Fax:- 020 75492142 |
| Project No:   | <b>608</b>   |
| Project Name:   | <b>ALMA STREET</b>                                                                                            |
| Drawing Name:   | <b>PROPOSED<br/>SITE PLAN</b>                                                                                 |
| Scale:   | 1:100 @ A3   |
| Date:   | 22/11/2012   |
| Drawing No:   | <b>608.200</b>                                                                                                |

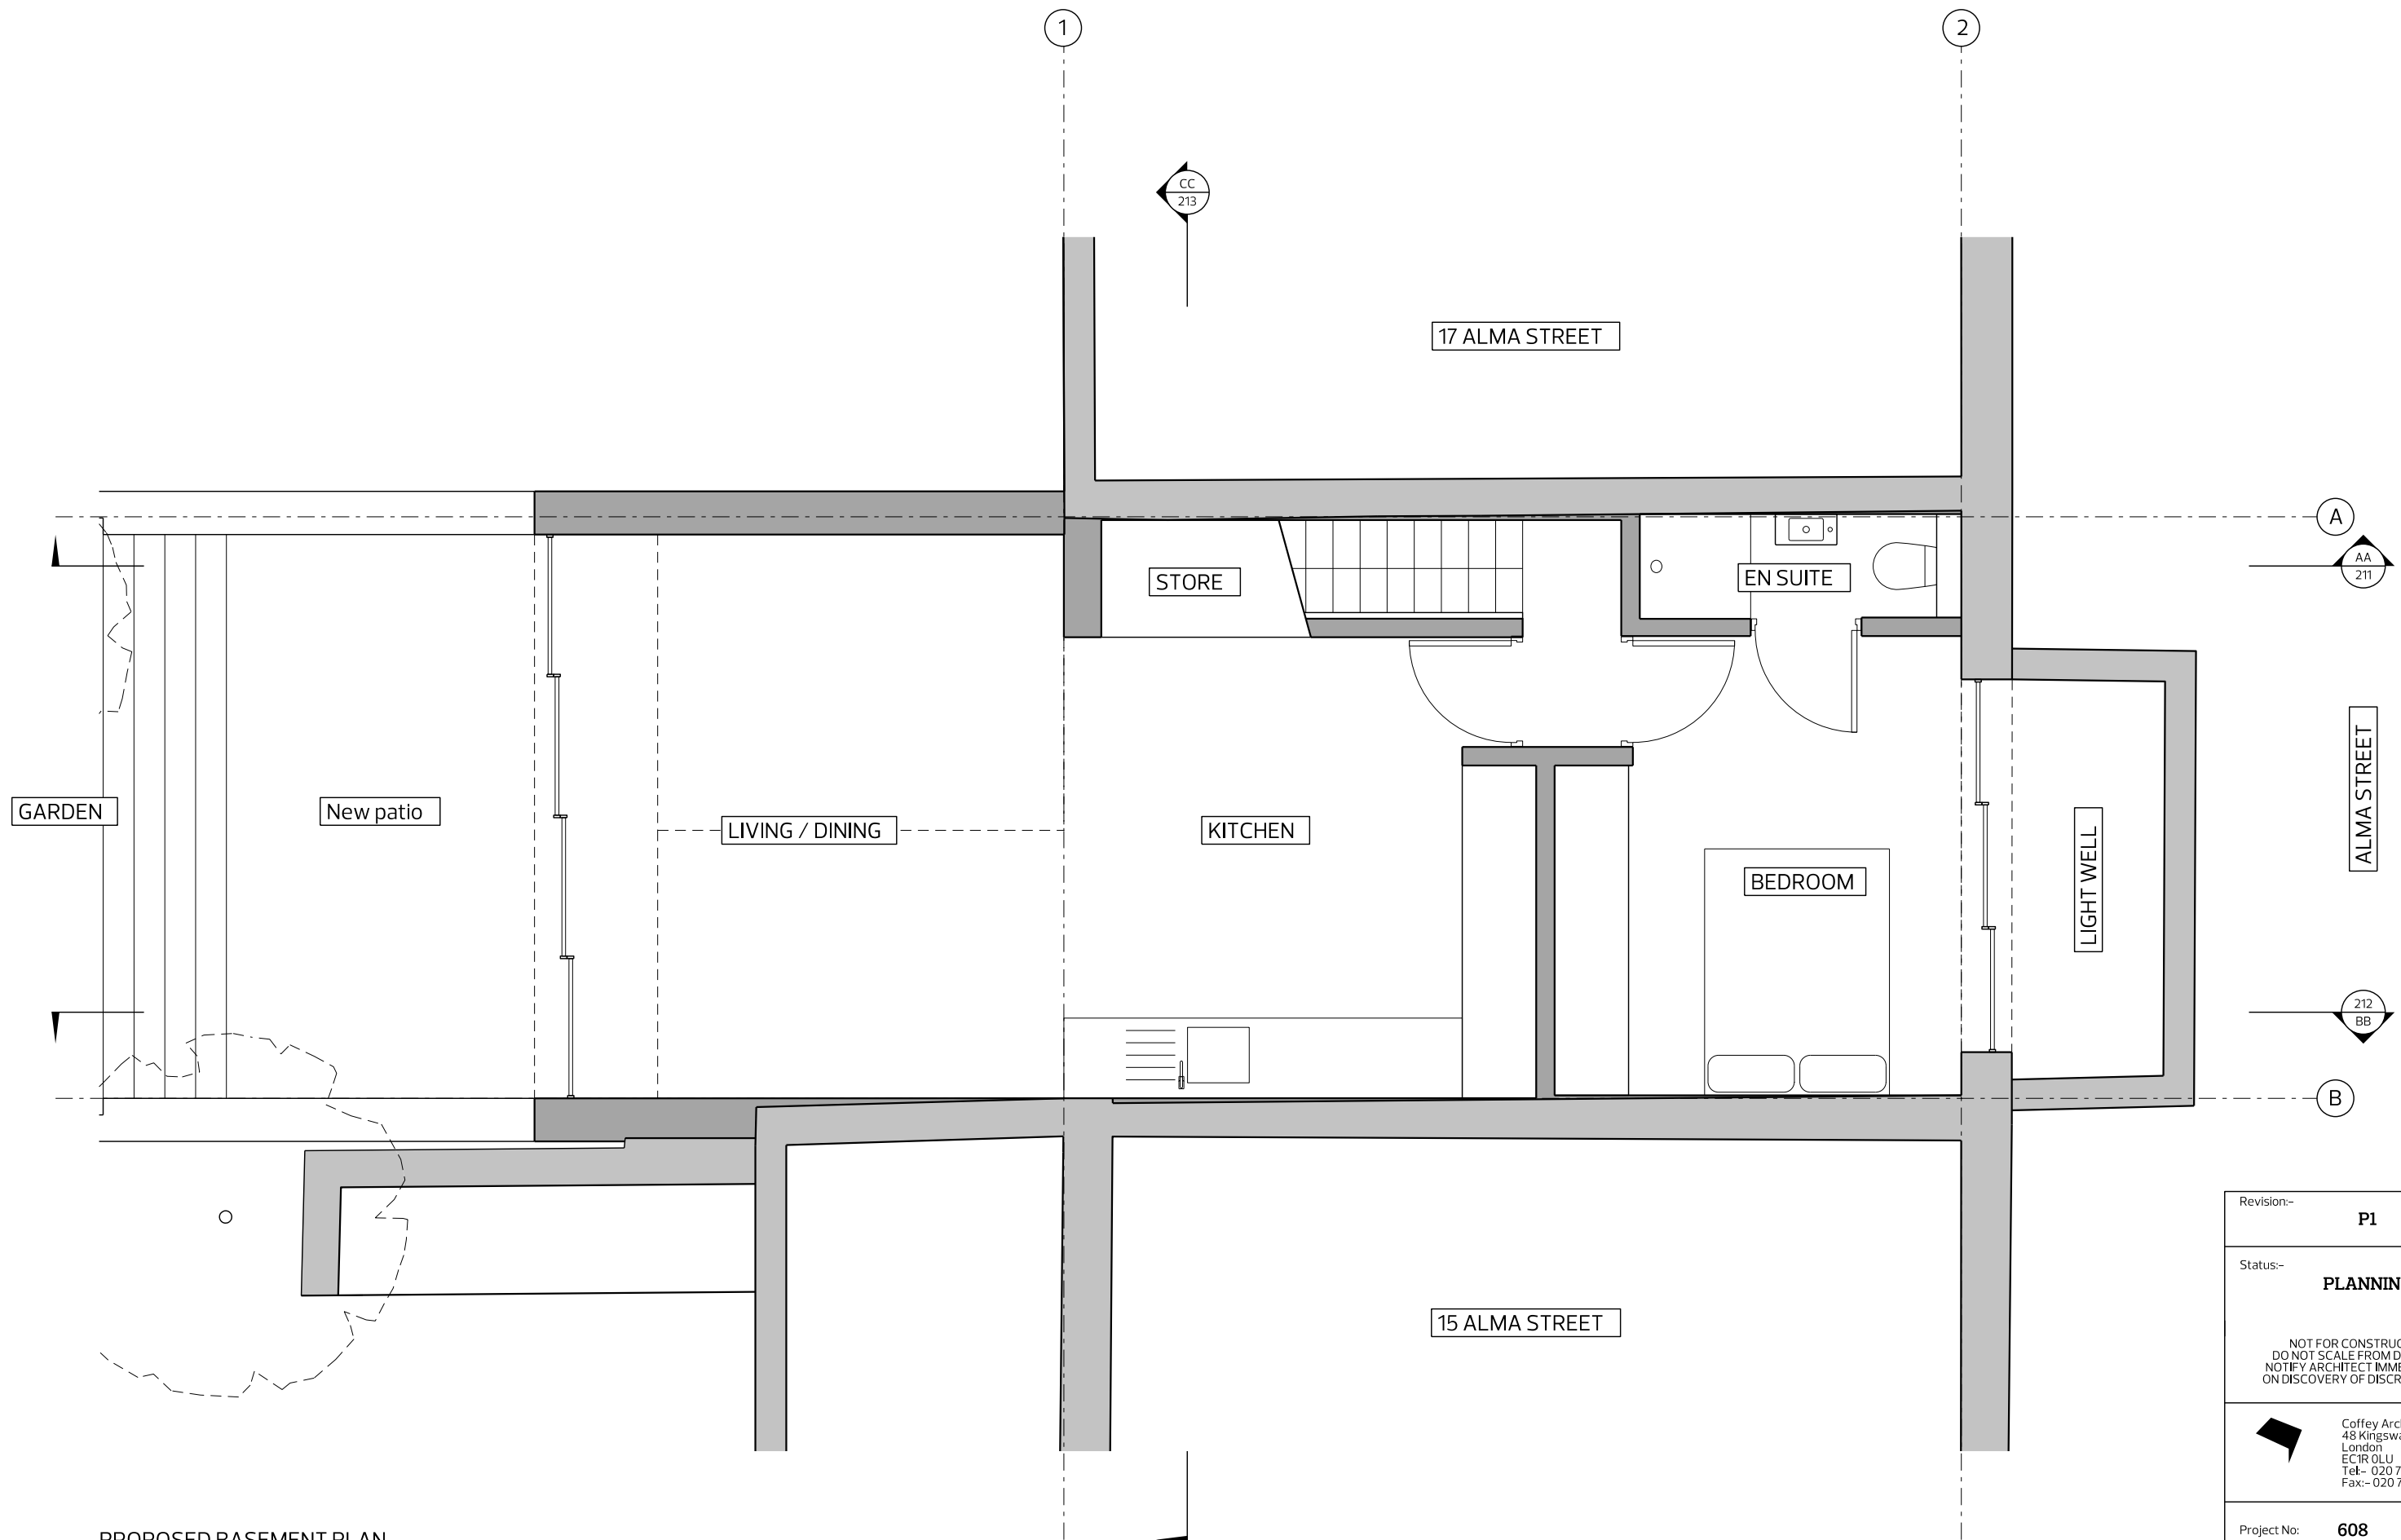

PROPOSED BASEMENT PLAN

|   |                                   |
|---|-----------------------------------|
| Revision:-   | <b>P1</b>                         |
| Status:-   | <b>PLANNING</b>                   |
| NOT FOR CONSTRUCTION<br>DO NOT SCALE FROM DRAWING<br>NOTIFY ARCHITECT IMMEDIATELY<br>ON DISCOVERY OF DISCREPANCIES                                                                                  |                                   |
|  Coffey Architects Ltd.<br>48 Kingsway Place<br>London<br>EC1R 0LU<br>Tel:- 020 75492141<br>Fax:- 020 75492142 |                                   |
| Project No:   | <b>608</b>                        |
| Project Name:   | <b>ALMA STREET</b>                |
| Drawing Name:   | <b>PROPOSED<br/>BASEMENT PLAN</b> |
| Scale:   | 1:50 @ A3                         |
| Date:   | 22/11/2012                        |
| Drawing No:   | <b>608.201</b>                    |




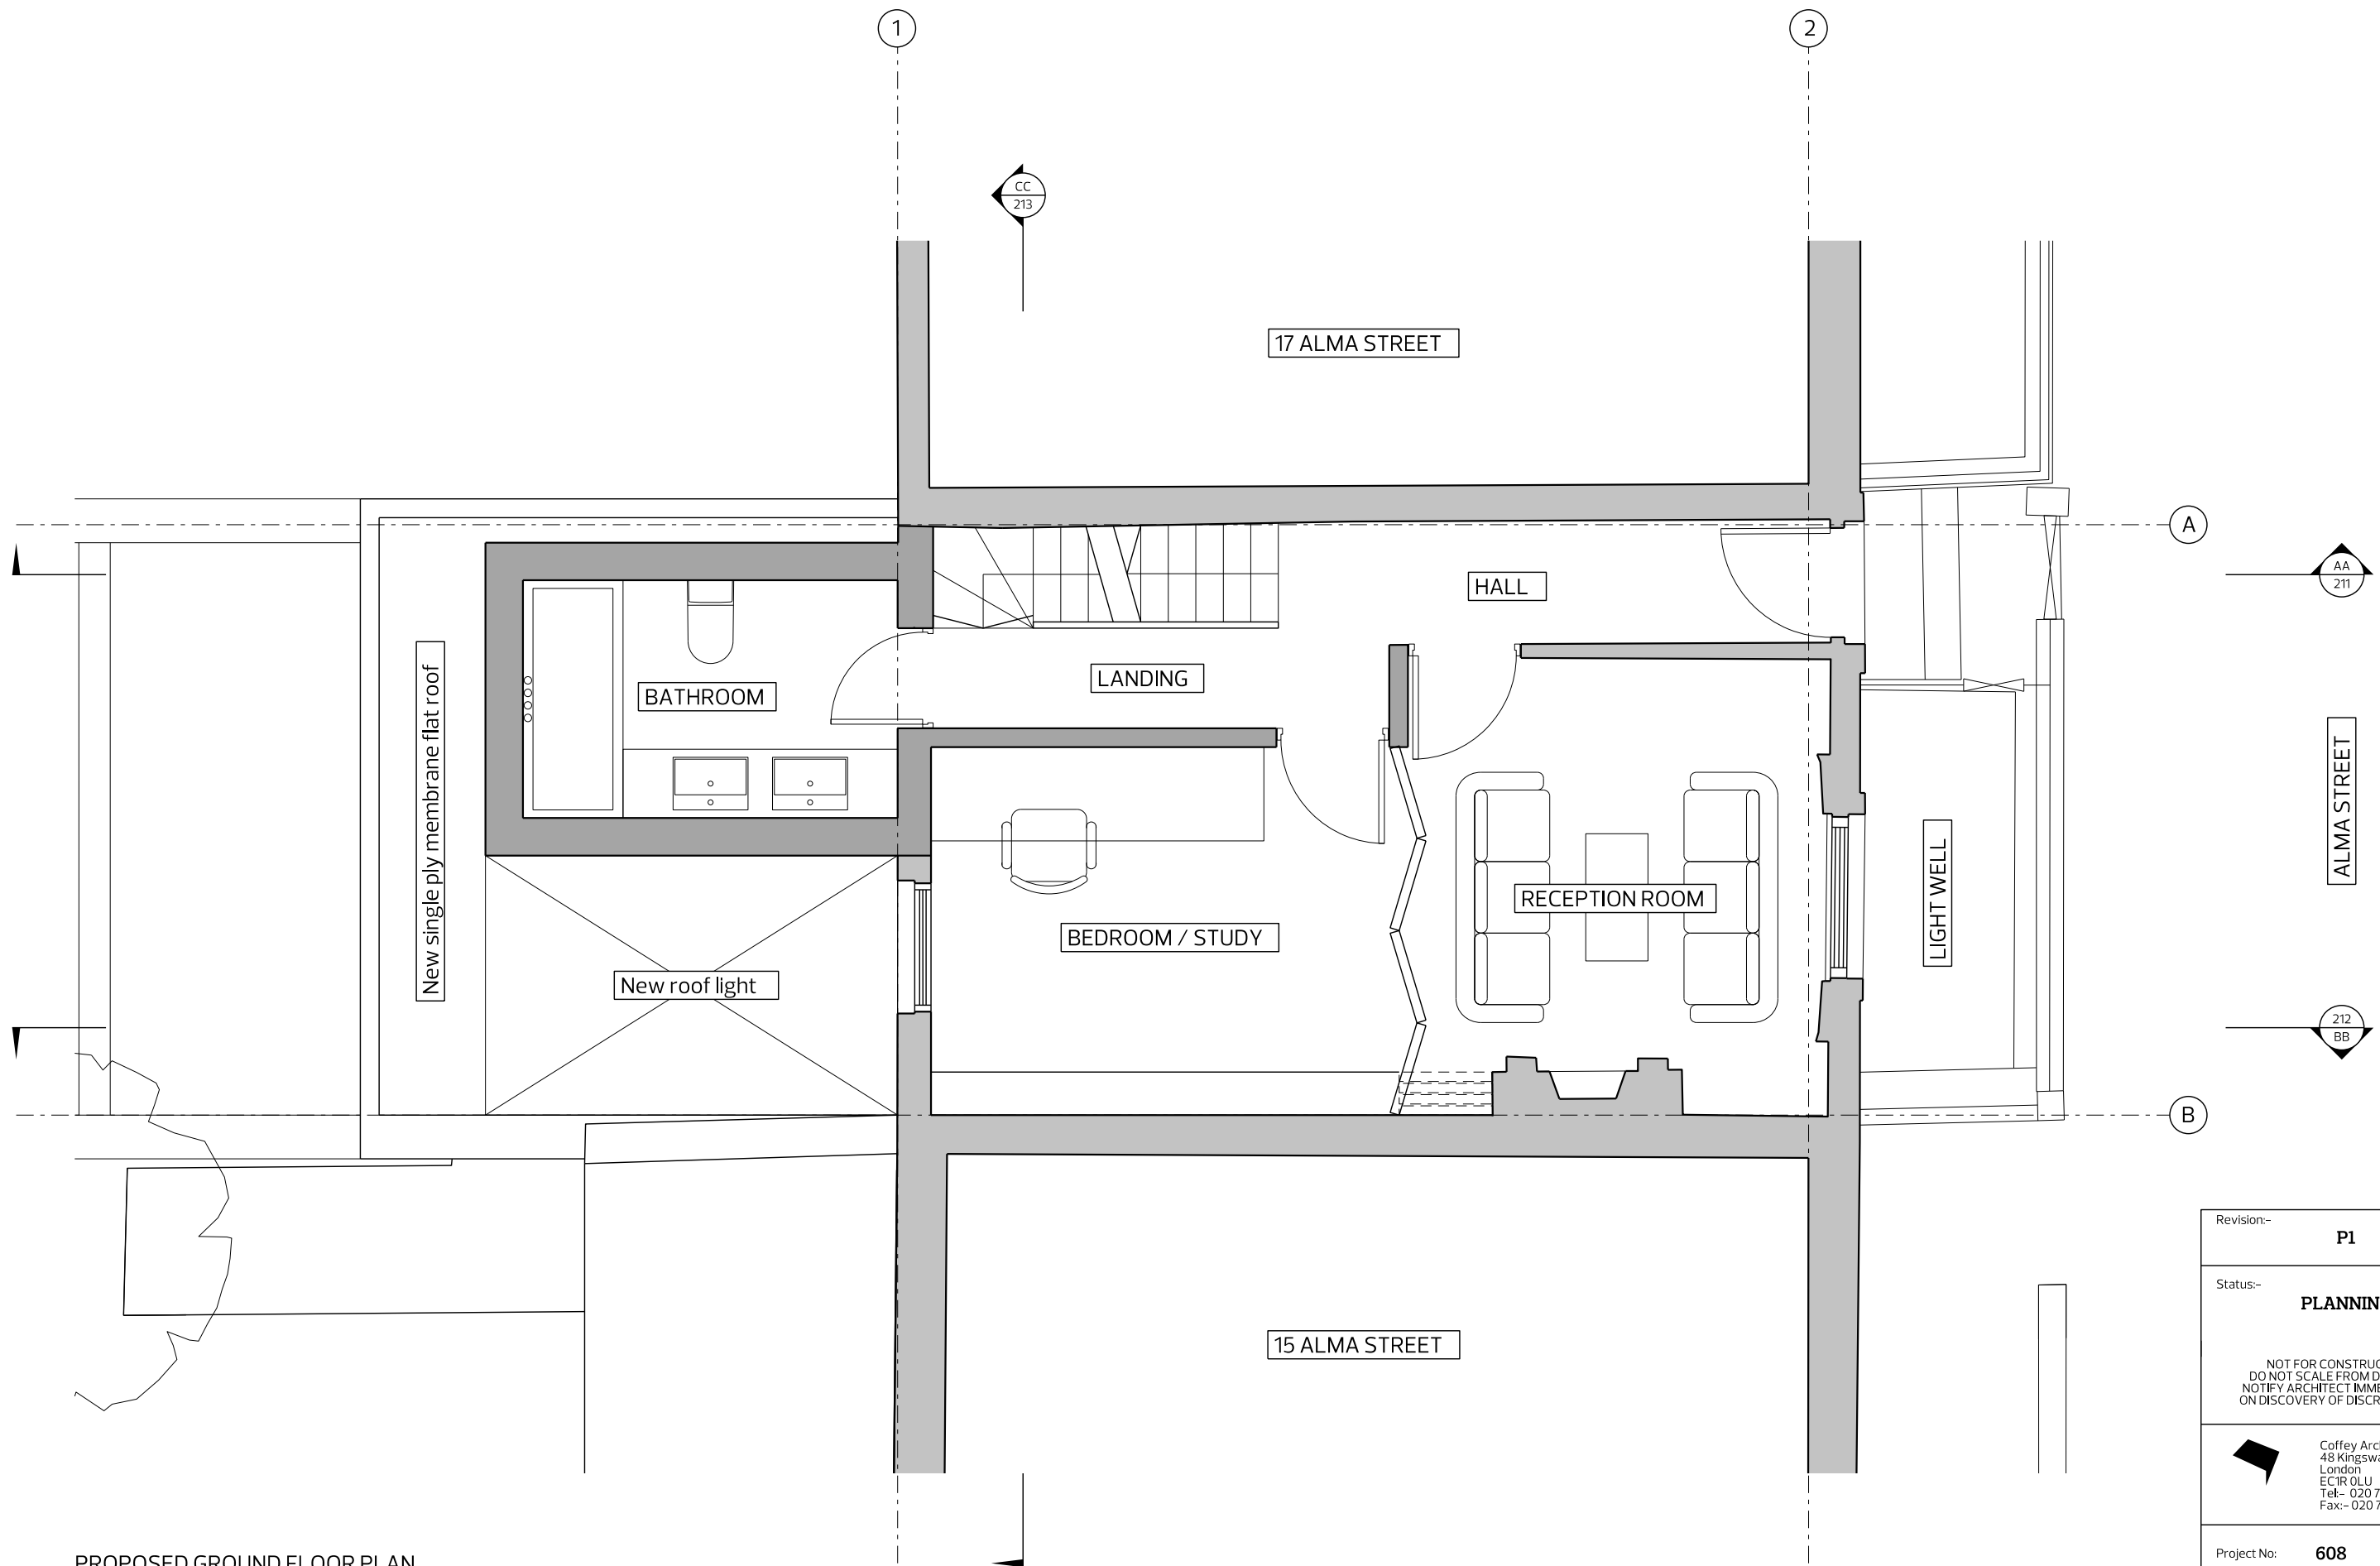

PROPOSED GROUND FLOOR PLAN

|   |                                  |
|---|----------------------------------|
| Revision:-   | <b>P1</b>                        |
| Status:-   | <b>PLANNING</b>                  |
| NOT FOR CONSTRUCTION<br>DO NOT SCALE FROM DRAWING<br>NOTIFY ARCHITECT IMMEDIATELY<br>ON DISCOVERY OF DISCREPANCIES                                                                                  |                                  |
|  Coffey Architects Ltd.<br>48 Kingsway Place<br>London<br>EC1R 0LU<br>Tel:- 020 75492141<br>Fax:- 020 75492142 |                                  |
| Project No:   | <b>608</b>                       |
| Project Name:   | <b>ALMA STREET</b>               |
| Drawing Name:   | PROPOSED<br>GROUND FLOOR<br>PLAN |
| Scale:   | 1:50 @ A3                        |
| Date:   | 22/11/2012                       |
| Drawing No:   | <b>608.202</b>                   |




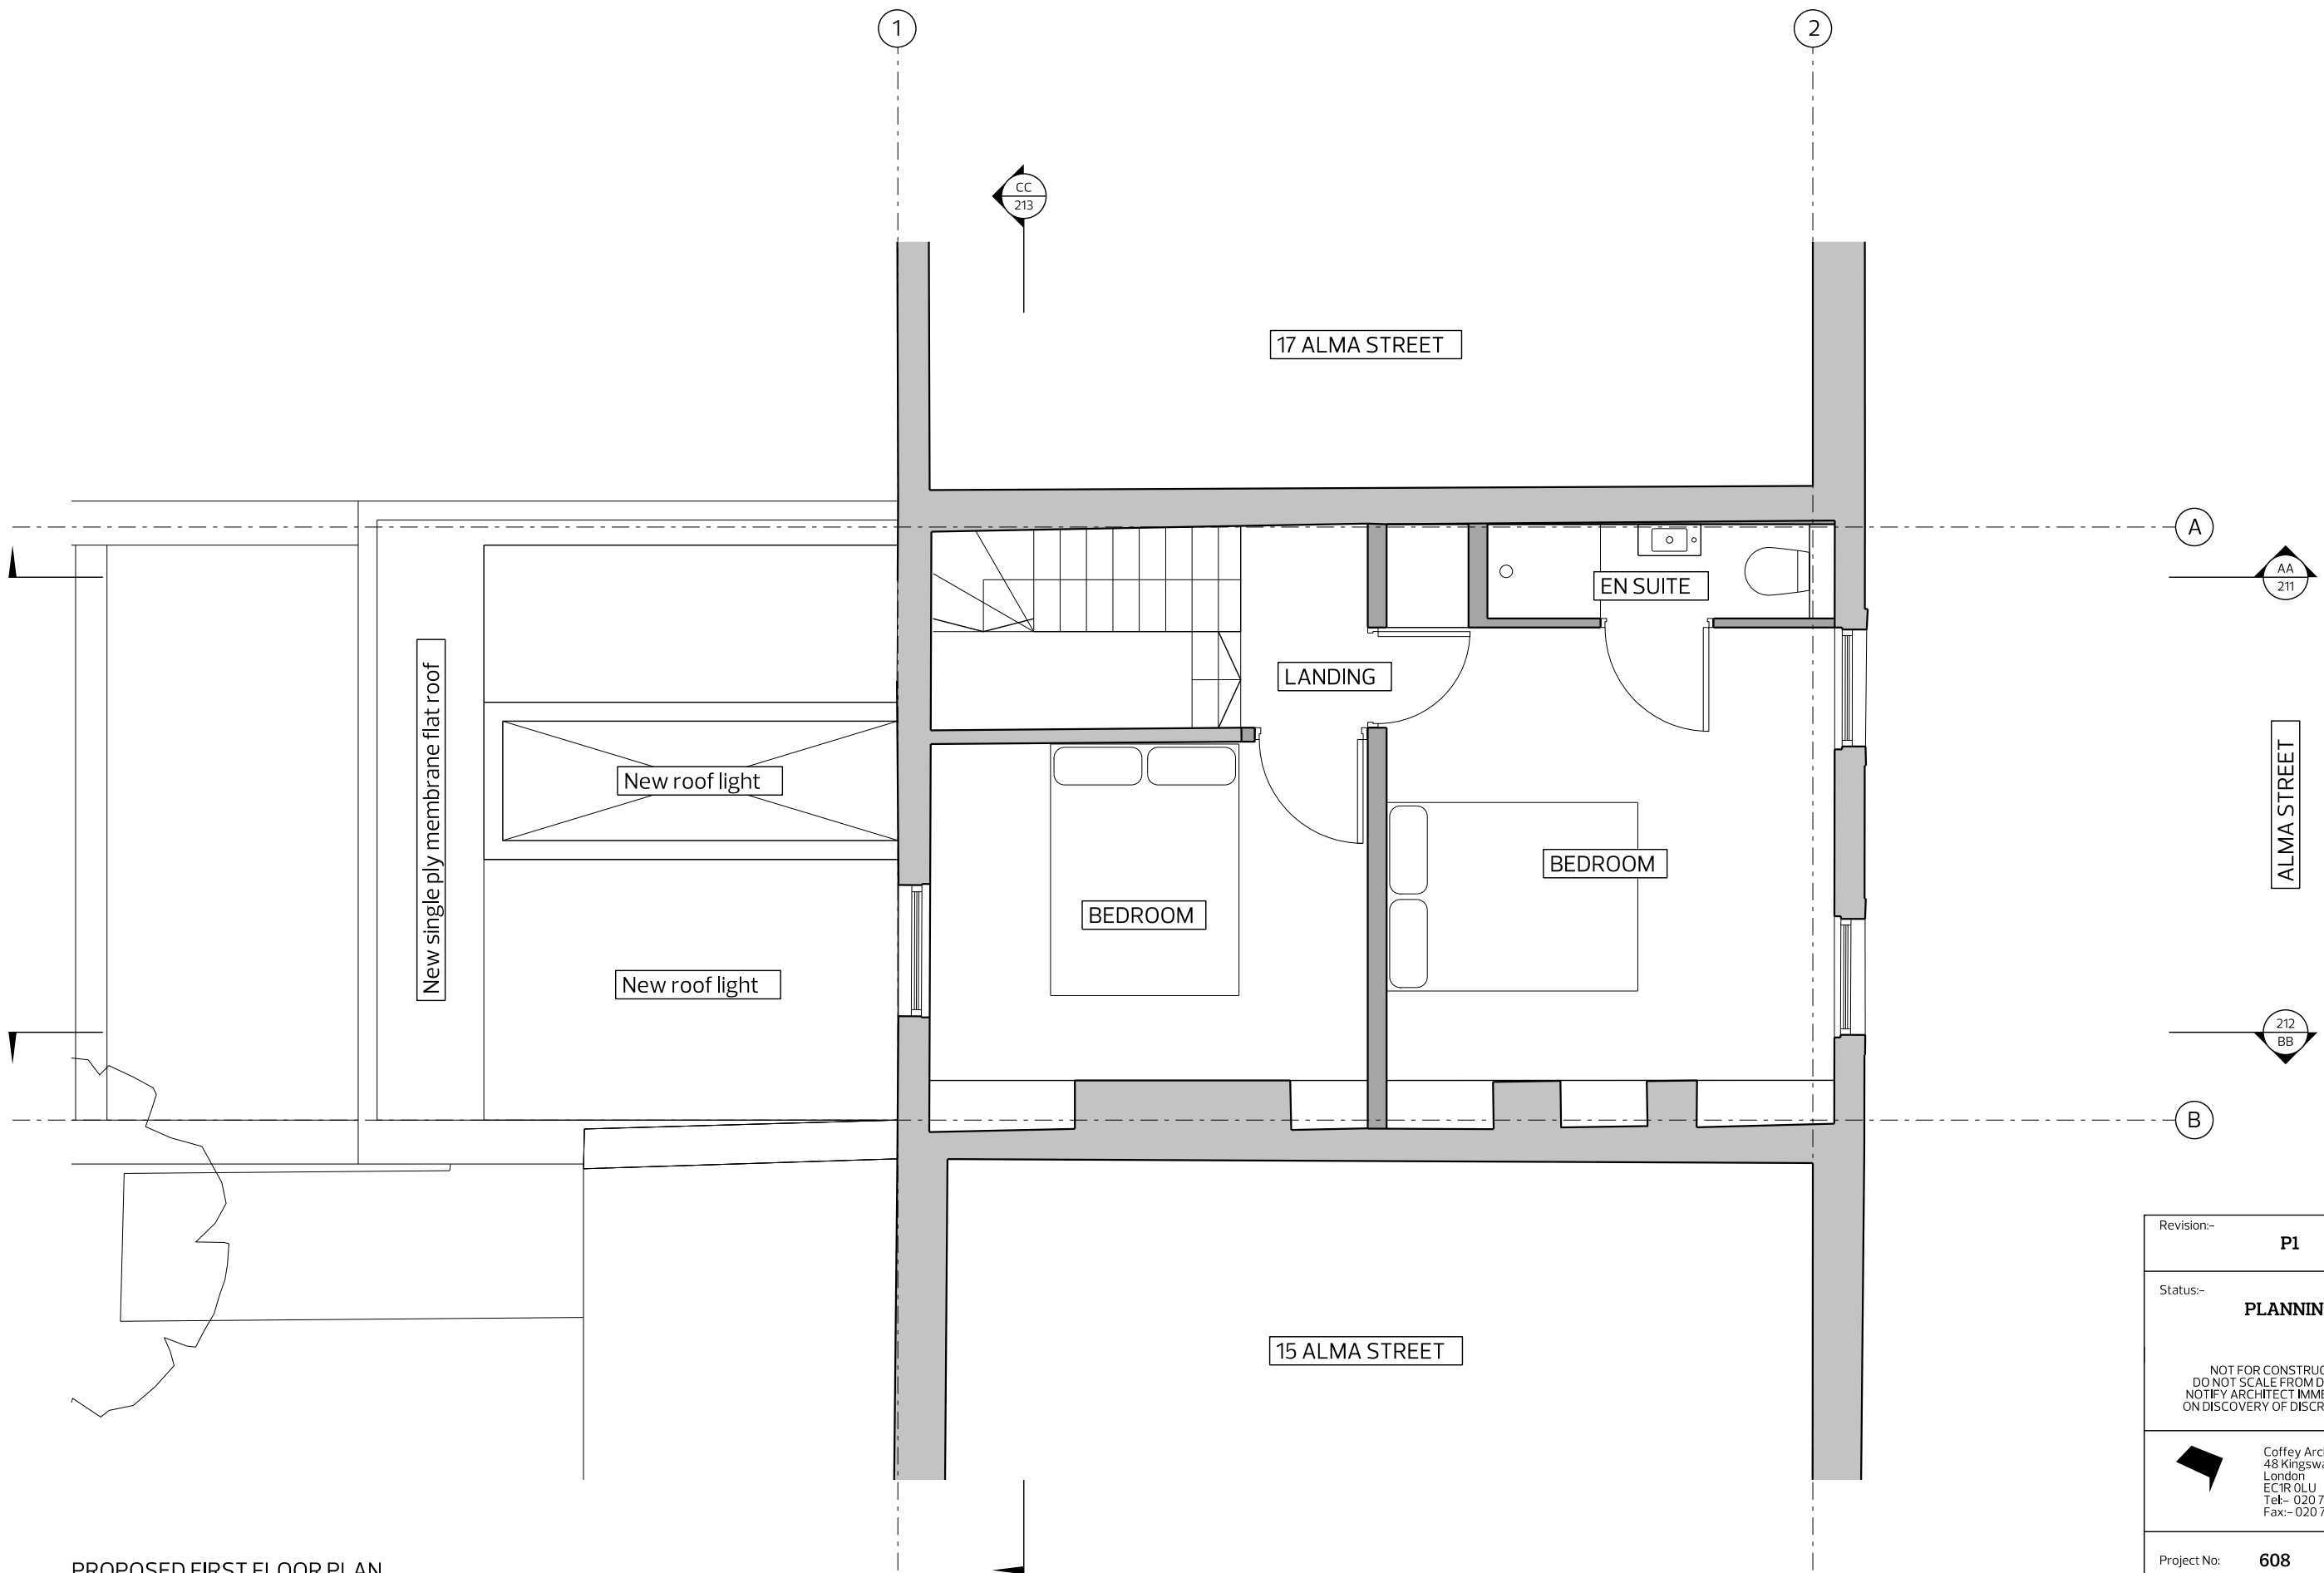

PROPOSED FIRST FLOOR PLAN

|   |                                          |
|---|------------------------------------------|
| Revision:-   | <b>P1</b>                                |
| Status:-   | <b>PLANNING</b>                          |
| NOT FOR CONSTRUCTION<br>DO NOT SCALE FROM DRAWING<br>NOTIFY ARCHITECT IMMEDIATELY<br>ON DISCOVERY OF DISCREPANCIES                                                                                  |                                          |
|  Coffey Architects Ltd.<br>48 Kingsway Place<br>London<br>EC1R 0LU<br>Tel:- 020 75492141<br>Fax:- 020 75492142 |                                          |
| Project No:   | <b>608</b>                               |
| Project Name:   | <b>ALMA STREET</b>                       |
| Drawing Name:   | <b>PROPOSED<br/>FIRST FLOOR<br/>PLAN</b> |
| Scale:   | 1:50 @ A3                                |
| Date:   | 22/11/2012                               |
| Drawing No:   | <b>608.203</b>                           |



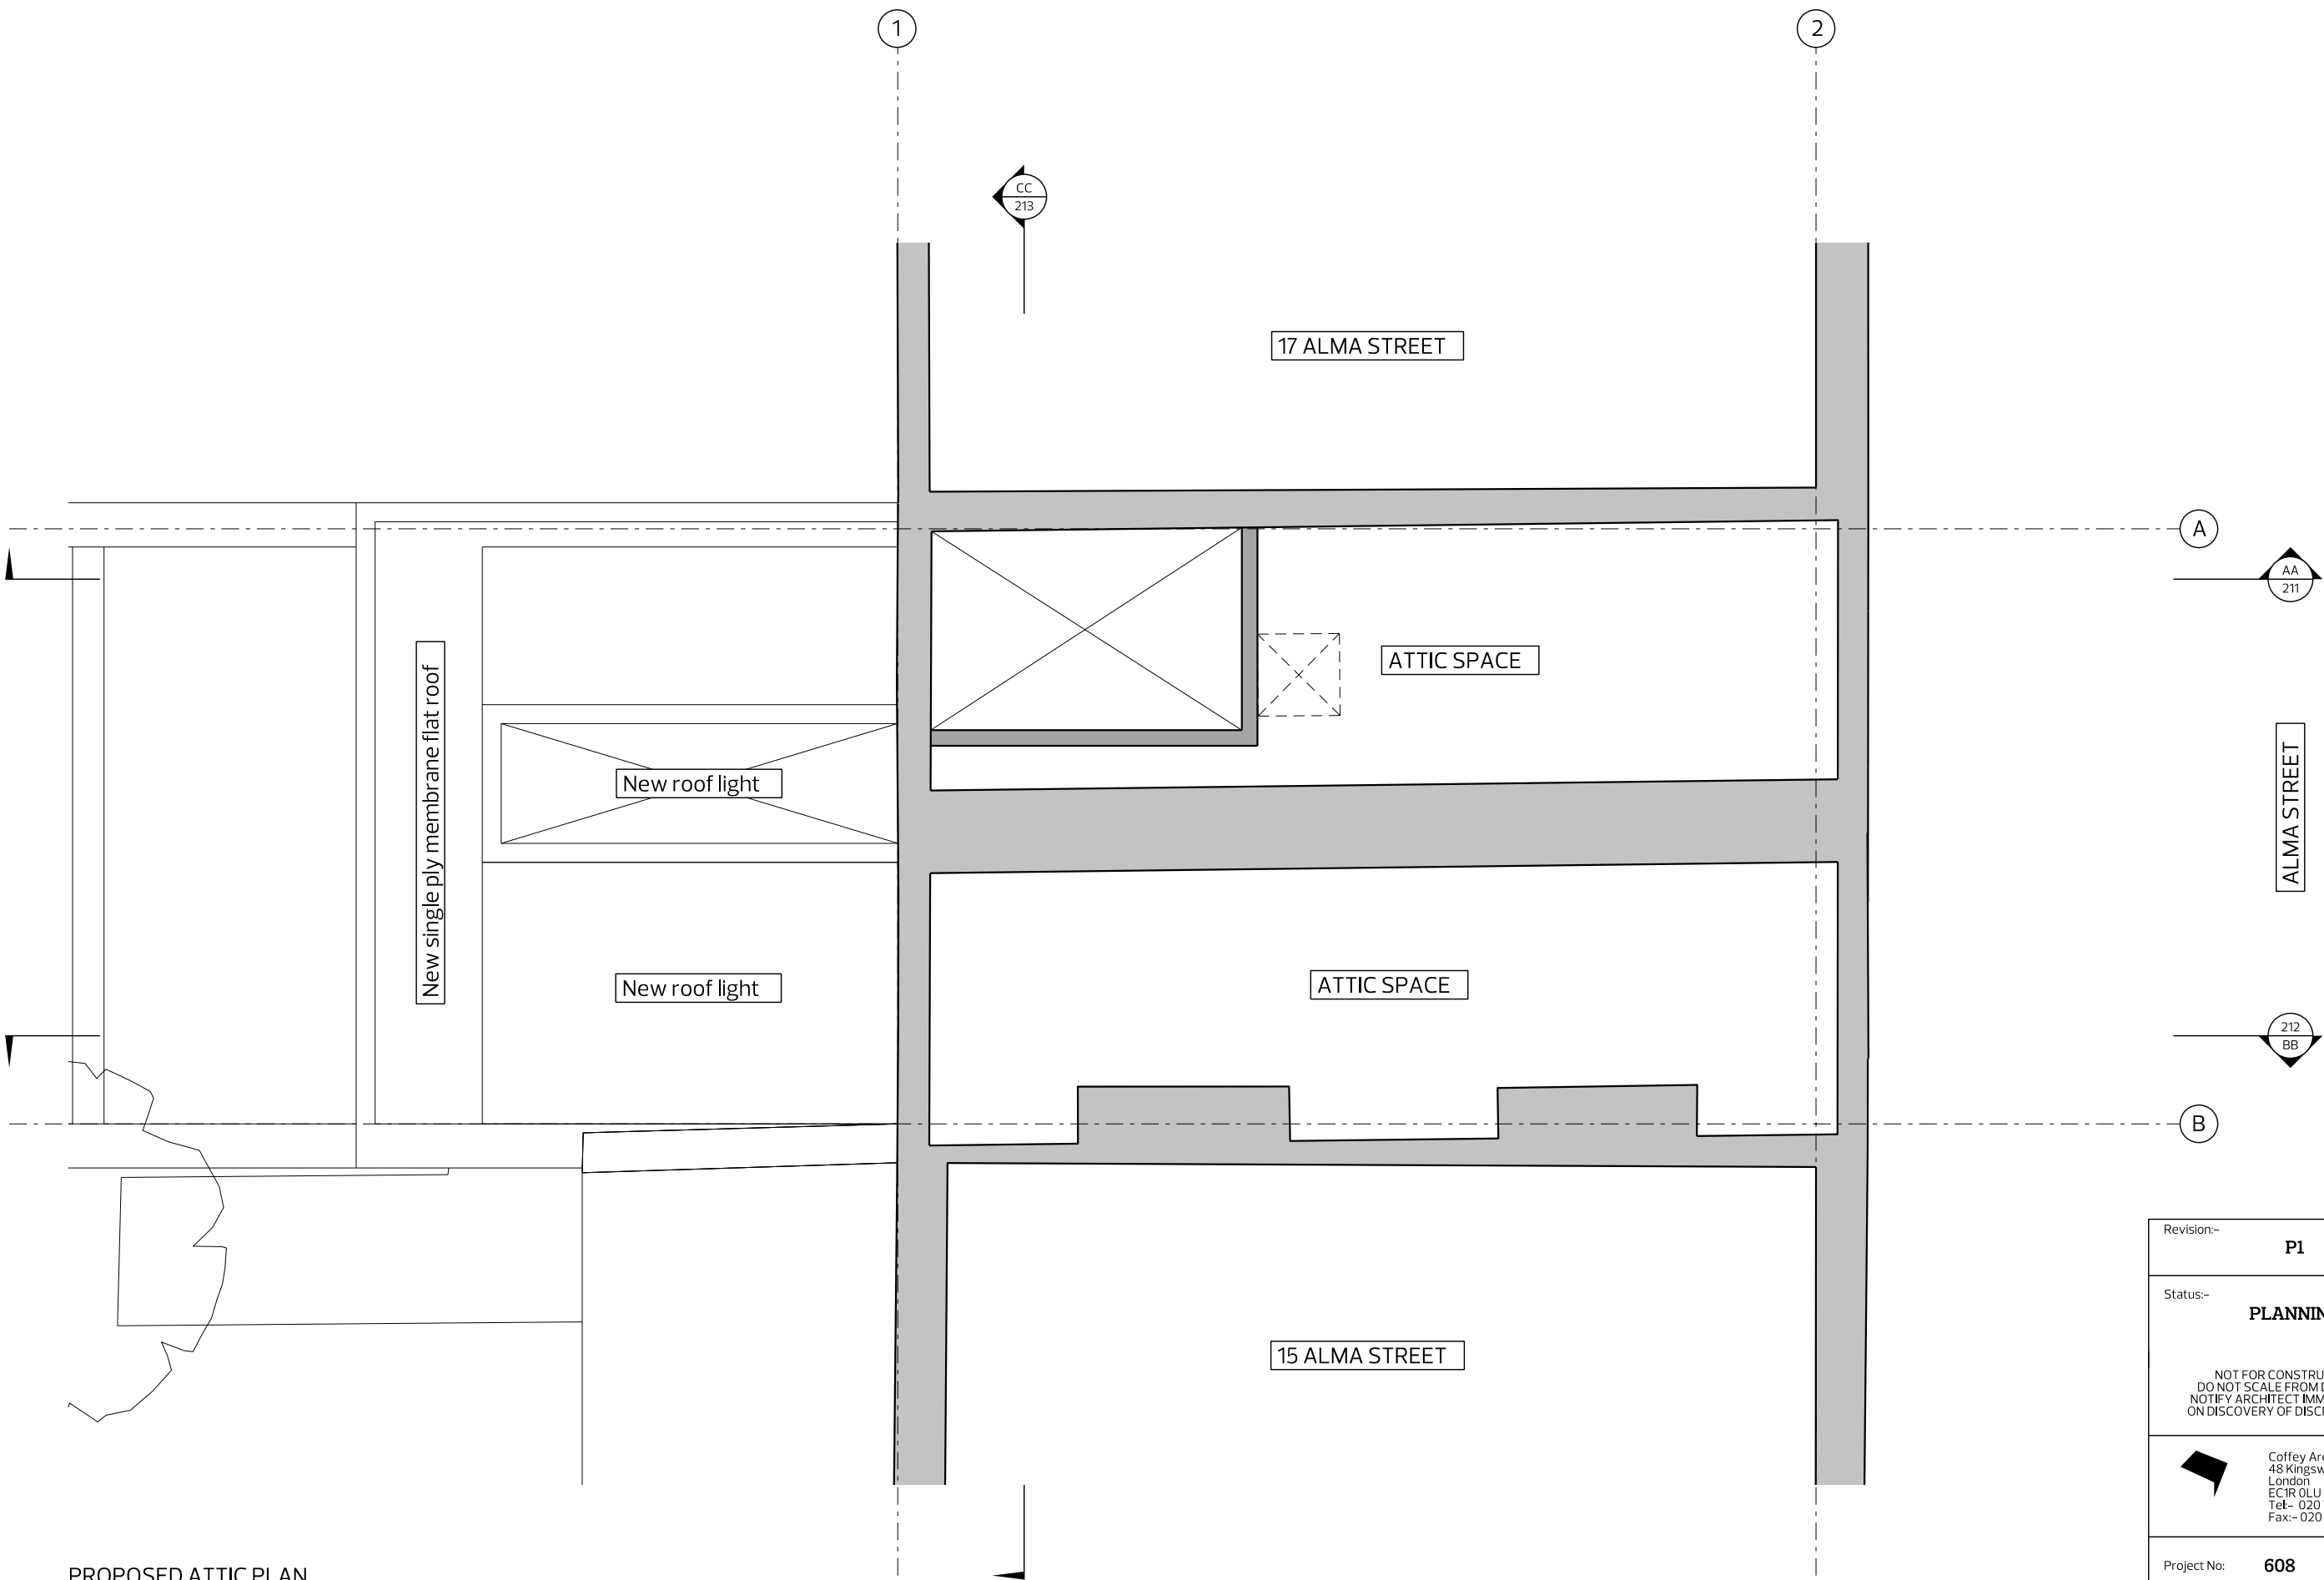


PROPOSED ATTIC PLAN




|   |                                |
|---|--------------------------------|
| Revision:-   | <b>P1</b>                      |
| Status:-   | <b>PLANNING</b>                |
| NOT FOR CONSTRUCTION<br>DO NOT SCALE FROM DRAWING<br>NOTIFY ARCHITECT IMMEDIATELY<br>ON DISCOVERY OF DISCREPANCIES                                                                                  |                                |
|  Coffey Architects Ltd.<br>48 Kingsway Place<br>London<br>EC1R 0LU<br>Tel:- 020 75492141<br>Fax:- 020 75492142 |                                |
| Project No:   | <b>608</b>                     |
| Project Name:   | <b>ALMA STREET</b>             |
| Drawing Name:   | <b>PROPOSED<br/>ATTIC PLAN</b> |
| Scale:   | 1:50 @ A3                      |
| Date:   | 22/11/2012                     |
| Drawing No:   | <b>608.204</b>                 |



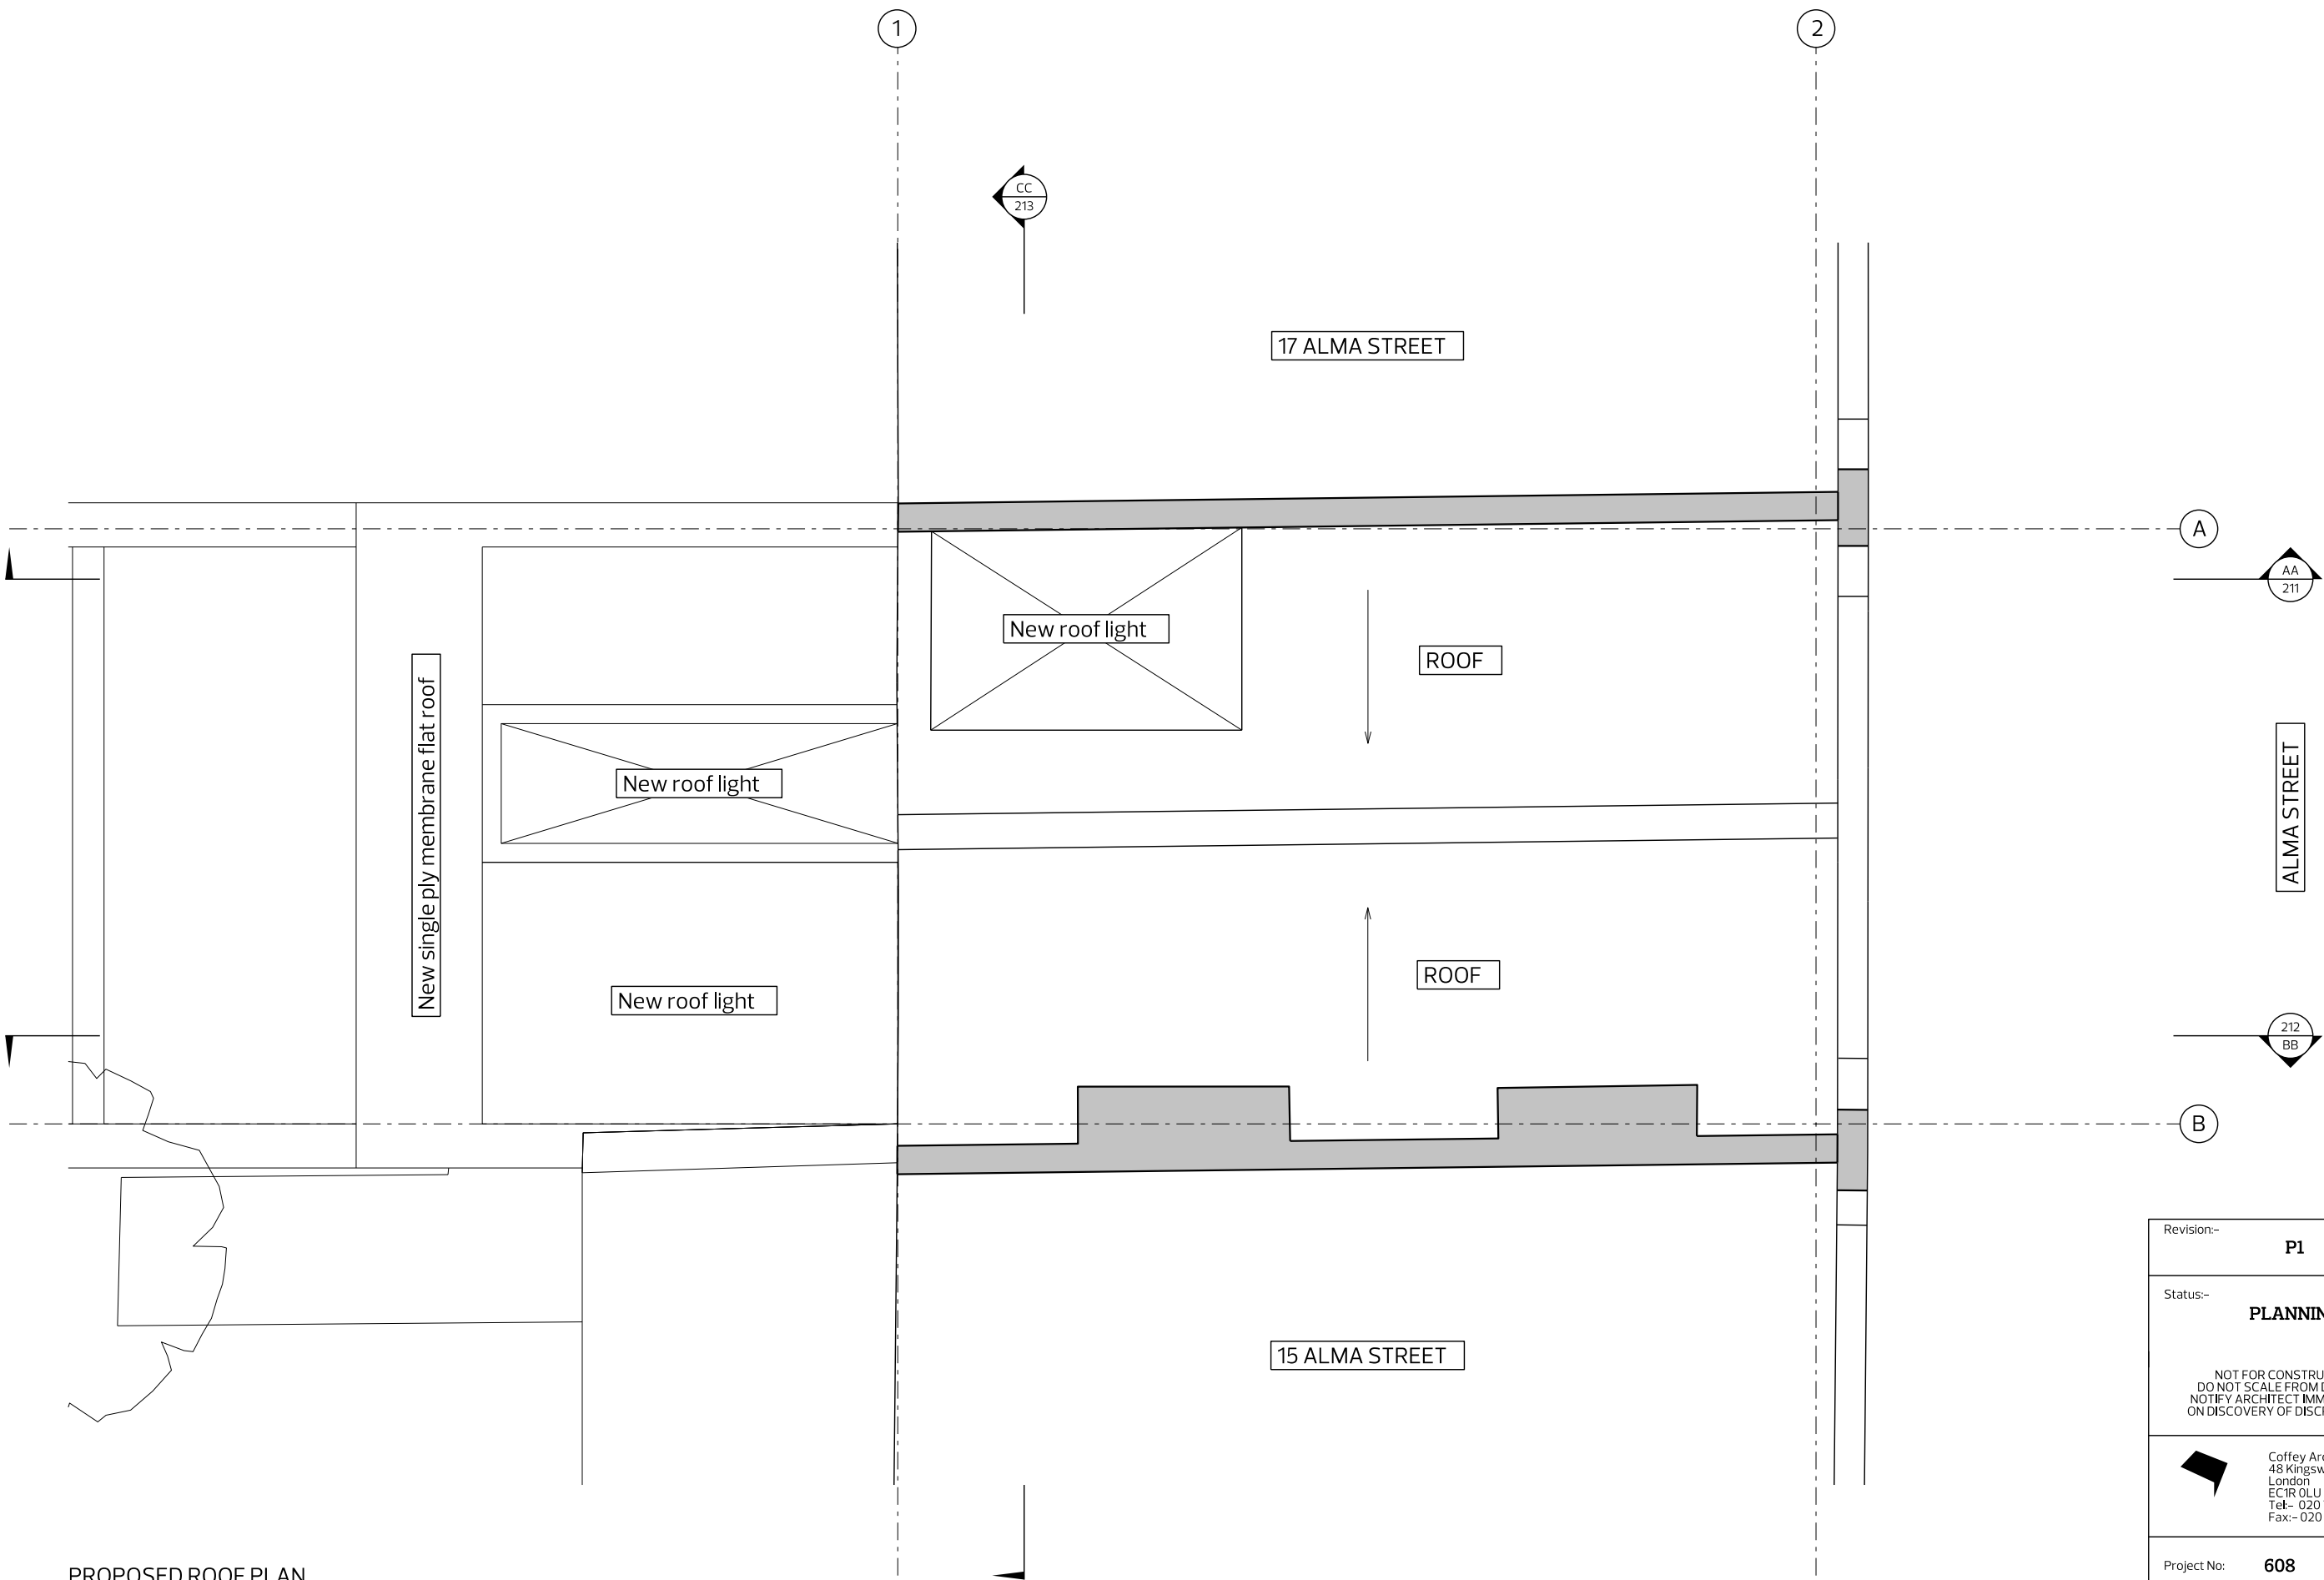


PROPOSED ROOF PLAN

|   |   |
|---|---|
| Revision:-   | <b>P1</b>   |
| Status:-   | <b>PLANNING</b>                                                                                               |
| NOT FOR CONSTRUCTION<br>DO NOT SCALE FROM DRAWING<br>NOTIFY ARCHITECT IMMEDIATELY<br>ON DISCOVERY OF DISCREPANCIES |   |
|                               | Coffey Architects Ltd.<br>48 Kingsway Place<br>London<br>EC1R 0LU<br>Tel:- 020 75492141<br>Fax:- 020 75492142 |
| Project No:   | <b>608</b>   |
| Project Name:   | <b>ALMA STREET</b>                                                                                            |
| Drawing Name:   | <b>PROPOSED<br/>ROOF PLAN</b>                                                                                 |
| Scale:   | 1:50 @ A3   |
| Date:   | 22/11/2012   |
| Drawing No:   | <b>608.205</b>                                                                                                |

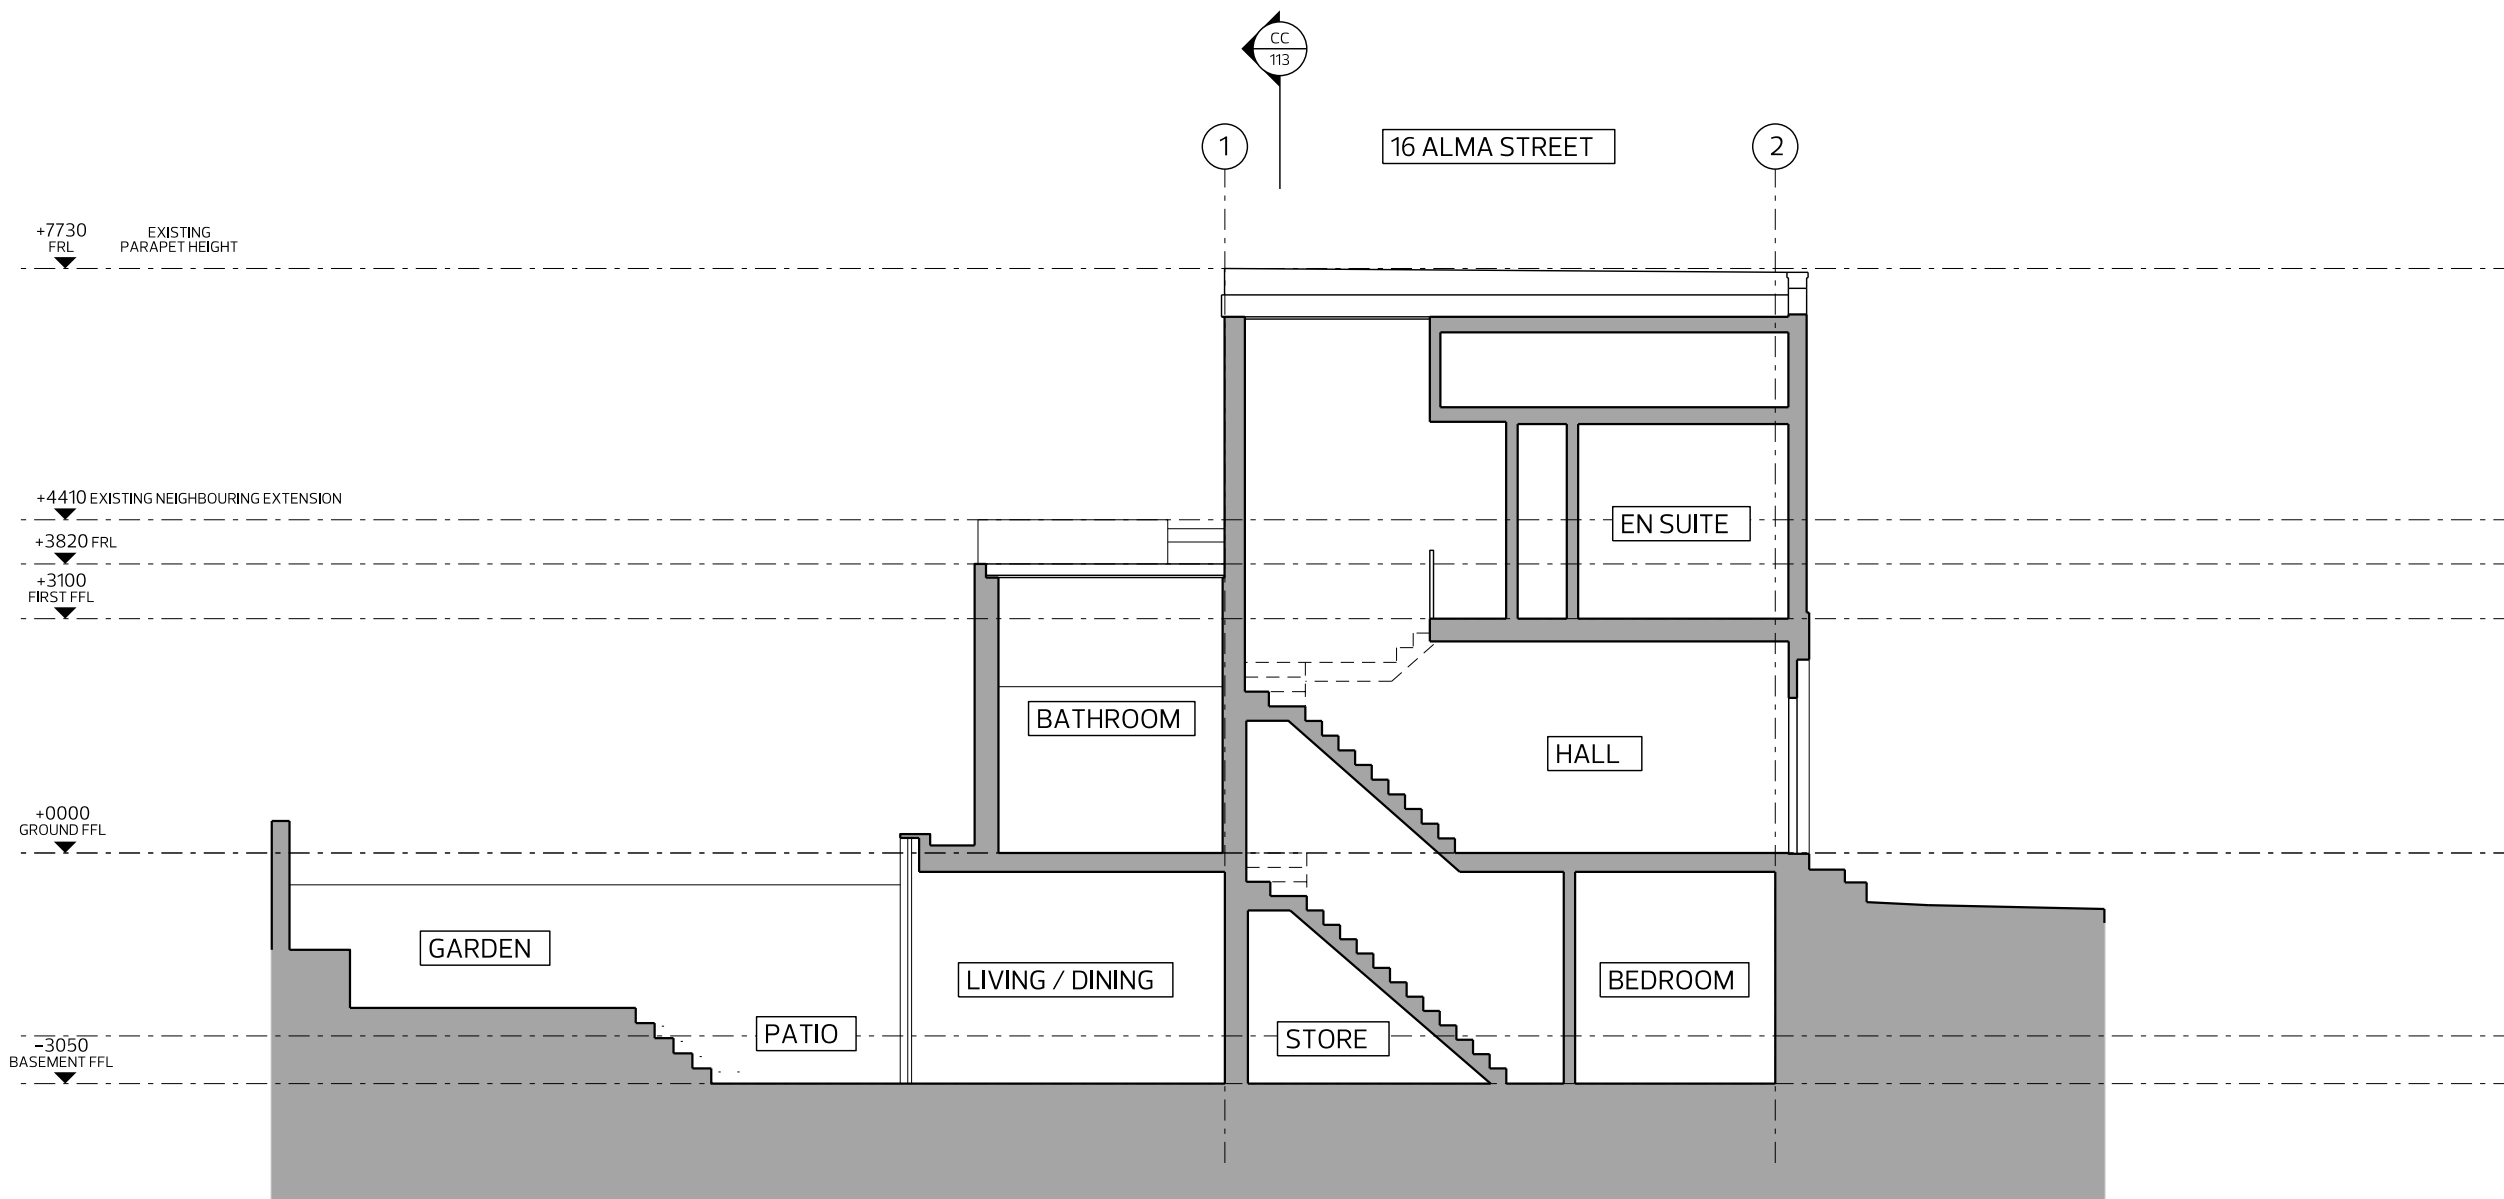


PROPOSED SECTION AA

|   |                            |
|---|----------------------------|
| Revision:-   | <b>P1</b>                  |
| Status:-   | <b>PLANNING</b>            |
| NOT FOR CONSTRUCTION<br>DO NOT SCALE FROM DRAWING<br>NOTIFY ARCHITECT IMMEDIATELY<br>ON DISCOVERY OF DISCREPANCIES                                                                                  |                            |
|  Coffey Architects Ltd.<br>48 Kingsway Place<br>London<br>EC1R 0LU<br>Tel:- 020 75492141<br>Fax:- 020 75492142 |                            |
| Project No:   | <b>608</b>                 |
| Project Name:   | <b>ALMA STREET</b>         |
| Drawing Name:   | <b>PROPOSED SECTION AA</b> |
| Scale:   | 1:100 @ A3                 |
| Date:   | 22/11/2012                 |
| Drawing No:   | <b>608.211</b>             |

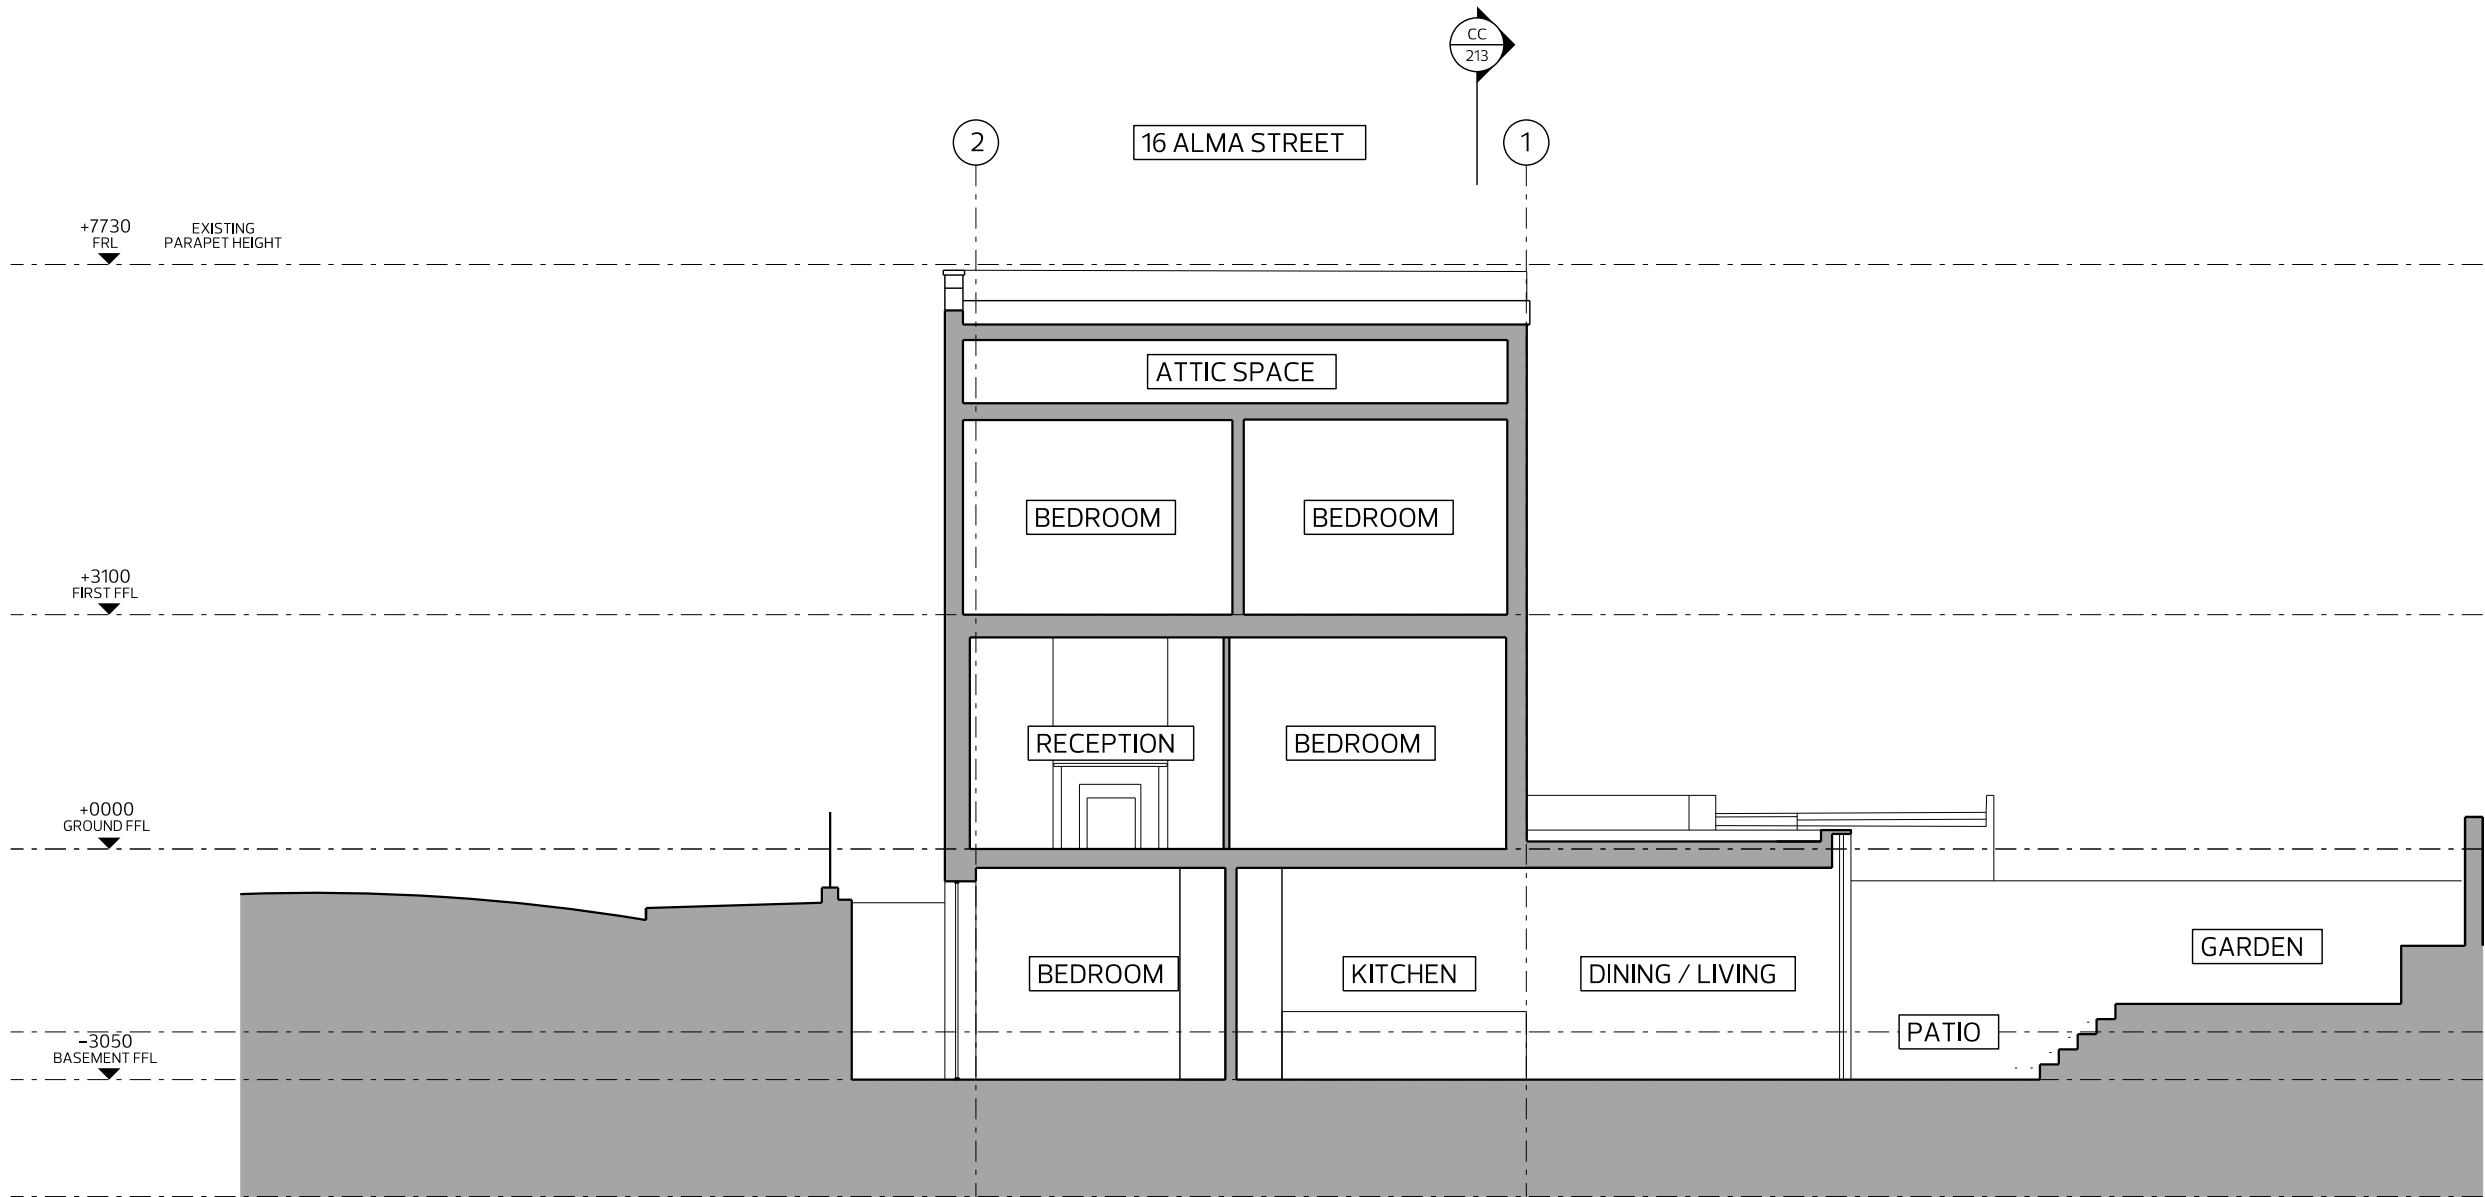

PROPOSED SECTION BB

|   |                            |
|---|----------------------------|
| Revision:-   | <b>P1</b>                  |
| Status:-   | <b>PLANNING</b>            |
| NOT FOR CONSTRUCTION<br>DO NOT SCALE FROM DRAWING<br>NOTIFY ARCHITECT IMMEDIATELY<br>ON DISCOVERY OF DISCREPANCIES                                                                                  |                            |
|  Coffey Architects Ltd.<br>48 Kingsway Place<br>London<br>EC1R 0LU<br>Tel:- 020 75492141<br>Fax:- 020 75492142 |                            |
| Project No:   | <b>608</b>                 |
| Project Name:   | <b>ALMA STREET</b>         |
| Drawing Name:   | <b>PROPOSED SECTION BB</b> |
| Scale:   | 1:100 @ A3                 |
| Date:   | 22/11/2012                 |
| Drawing No:   | <b>608.212</b>             |

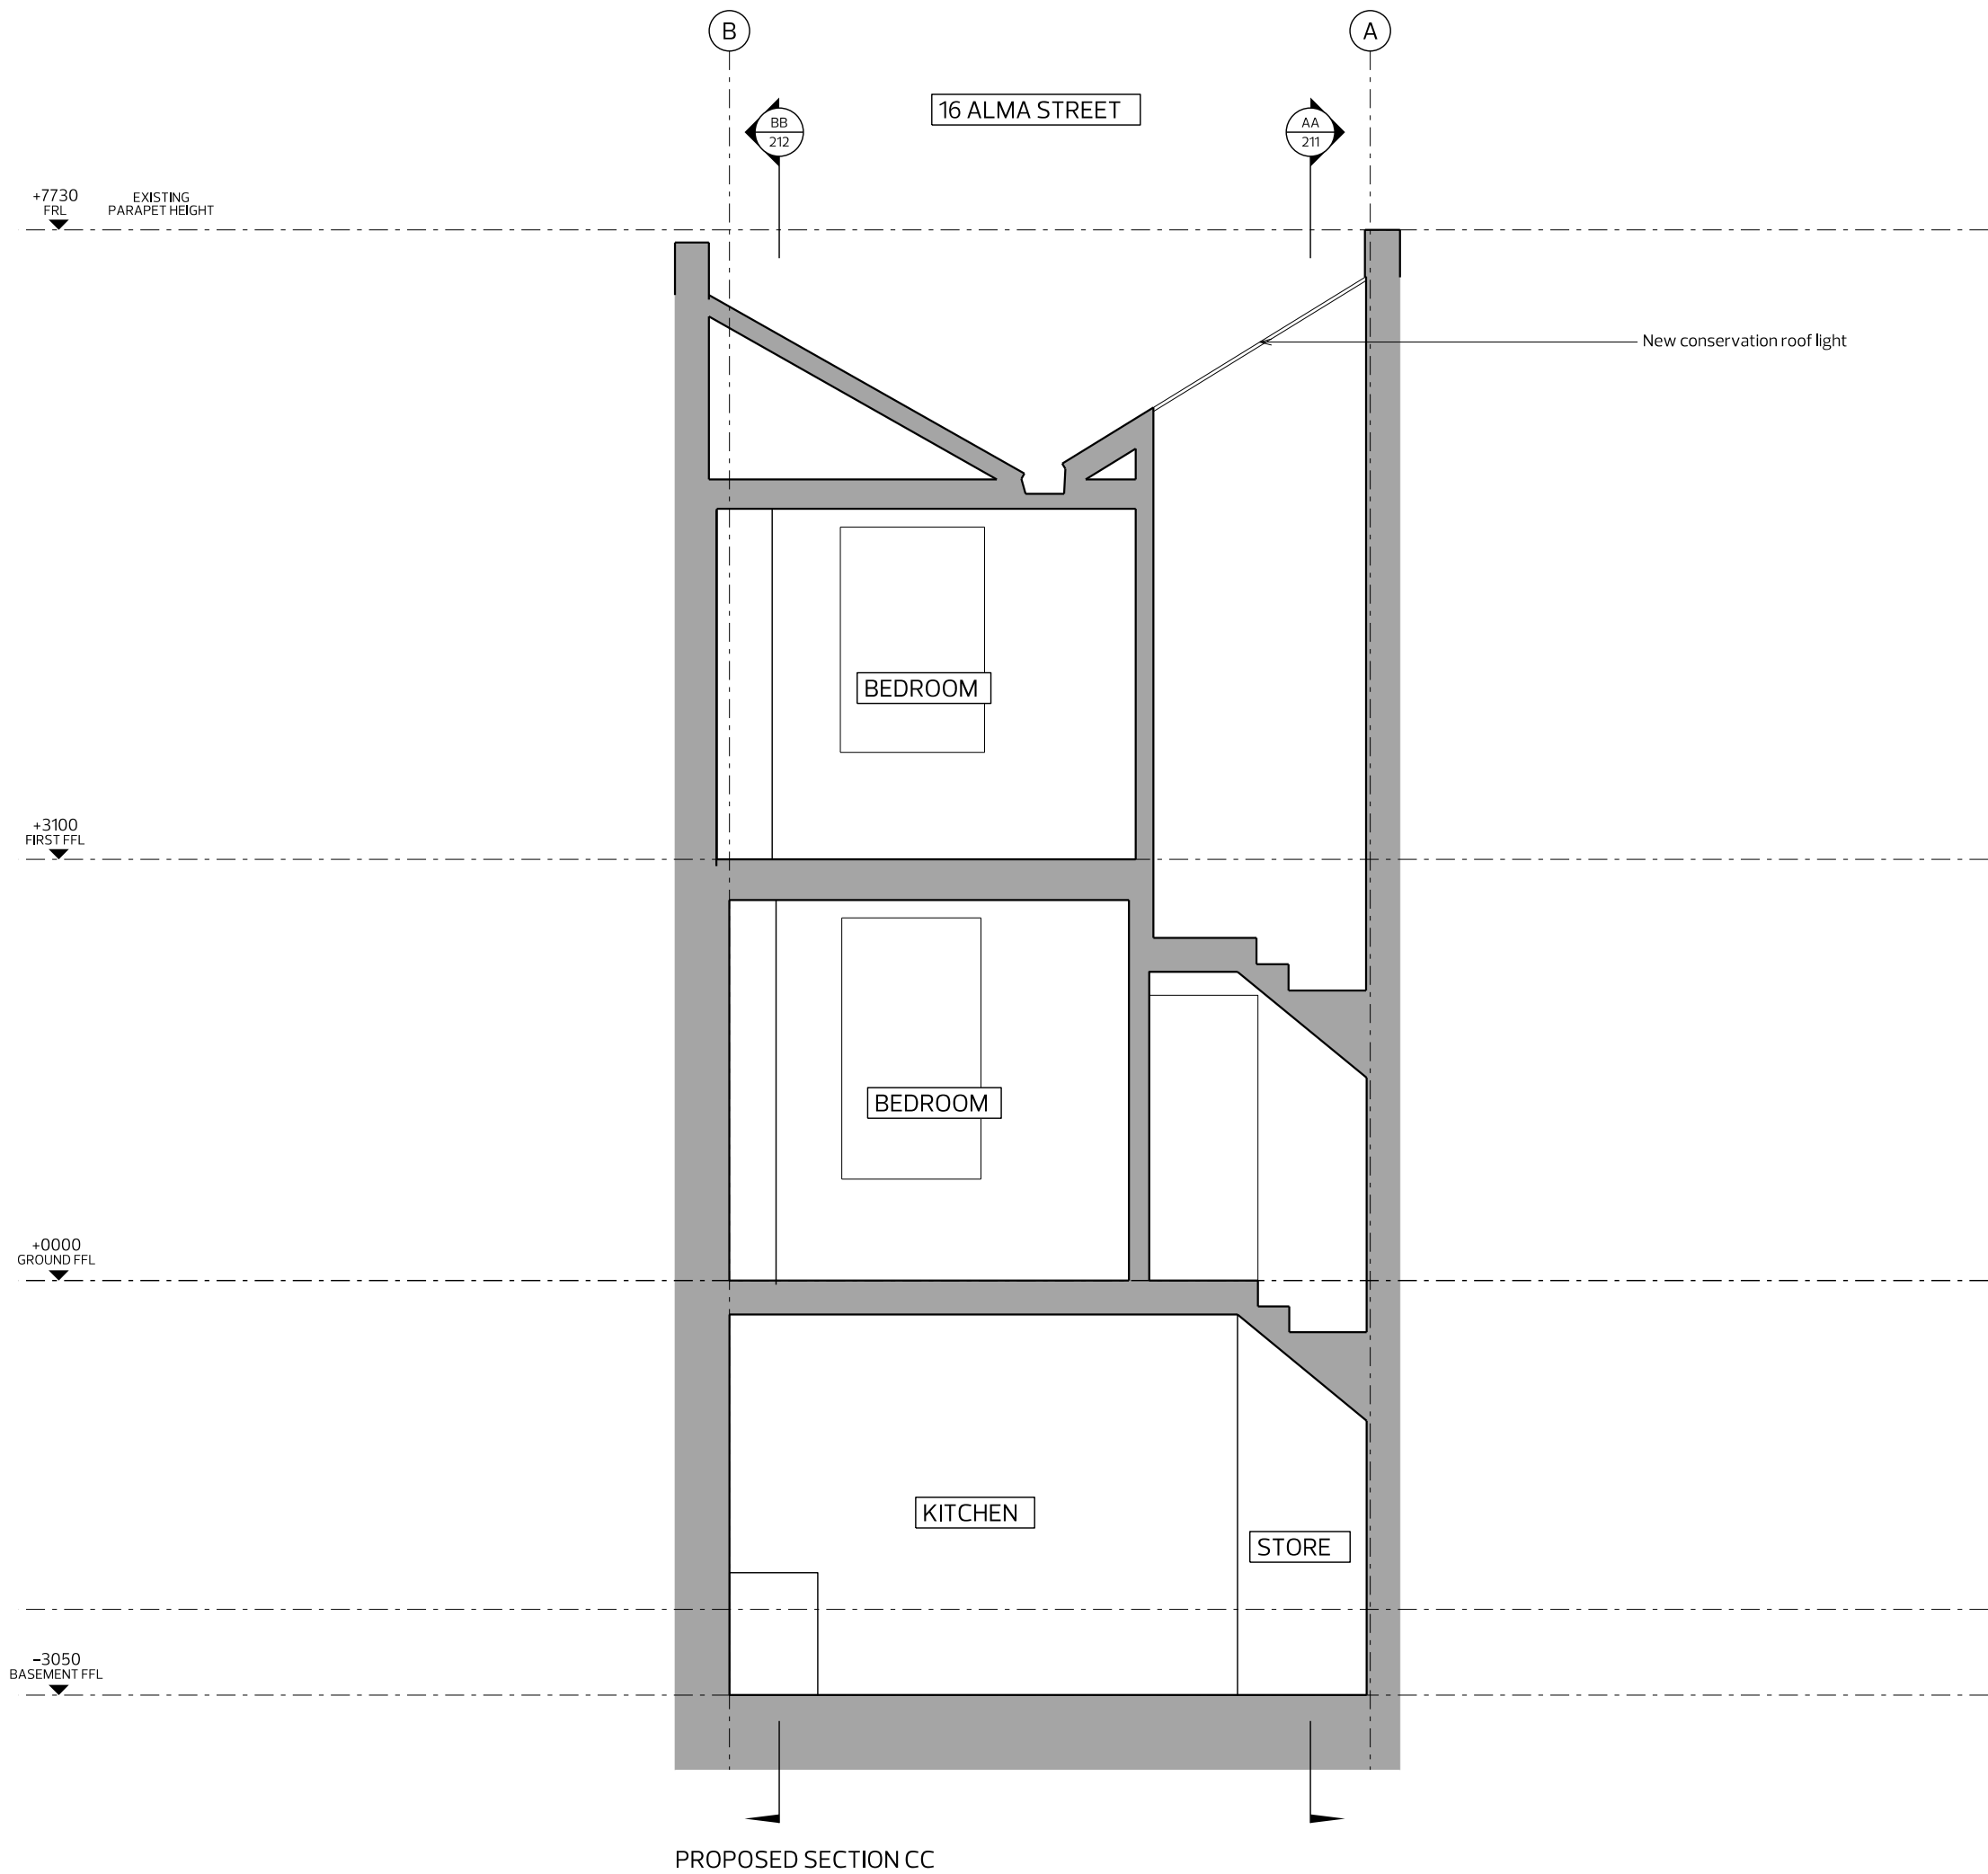


|   |                            |
|---|----------------------------|
| Revision:-   | <b>P1</b>                  |
| Status:-   | <b>PLANNING</b>            |
| NOT FOR CONSTRUCTION<br>DO NOT SCALE FROM DRAWING<br>NOTIFY ARCHITECT IMMEDIATELY<br>ON DISCOVERY OF DISCREPANCIES                                                                                  |                            |
|  Coffey Architects Ltd.<br>48 Kingsway Place<br>London<br>EC1R 0LU<br>Tel:- 020 75492141<br>Fax:- 020 75492142 |                            |
| Project No:   | <b>608</b>                 |
| Project Name:   | <b>ALMA STREET</b>         |
| Drawing Name:   | <b>PROPOSED SECTION CC</b> |
| Scale:   | 1:50 @ A3                  |
| Date:   | 22/11/2012                 |
| Drawing No:   | <b>608.213</b>             |



PROPOSED FRONT ELEVATION

|   |   |
|---|---|
| Revision:-   | <b>P1</b>   |
| Status:-   | <b>PLANNING</b>                                                                                               |
| NOT FOR CONSTRUCTION<br>DO NOT SCALE FROM DRAWING<br>NOTIFY ARCHITECT IMMEDIATELY<br>ON DISCOVERY OF DISCREPANCIES |   |
|                               | Coffey Architects Ltd.<br>48 Kingsway Place<br>London<br>EC1R 0LU<br>Tel:- 020 75492141<br>Fax:- 020 75492142 |
| Project No:   | <b>608</b>   |
| Project Name:   | <b>ALMA STREET</b>                                                                                            |
| Drawing Name:   | <b>PROPOSED<br/>FRONT ELEVATION</b>                                                                           |
| Scale:   | 1:50 @ A3   |
| Date:   | 22/11/2012   |
| Drawing No:   | <b>608.221</b>                                                                                                |

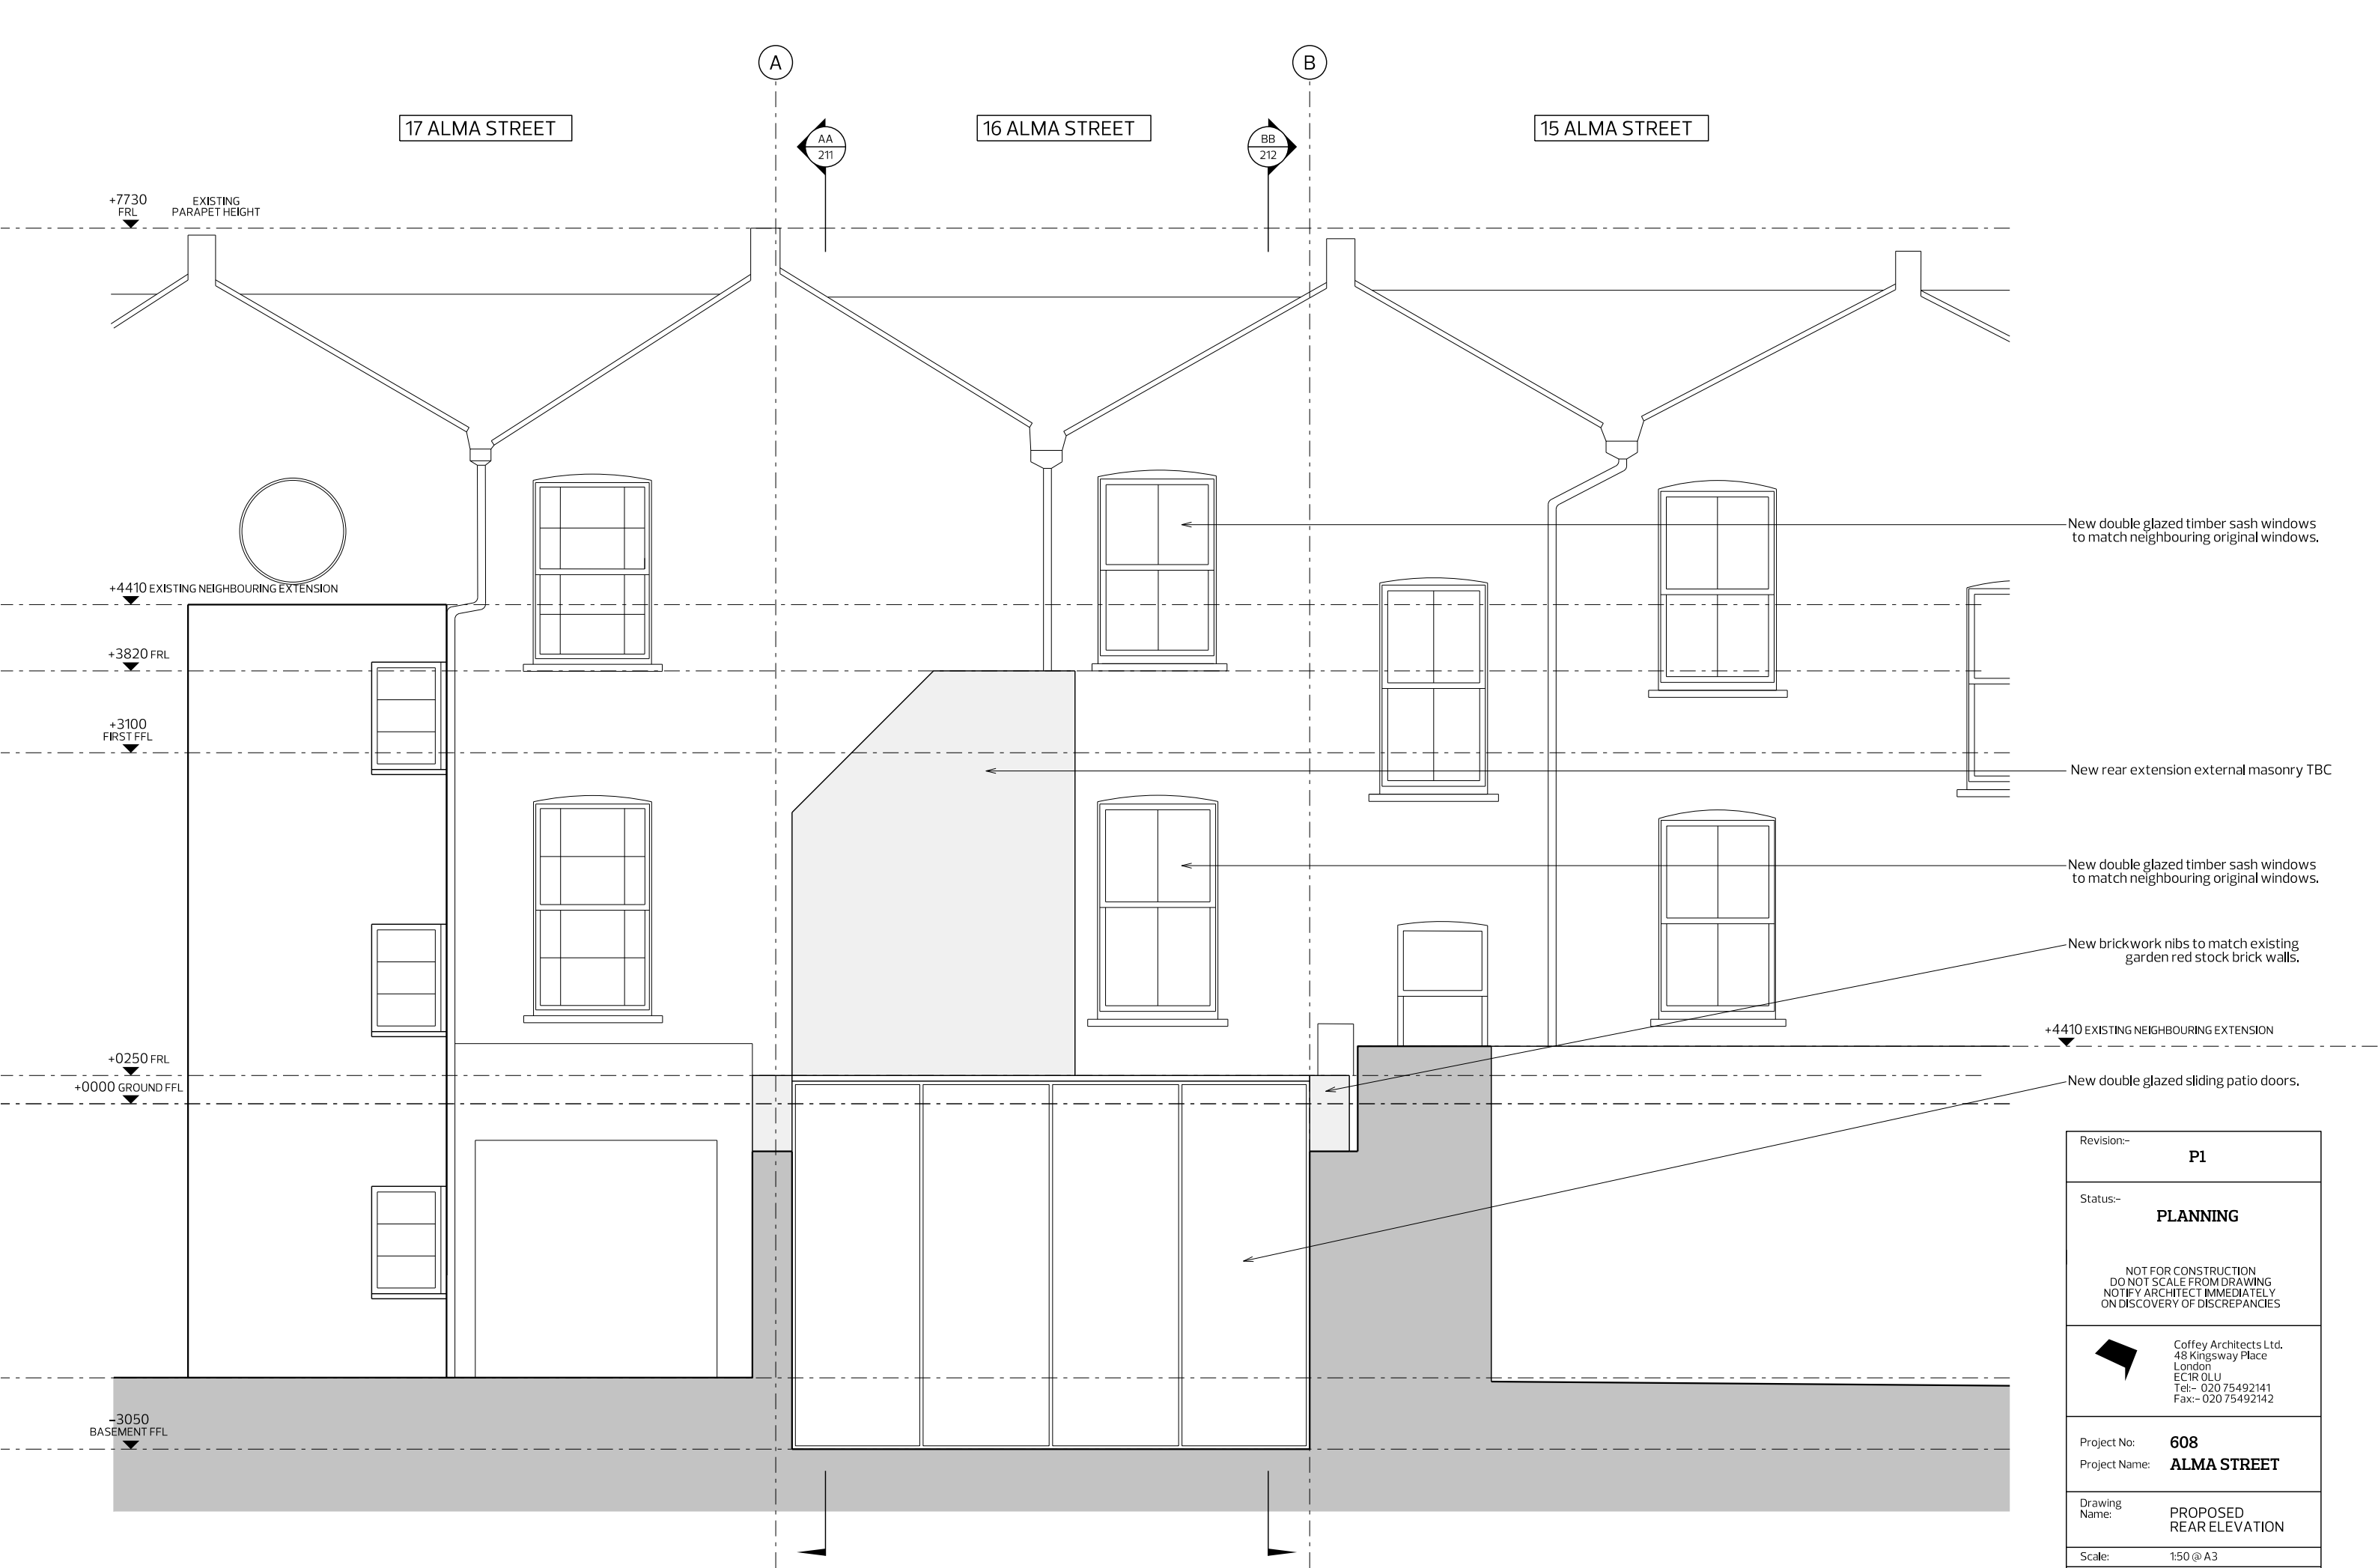

PROPOSED REAR ELEVATION

|   |                                    |
|---|------------------------------------|
| Revision:-   | <b>P1</b>                          |
| Status:-   | <b>PLANNING</b>                    |
| NOT FOR CONSTRUCTION<br>DO NOT SCALE FROM DRAWING<br>NOTIFY ARCHITECT IMMEDIATELY<br>ON DISCOVERY OF DISCREPANCIES                                                                                  |                                    |
|  Coffey Architects Ltd.<br>48 Kingsway Place<br>London<br>EC1R 0LU<br>Tel:- 020 75492141<br>Fax:- 020 75492142 |                                    |
| Project No:   | <b>608</b>                         |
| Project Name:   | <b>ALMA STREET</b>                 |
| Drawing Name:   | <b>PROPOSED<br/>REAR ELEVATION</b> |
| Scale:   | 1:50 @ A3                          |
| Date:   | 22/11/2012                         |
| Drawing No:   | <b>608.222</b>                     |