




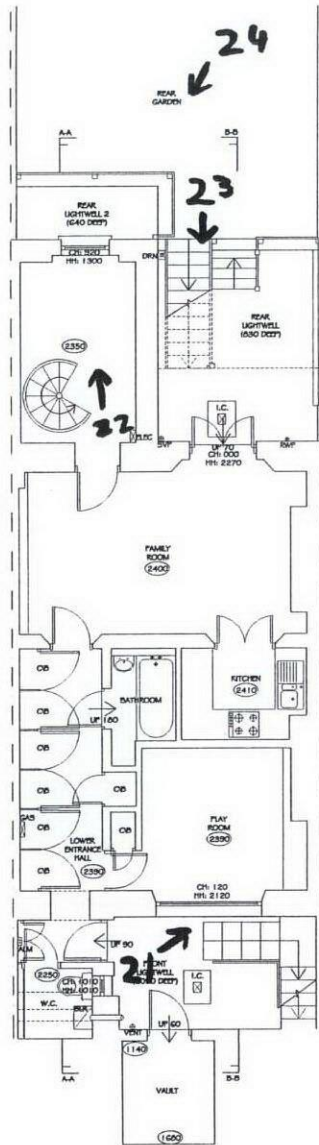

EXISTING LOWER GROUND FLOOR PLAN

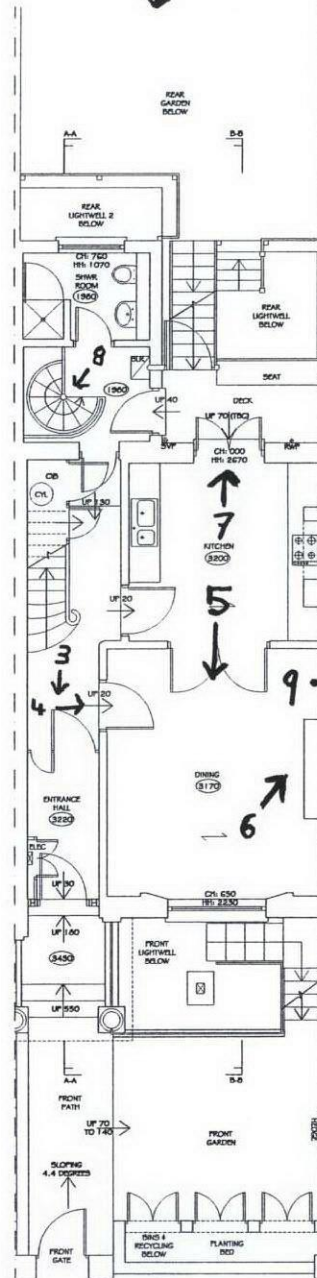

EXISTING GROUND FLOOR PLAN

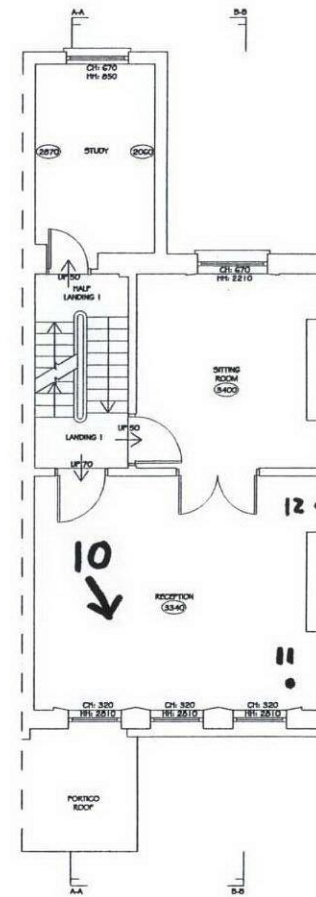

EXISTING FIRST FLOOR PLAN

©2012 Hamilton Associates
The copyright of this drawing remains the property of Edward Hamilton Management Ltd. This drawing may not be reproduced, altered or used in any way without the express written permission of the author.
Figured dimensions only to be taken from this drawing. All dimensions to be checked on site prior to commencement of construction. This drawing must not be used for land transfer purposes. Errors and omissions to be reported to Edward Hamilton Management Ltd immediately.

Notes:
PRELIMINARY DRAWING

No. Date Revision Details By

HAMILTON ASSOCIATES
Property Consultants
86 Porchester Road, London, W2 6ET
Office: 020-7361-3434
Mobile: 07734-847-889
Email: edward@hamiltonassociates.co.uk
Web: www.hamiltonassociates.co.uk

Client Name:
MR. HAMILTON

Project:
7 CHALCOT SQUARE
LONDON, NW1 8YB

Scale: 1:50@A1 Date: APR 12
Drawn by: J.F.

Drawing Title:
EXISTING LOWER GROUND,
GROUND AND FIRST FLOOR
PLANS

Drawing No: 1131-1 Rev No: