
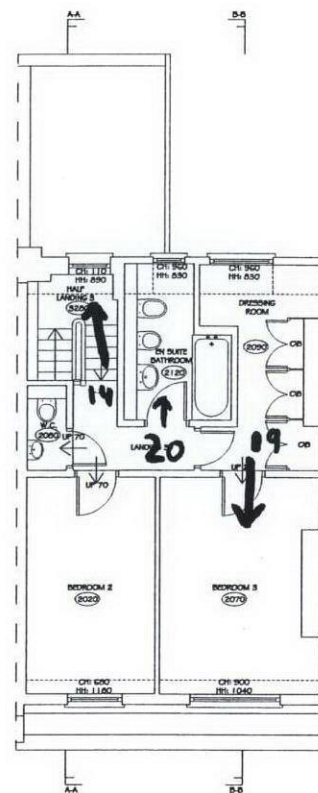


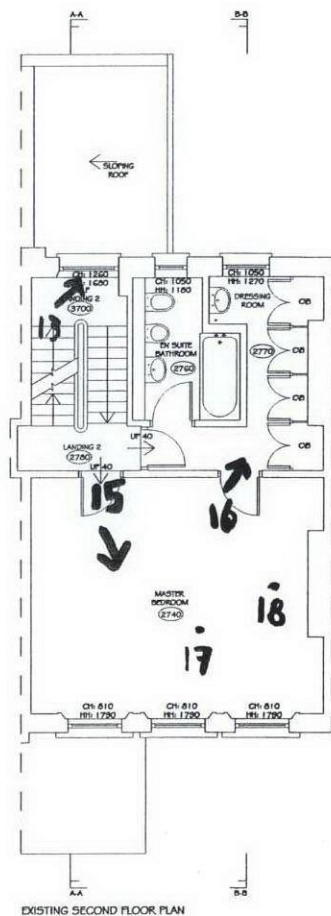

©2012 Hamilton Associates
The copyright of this drawing remains the property of Edward Hamilton Management Ltd. This drawing may not be reproduced in whole or in part without the express written permission of the author.
Figured dimensions only to be taken from this drawing. All dimensions to be checked on site prior to commencement of construction. This drawing must not be used for tender purposes. Errors and omissions to be reported to Edward Hamilton Management Ltd immediately.

Notes:
PRELIMINARY DRAWING

No	Date	Revision Details	By

HAMILTON ASSOCIATES
Property Consultants
66 Porchester Road, London, W2 6ET
Office: 020-7381-3434
Mobile: 07734-847-899
Email: edward@hiltonassociates.co.uk
Web: www.hiltonassociates.co.uk

Client Name:
MR. HAMILTON

Project:
7 CHALCOT SQUARE
LONDON, NW1 8YB

Scale: 1:50@A1 Date: APR 12
Drawn by: J.F.

Drawing Title:
EXISTING FIRST & SECOND
FLOOR PLANS

Drawing No: 1131-2 Rev No: