




EXISTING LOWER GROUND FLOOR PLAN

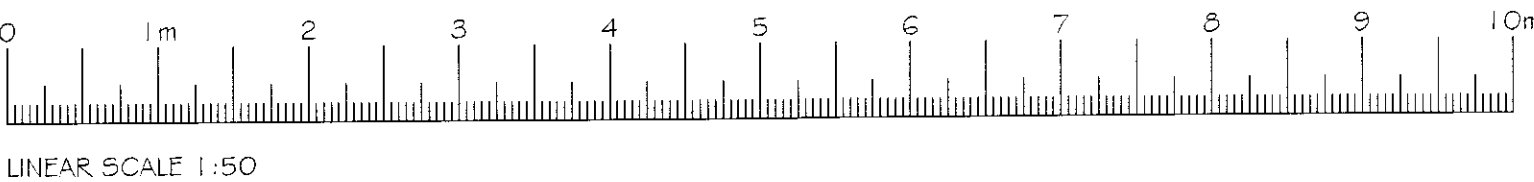

LINEAR SCALE 1:50



The copyright of this drawing remains the property of Hamilton Associates. This drawing may not be reproduced either in whole or in part without the express written permission of the author.

Figured dimensions only to be taken from this drawing. All dimensions to be checked on site prior to commencement of construction. This drawing must not be used for land transfer purposes. Errors and omissions to be reported to Hamilton Associates immediately.

Notes:

PLANNING DRAWING

No	Date	Revision Details	By

HAMILTON ASSOCIATES Property Consultants 66 Porchester Road, London, W2 6ET Office: 020-7381-3434 Mobile: 07734-847-899 Email: edward@hamiltonassociates.co.uk Web: www.hamiltonassociates.co.uk	
Client Name: MR. & MRS. C. LEES	
Project: 7 CHALCOT SQUARE LONDON, NW1 8YB	
Scale: 1:50@A1	Date: APR 12 Drawn by: J.F.
Drawing Title: EXISTING LOWER GROUND, GROUND AND FIRST FLOOR PLANS	
Drawing No: 1131-1	Rev No: