

The copyright of this drawing remains the property of Hamilton Associates. This drawing may not be reproduced either in whole or in part without the express written permission of the author.

Figured dimensions only to be taken from this drawing. All dimensions to be checked on site prior to commencement of construction. This drawing must not be used for land transfer purposes. Errors and omissions to be reported to Hamilton Associates immediately.

Notes:

PLANNING DRAWING

C	2-10	Access stair added	J.F.
B	11-9	Elevation revised	J.F.
A	19-5	Proposed added	J.F.
No	Date	Revision Details	By

HAMILTON ASSOCIATES  
Property Consultants  
66 Porchester Road, London, W2 6ET  
Office: 020-7381-3434  
Mobile: 07734-847-899  
Email: edward@hamiltonassociates.co.uk  
Web: www.hamiltonassociates.co.uk

Client Name:  
MR. & MRS. C. LEES

Project:  
7 CHALCOT SQUARE  
LONDON, NW1 8YB


Scale:  
1:50@A1

Date: MAY 12  
Drawn by: J.F.

Drawing Title:  
EXISTING & PROPOSED  
REAR ELEVATION

Drawing No:  
1131-3

Rev No:  
C

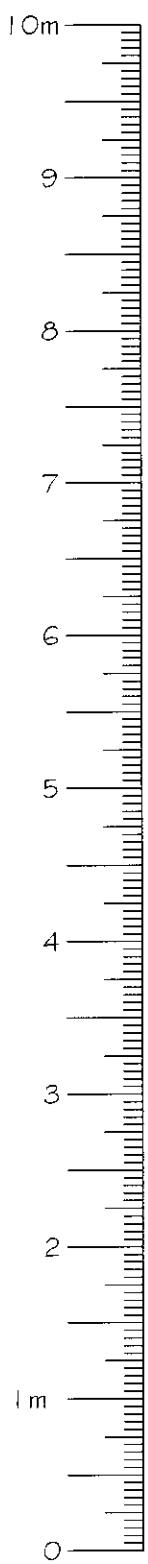


LINEAR SCALE 1:50



EXISTING REAR ELEVATION



PROPOSED REAR ELEVATION

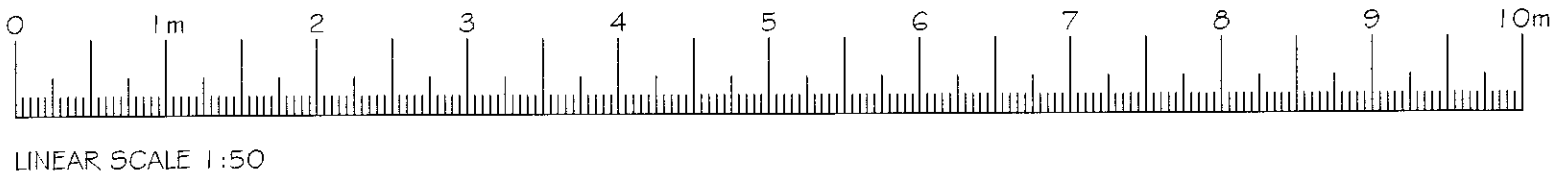

LINEAR SCALE 1:50