


The copyright of this drawing remains the property of Hamilton Associates. This drawing may not be reproduced either in whole or in part without the express written permission of the author.

Figured dimensions only to be taken from this drawing. All dimensions to be checked on site prior to commencement of construction. This drawing must not be used for land transfer purposes. Errors and omissions to be reported to Hamilton Associates immediately.

Notes:

PLANNING DRAWING

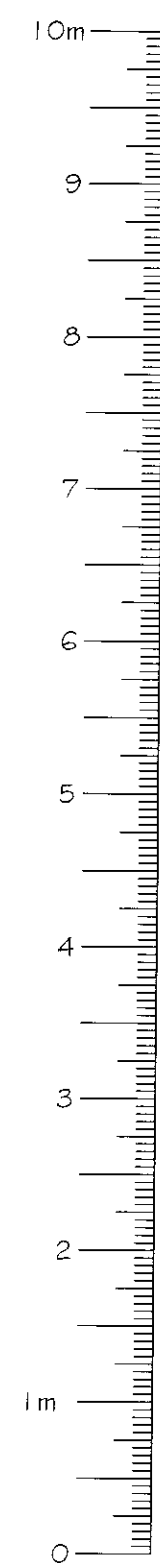


LINEAR SCALE 1:50



EXISTING FRONT ELEVATION



PROPOSED FRONT ELEVATION

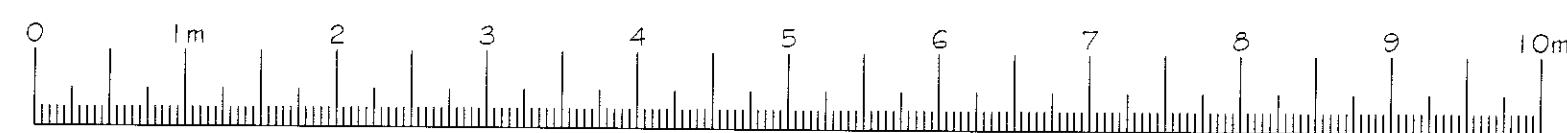

LINEAR SCALE 1:50

A	12-9	Sash added lwr grd flr	J.F.
No	Date	Revision Details	By

HAMILTON ASSOCIATES
Property Consultants
66 Porchester Road, London, W2 6ET
Office: 020-7381-3434
Mobile: 07734-847-899
Email: edward@hamiltonassociates.co.uk
Web: www.hamiltonassociates.co.uk

Client Name:
MR. & MRS. C. LEES

Project:
7 CHALCOT SQUARE
LONDON, NW1 8YB

Scale: 1:50@A1	Date: JUL 12 Drawn by: J.F.
-------------------	--------------------------------

Drawing Title:
EXISTING & PROPOSED
FRONT ELEVATION

Drawing No: 1131-10	Rev No: A
------------------------	--------------