





Proposed Front Elevation
@ 1:100

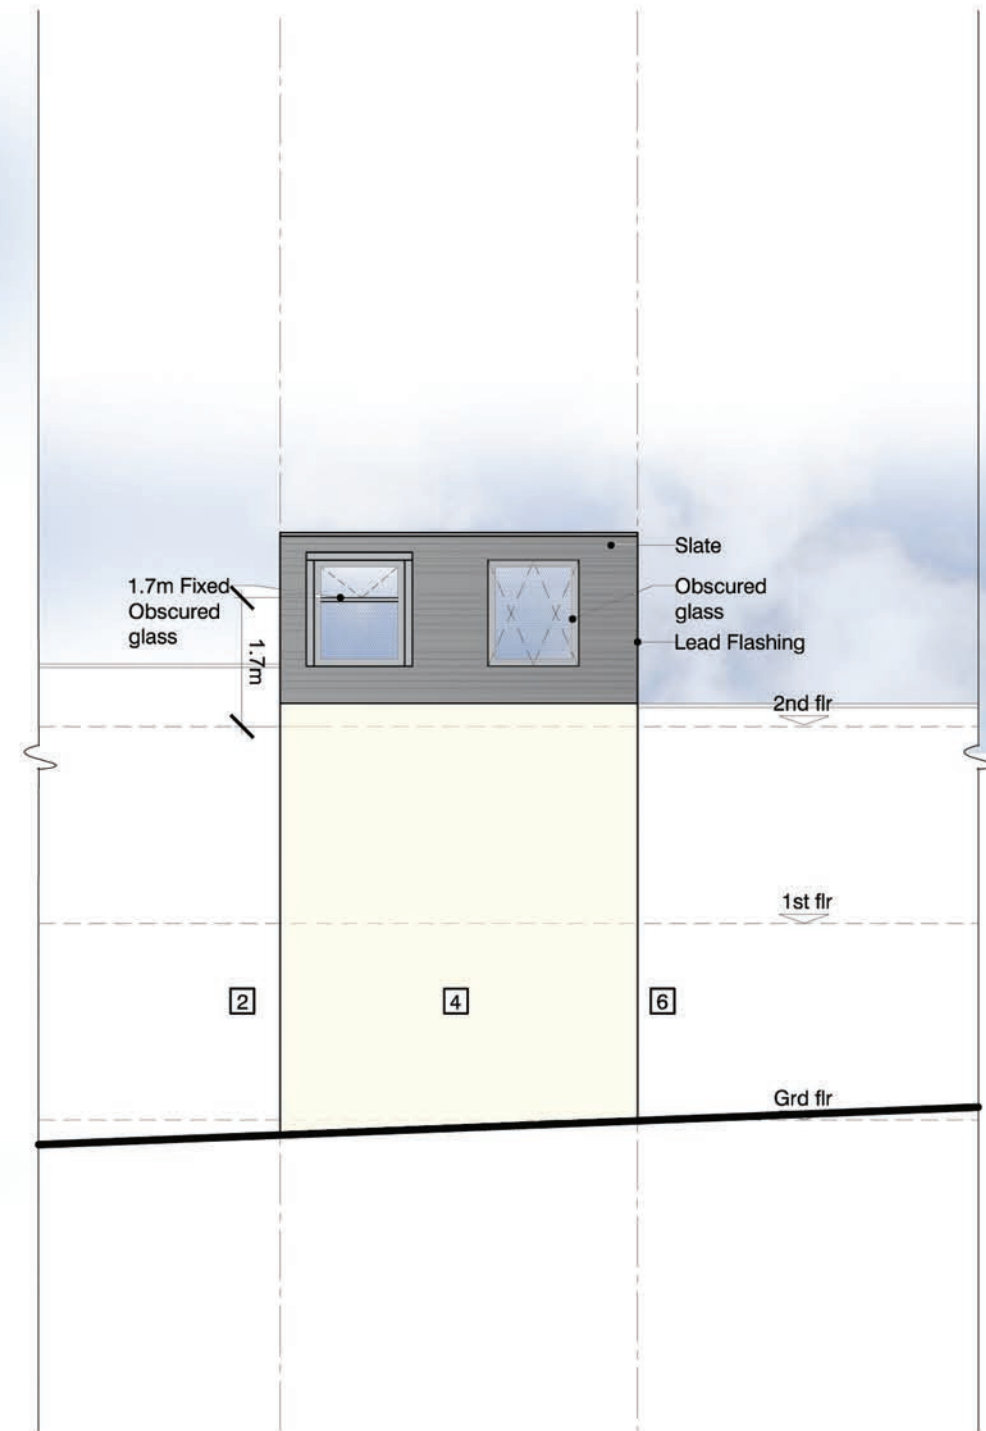

Proposed Rear Elevation
@ 1:100

 

NOTES				
1. This drawing is copyright of Studio V Architects				
2. Use figured dimensions only.				
C	24.10.12	DRAWINGS UPDATED TO PLANNING CONSULTANT'S ADVICE	BC	KV
B	17.10.12	DRAWINGS UPDATED TO PLANNER'S REQUIREMENTS	BC	KV
A	19.07.12	DEMOLITION NOTES ADDED	BC	KV
rev.	date		dm	aud
drawing status				
PLANNING				

studio V Architects

224 west hendon brookway
hendon
london nw9 7ed

T: 020 8203 9072
F: 020 8203 8210

website: www.studioVarchitects.co.uk
e-mail: info@studioVarchitects.co.uk

project 4 HERMIT PLACE LONDON, NW6 4BZ	drawn BC	audited KV	scale 1:100 @ A3	date APR 12
drg title PROPOSED ELEVATIONS	job no. 1211	drg.no. PL06	rev C	

FILE:

XREF's: