


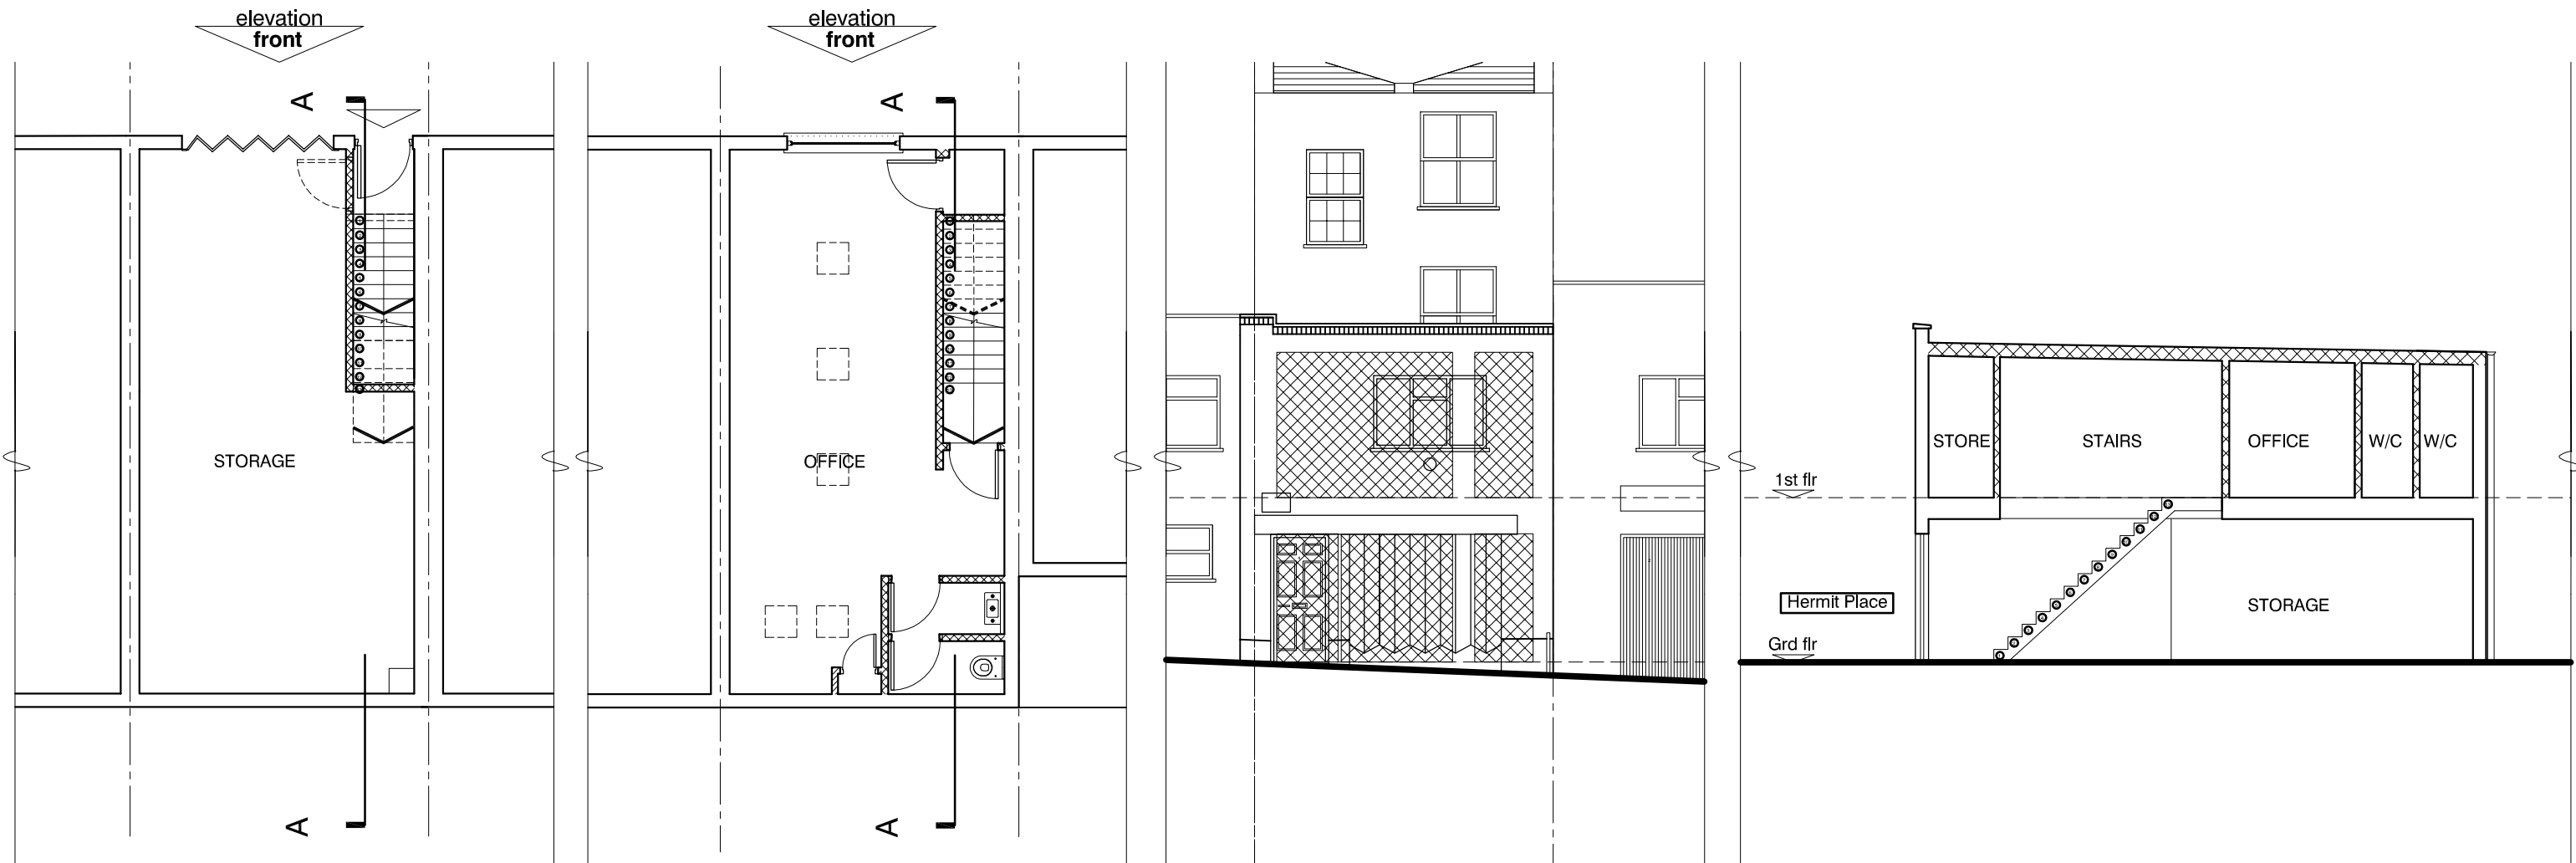


Existing Ground Floor
Plan @ 1:100


Existing 1st Floor Plan
@ 1:100

Existing Front Elevation
@ 1:100

Existing Section A-A
@ 1:100

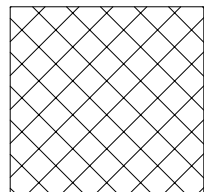

Hatching denotes areas
to be demolished

 

NOTES				
1. This drawing is copyright of Studio V Architects				
2. Use figured dimensions only.				
rev.	date		drn	aud
drawing status				
PLANNING				

studio **V**Architects

224 west hendon broadway
hendon
london nw9 7ed
T: 020 8203 9072
F: 020 8203 8210

website: www.studioVarchitects.co.uk
e-mail: info@studioVarchitects.co.uk

project 4 HERMIT PLACE LONDON, NW6 4BZ	drawn BC	audited KV	scale 1:100 @ A3	date OCT 12
drg title DEMOLITION PLANS AND SECTION	job no. 1211	drg.no. PL09	rev	
FILE:		XREF's:		