

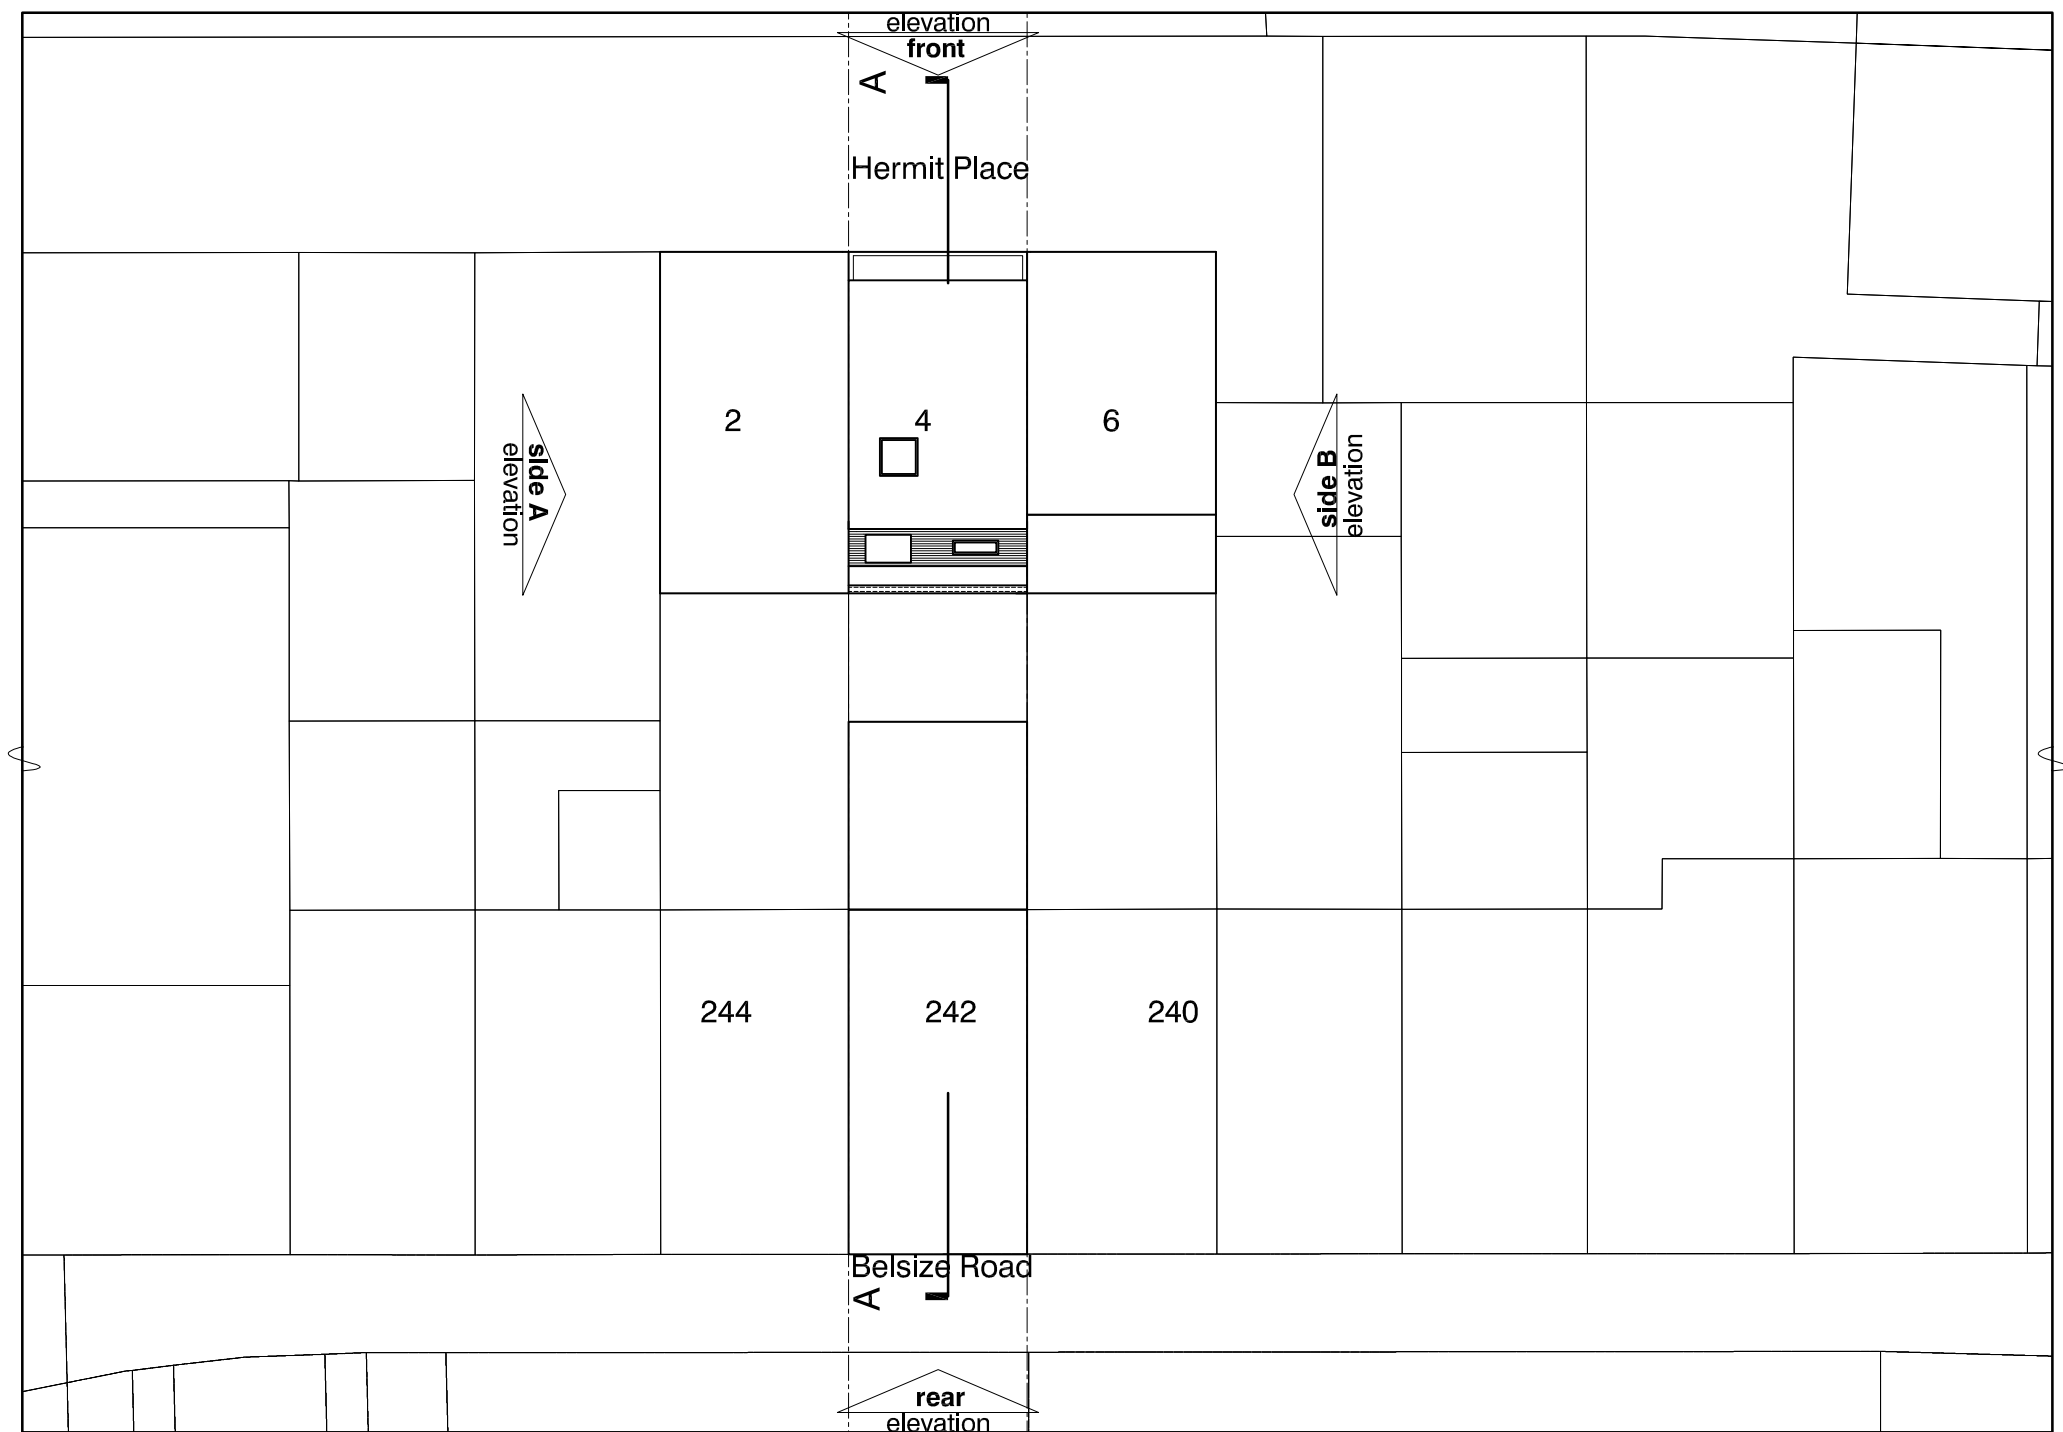


 

Proposed Roof Plan @ 1:200

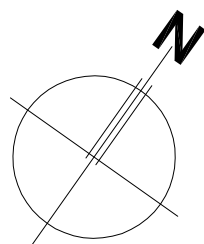

NOTES					
1. This drawing is copyright of Studio V Architects					
2. Use figured dimensions only.					
B	24.10.12	DRAWINGS UPDATED TO PLANNING CONSULTANT'S ADVICE	BC	KV	
A	17.10.12	DRAWINGS UPDATED TO PLANNER'S REQUIREMENTS	BC	KV	
rev.	date		drn	aud	
drawing status					
PLANNING					

studio V Architects

224 west hendon broodway
hendon
london nw9 7ed
T: 020 8203 9072
F: 020 8203 8210

website: www.studioVarchitects.co.uk
e-mail: info@studioVarchitects.co.uk

project 4 HERMIT PLACE LONDON, NW6 4BZ	drawn BC	audited KV	scale 1:200 @ A3	date APR 12
drg title PROPOSED ROOF PLAN	job no. 1211	drg.no. PL05	rev B	

FILE:

XREF's: