



1 THIRD FLOOR PLAN - EXISTING
1:50 @ A1 / 1:100 @ A3

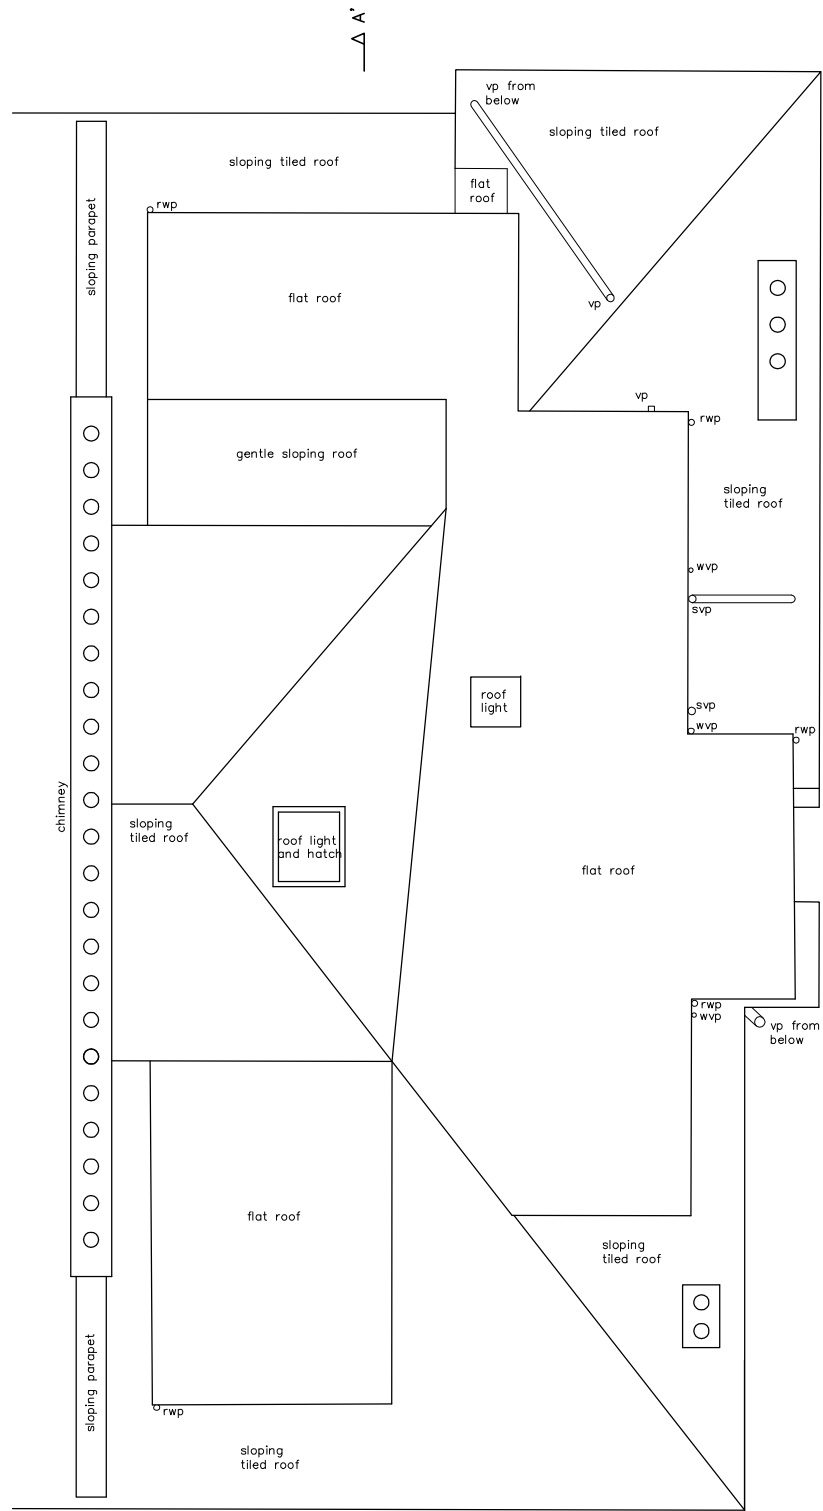

2 ROOF PLAN - EXISTING
1:50 @ A1 / 1:100 @ A3

NOTES:
ALL RIGHTS DESCRIBED IN CHAPTER IV OF THE COPYRIGHT AND PATENTS ACT 1988 HAVE BEEN GENERALLY ASSERTED
REPORT ANY DRAWING INCONSISTENCIES TO THE ARCHITECT
DO NOT SCALE - ALL DIMENSIONS TO BE CHECKED ON SITE

 

REVISIONS:
A 21.11.12 Issued for PLANNING

RODIĆ DAVIDSON ARCHITECTS® Is the trading name of bdaVr Ltd

	Client	Project	
	Mr. EDWARD MINTER	18 BELSIZE GROVE	
	Scale	Drawn by	Drawing Title
	AS SHOWN	WA	FLOOR PLANS - EXISTING
Project No. RD/0804	Date NOVEMBER 2012	Checked by ID	Drawing No. 0804 - EX.01
		Rev	A

Ground Floor South
Staple Inn Buildings
London WC1V 7PZ
t: +44 (0)207 043 3551
f: +44 (0)207 043 3552

www.rodicdavidson.co.uk