



1 THIRD FLOOR PLAN - PROPOSED
1:50 @ A1 / 1:100 @ A3

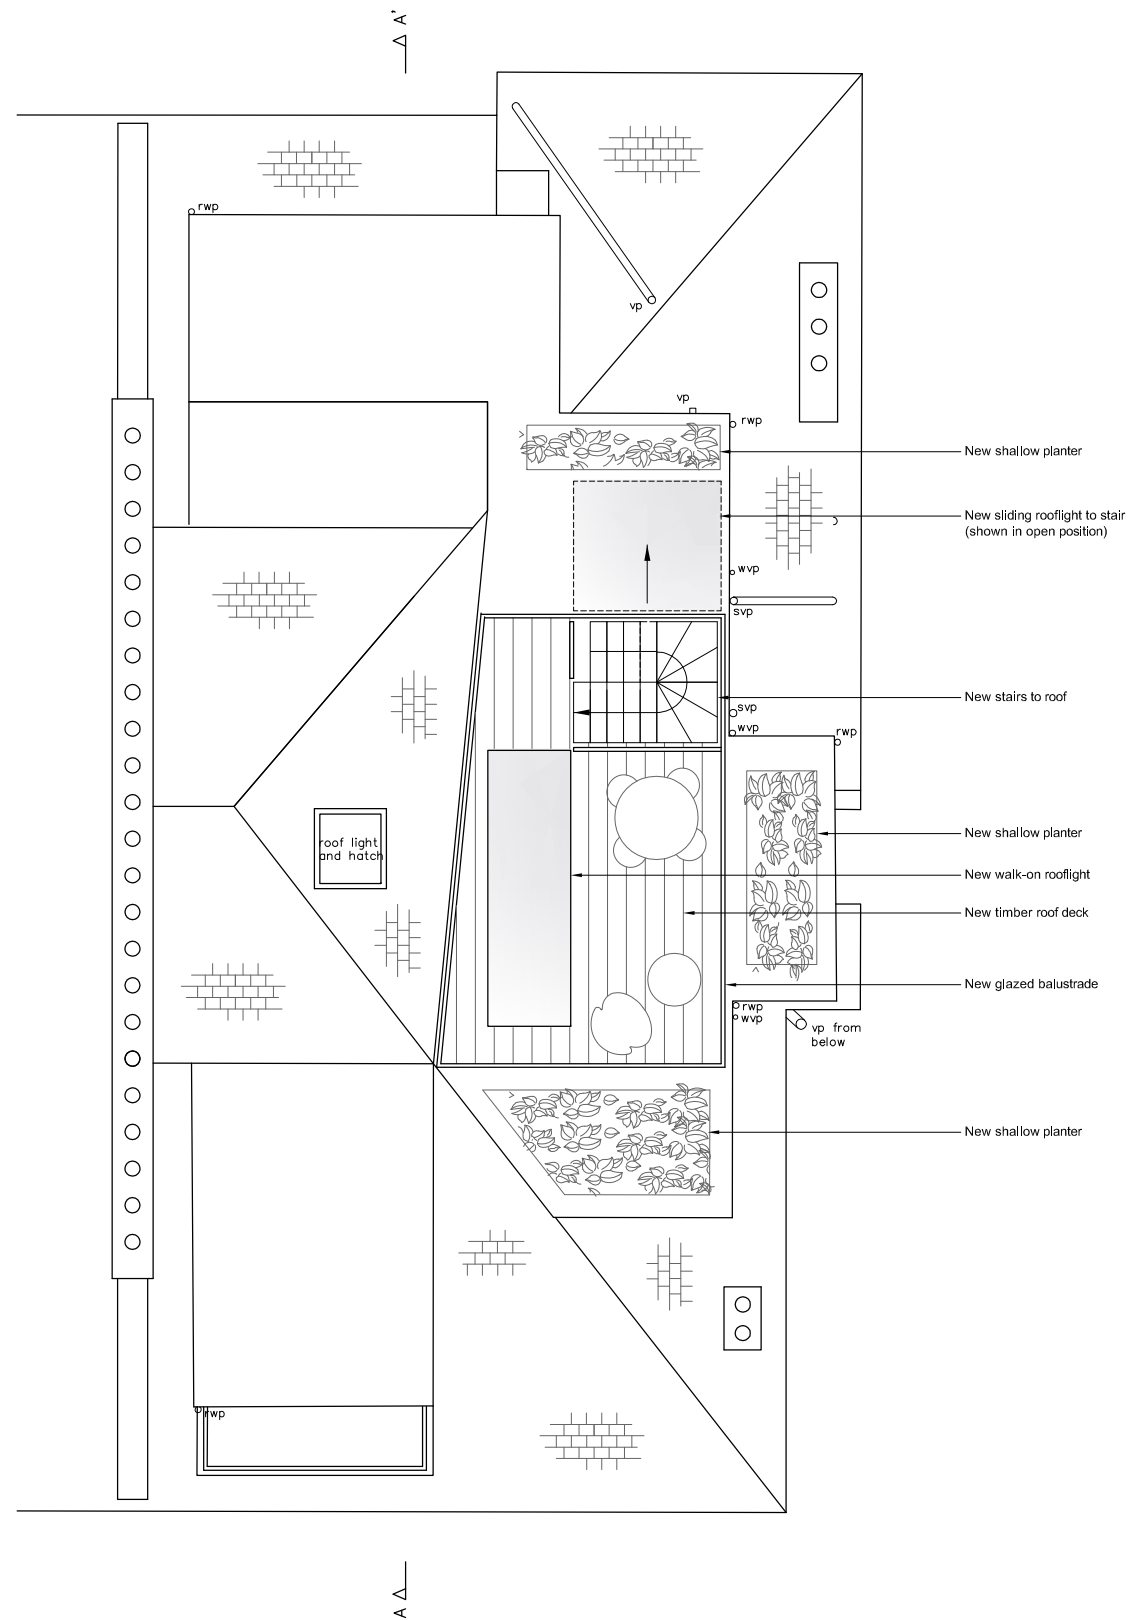

2 ROOF PLAN - PROPOSED
1:50 @ A1 / 1:100 @ A3

NOTES:
ALL RIGHTS DESCRIBED IN CHAPTER IV OF THE COPYRIGHT AND
PATENTS ACT 1988 HAVE BEEN GENERALLY ASSERTED
REPORT ANY DRAWING INCONSISTENCIES TO THE ARCHITECT
DO NOT SCALE - ALL DIMENSIONS TO BE CHECKED ON SITE

 

REVISIONS:
A 21.11.12 Issued for PLANNING

RODIĆ DAVIDSON ARCHITECTS is the trading name of bda ltd

	Client	Project	
	Mr. EDWARD MINTER	18 BELSIZE GROVE	
	Scale	Drawn by	Drawing Title
	AS SHOWN	WA	FLOOR PLANS - PROPOSED
Project No.	Date	Checked by	Drawing No. Rev
RD/0804	NOVEMBER 2012	ID	0804 - PL(00)01 A

Ground Floor South
Staple Inn Buildings
London WC1V 7PZ
t: +44 (0)207 043 3551
f: +44 (0)207 043 3552

www.rodicdavidson.co.uk