


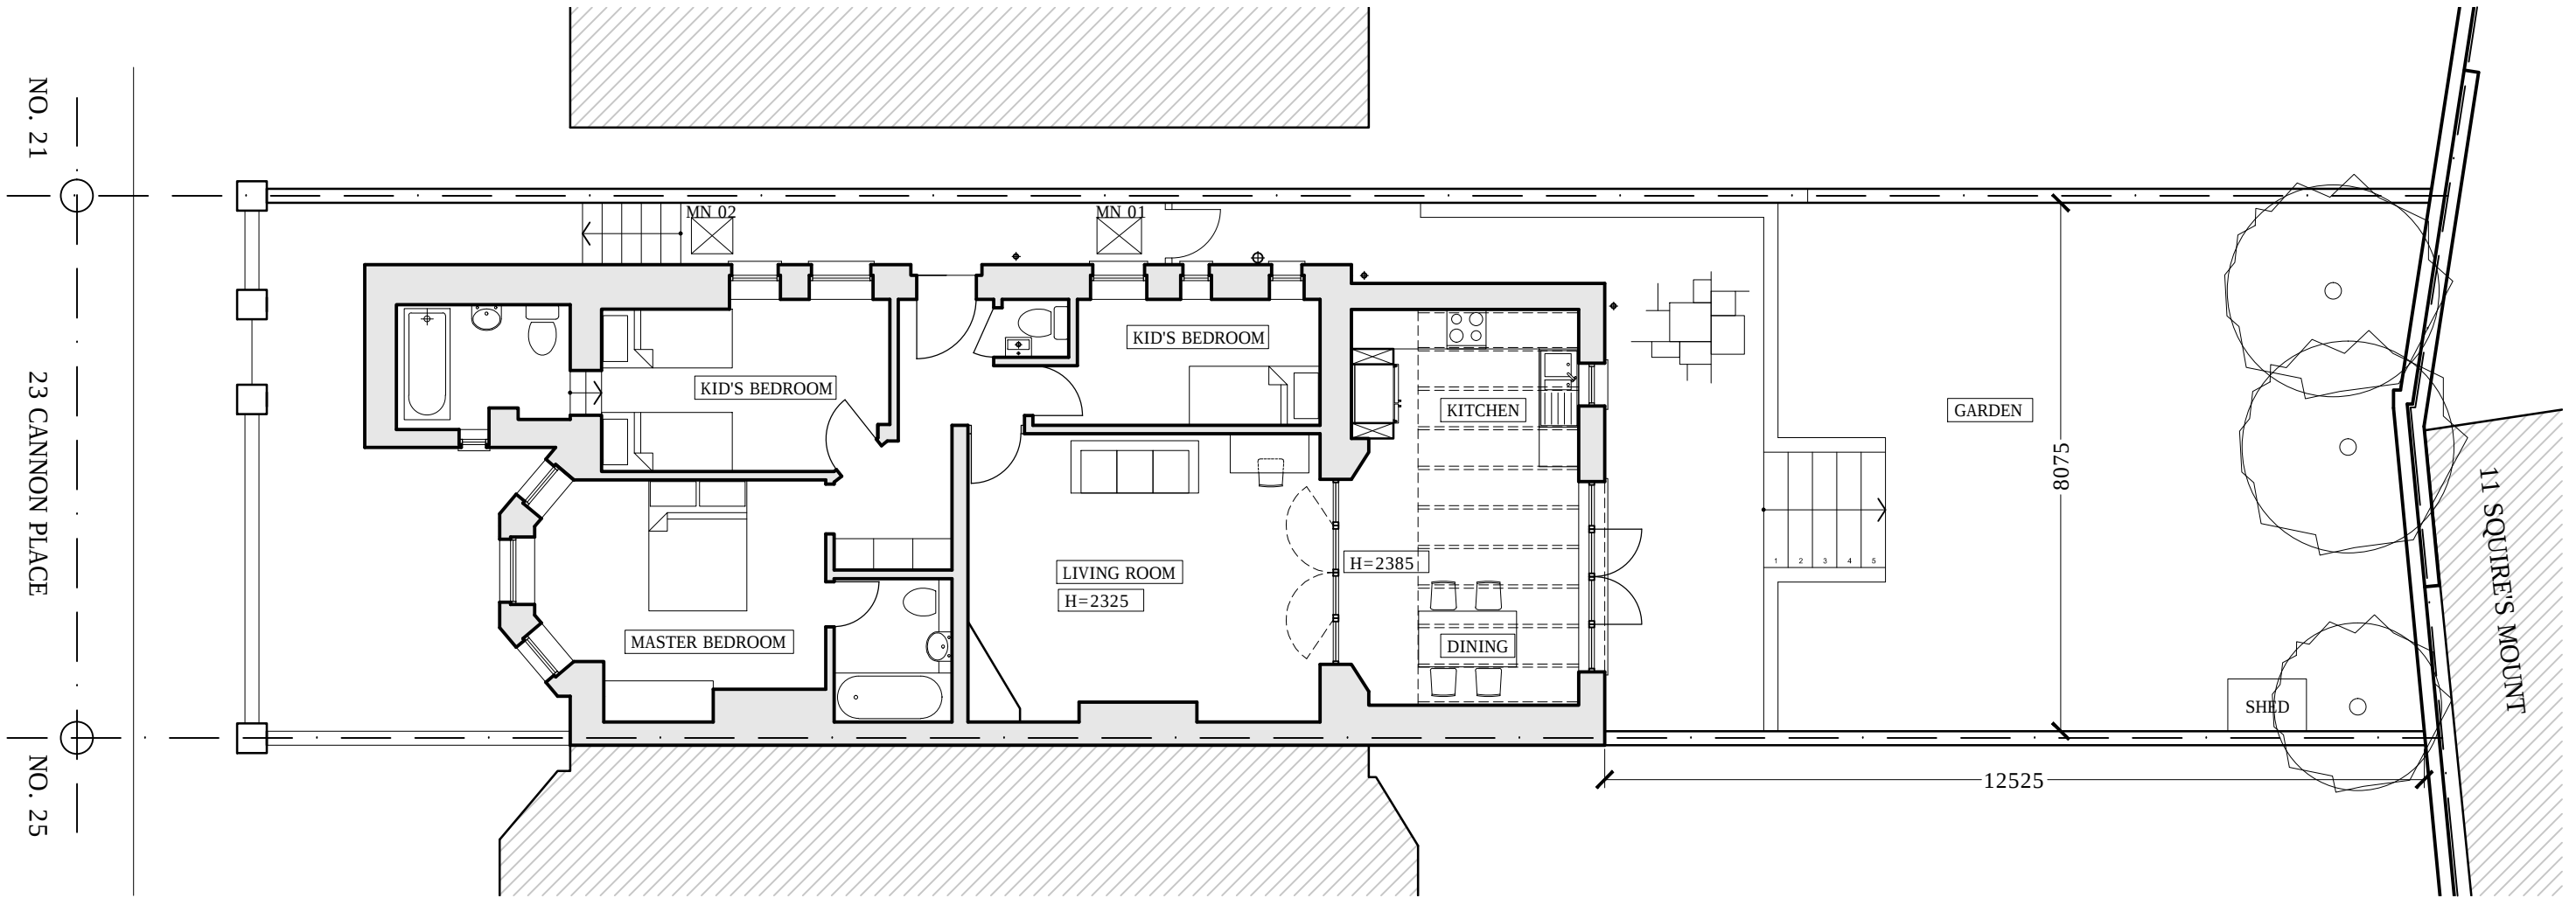

TOTAL SITE AREA: 270 SQM

INTERNAL FLAT AREA: 101.5 SQM

EXISTING WALLS

Brosh Architects

31 Burghley Ave
Borehamwood
WD6 2JL

T 0208 386 0555
E info@brosharchitects.com
W www.brosharchitects.com

PROJECT
GARDEN FLAT
23 CANNON PLACE
LONDON
NW3 1EH

DRAWING
EXISTING SITE PLAN

DATE
03/09/12

SCALE
1:100@A3

DRAWING NO
23CAN-002

REVISION
P1