



KEY PLAN

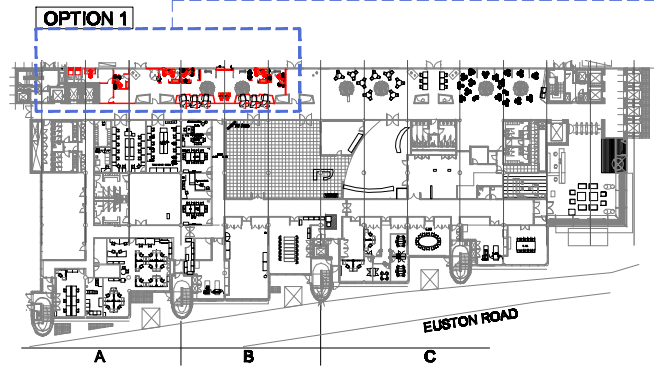


ZOOM OPTION 1 - PLAN (1:100 @ A1)

North Elevation

EXISTING

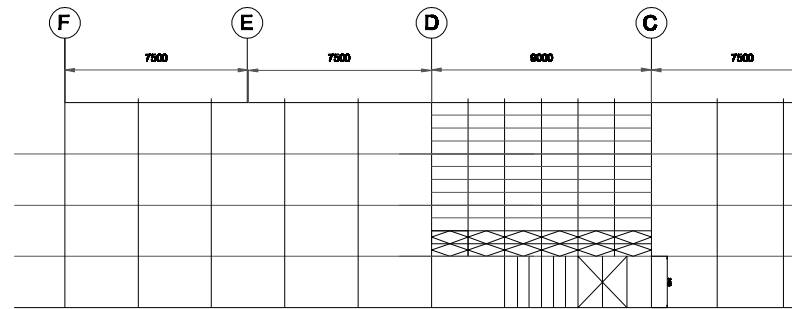


PROPOSED

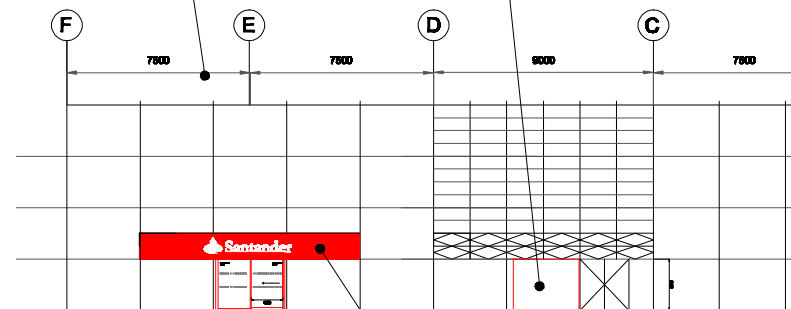


LOCATION OF NEW FASCIA SIGN

NORTH ELEVATION OPTION 1 (1:150 @ A1)

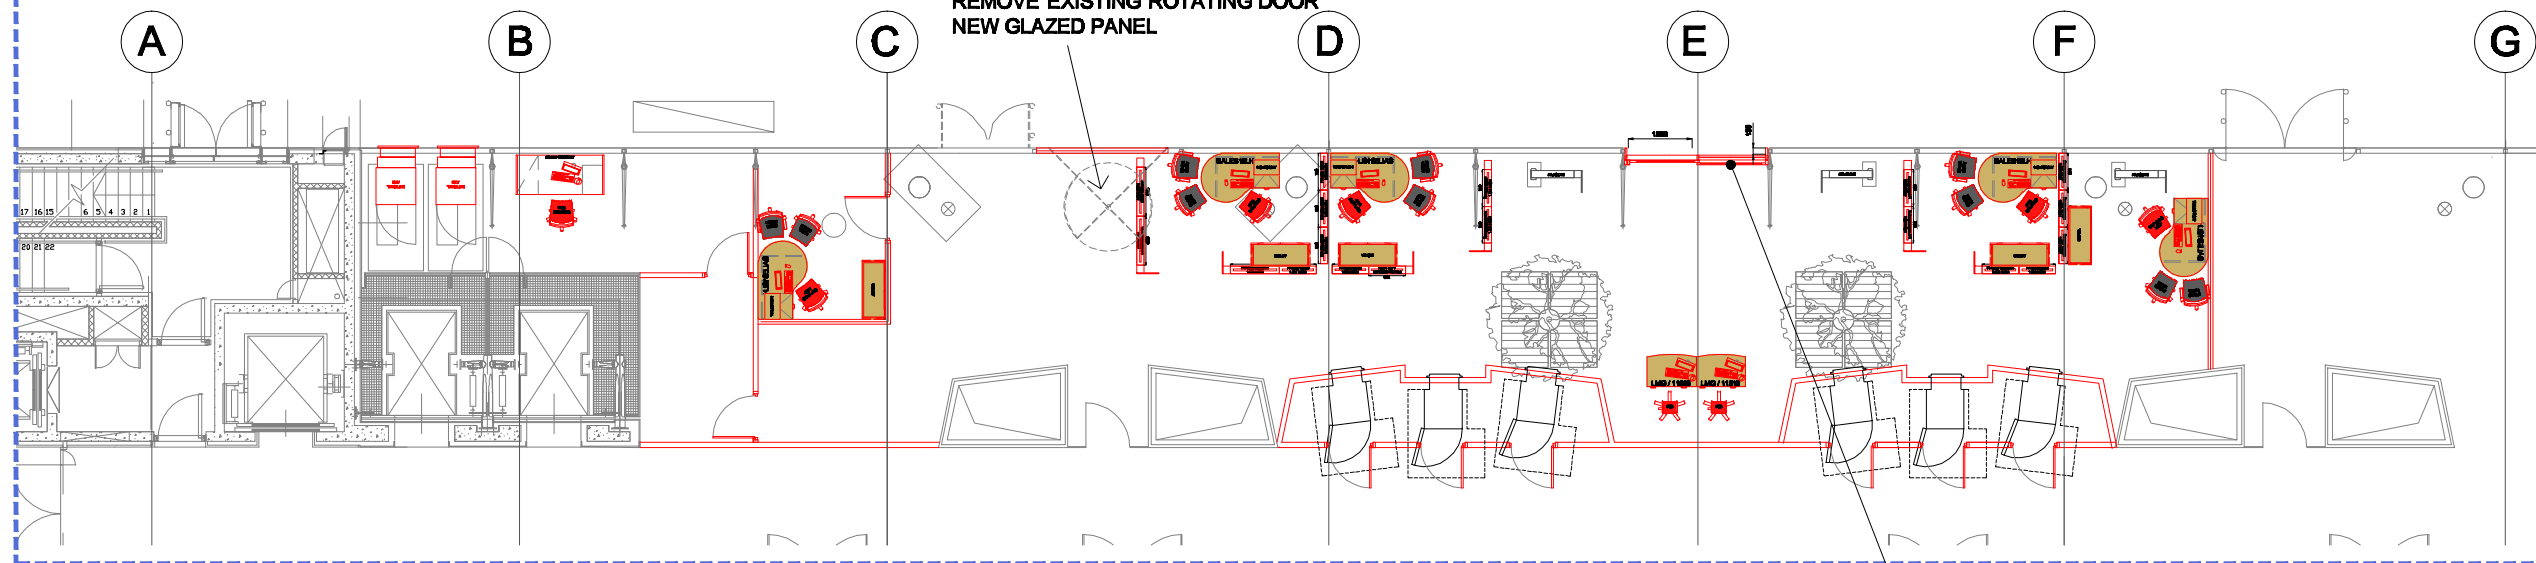


NEW SLIDING DOOR SEE TECHNICAL DETAILS IN
DRAWING TSQ-GRD-MAIN ACCESS

FASCIA SIGN (1:50 @ A1)

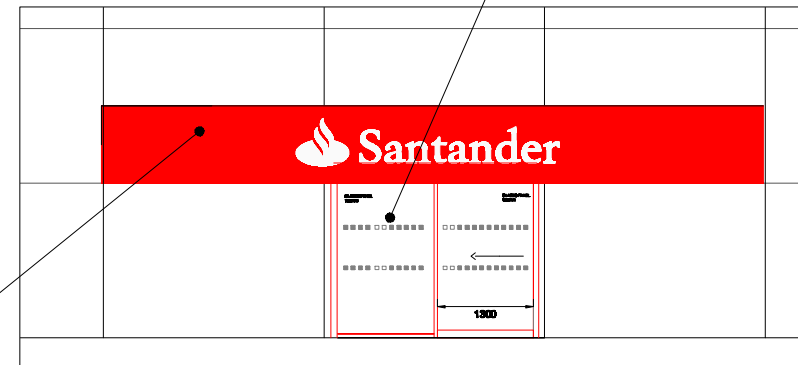

FASCIA SIGNAGE- SEE TECHNICAL DETAILS IN
DRAWING TSQ-GRD-TECH DET

 

CAD USE ONLY

N .15	B .15	G .25	Y .20	C .25	M .40	W .70	21 .35	S .15	B .10
ATMOS	BEAMS	CEILING	CEILINGNOTES	CNOTE					
COUNTERS	DEFPONTS	DEMOLISHED	DOOR	ELECTRICAL					
ELEVATION	FINISHES	FURNITURE	HATCHING	LIGHTING					
PARTITION	POSTERS	ROOF	SANITARY	SECTION					
SHOTE	STAIRS	STWALL	SURVOMS	SURVELED					
SURVWAC	TITLES	WINDOW	A2	DRAINAGE					
0									

NOTES

NO DIMENSIONS TO BE SCALED FROM THIS DRAWING.
CONTRACTORS, SUB-CONTRACTORS AND SUPPLIERS
MUST VERIFY ALL DIMENSIONS ON SITE BEFORE
CARRYING OUT ANY WORK OR MAKING ANY SHOP
DRAWINGS. IF IN DOUBT ASK PROJECT CONTROLLER

REVISIONS

DATE	



BRANCH/PREMISES

TRITON SQUARE

ADDRESS

Santander UK
2/3 Triton Square
Regent's Place
London
NW1 3AN

PROJECT/TITLE

GROUND FLOOR
BRANCH

SCALE
1:50 @ A1

DRAWING NUMBER

TSQ-GRD-BRANCH

OPTION 1

DRAWN BY

JMPT

DATE

NOVEMBER 2012

SHEET SIZE A1 841 X 594