



Materials List

- A Brickwork
B Flat Metal Panel
C Stainless Steel Woven Mesh Panel
D Stainless Steel Woven Mesh Gates
E Aluminium PPC Framed Windows
F Precast Concrete Coping
G Aluminium PPC fascia
H Stainless Steel Tubular Handrail
J Galv Tubular Steel and wire safety Rail
K Galv Access Stair
L Aluminium PPC framed Windows Obscure Glazed
M Aluminium Framed patent Roof Glazing

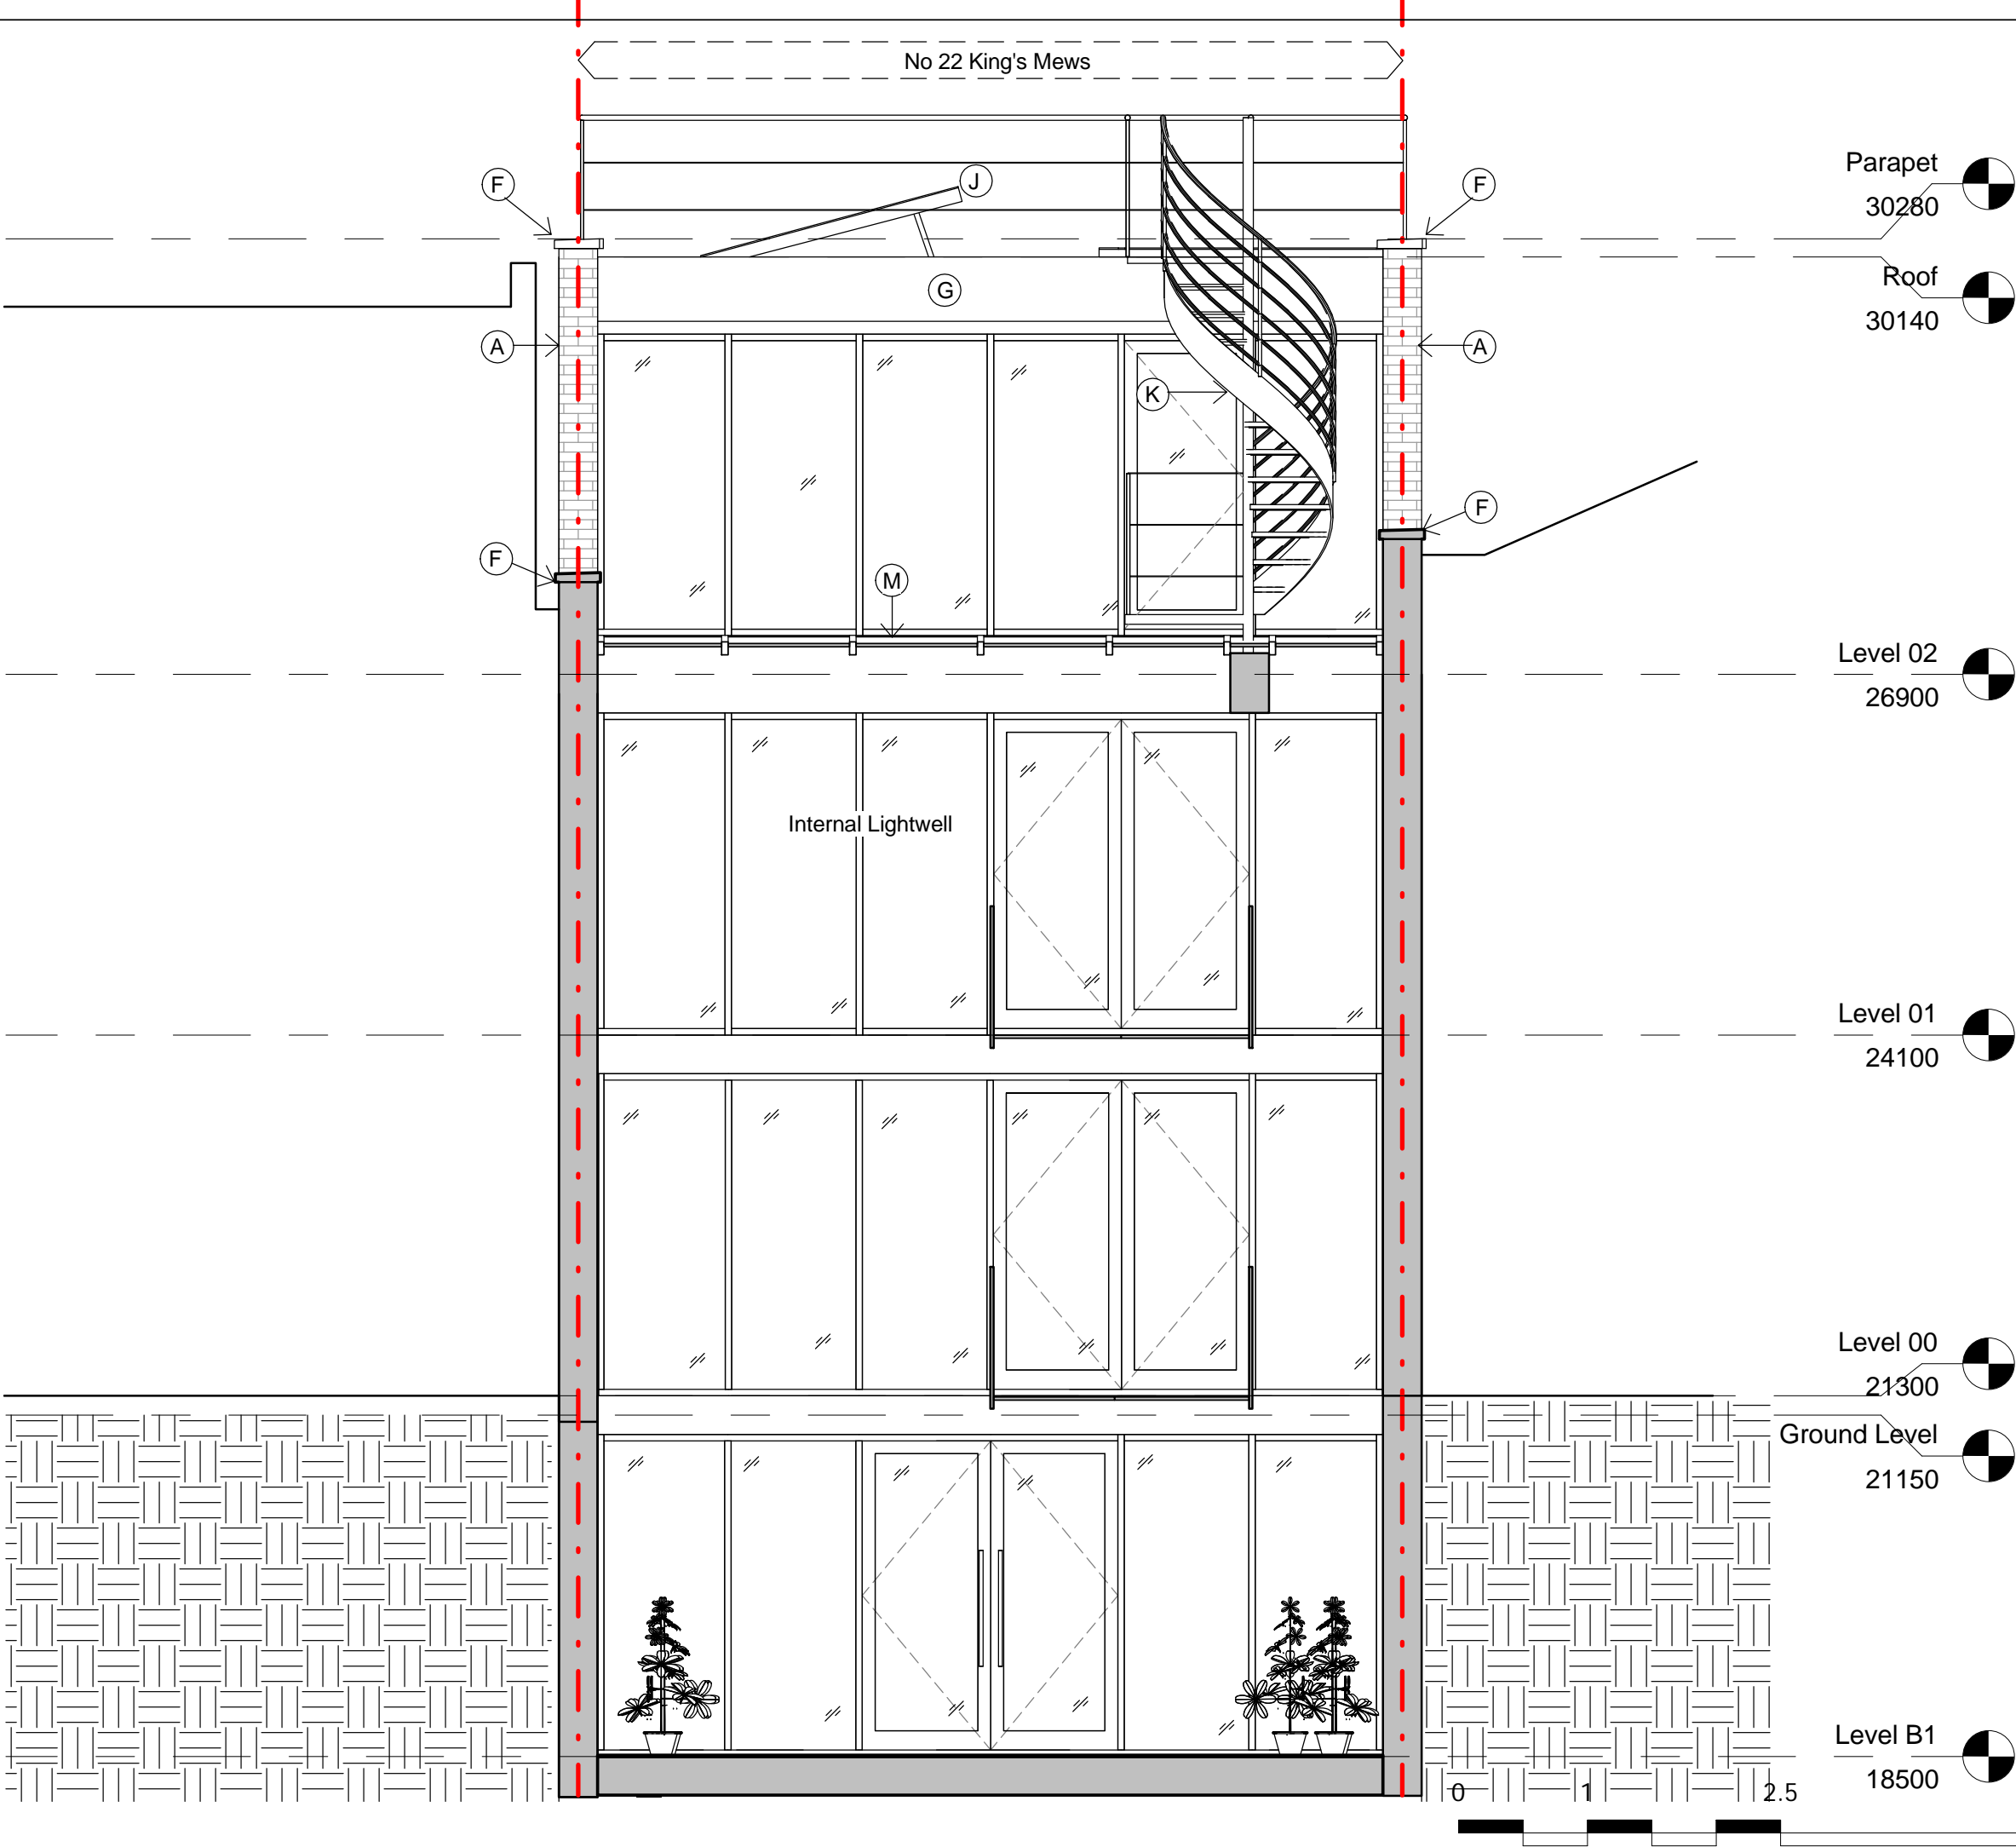

P1	Planning Application	21/11/2012
Rev	Description	Date
<div><div></div><div><div>BUCHANAN ASSOCIATES</div><div>architects • interior designers</div></div><div><div>13 Grosvenor Gardens</div><div>London SW1W 0BD</div><div>t: 020 7592 7247</div><div>f: 020 7628 5663</div><div>email: mail@buchananarchitects.co.uk</div></div></div>		
Client Queens Gate Holdings Ltd		
Project 22 King's Mews London WC1N 2JB		
Title Proposed East Elevation		
Scale 1 : 50 @ A3		
Date 14/11/12		
Project No 0645	Drawing No L(PL) 061	Rev P1