

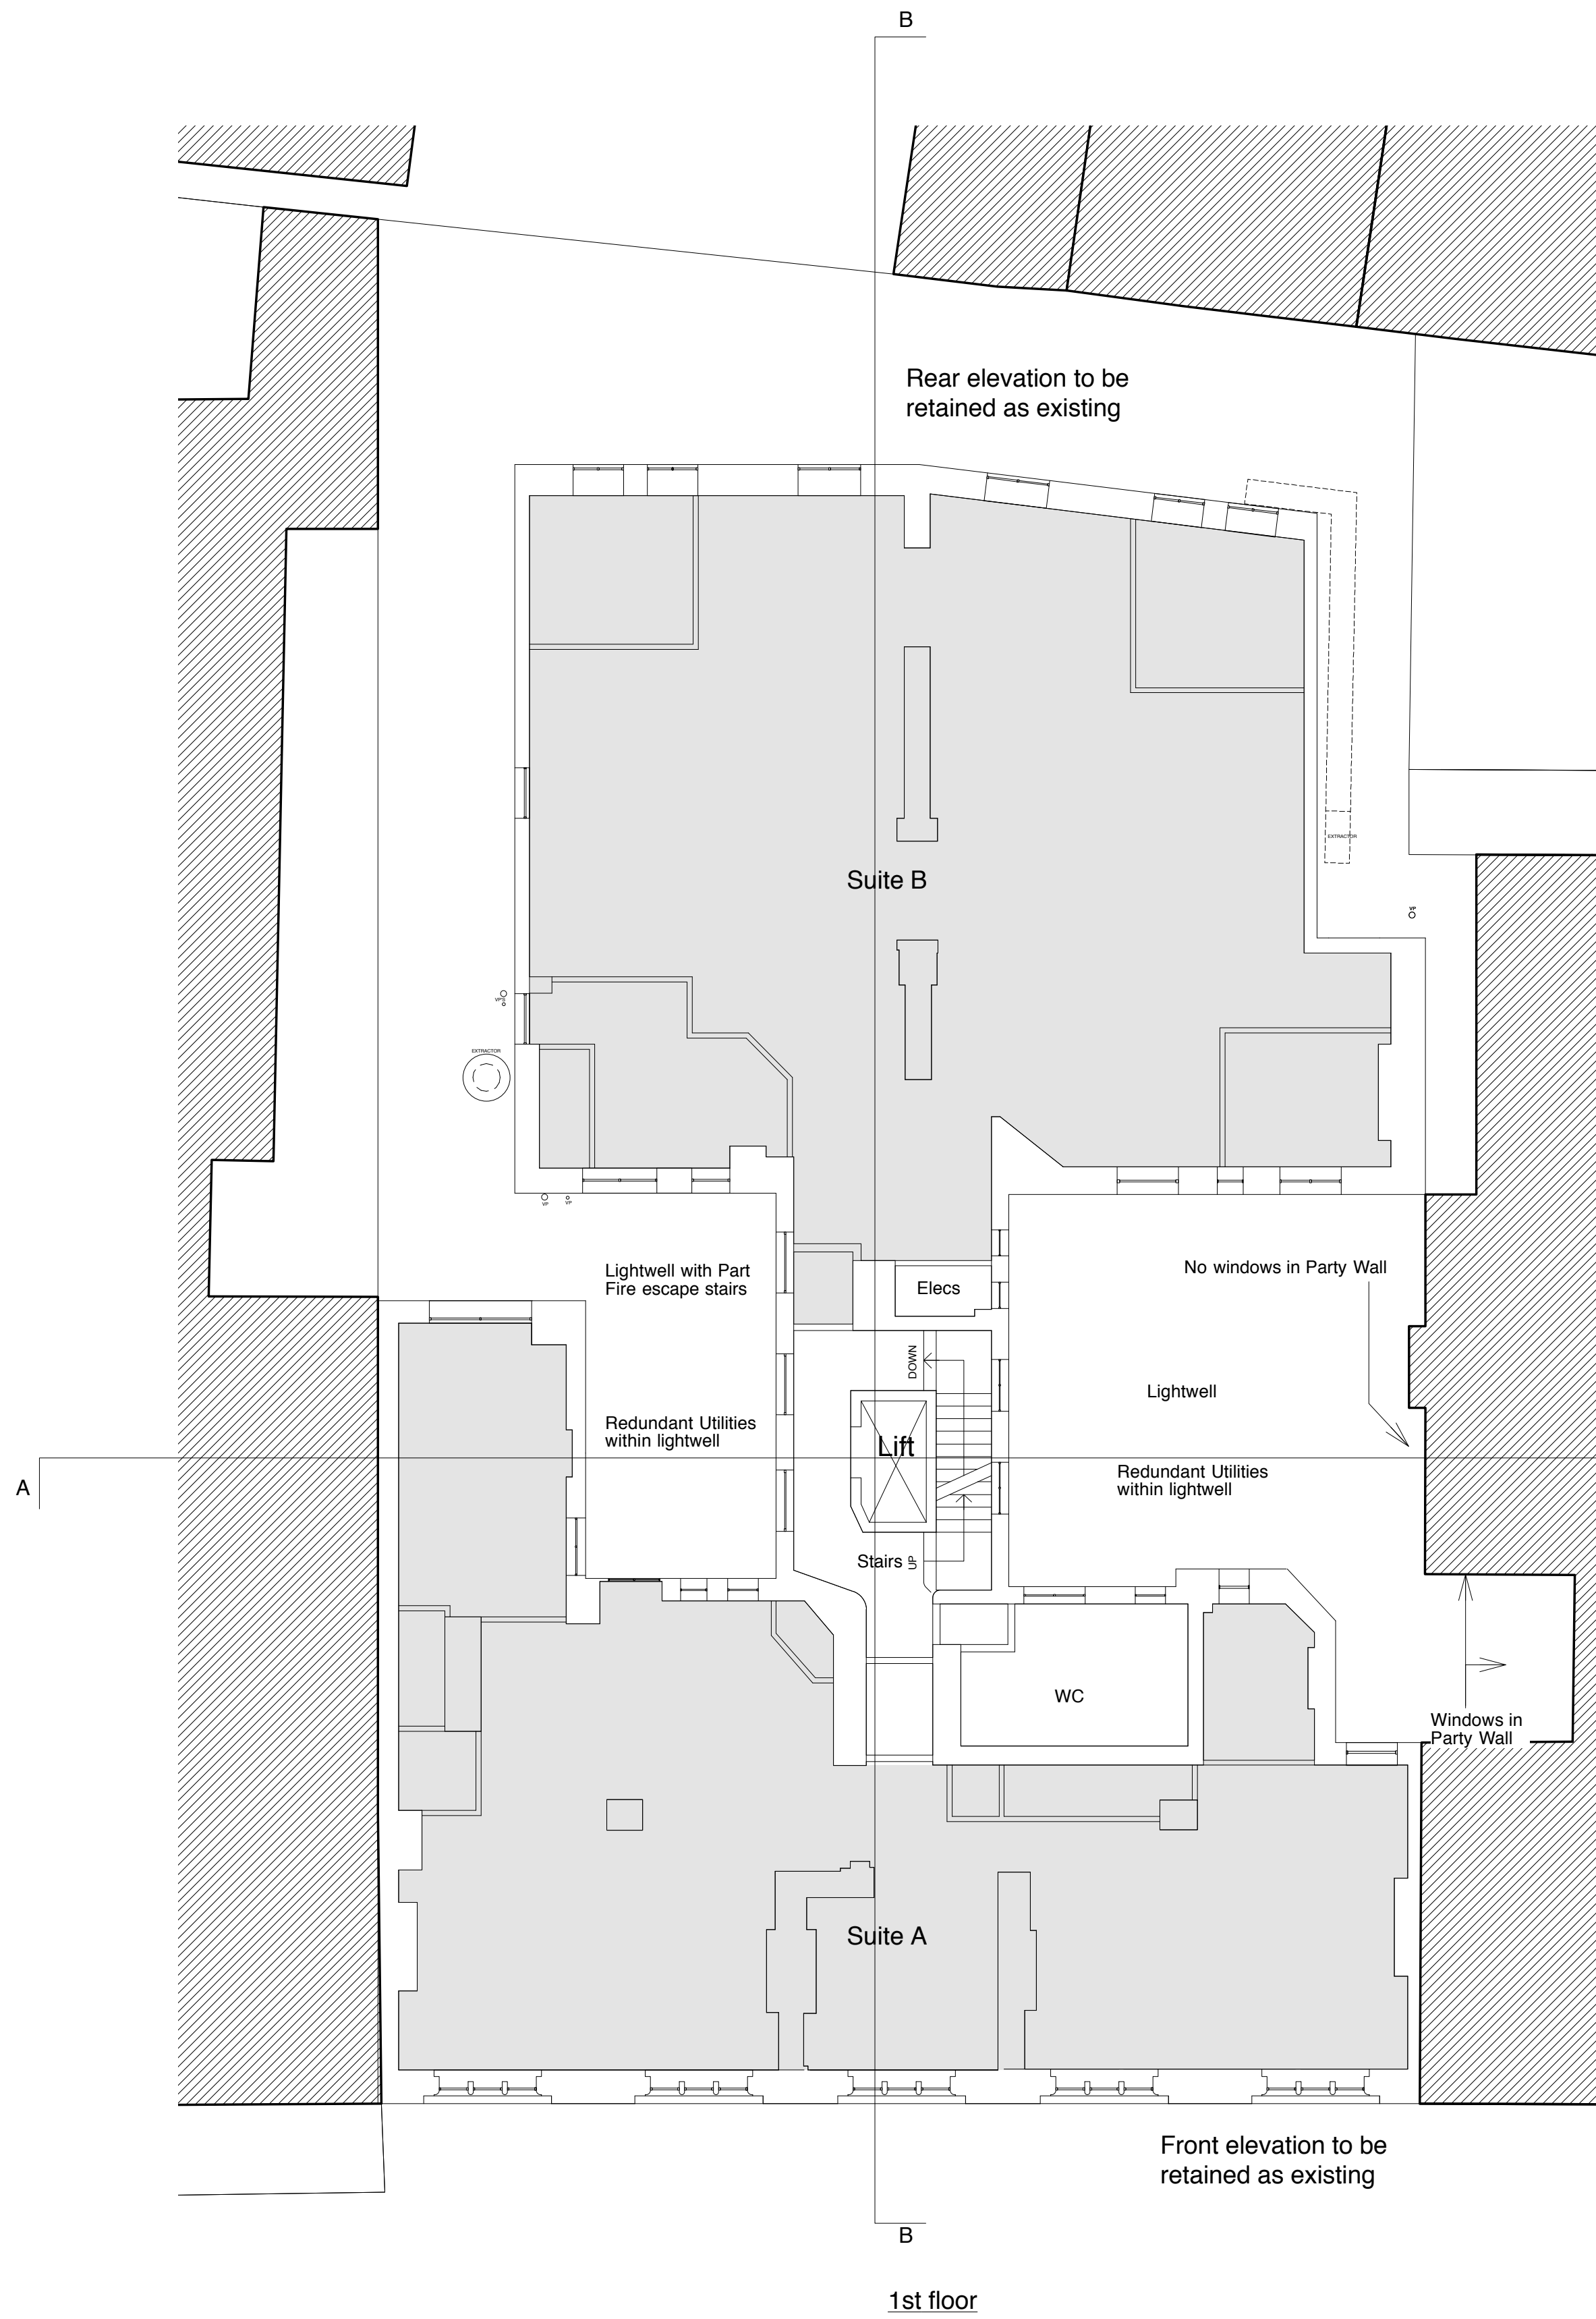


No dimension should be scaled off this drawing
Site dimensions must be checked before
manufacture. If in doubt please ask.

Notes:

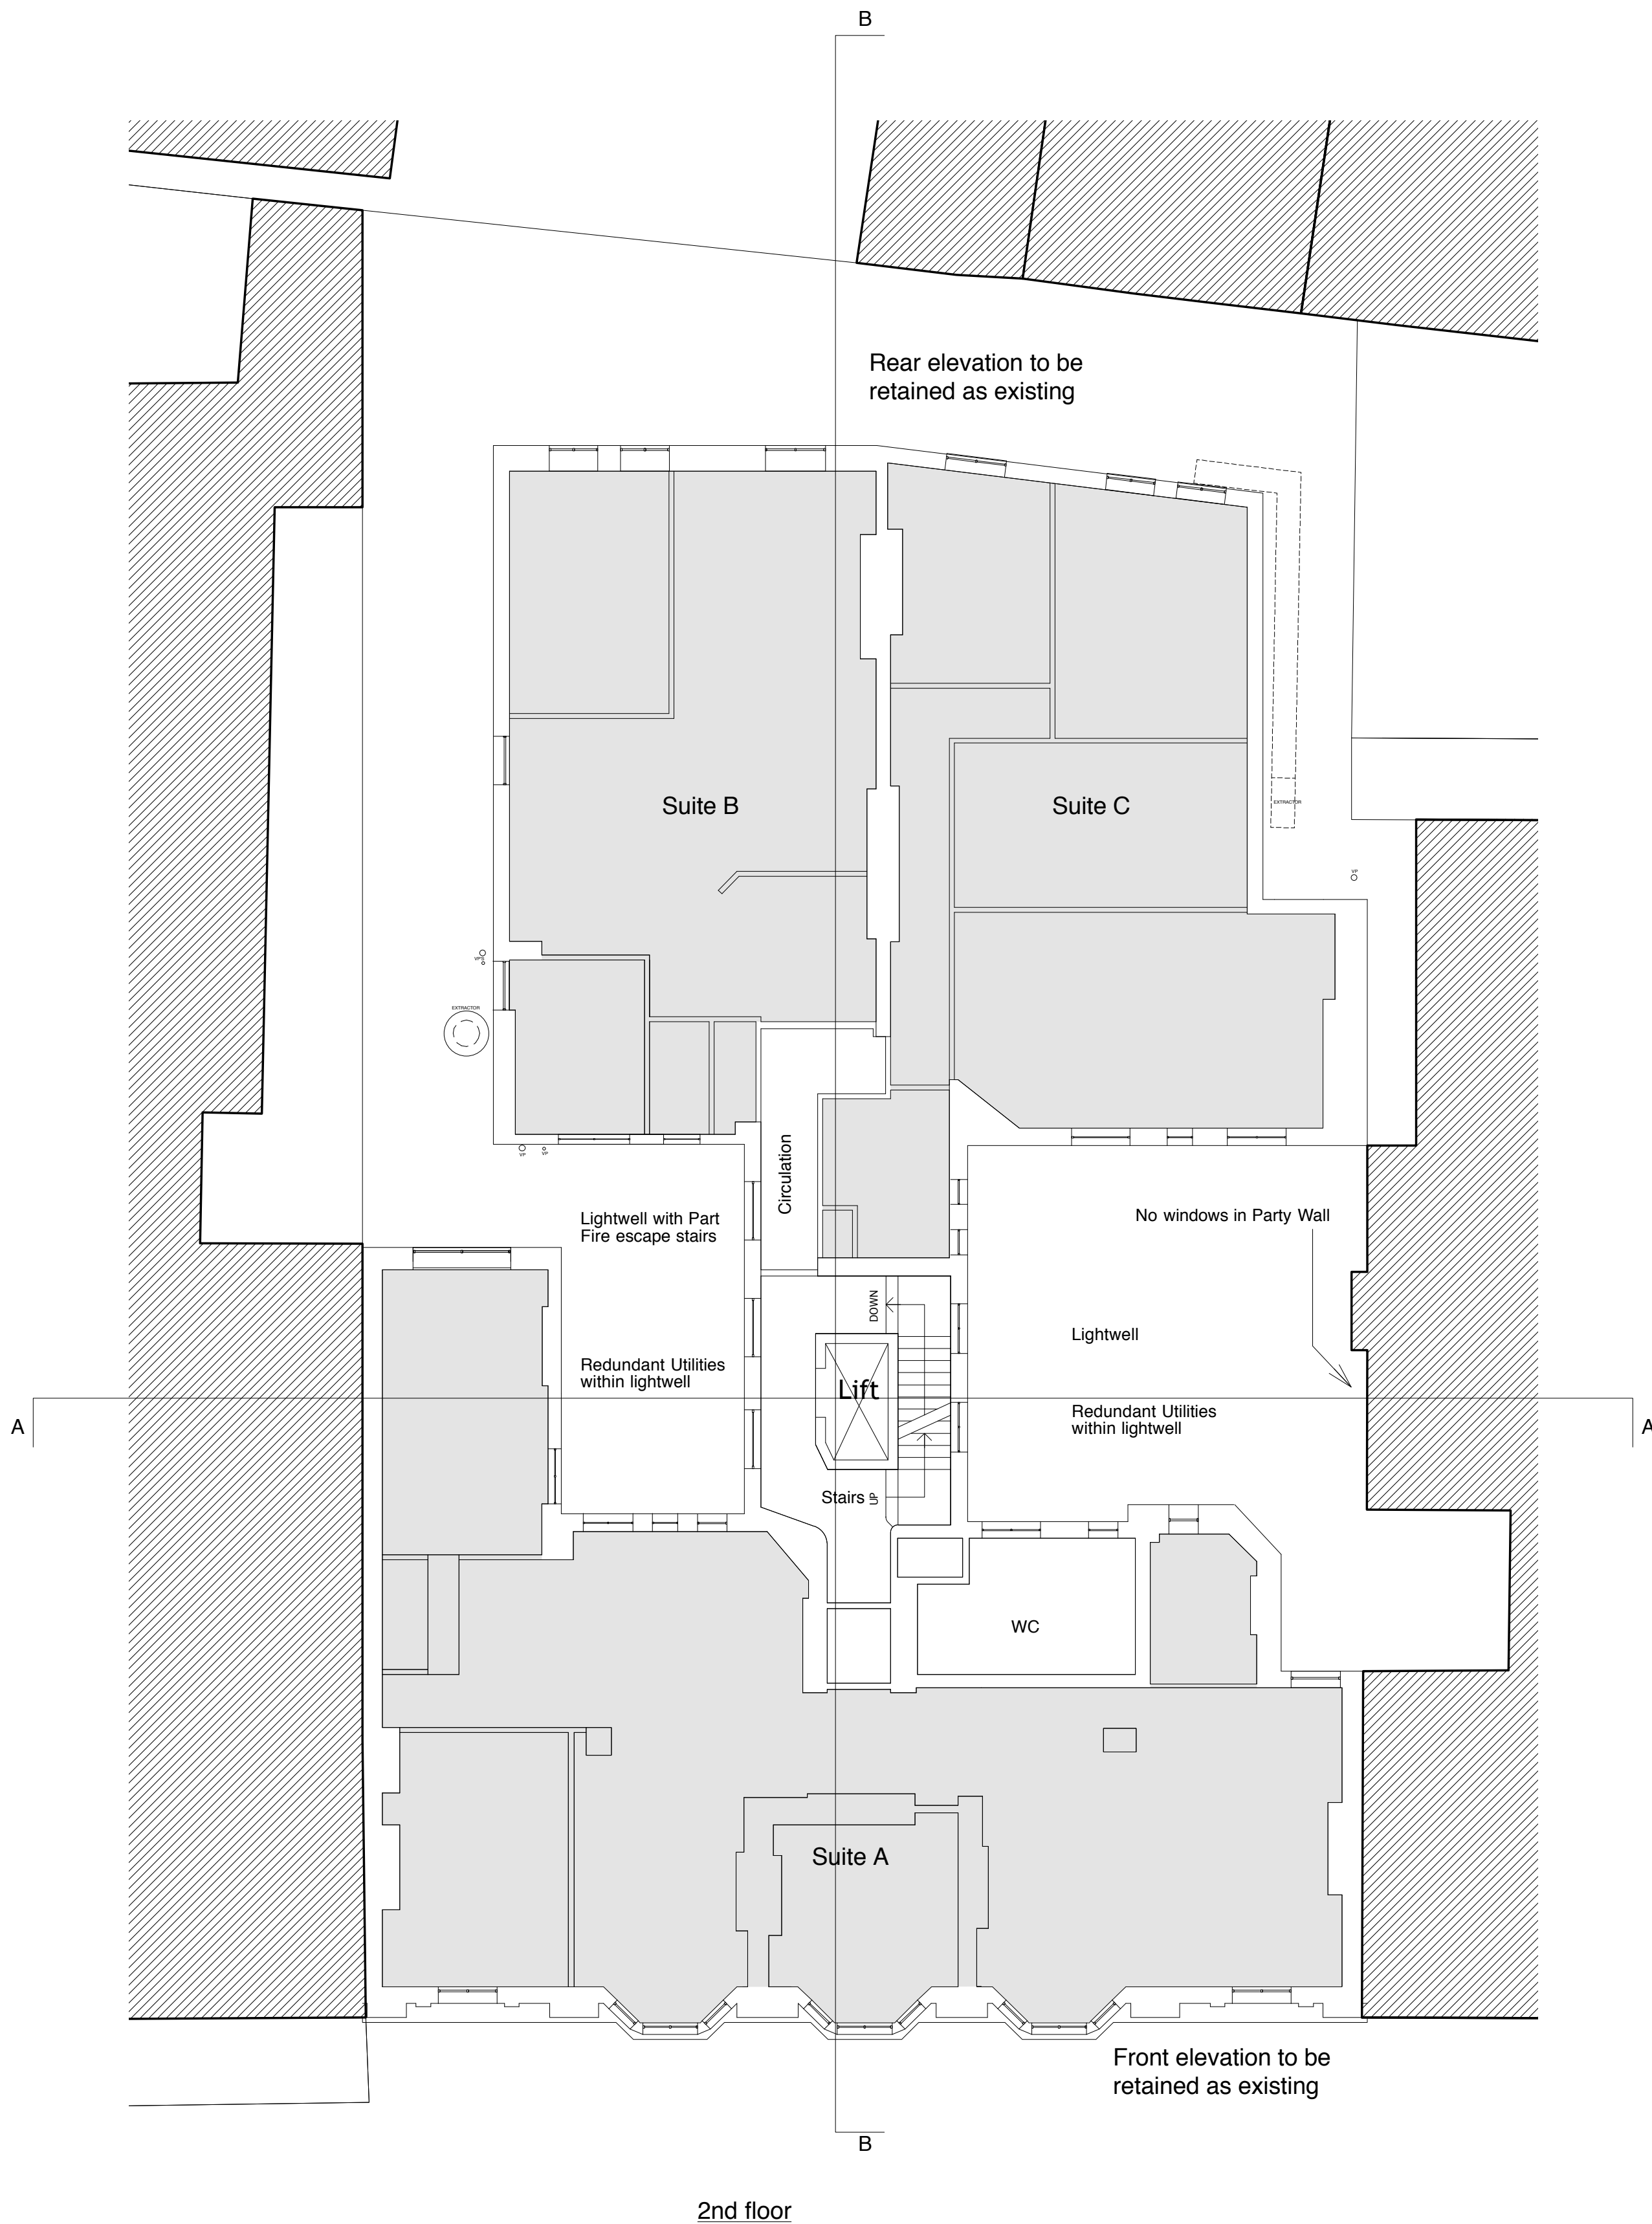

SOUTHAMPTON ROW

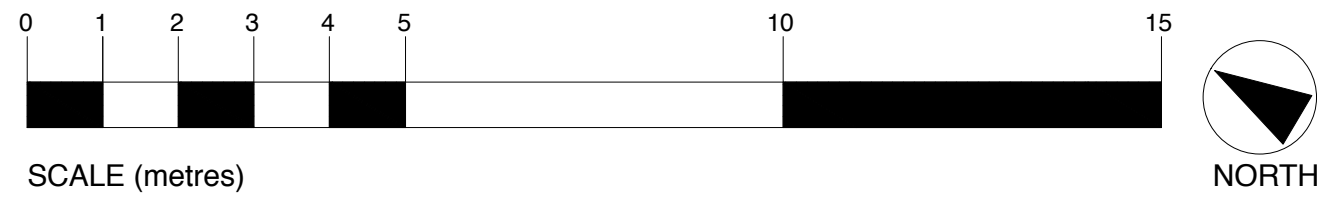

SOUTHAMPTON ROW

C		Planning Issue	
B	07.9.2012	Window details added	
A	18.7.2012	General Update	
letter	date	revision	initial

date March 2012

job name

Southampton Row, London

title

Existing - First & Second
Floor Plans

scale

1:100 @ A1

job no.

1130

drawing no.

G004C