


No dimension should be scaled off this drawing
Site dimensions must be checked before
manufacture. If in doubt please ask.

Notes:

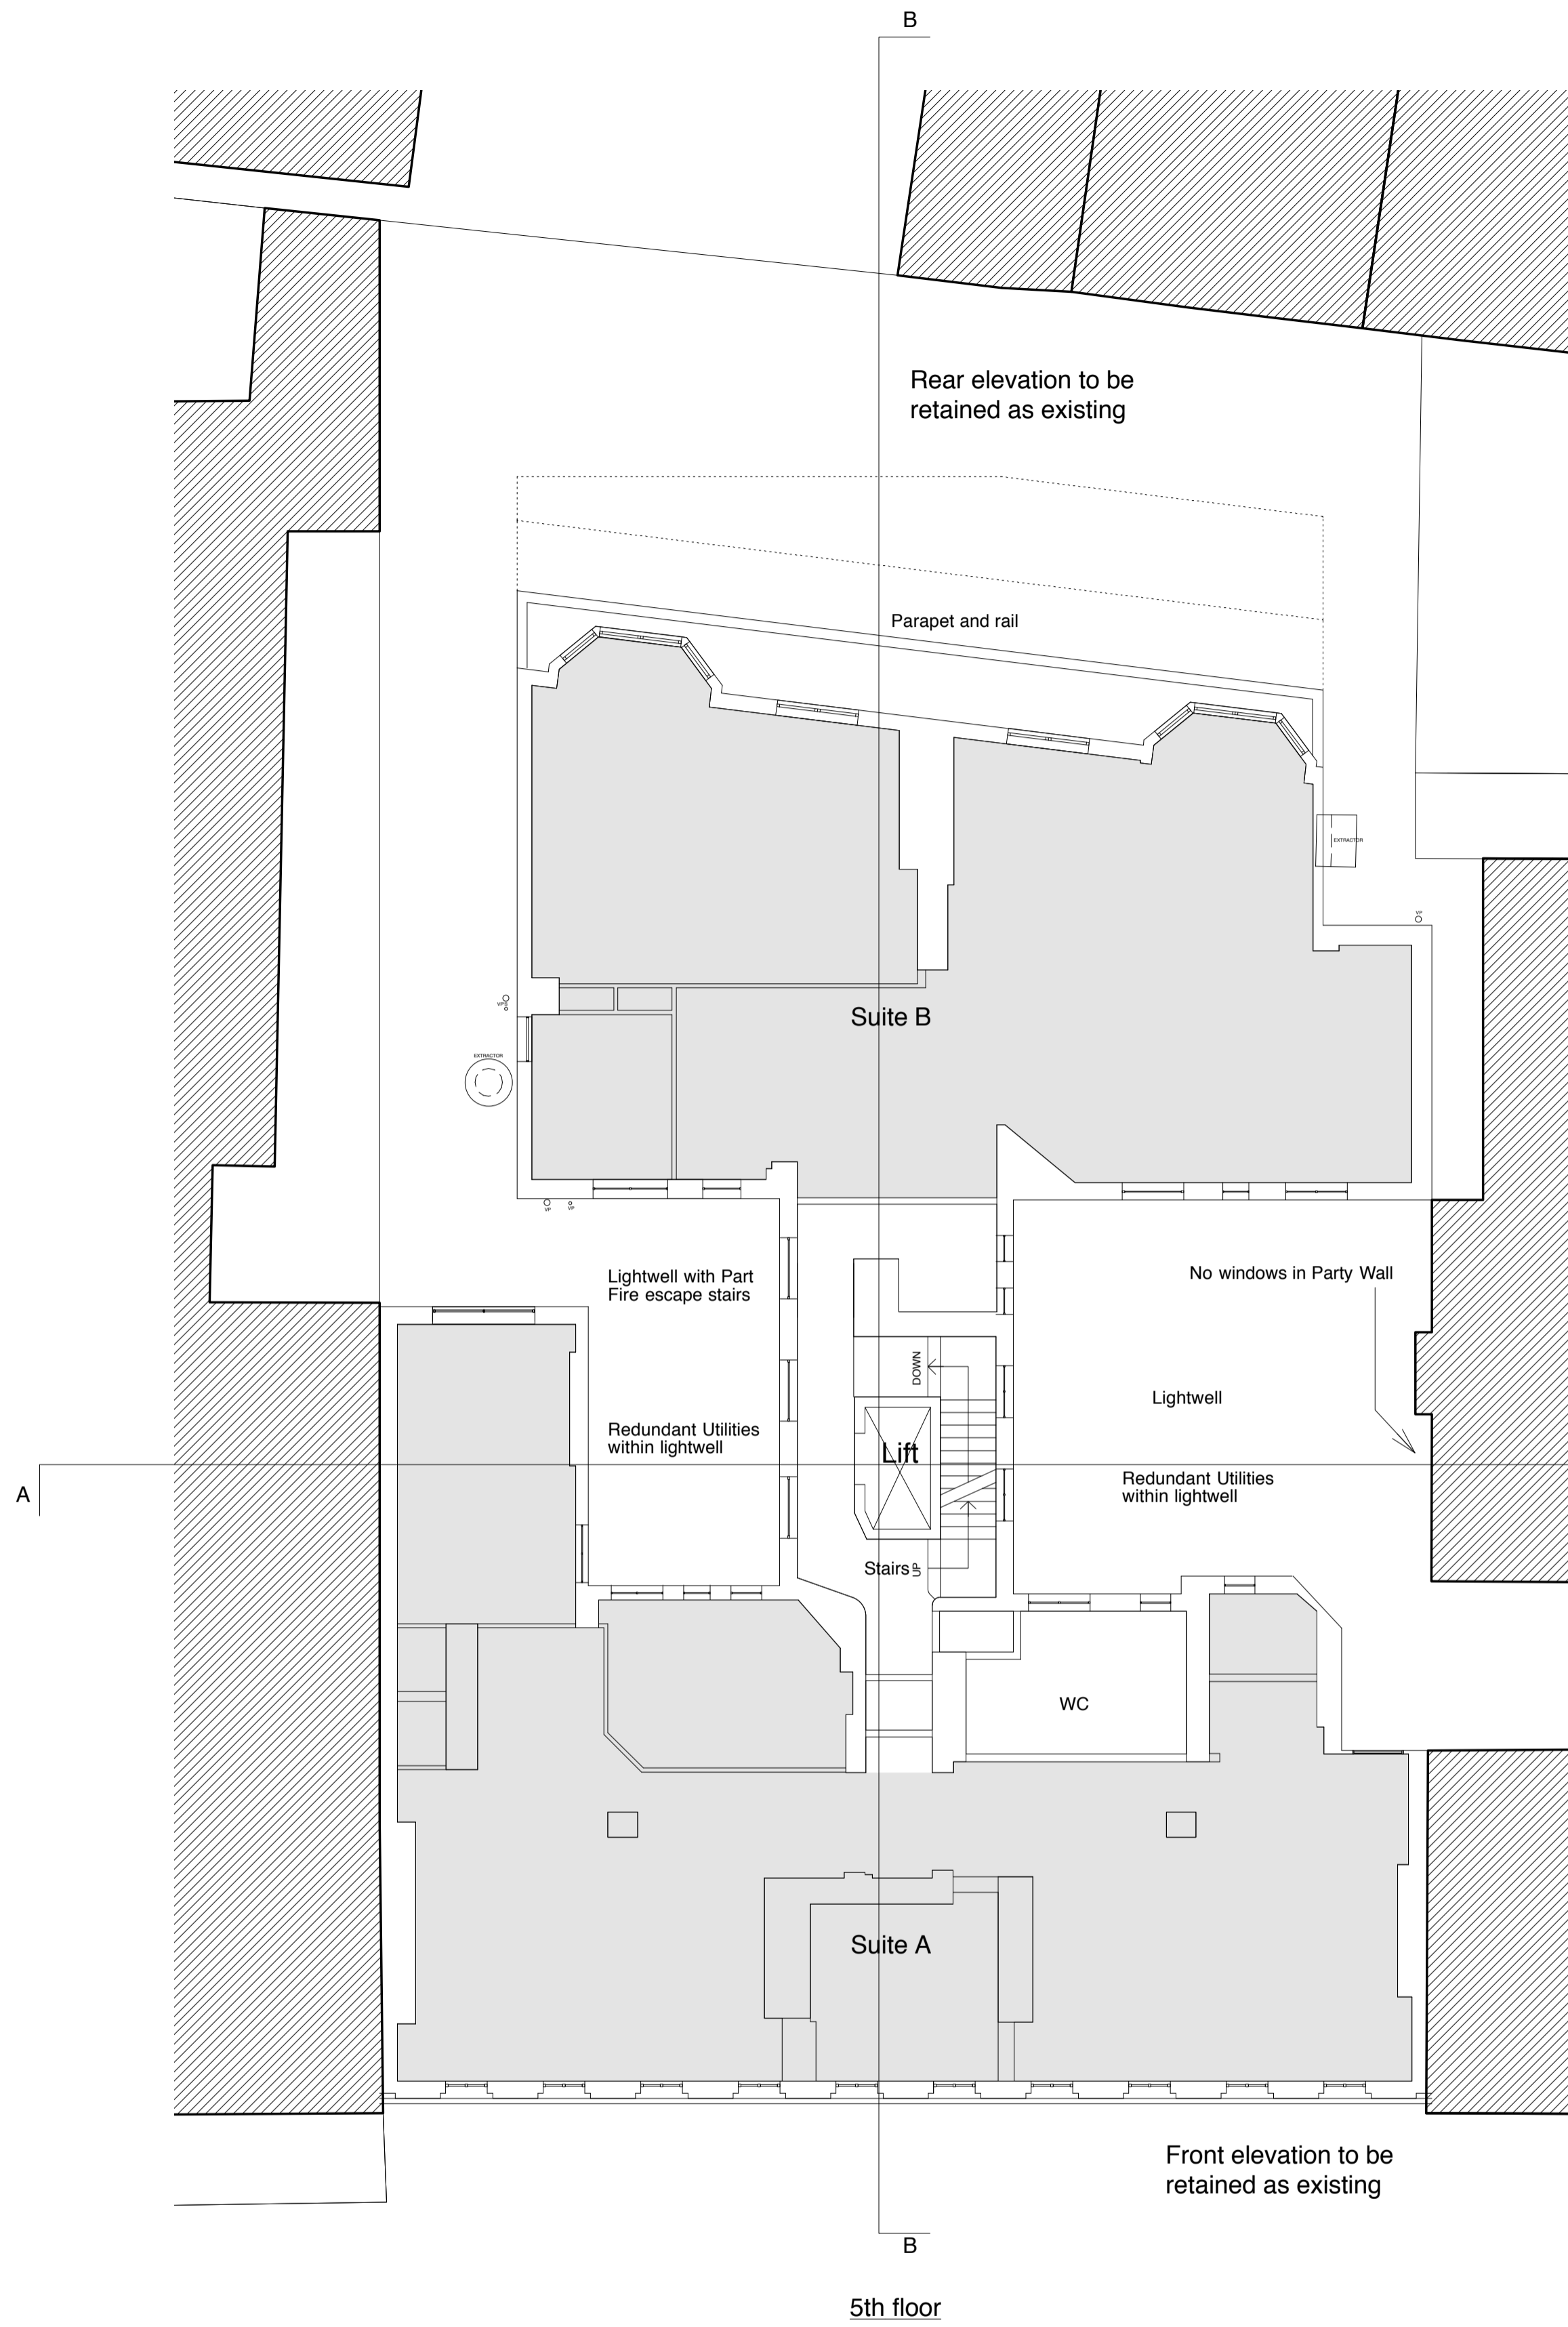

C	07.9.2012	Planning Issue	
B	18.7.2012	Window details added	
A		General Update	
letter	date	revision	initial

date March 2012
job name

Southampton Row, London

title
Existing - Fifth & Sixth
Floor Plans

scale
1:100 @ A1

job no. drawing no.
1130 G006C