



Notes:

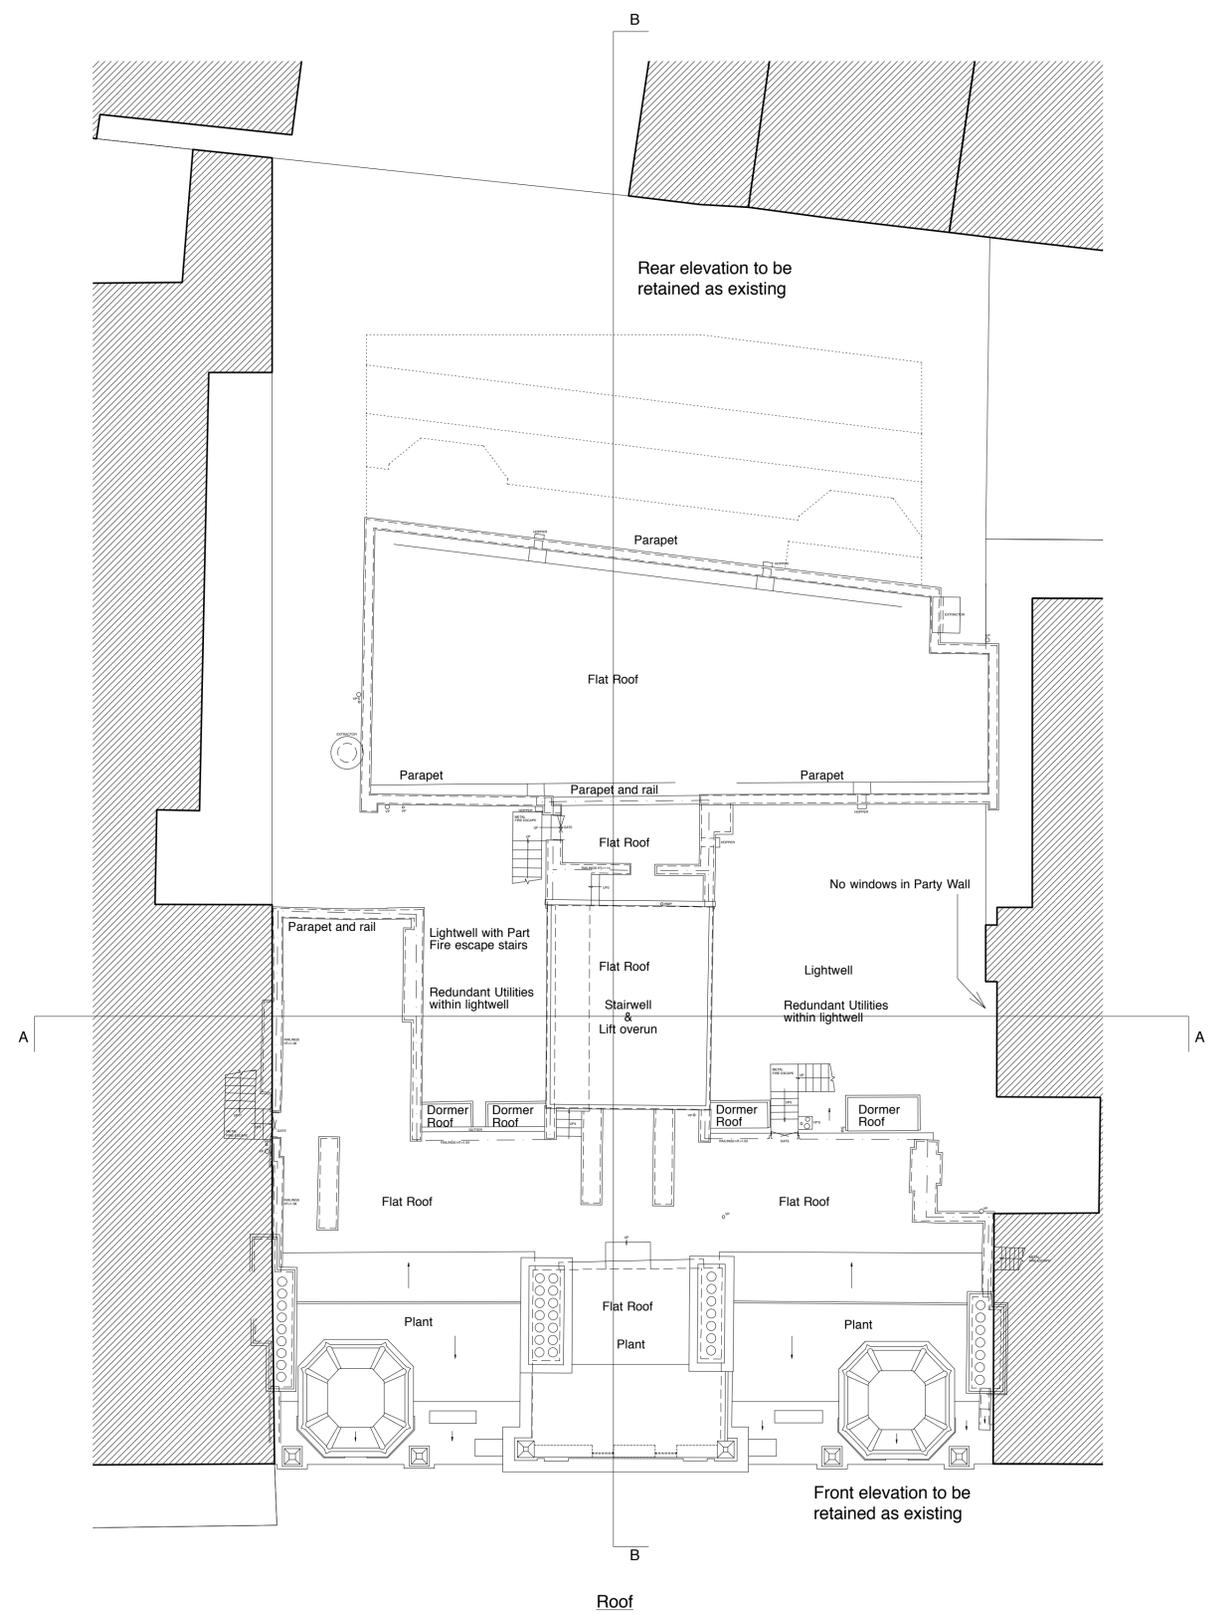

SOUTHAMPTON ROW

SOUTHAMPTON ROW

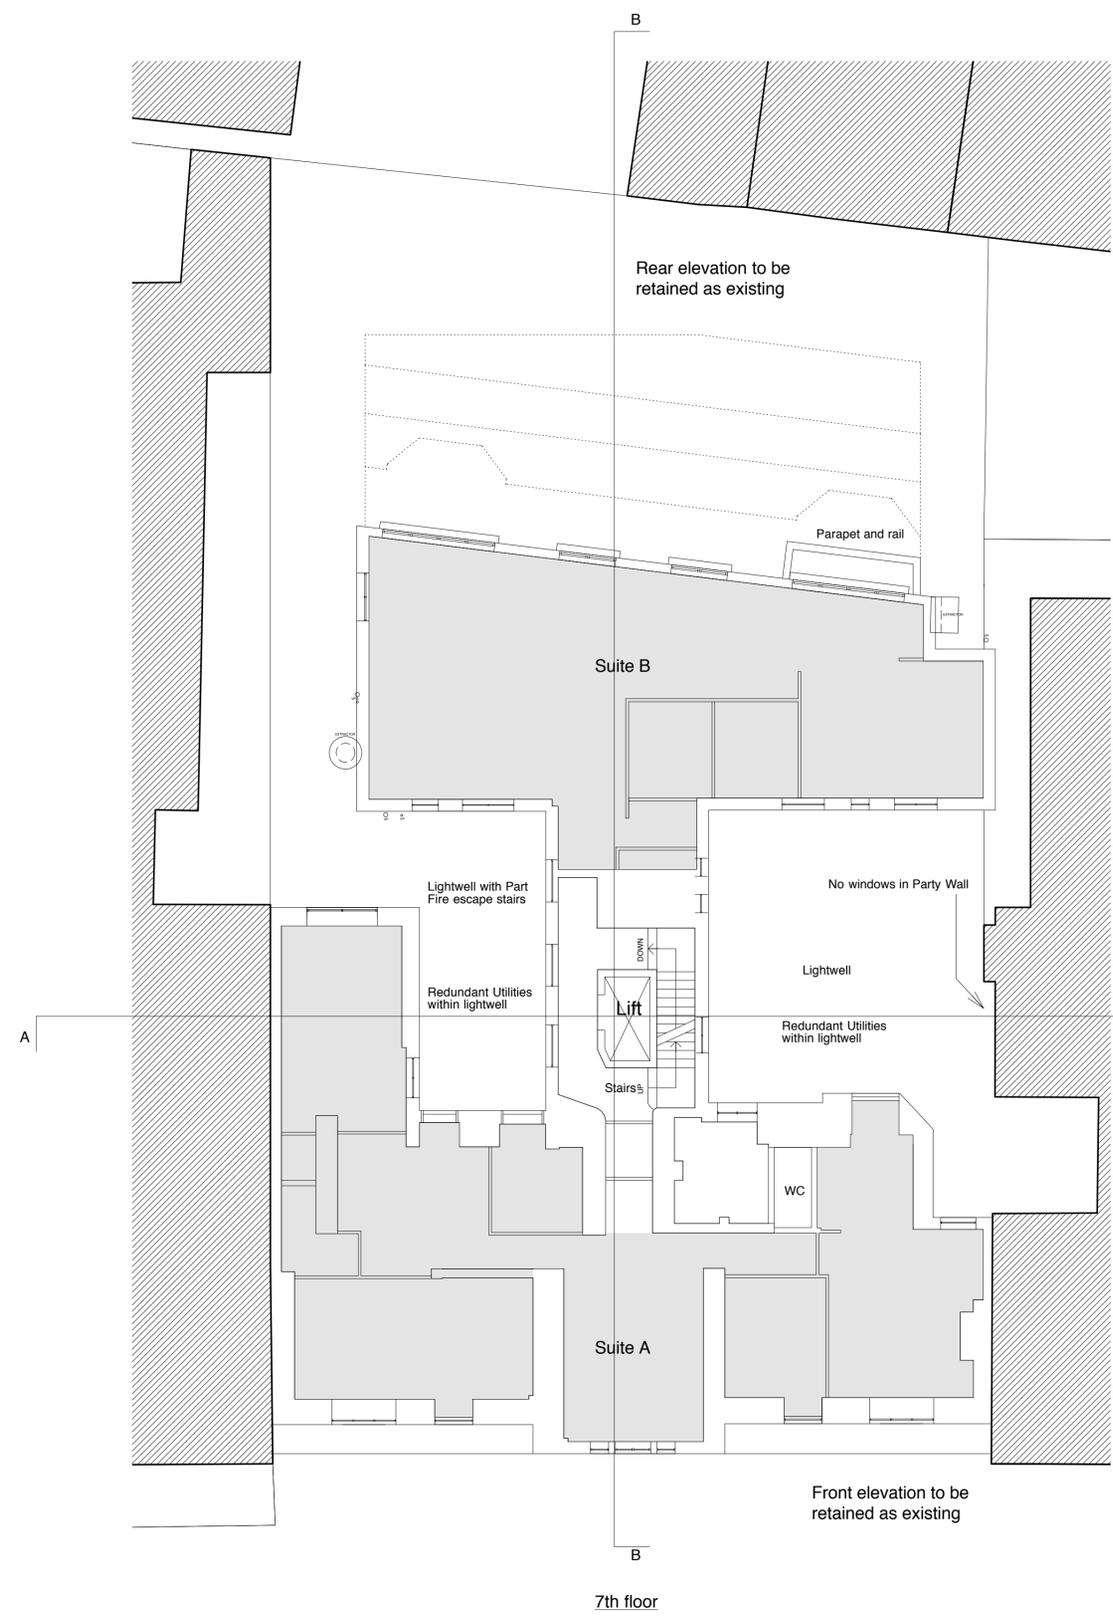

letter	date	revision	initial
C		Planning Issue	
B	07.9.2012	Window details added	
A	18.7.2012	General Update	

date March 2012
job name

Southampton Row, London

title
Existing - Seventh Floor & Roof Plans

scale
1:100 @ A1

job no. 1130 drawing no. G007C