
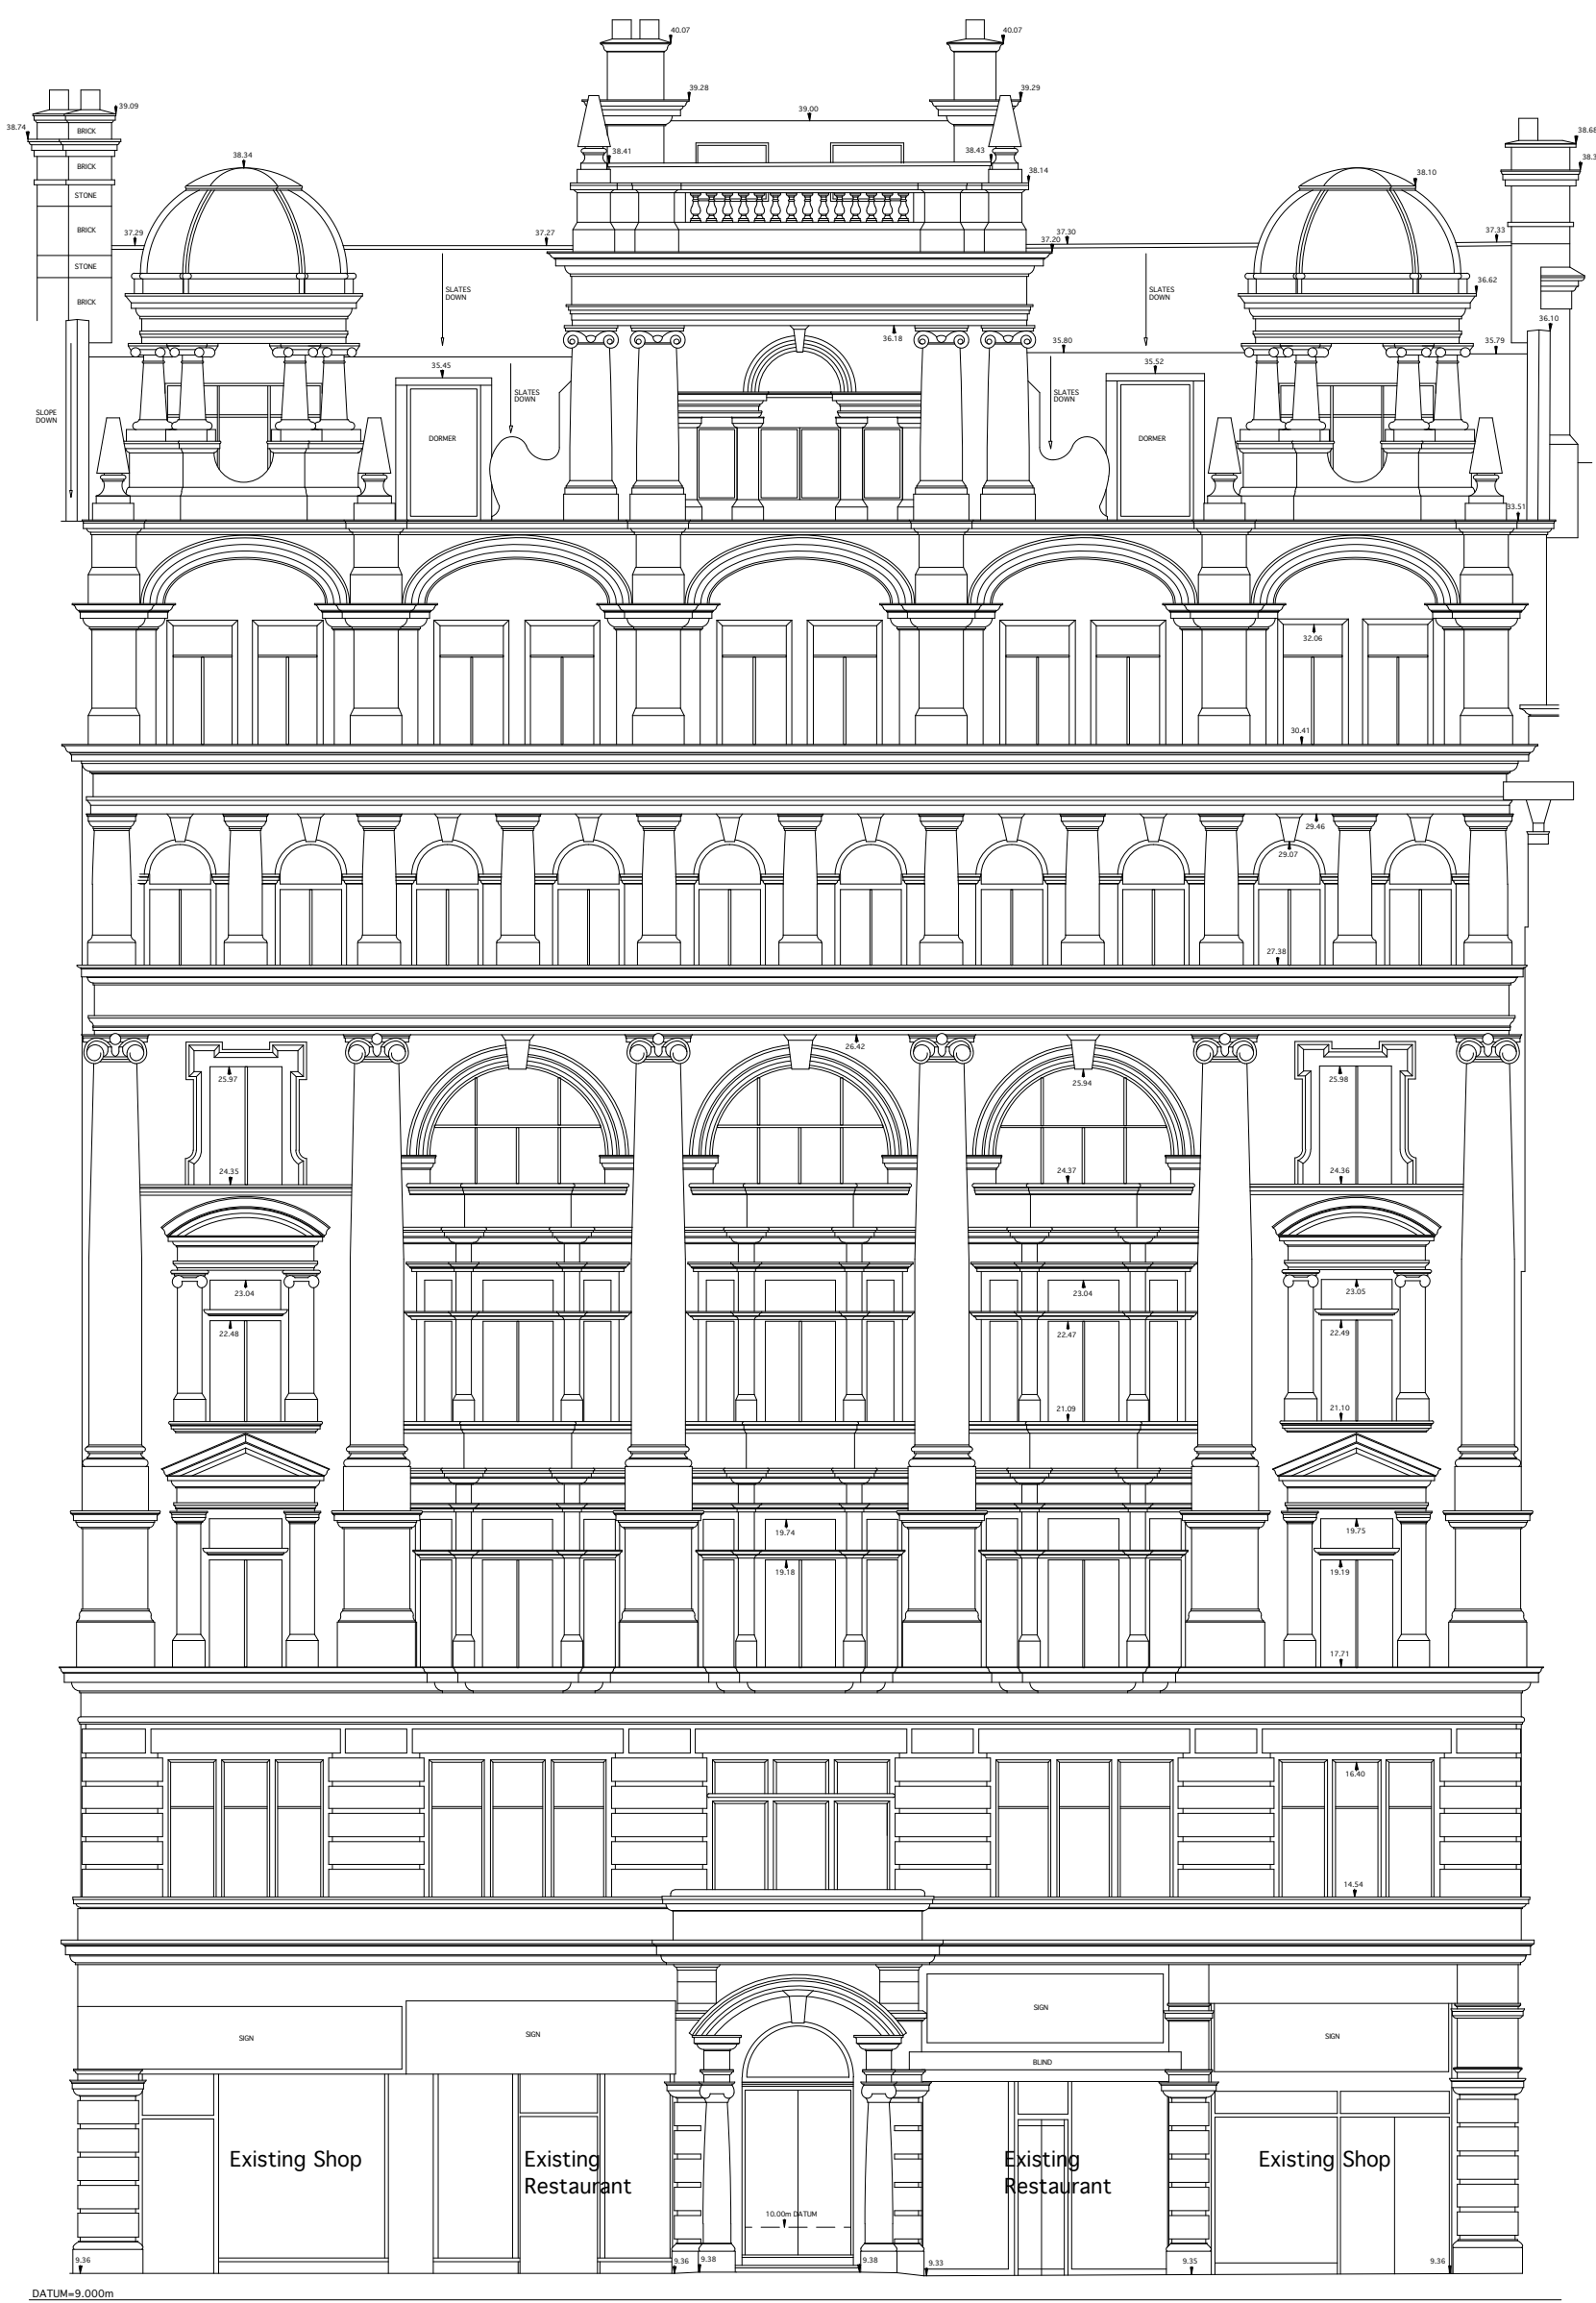


No dimension should be scaled off this drawing
Site dimensions must be checked before
manufacture. If in doubt please ask.

Notes:

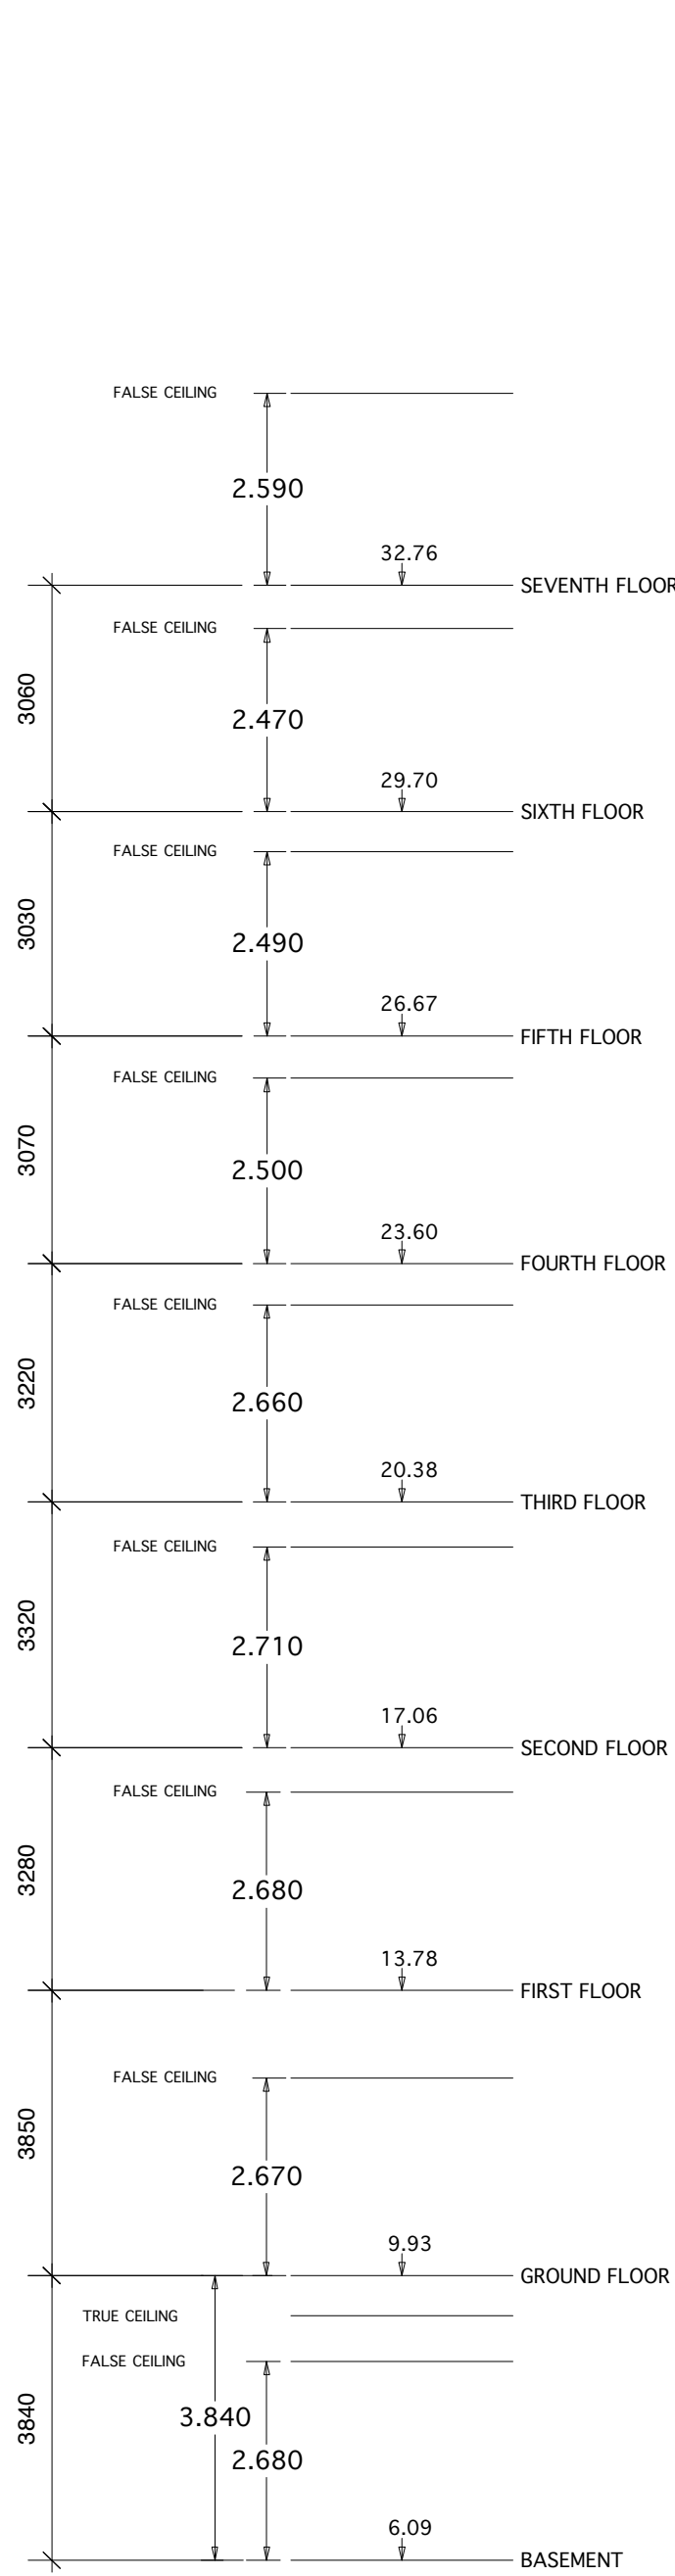


Restaurants and Shops on Ground and Lower
Ground Floor to remain as existing


Front Elevation



Rear Elevation

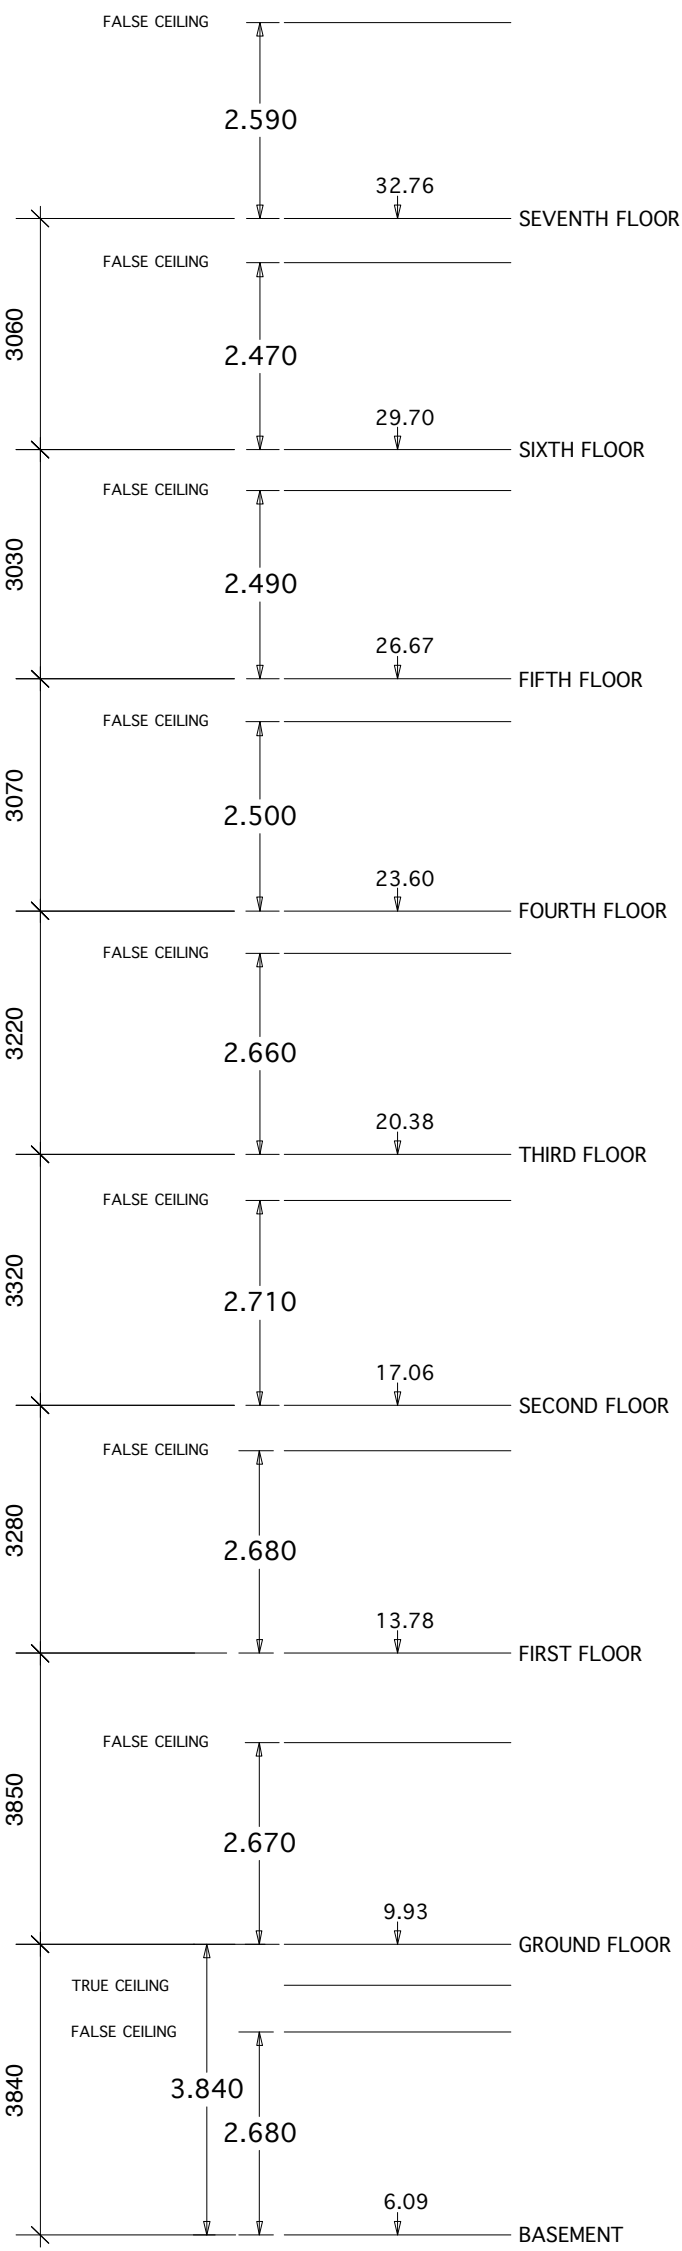

Front elevation to be
retained as existing

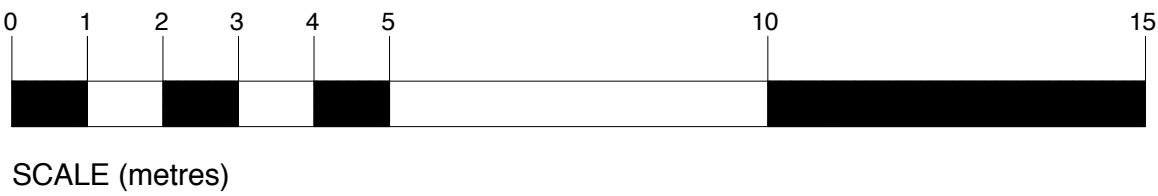

Rear elevation to be retained as existing,
with landscaping to each balcony

D	07.9.2012	Planning Issue	
C	18.7.2012	Window details added	
B		General Updates	
A	13.7.2012	Kitchen extract duct added; drawing updated	
letter	date	revision	initial

date March 2012

job name Southampton Row, London

title Existing - Elevations

scale 1:100 @ A1

job no. 1130 drawing no. G010D

Casson Conder Partnership Architects
29a Thurloe Place London SW7 2HQ Tel 020 7584 4581

150 SOUTHAMPTON ROW FLOOR LEVELS