


Lower Ground Floor Plan

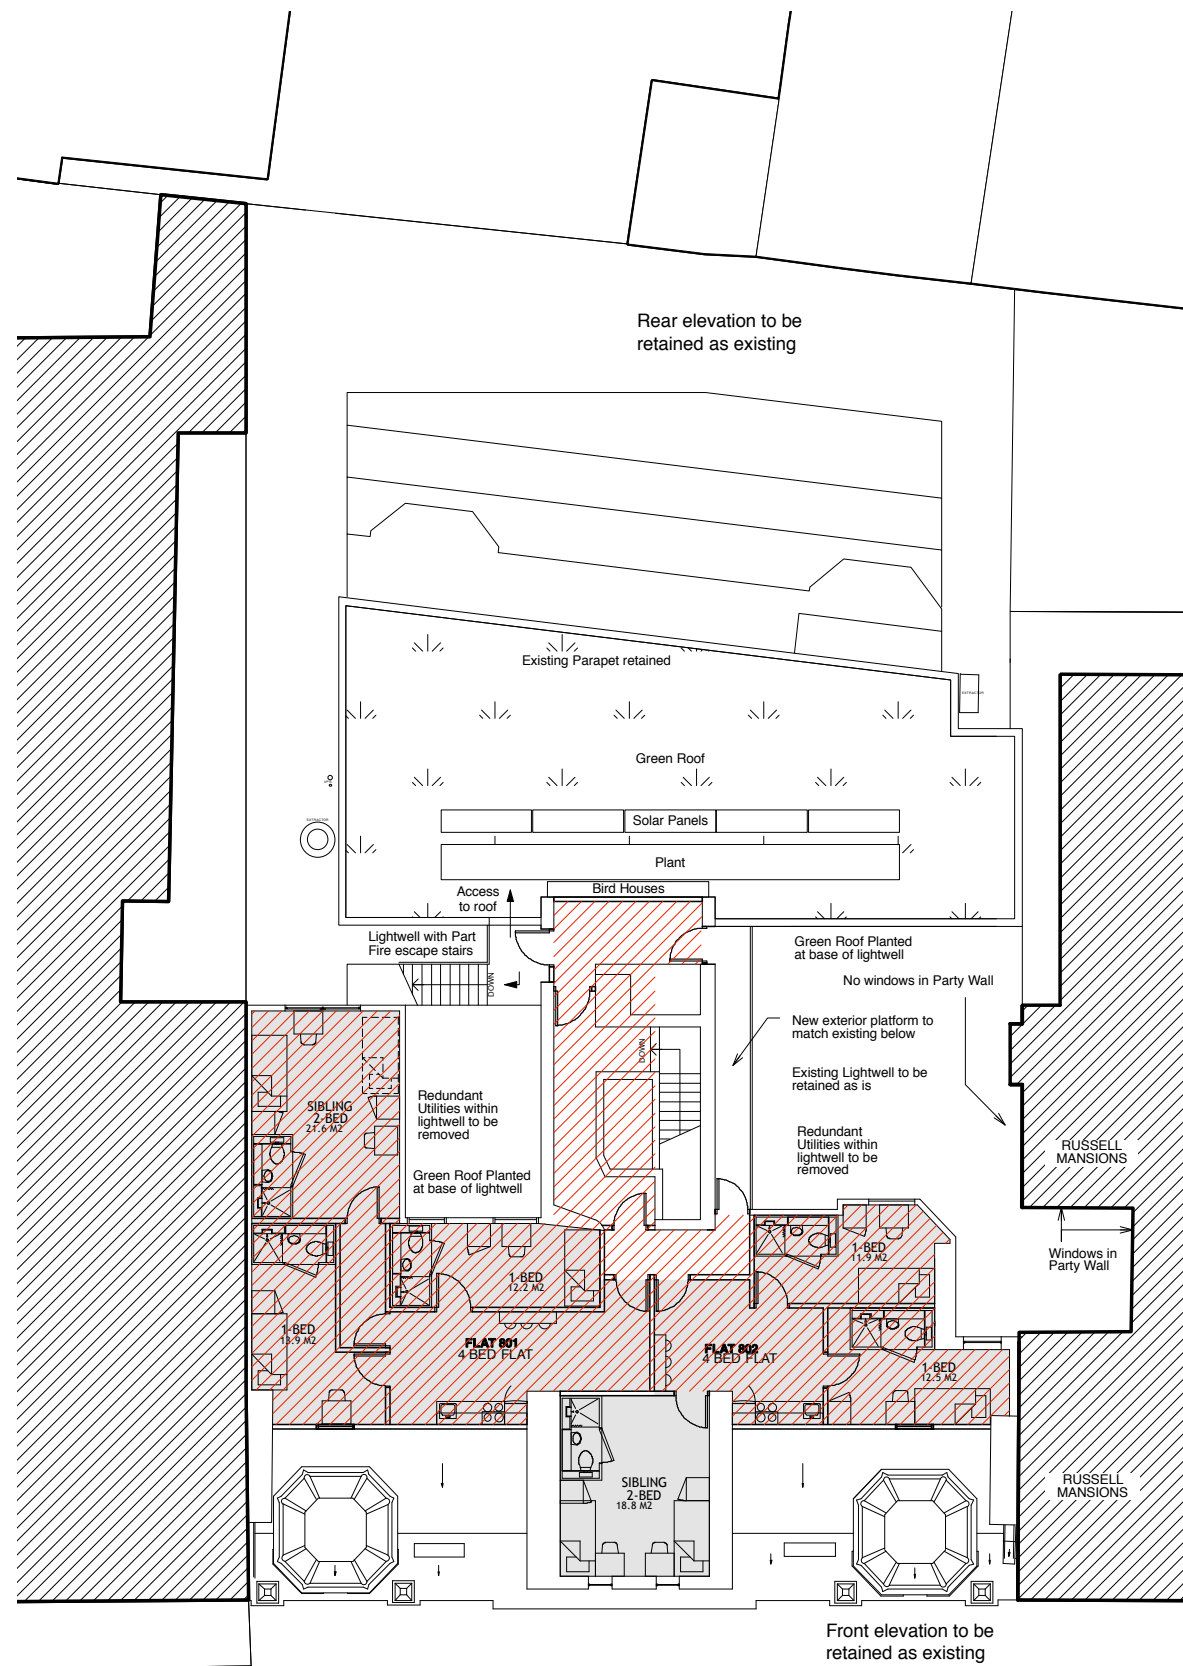

Eighth Floor Plan

- Area removed
- 15 sqm
- Additional Area
- 142.8 sqm
- Communal Student Area
- 229 sqm
- Communal Garden
- 65 sqm

Date 22.10.2012

Job No. 1130 Drawing No. 207

Casson Conder Partnership Architects