


EXISTING SECOND FLOOR PLAN
SCALE 1:50@A2
EX-02

EXISTING THIRD FLOOR PLAN
SCALE 1:50@A2
EX-02

EXISTING ROOF PLAN
SCALE 1:50@A2
EX-02

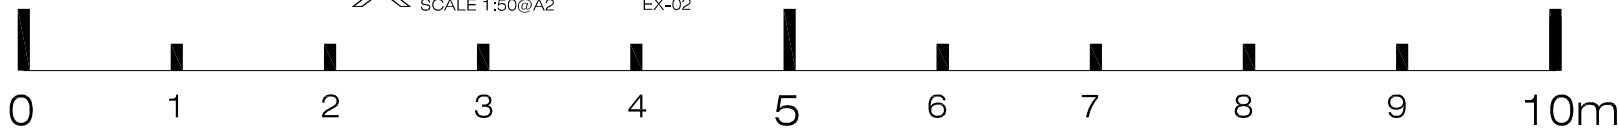

Ground Floor Office
102 Belsize Lane
London NW3 5BB

Office: +44 (0) 207 431 9014
s.sandler@xularchitecture.co.uk
www.xularchitecture.co.uk

PLEASE NOTE:

1. ALL DIMENSIONS TO BE CHECKED ON SITE BEFORE FABRICATION.
2. CONTRACTOR TO REFER TO ENGINEER'S DRAWINGS BEFORE PROCEEDING WITH WORKS.
3. ALL DRAWINGS AND DESIGNS ARE COVERED BY DESIGN RIGHT (INTELLECTUAL PROPERTY), AND MAY NOT BE DISTRIBUTED, COPIED OR ISSUE WITHOUT WRITTEN PERMISSION OF XUL ARCHITECTURE.
4. ALL DESIGN CONCEPTS ARE THE SOLE PROPERTY OF XUL ARCHITECTURE AND NO ADAPTATIONS, REPRODUCTIONS OR COPIES MAY BE MADE WITHOUT WRITTEN PERMISSION OF XUL ARCHITECTURE.
5. THESE DRAWINGS ARE SUBJECT TO ANY VARIATION REQUIRED OR RECOMMENDATION BY ANY STATUTORY AUTHORITY, OR FOR THE BETTER CARRYING OUT OF THE WORKS.
6. SAMPLES TO BE PROVIDED BY CONTRACTOR FOR XUL ARCHITECTURE APPROVAL.
7. ALL FINISHES TO XUL ARCHITECTURE SATISFACTION.
8. ALL DRAWINGS TO BE APPROVED BY XUL ARCHITECTURE BEFORE CONSTRUCTION.

ADDITIONAL NOTES:

REVISIONS

No	Date	Description Issue For	Issue By
00	19/10/11	PRE-PLANNING	CC
01	31/10/11	PRE-PLANNING	CC
02	19/12/11	INFORMATION	CC
03	02/02/12	PLANNING	CC
04	01/03/12	PLANNING	SB
05	24/10/12	PLANNING	FP
06	19/11/12	PLANNING	FP

Client
PRIVATE CLIENT

Project
15 Rudall Crescent
London NW3 1RR

Title
EXISTING
Second,Third and Mezzanine Floor

Scale 1/50@A2	Dwg. No. EX-02	Rev. 06
Date 19/11/12		
Drawn CC	Project Number 11_11	
Checked SS		