


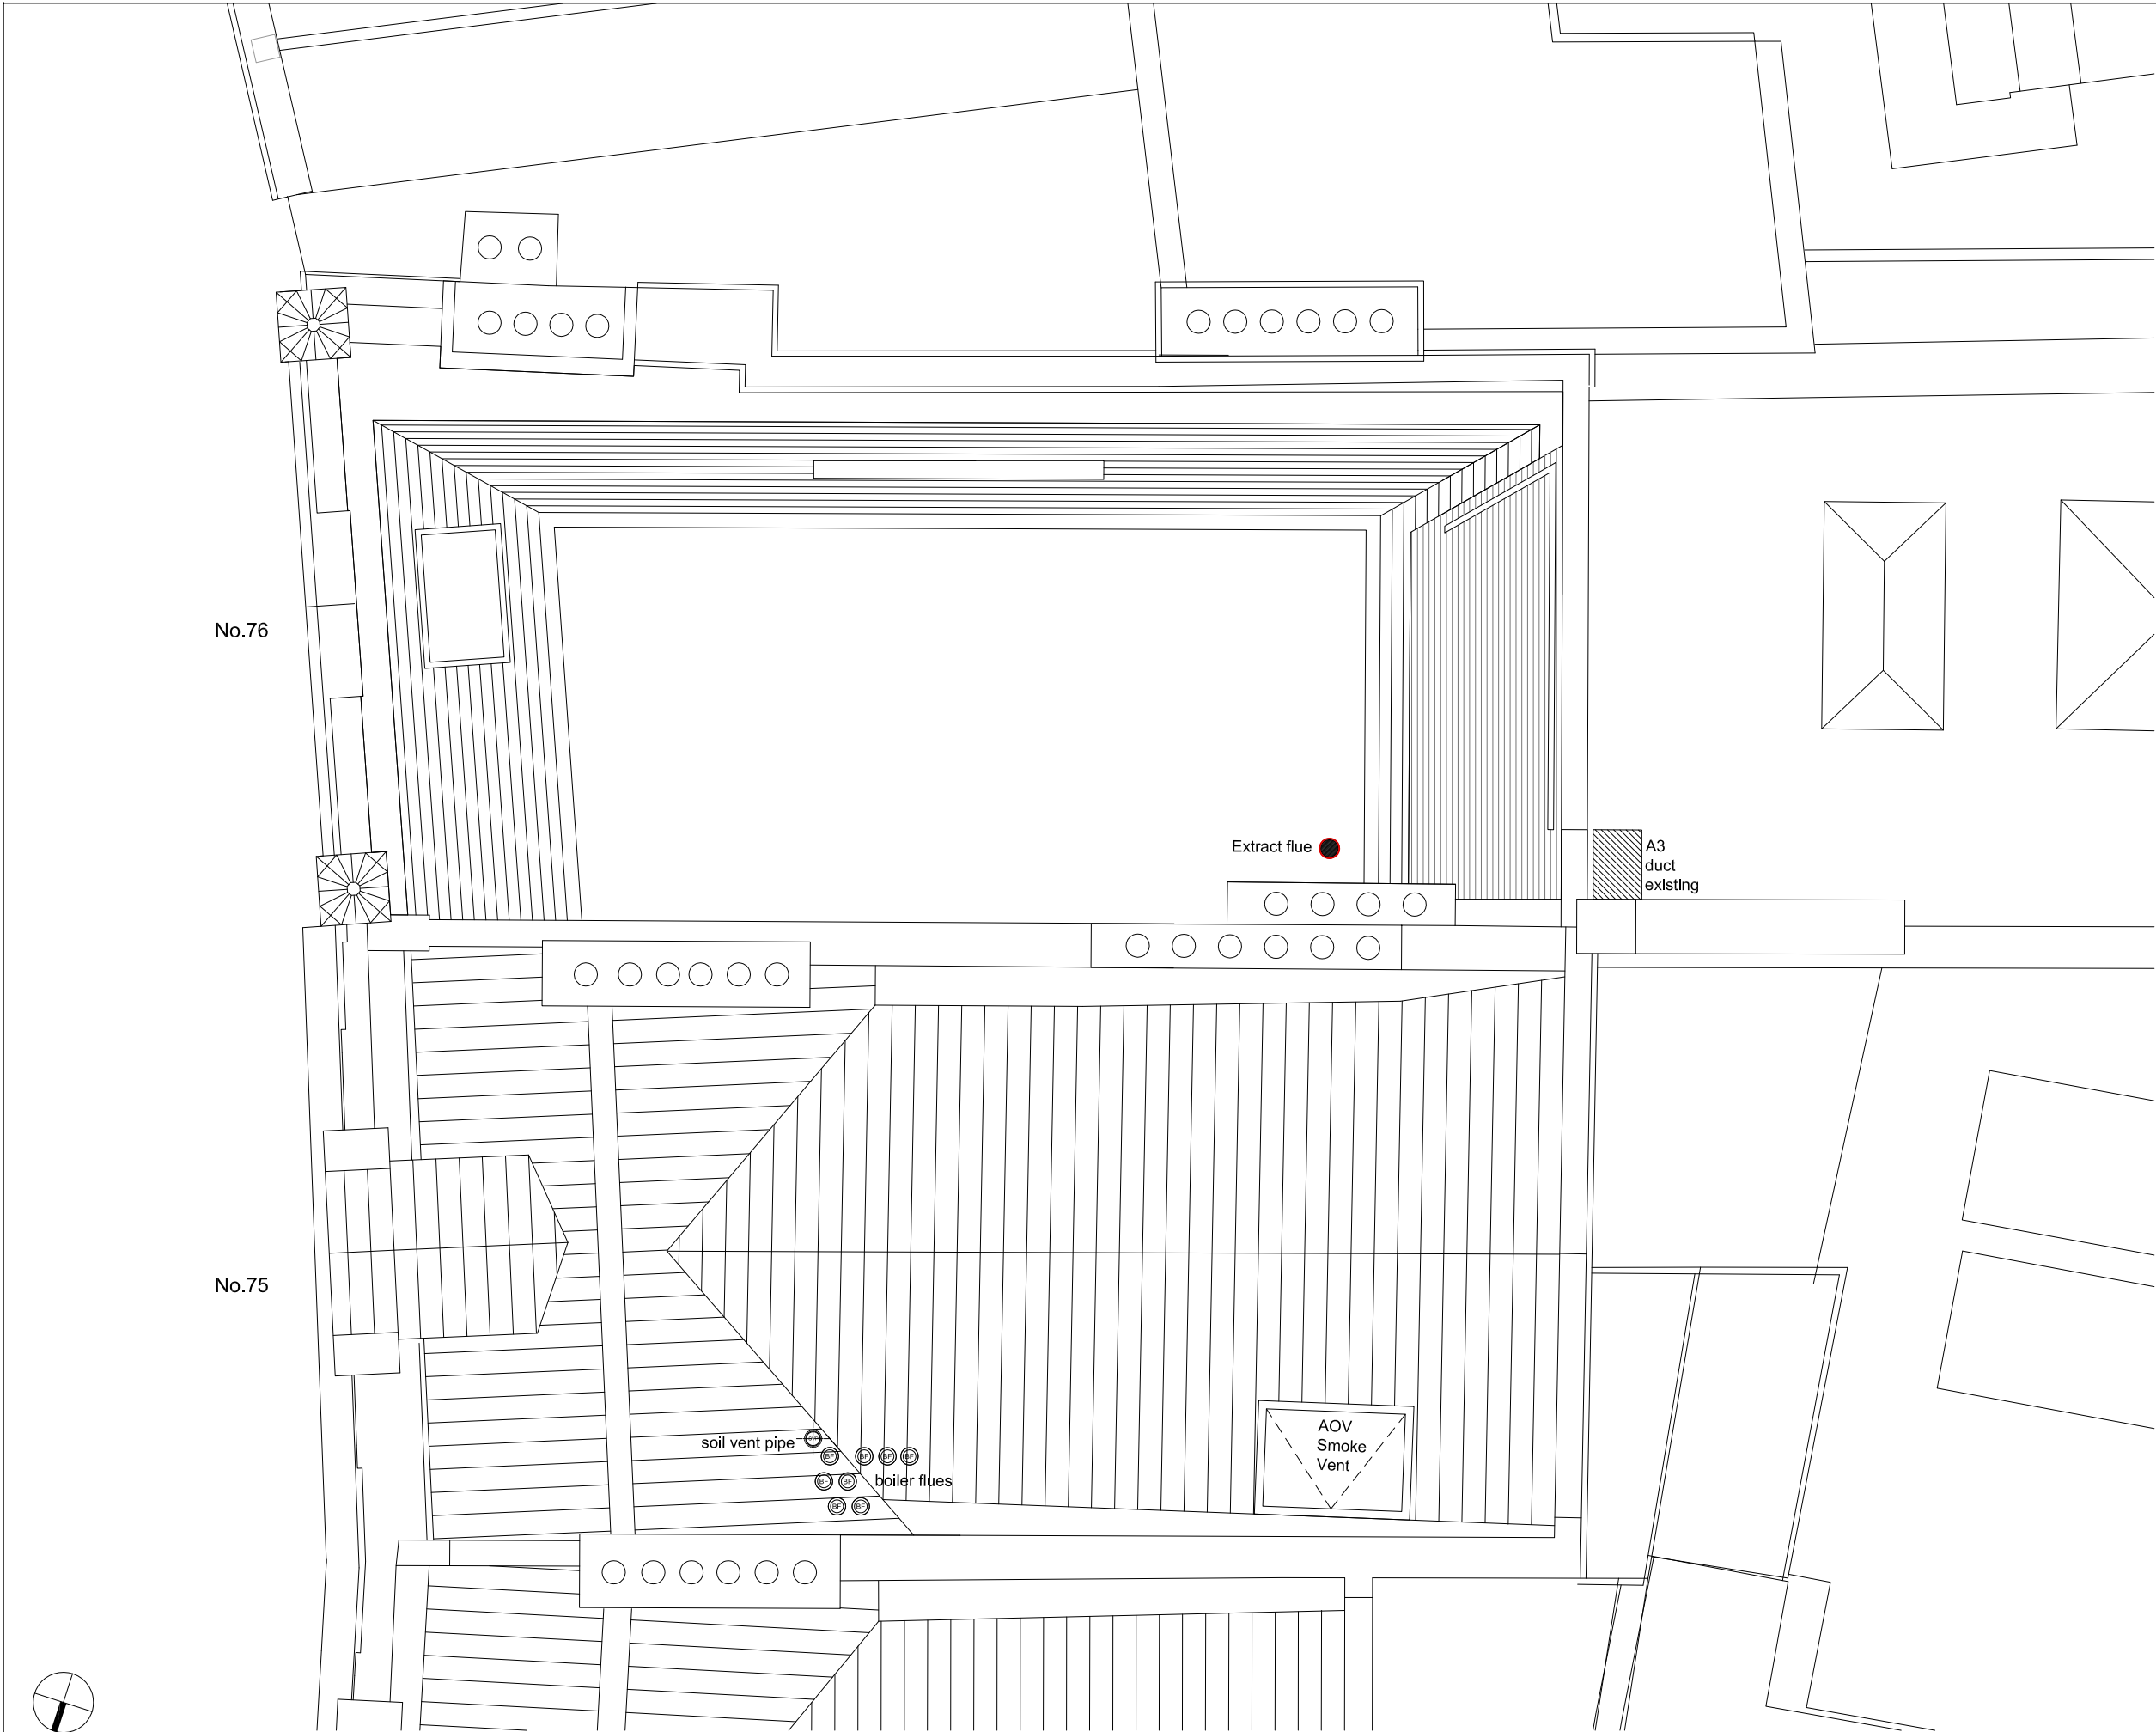

NOTES:
LAYOUT SHOWN IS APPROVED MANSARD
EXTENSION PROPOSAL: 2012/4391/P

 Proposed Extract Flue Location

 Proposed Boiler Flue Location

 Proposed Soil Vent Pipe Location

DATE	REVISIONS
22.11.2012	PL04 DISCHARGE OF CONDITIONS
26.10.2012	PL03 PLANNING
31.08.2012	PL02 PLANNING
21.08.2012	PL01 PLANNING

Do not scale from this drawing
All dimensions to be confirmed on site
Information contained within this drawing is the sole copyright of EMRYS
Architects Ltd and is not to be reproduced without permission
EMRYS Architects are to be notified immediately of any discrepancies

EMRYS
CAP House | 9-12 Long Lane | London | EC1A 9HA
mail@emrysarchitects.com
www.emrysarchitects.com T : 020 7726 5060

JOINT	1112	CLIENT	GMS
TITLE	75-76 Chancery Lane London WC2		
DWG	Discharge of Planning Conditions Condition no.3 Proposed Roof Plan		
DRAWN	CJ	DATE	21.08.2012
CHECKED	GE	STATUS	PLANNING
DWG NO.	1112-0200-AP-008		
SCALE	1/50	REV	PL04

