


Do not scale drawings use dimensions given
All drawings to be read in conjunction with the specification; any discrepancies to be notified to the architect before commencing work
Copyright 11.04 Architects

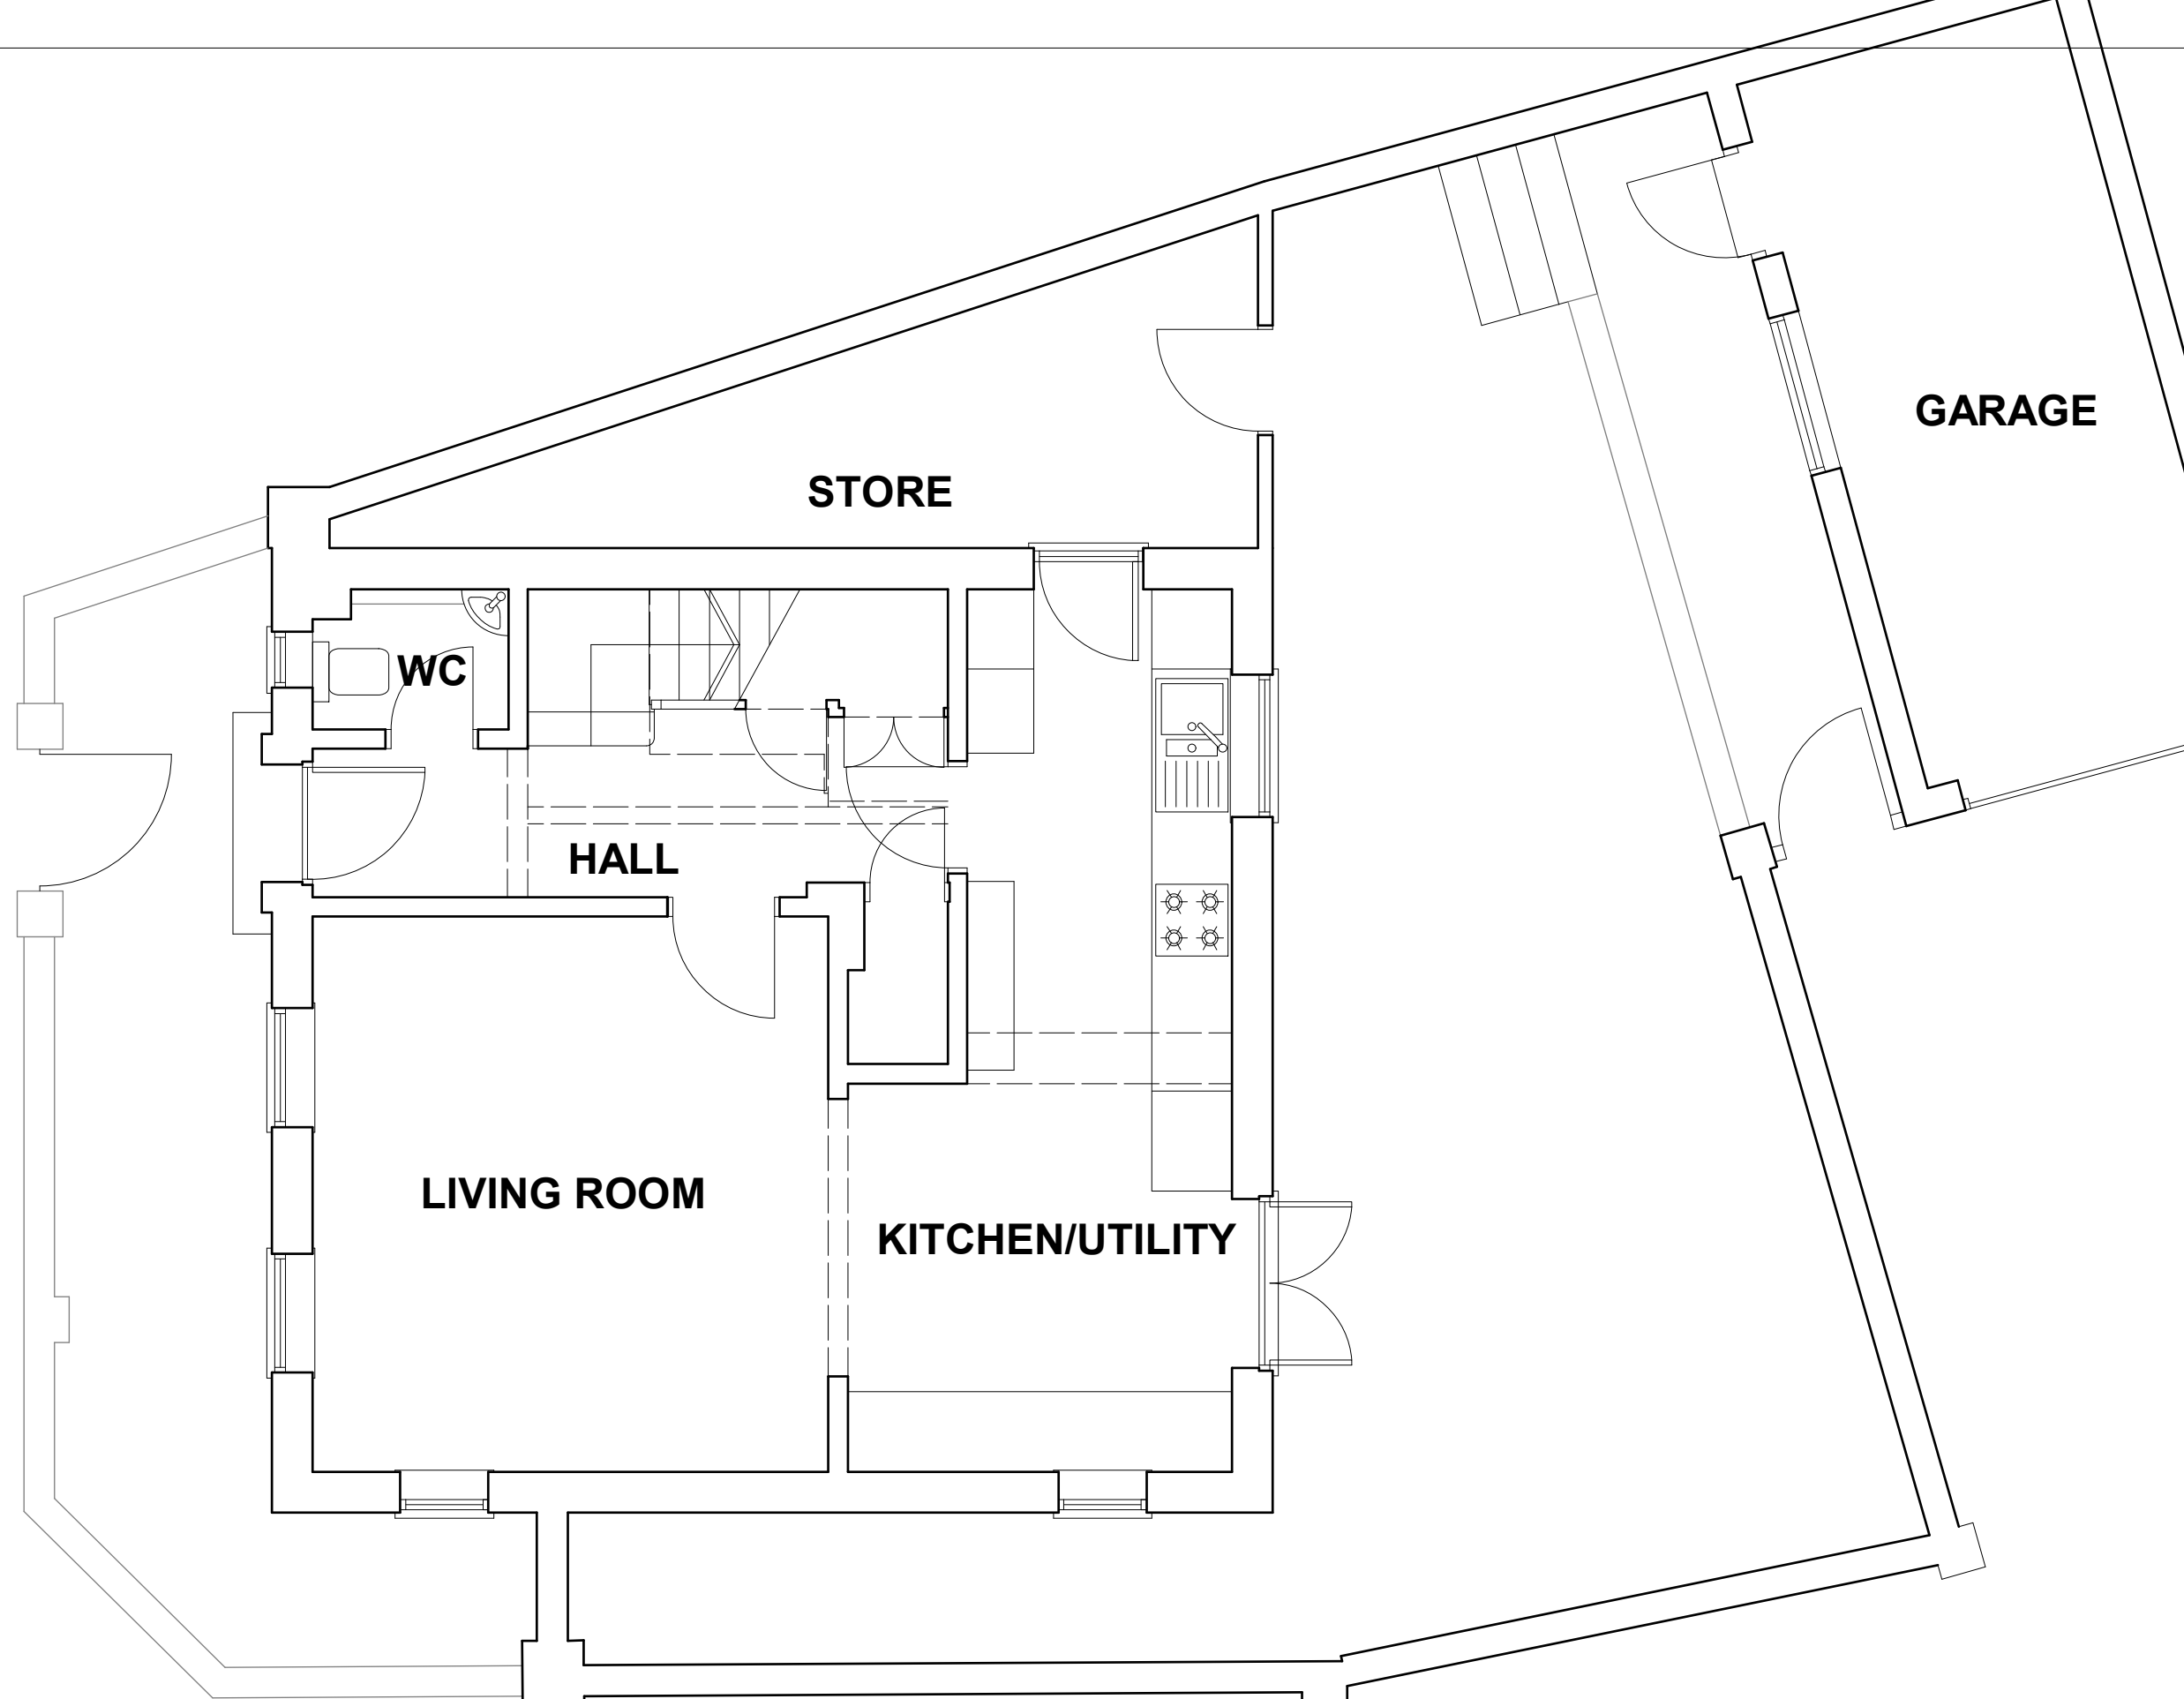

## GROUND FLOOR PLAN

-	15.10.12	Preliminary
rev	date	revision



	project
--	---------

6 Fairhazel Gardens  
London

	drawing title
--	---------------

Ground Floor Plan  
Existing

scale	date	
1:50 @ A3	15.10.12	
job no.	drawing no.	rev.
294	002	-