


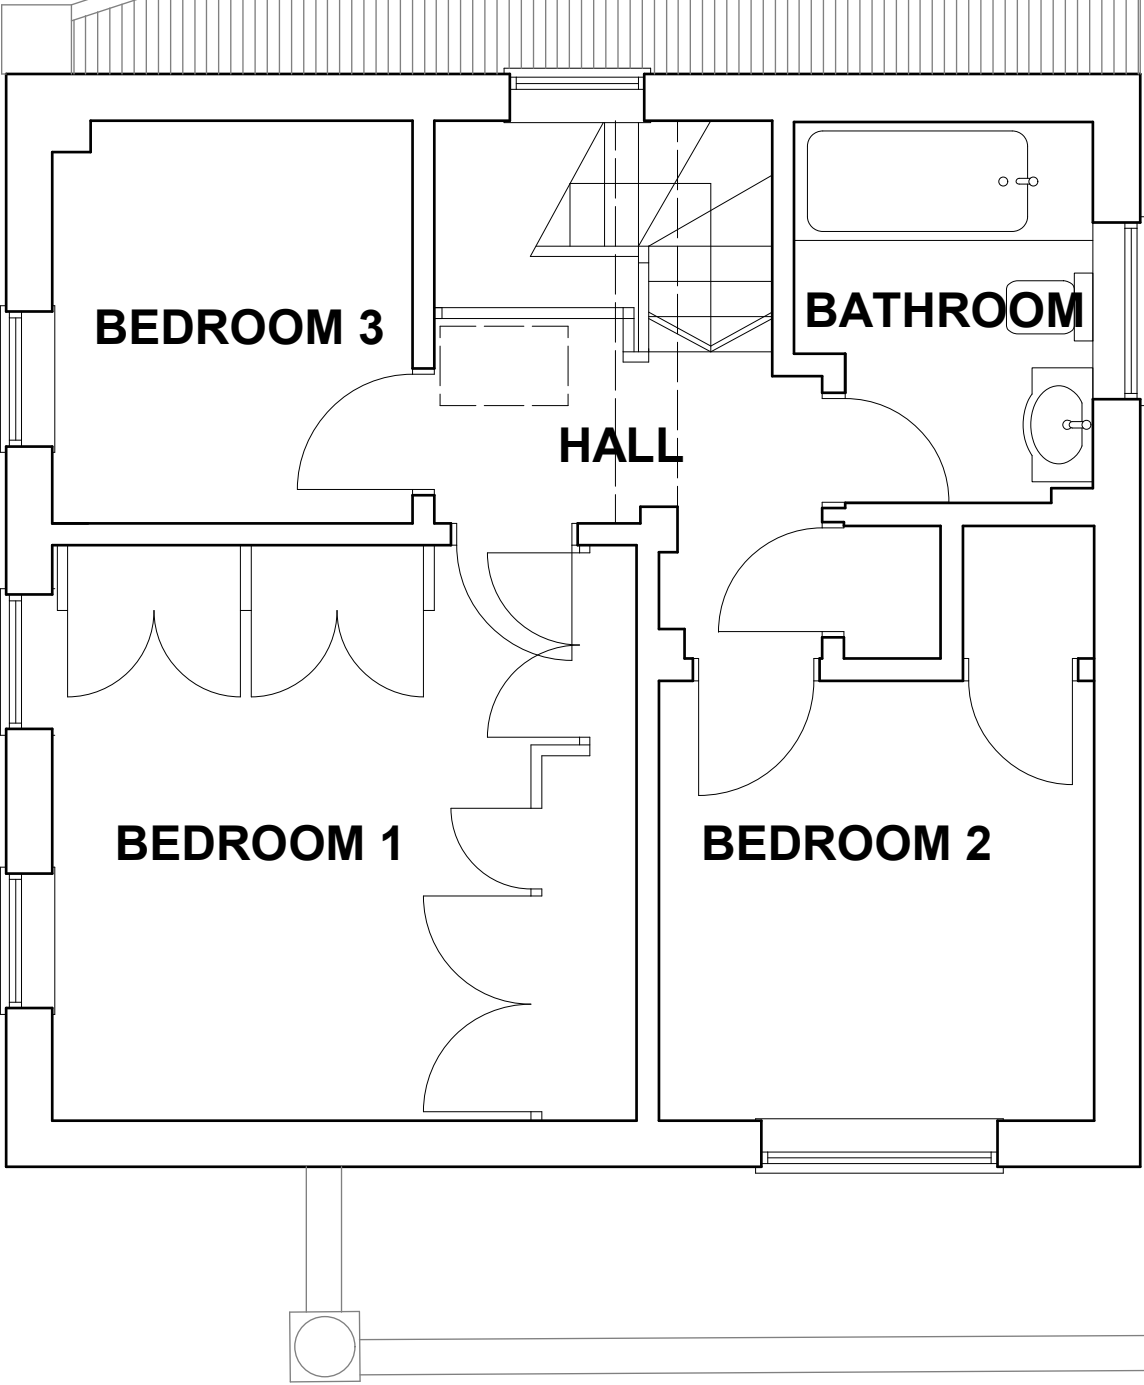

Do not scale drawings use dimensions given

All drawings to be read in conjunction with the specification;
any discrepancies to be notified to the architect before commencing work

Copyright 11.04 Architects

-	15.10.12	Preliminary
rev	date	revision

1104

11.04 Architects Ltd
The Workspace
12 Wilton Road
Muswell Hill
London N10 1LS

Phone 020 8444 3000

info@1104architects.co.uk
www.1104architects.co.uk

6 Fairhazel Gardens
London

drawing title

First Floor Plan

Existing

scale 1:50 @ A3	date 15.10.12	
job no. 294	drawing no. 003	rev -