




EXISTING GROUND FLOOR PLAN

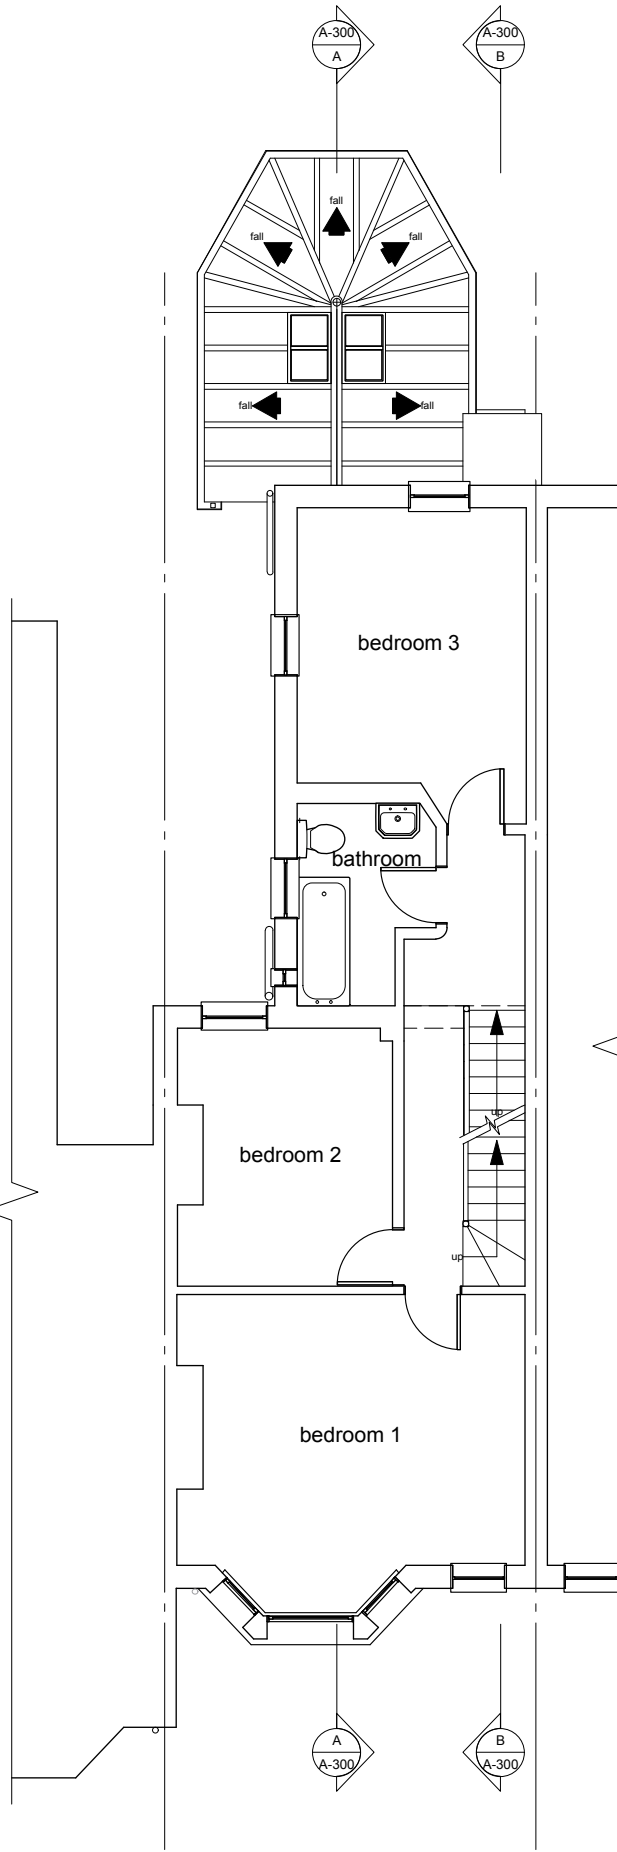


EXISTING FIRST FLOOR PLAN

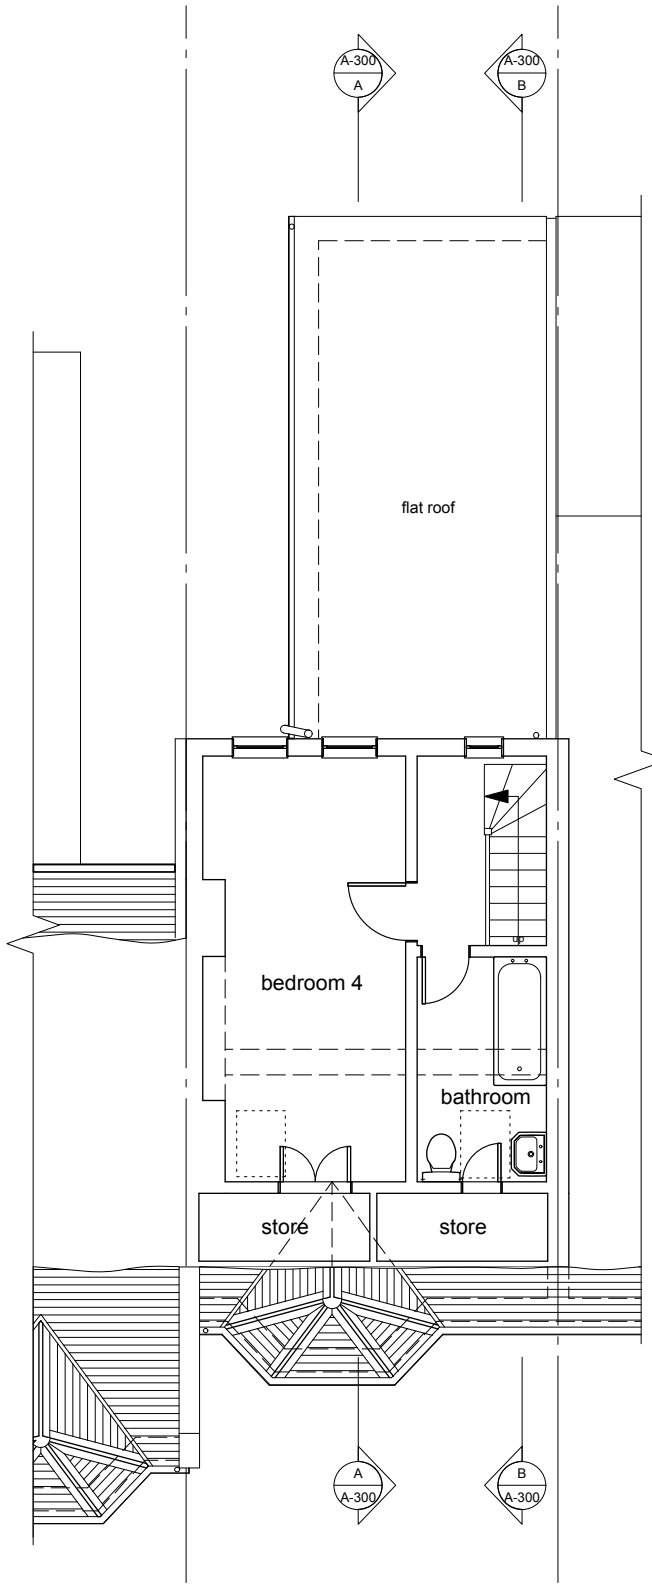

EXISTING SECOND FLOOR PLAN

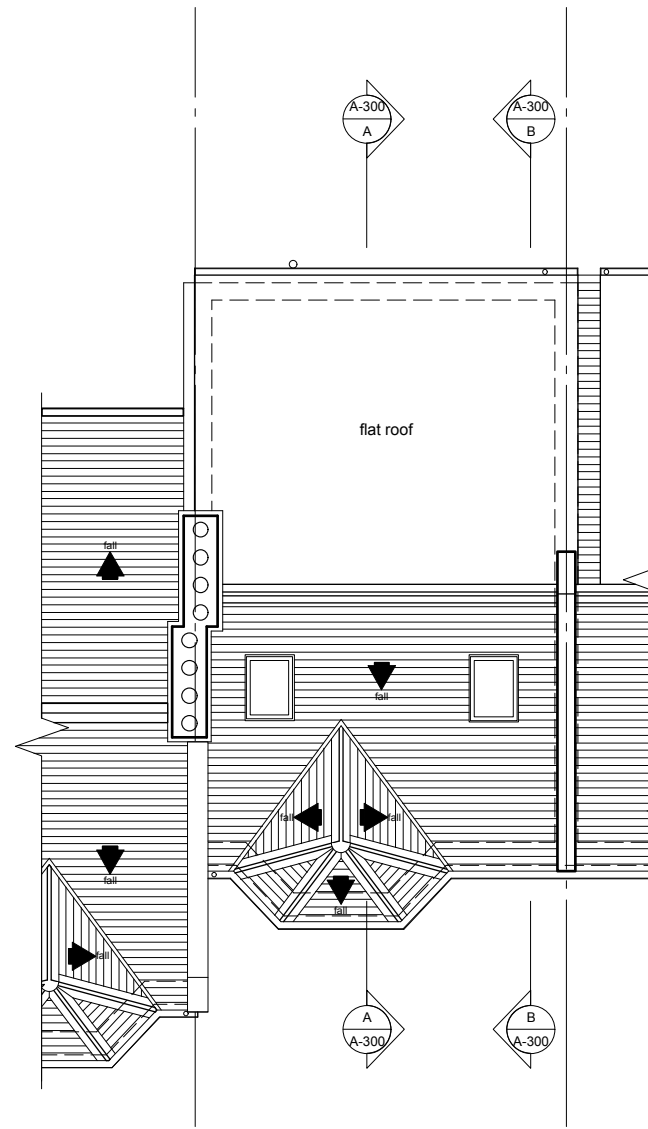

EXISTING ROOF PLAN

 

Notes:
This drawing is the copyright of Spheron Architects (Ltd) and may not be used without their consent.
Do not scale from these drawings. The contractor is responsible for checking all dimensions before work starts.
Any discrepancies to be brought to the attention of the Architect immediately.

A 22.11.12 RA SBM Issued for Planning

SPHERON ARCHITECTS
29th Floor, One Canada Square
Canary Wharf, London, E14 5DY
tel: +44 20 7617 7046
e: info@spheronarchitects.co.uk
www.spheronarchitects.co.uk

Client:
Rosa Tottemache

Project:
38 Ingham Road
London NW6 1DE

Drawing Title:
Existing Plans

Drawing Status:
PLANNING

Drawn By: RA Scale: 1:100@A3 Date: 19.10.12

Drawing No: **F084-A-100** Rev: **A**