



PROPOSED GROUND FLOOR PLAN

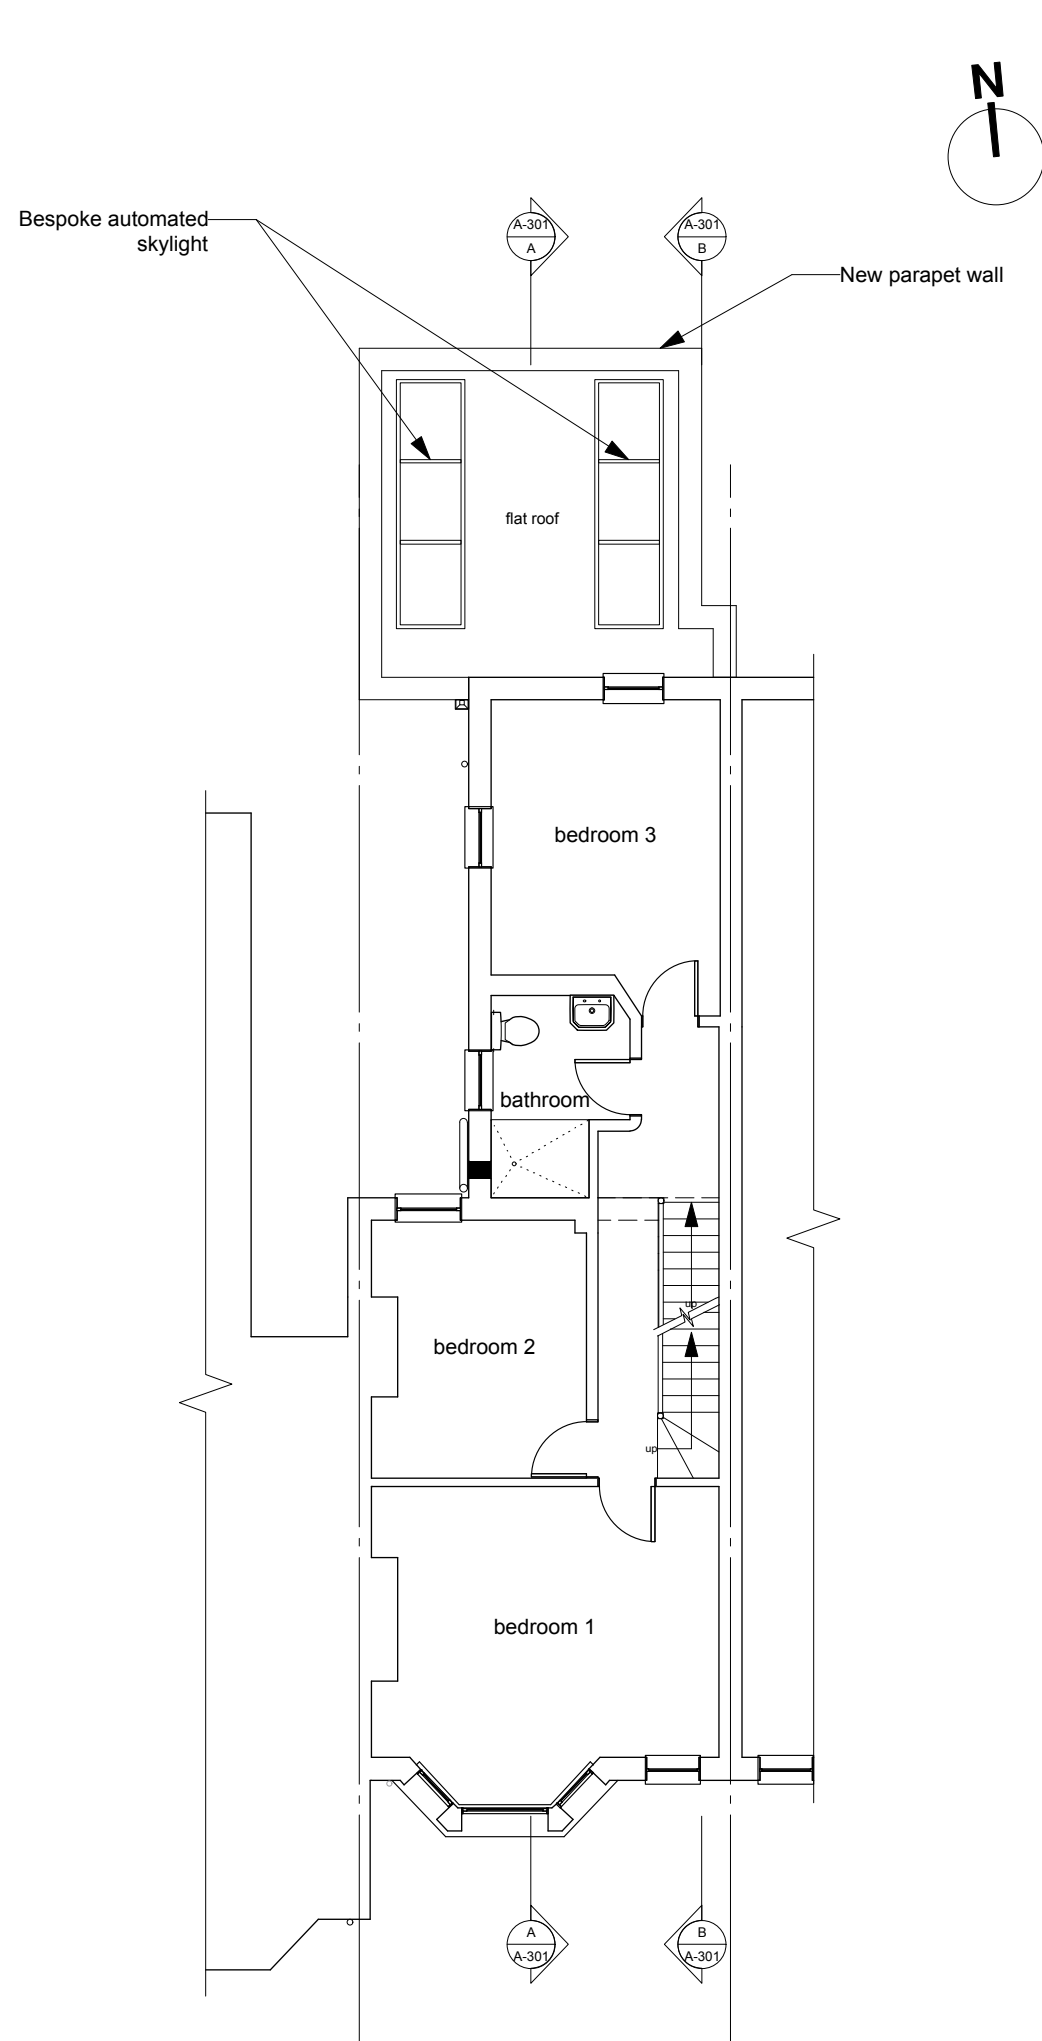

PROPOSED FIRST FLOOR PLAN

 

Notes:
This drawing is the copyright of Spheron Architects (Ltd) and may not be used without their consent.
Do not scale from these drawings. The contractor is responsible for checking all dimensions before work starts.
Any discrepancies to be brought to the attention of the Architect immediately.

A 22.11.12 RA SBM Issued for Planning			
Revision	Date	Author	Checked Description
 29th Floor, One Canada Square Canary Wharf, London, E14 5DY tel: +44 20 7617 7046 e: info@spheronarchitects.co.uk www.spheronarchitects.co.uk			
Client: Rosa Tottemache			
Project: 38 Ingham Road London NW6 1DE			
Drawing Title: Proposed Plans			
Drawing Status: PLANNING			
Drawn By: RA	Scale: 1:100@A3	Date: 31.10.12	Rev:
Drawing No: F084-A-101			A

