


PROPOSED NORTH ELEVATION



PROPOSED SOUTH ELEVATION

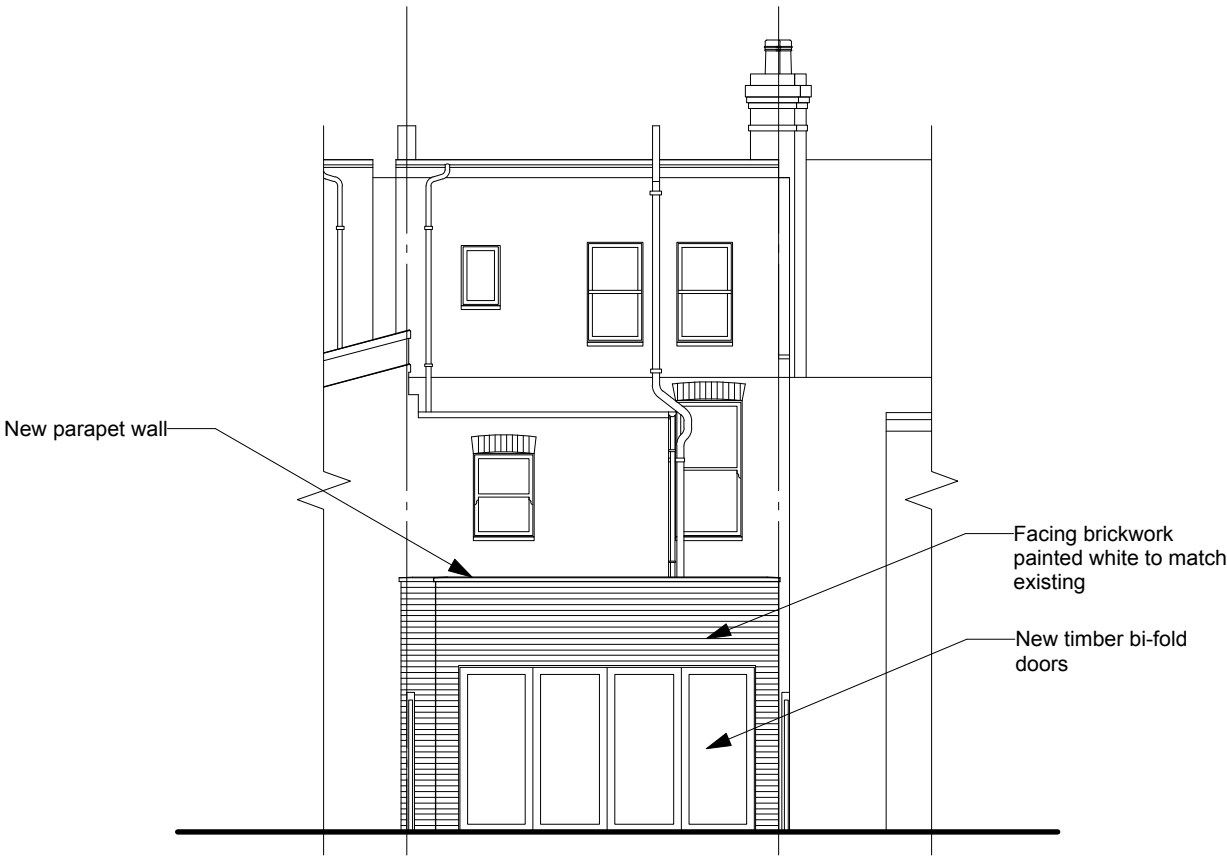

Notes:
This drawing is the copyright of Spheron Architects (Ltd) and may not be used without their consent.
Do not scale from these drawings. The contractor is responsible for checking all dimensions before work starts.
Any discrepancies to be brought to the attention of the Architect immediately.

A 22.11.12 EE SBM Issued for Planning

Revision
Date
Author
Checked
Description

 **SPHERON ARCHITECTS**
29th Floor, One Canada Square
Canary Wharf, London, E14 5DY
tel: +44 20 7617 7046
e: info@spheronarchitects.co.uk
www.spheronarchitects.co.uk

Client:
Rosa Tottemache

Project:
38 Ingham Road
London NW6 1DE

Drawing Title:
Proposed Elevations

Drawing Status:
PLANNING

Drawn By: EE	Scale: 1:100@A3	Date: 19.10.12
Drawing No: F084-A-202		Rev: A