


PROPOSED WEST ELEVATION

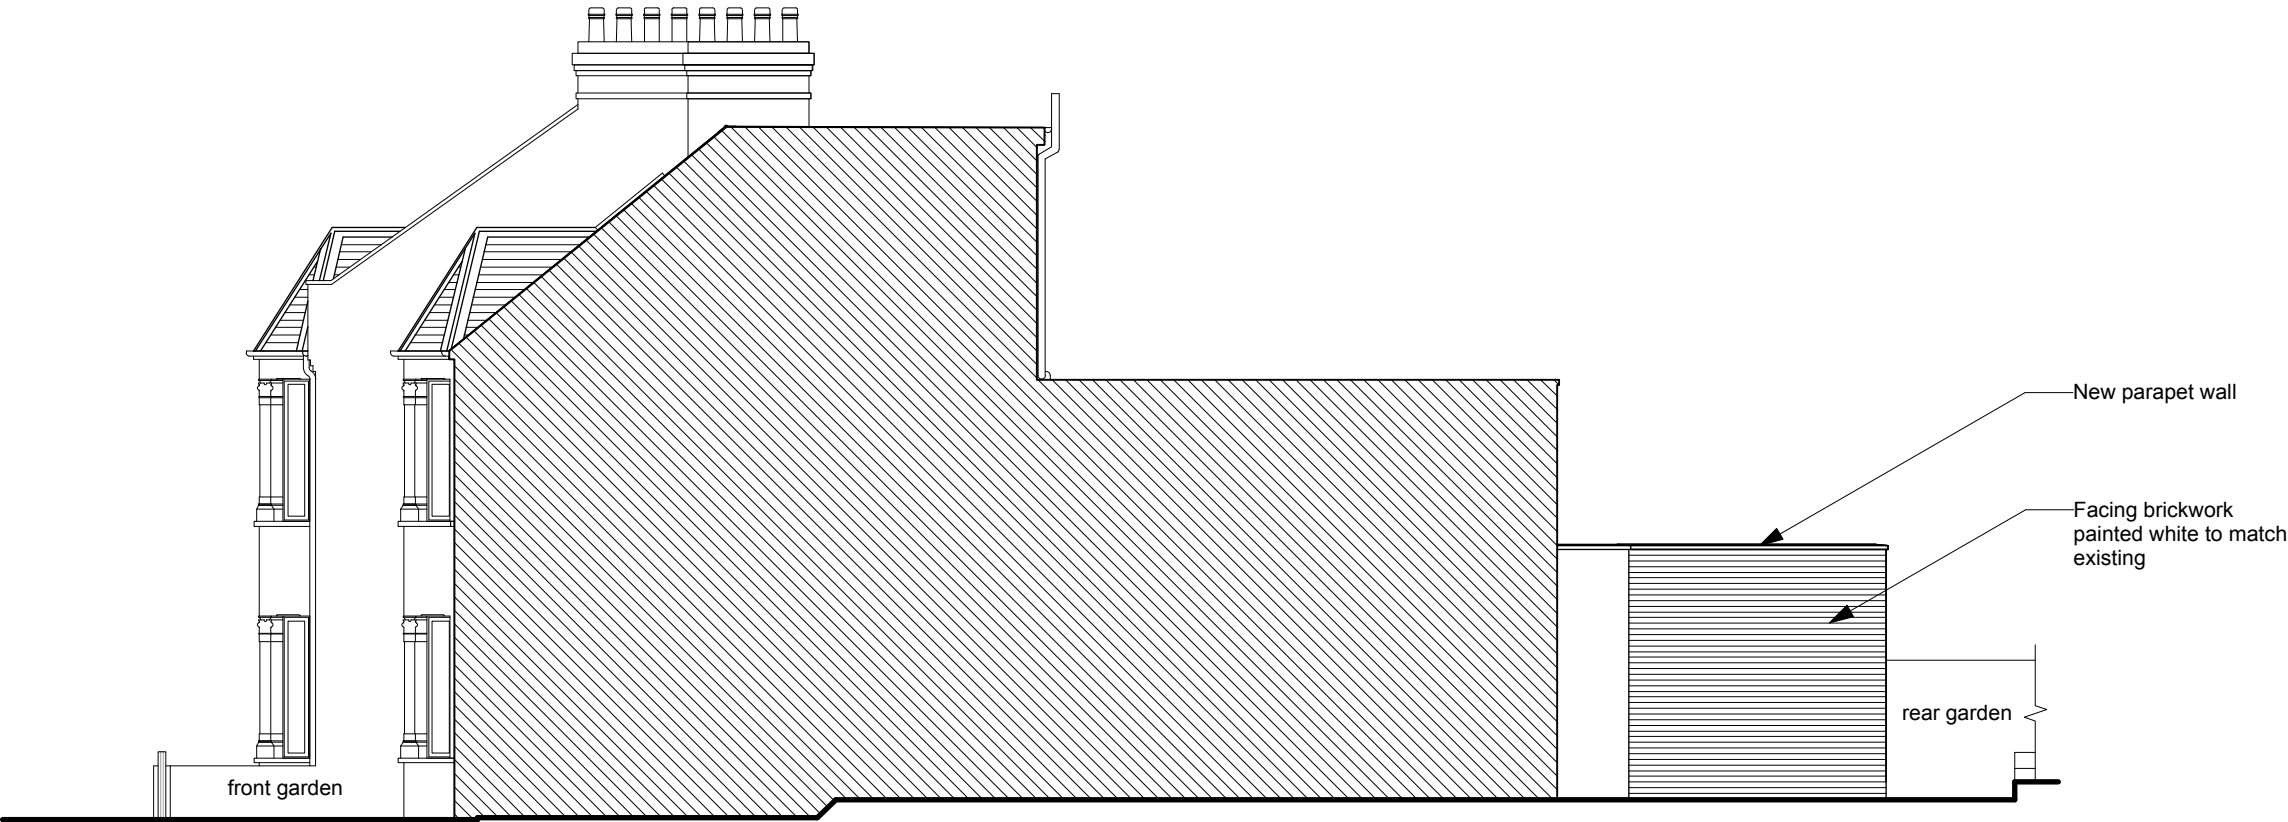

PROPOSED EAST ELEVATION



Notes:
This drawing is the copyright of Spheron Architects (Ltd) and may not be used without their consent.
Do not scale from these drawings. The contractor is responsible for checking all dimensions before work starts.
Any discrepancies to be brought to the attention of the Architect immediately.

A 22.11.12 EE SBM Issued for Planning

Revision	Date	Author	Checked	Description
 SPHERON ARCHITECTS 29th Floor, One Canada Square Canary Wharf, London, E14 5DY tel: +44 20 7617 7046 e: info@spheronarchitects.co.uk www.spheronarchitects.co.uk				

Client:
Rosa Tottemache

Project:
**38 Ingham Road
London NW6 1DE**

Drawing Title:
Proposed Elevations

Drawing Status:
PLANNING

Drawn By:	EE	Scale:	1:100@A3	Date:	08.11.12	
Drawing No:	F084-A-203				Rev:	A