





Rear Elevation
1:50 @ A1

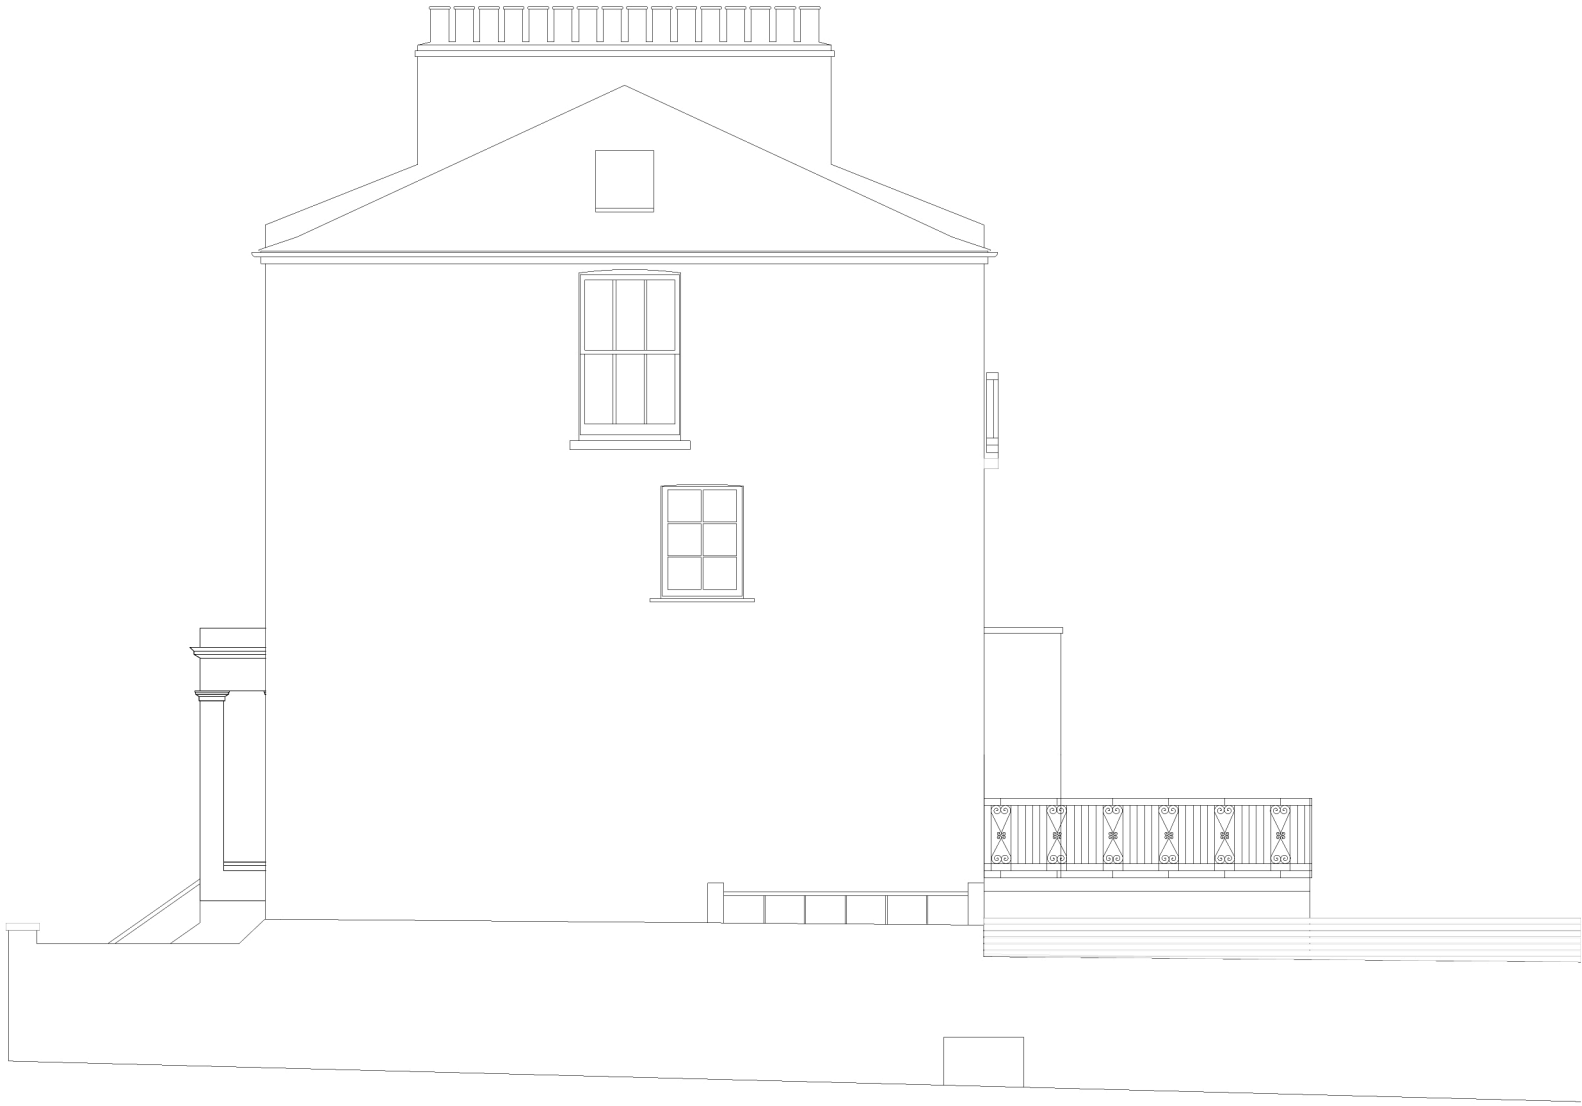

Flank Elevation
1:50 @ A1

FRONT FACADE
UNCHANGED

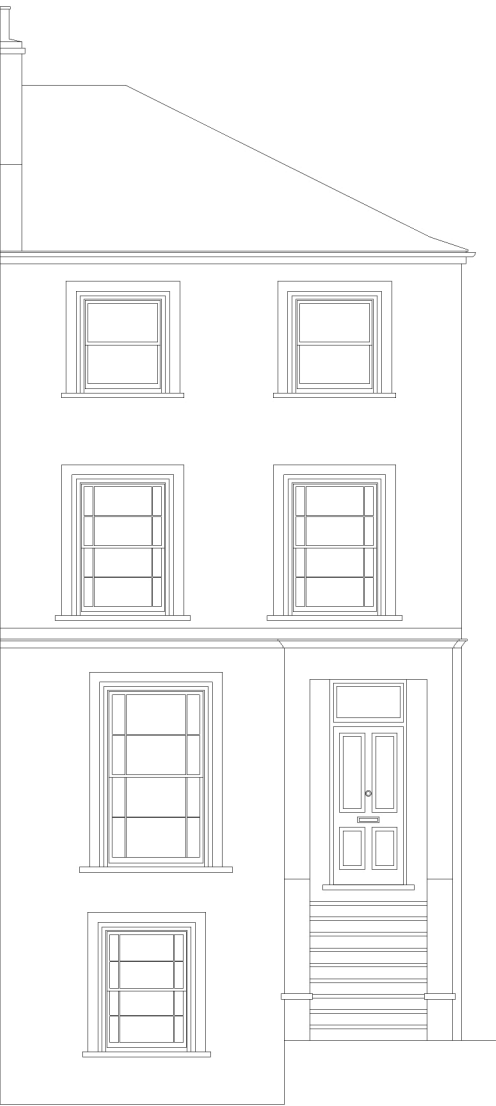

Front Elevation
1:50 @ A1

All dimensions to be verified on site before commencing work. Any discrepancies to be reported to designers. Read drawings in conjunction with relevant information. All building work is to comply with current Building Regulations and British Standards. NOTES	104, Agar Grove, London, NW1 9TY	REV. DATE COMMENTS	REV. DATE COMMENTS	DRAWING NO. E005	PLANNING EXISTING PLANS 1:50 @ A1 JUNE 2012
--	-------------------------------------	-----------------------	-----------------------	------------------------------------	---