


Existing Roof Plan
1:50 @ A1



Proposed Roof Plan
1:50 @ A1

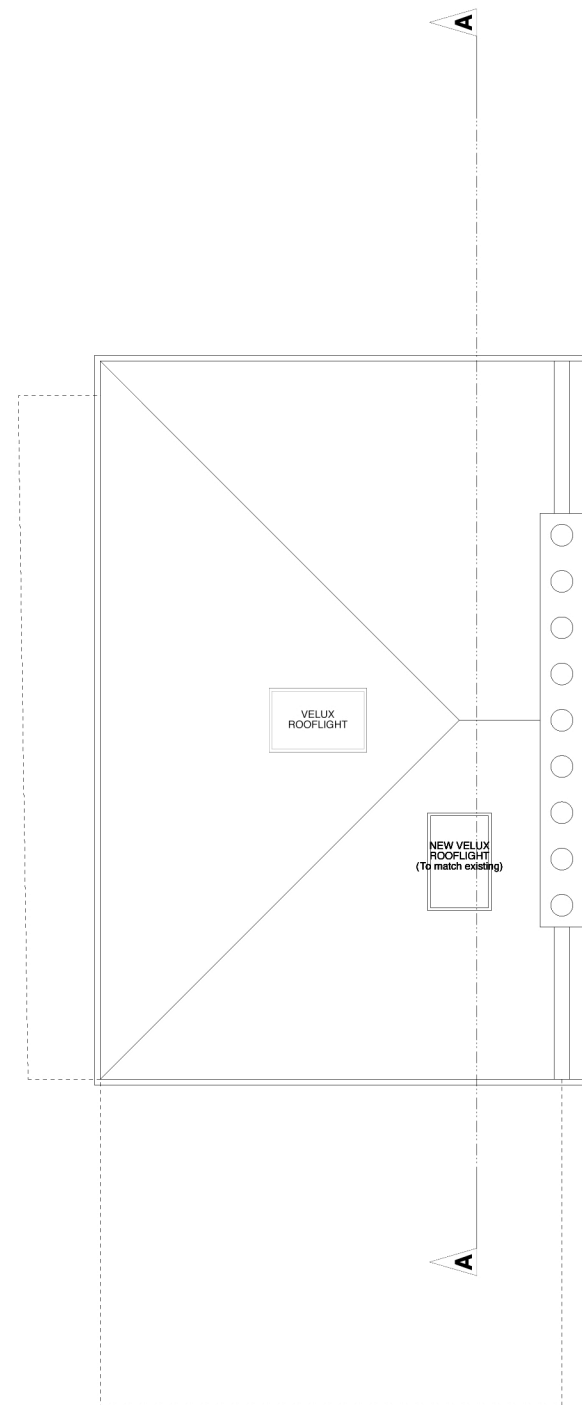

<small>All dimensions to be verified on site before commencing work. Any discrepancies to be reported to designers. Read drawings in conjunction with relevant information. All building work is to comply with current Building Regulations and British Standards.</small>	104, Agar Grove, London, NW1 9TY	<small>REV DATE COMMENTS</small>	<small>REV DATE COMMENTS</small>	<small>DRAWING NO.</small>	PLANNING EXISTING & PROPOSED ROOF PLANS 1:50 @ A1 AUGUST 2012
<small>NOTES</small>				P012	